




North Elevation

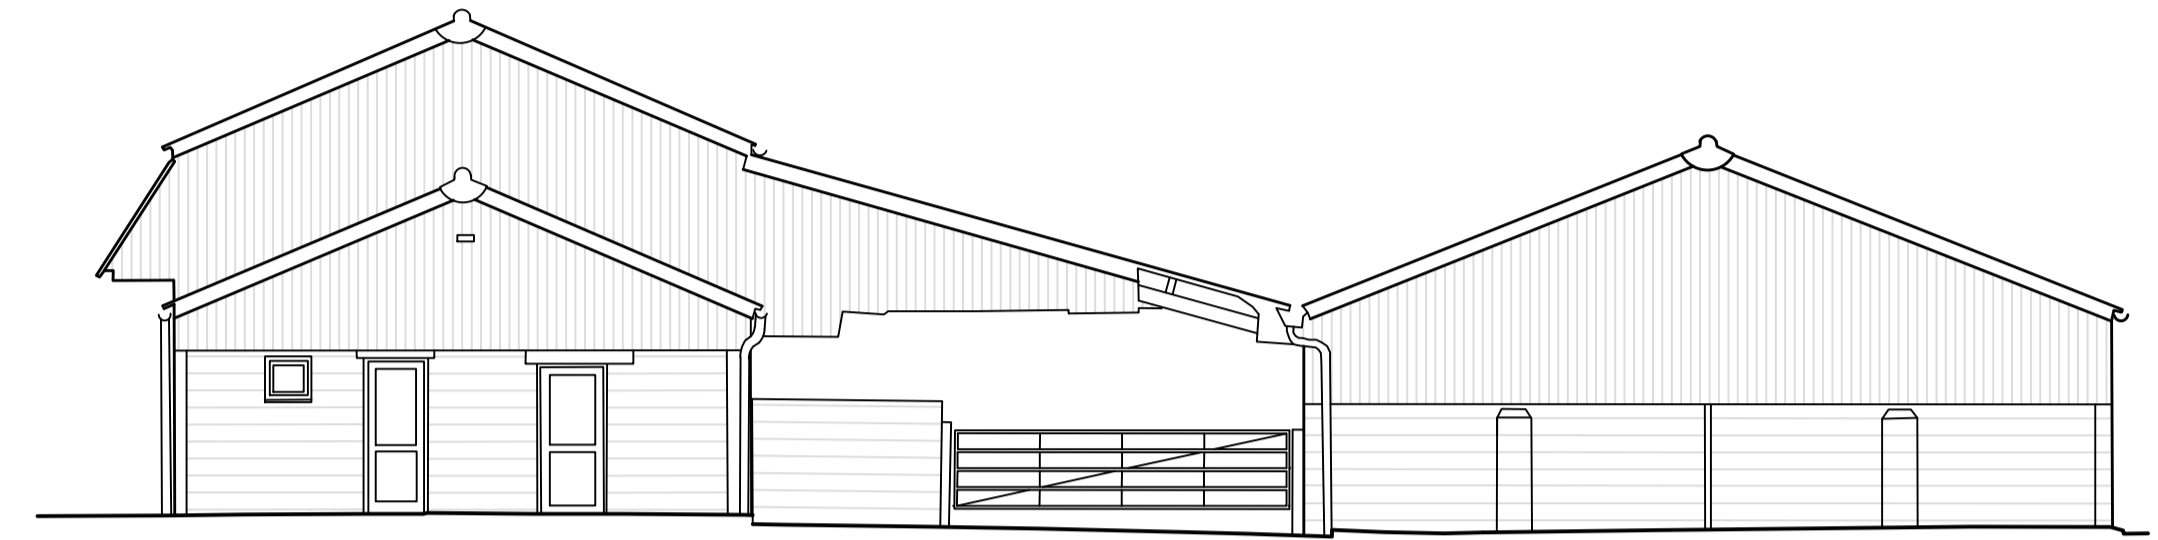

East Elevation

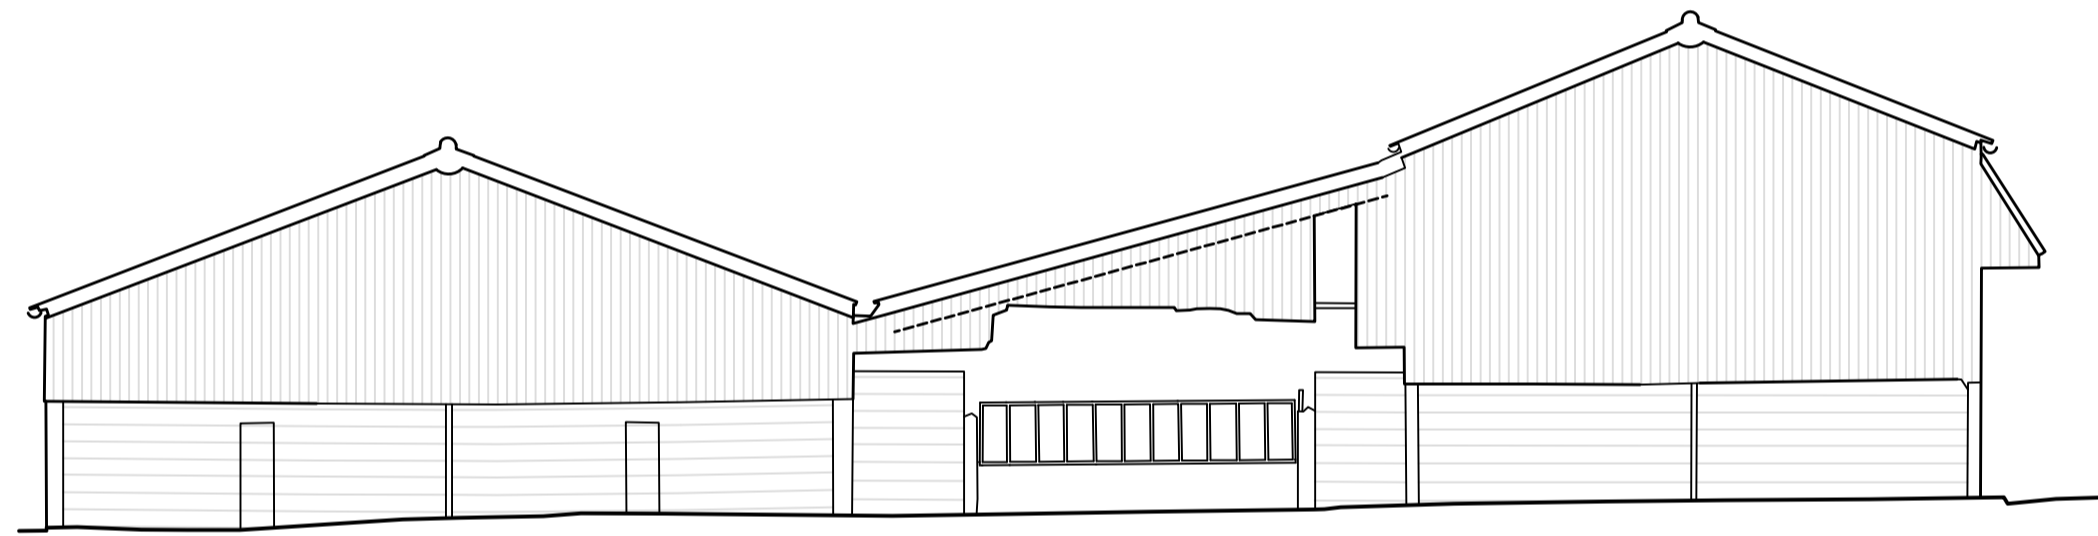

West Elevation

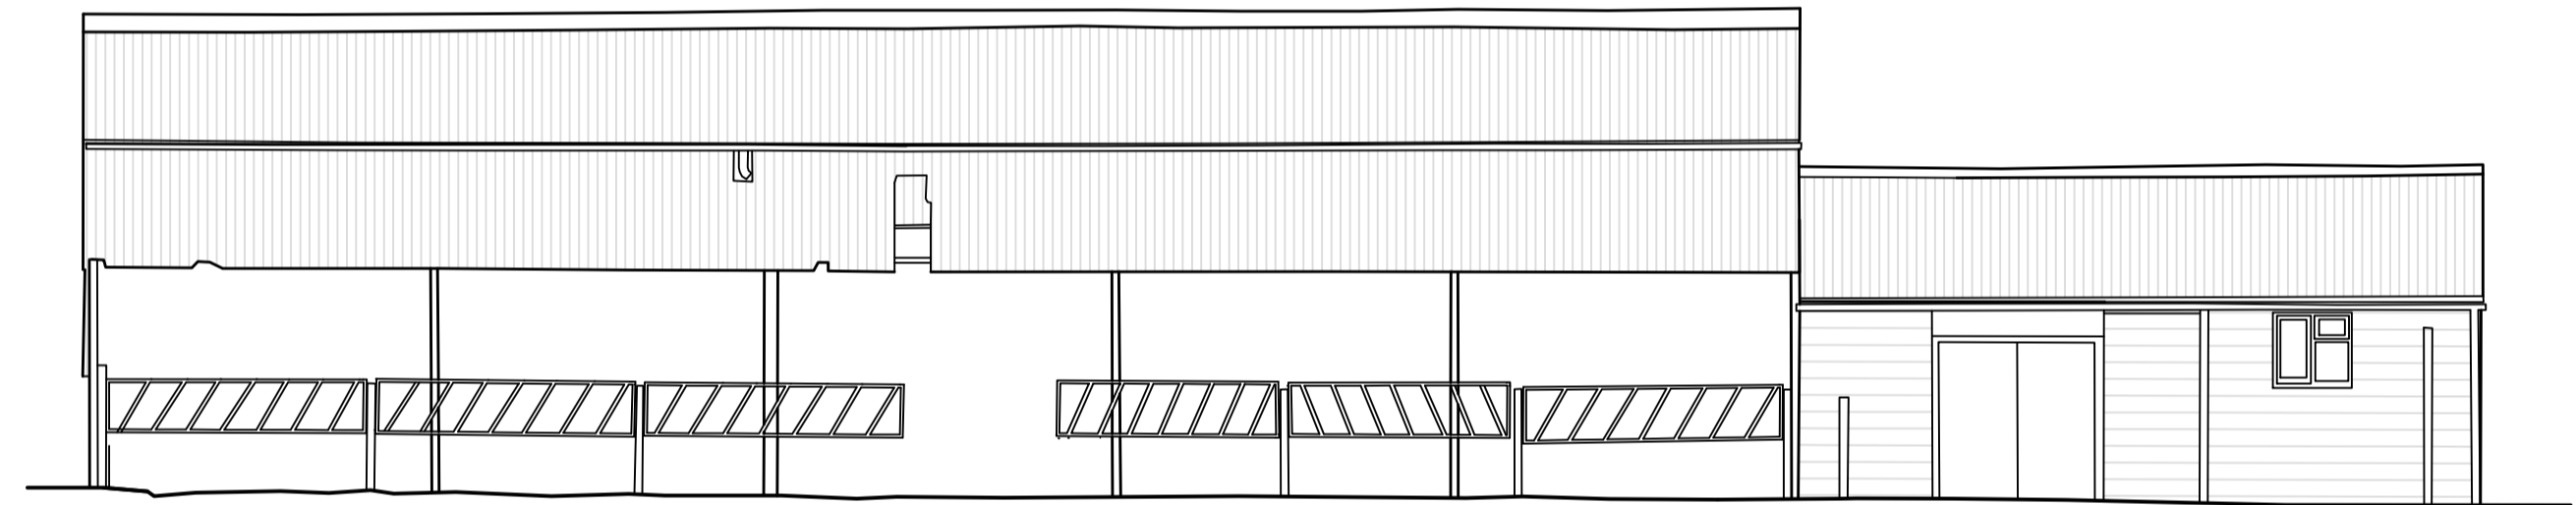

South Elevation

:: ELEVATIONS

Scale 1:100

