



:: FLOOR PLAN

Scale 1:100

 

SCALE 1:100

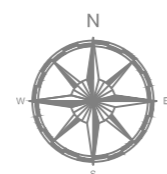

A2 | BUILDING B1. Floor Plans as existing. Scale 1:100 @A1

Revisions : -

Drawn : DJB  
Checked : DJS  
Date : JANUARY 2024

Project : PERRY MANOR FARM  
PERRY HILL  
EDGCOTT  
HP18 0TS

DRAWING | A | 49924 | 04

Land & Property  
Professionals  
Bedford Buckingham  
robinsonandhall.co.uk

