



:: FLOOR PLAN

Scale 1:100

 

SCALE 1:100

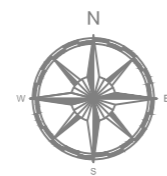

A2 | BUILDING B1. Proposed Floor Plans. Scale 1:100 @A1

Revisions : A - LAYOUT REVISED, RA, 29/01/2024

Drawn : DJB  
 Checked : DJS  
 Date : JANUARY 2024

Project : PERRY MANOR FARM  
 PERRY HILL  
 EDGCOTT  
 HP18 0TS

DRAWING | A | 49924 | 06A

Land & Property  
**Professionals**  
 Bedford Buckingham  
 robinsonandhall.co.uk

