


EXISTING 1:100




EXISTING FRONT ELEVATION

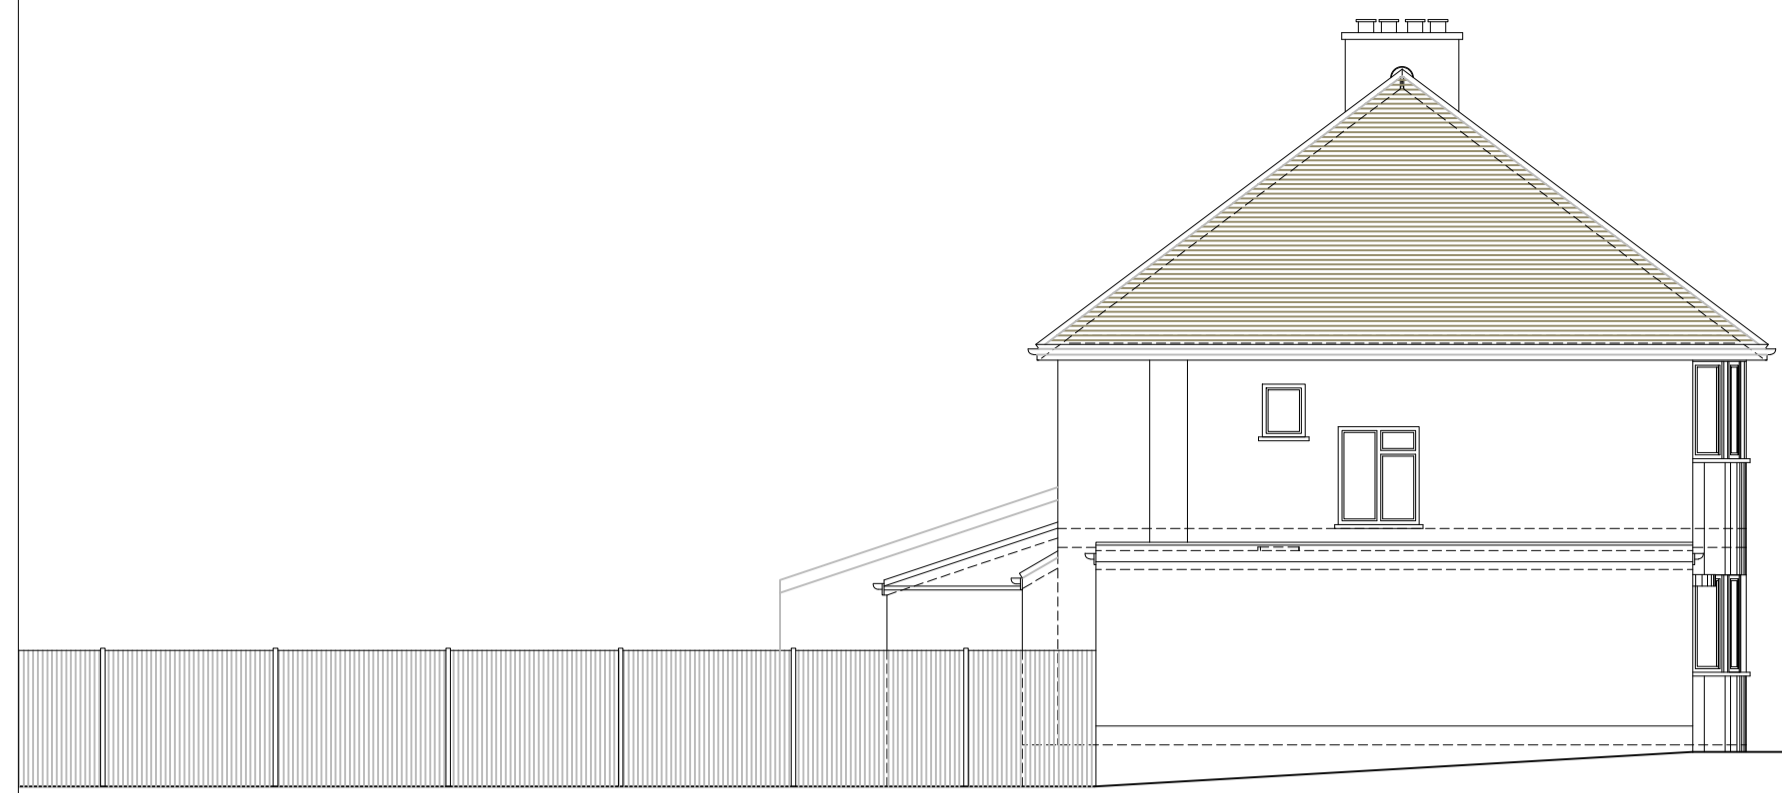


EXISTING SIDE ELEVATION 01




EXISTING REAR ELEVATION

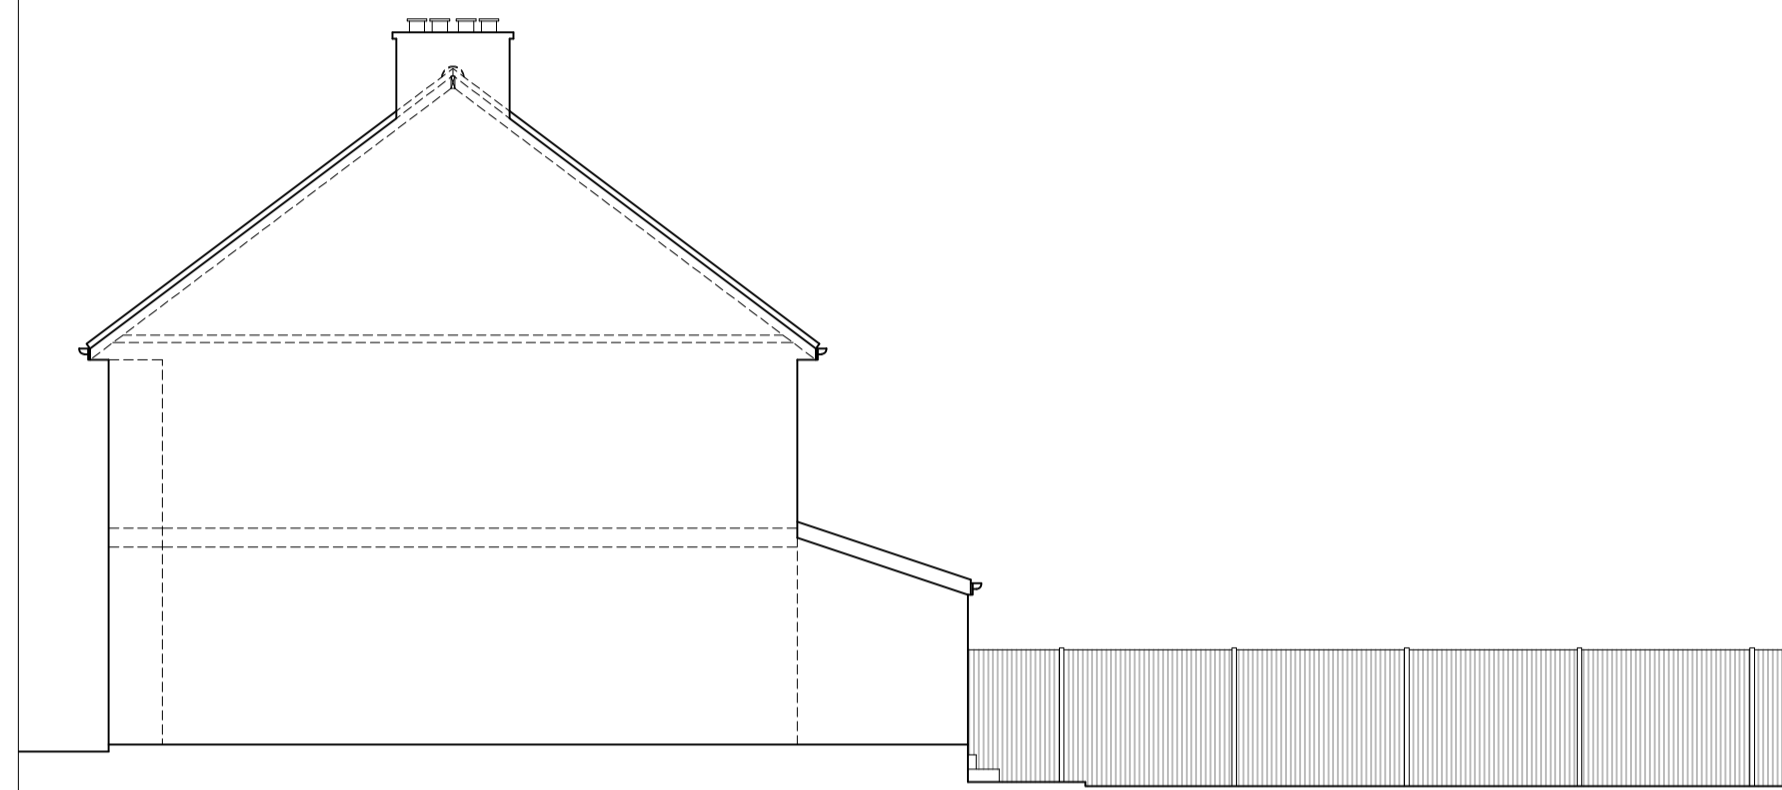

EXISTING SIDE ELEVATION 02


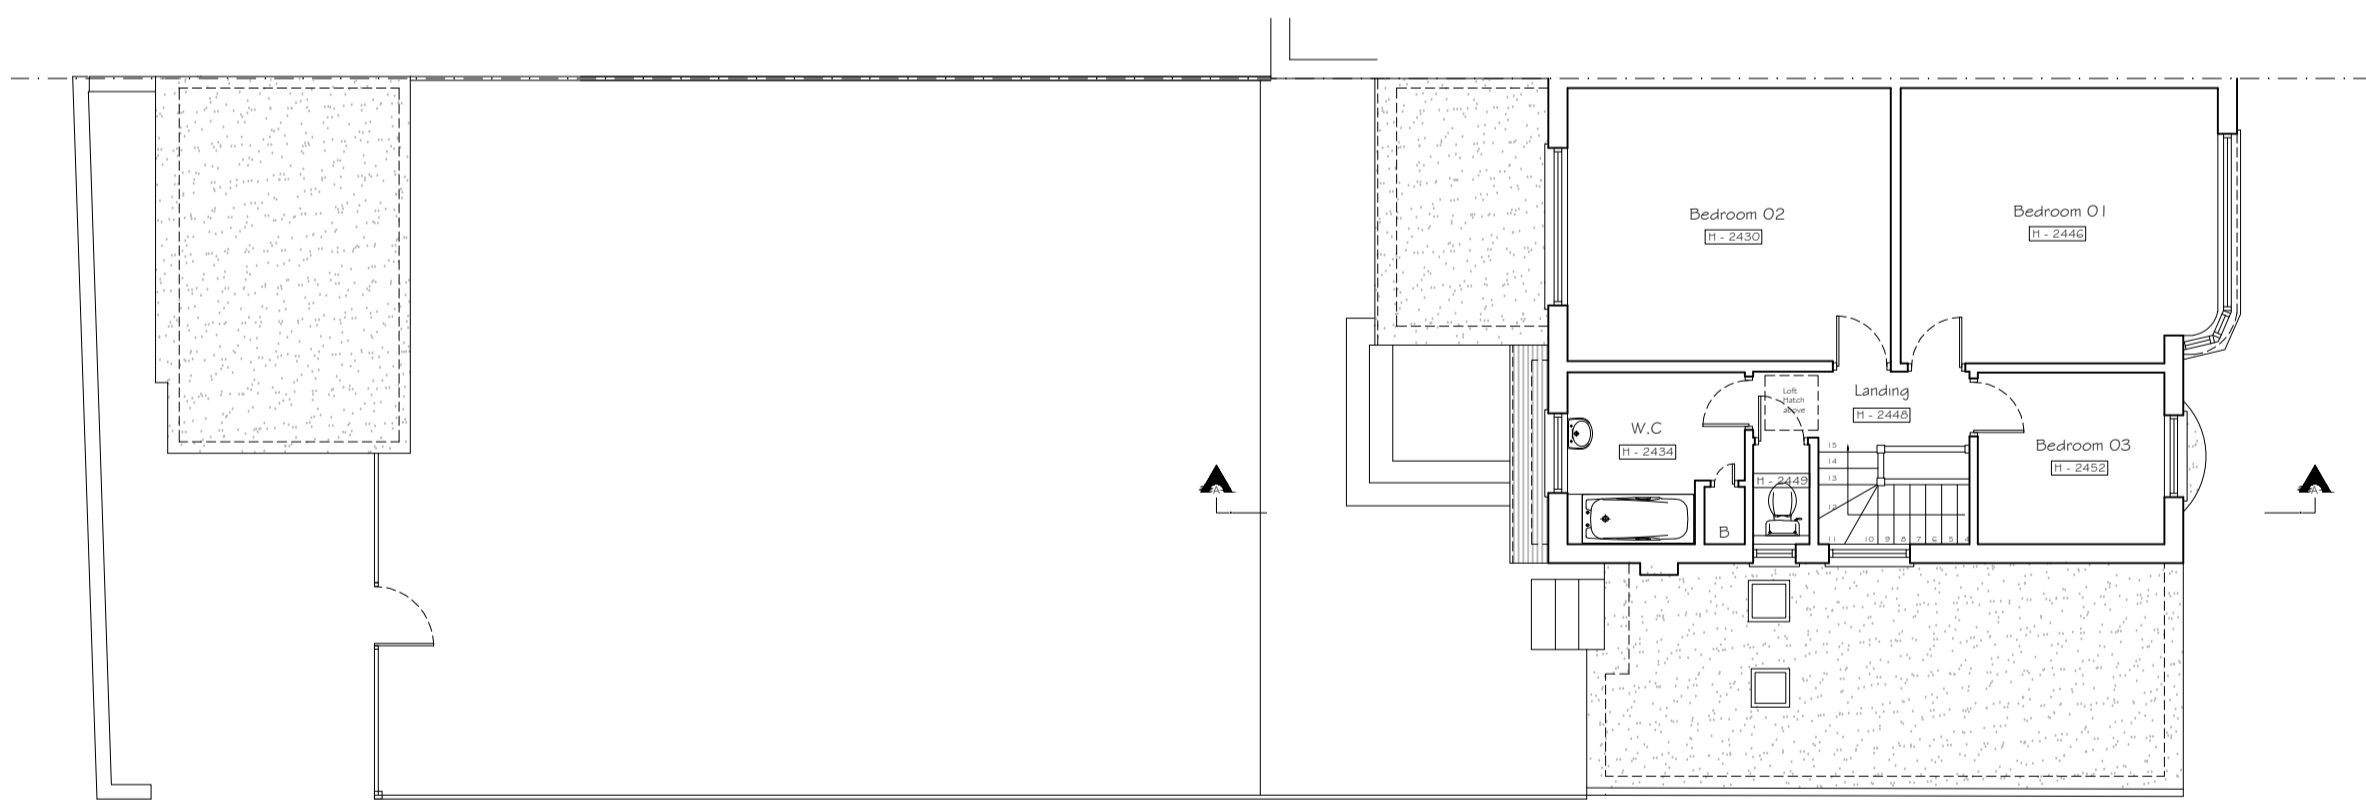


EXISTING FIRST FLOOR PLAN

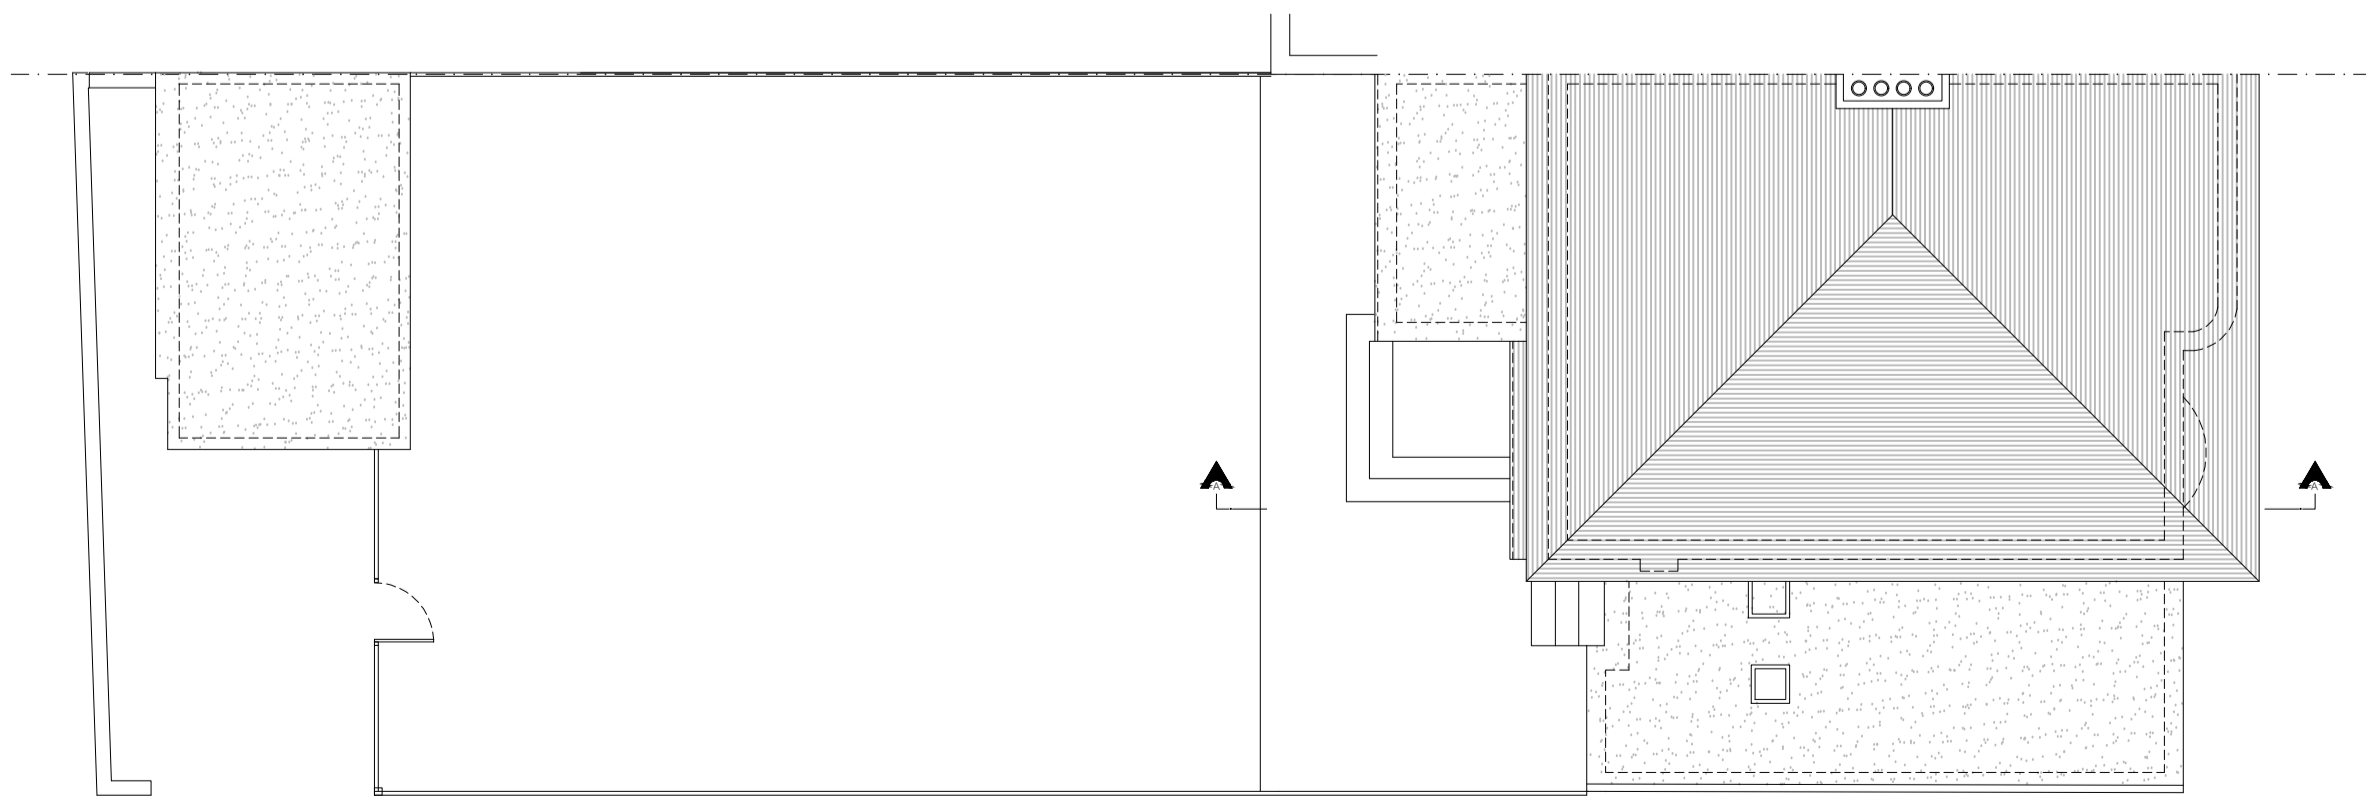


EXISTING ROOF PLAN

EXISTING 1:50

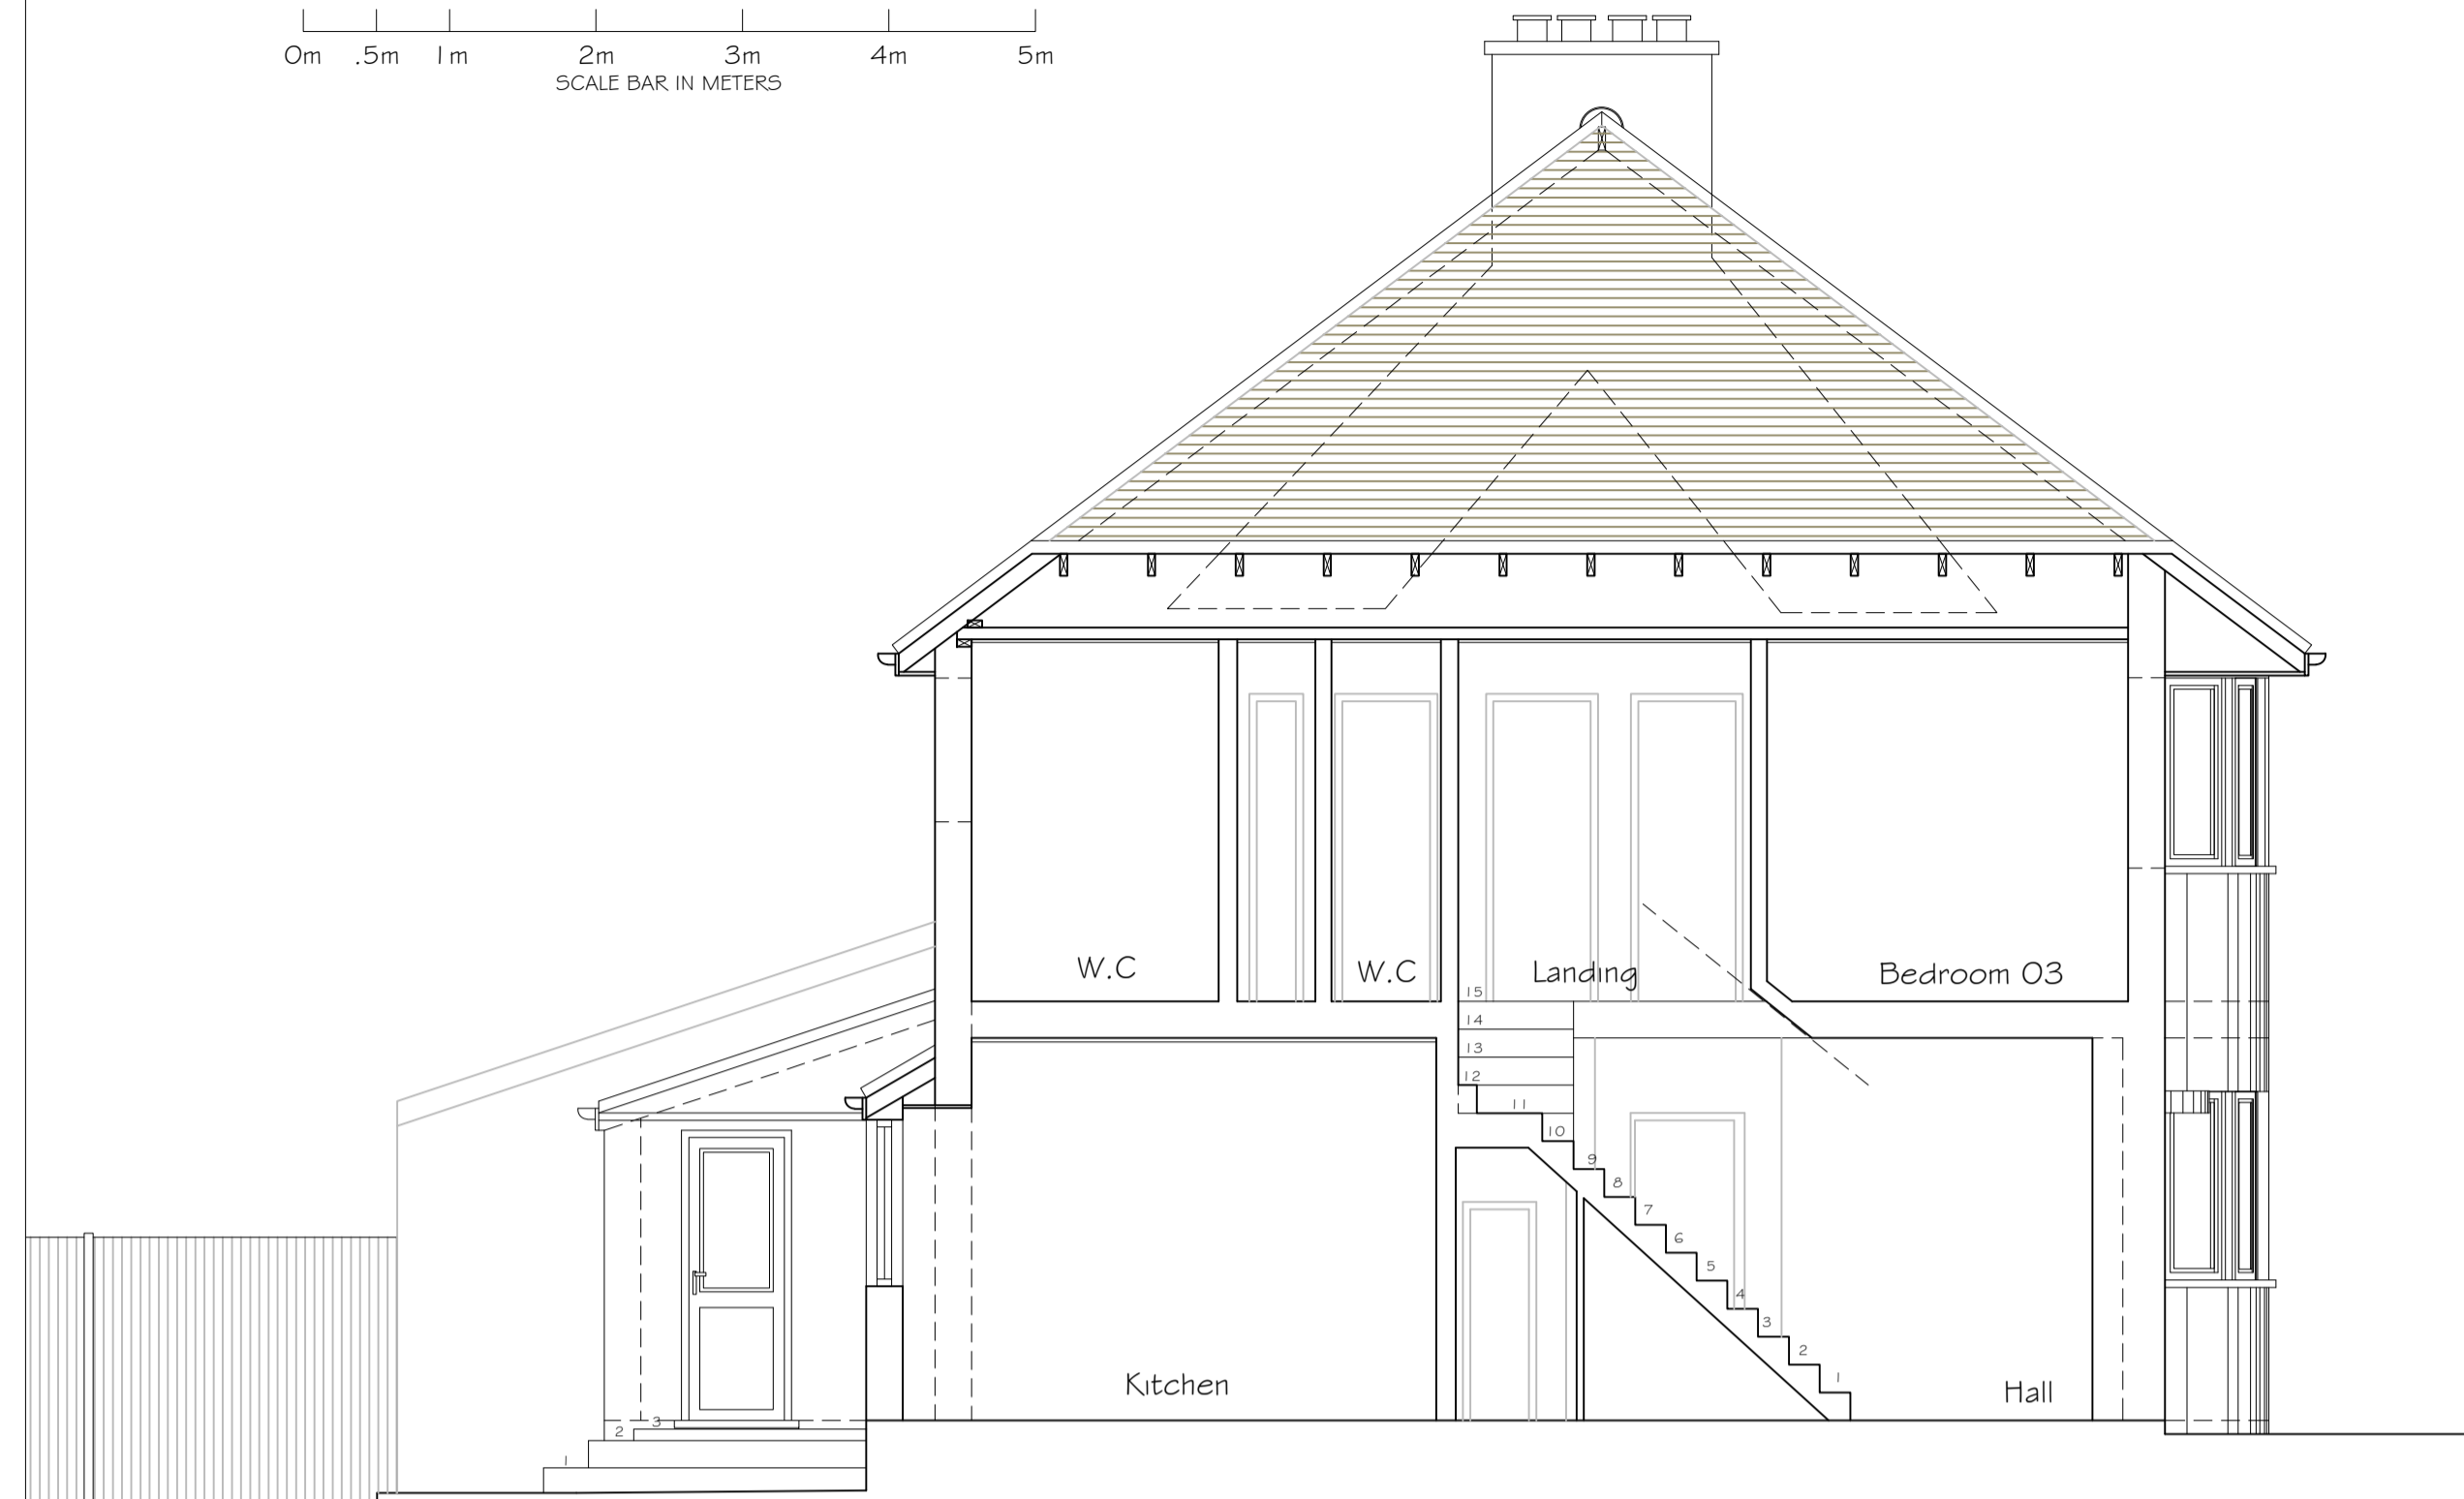 

EXISTING SECTION A-A

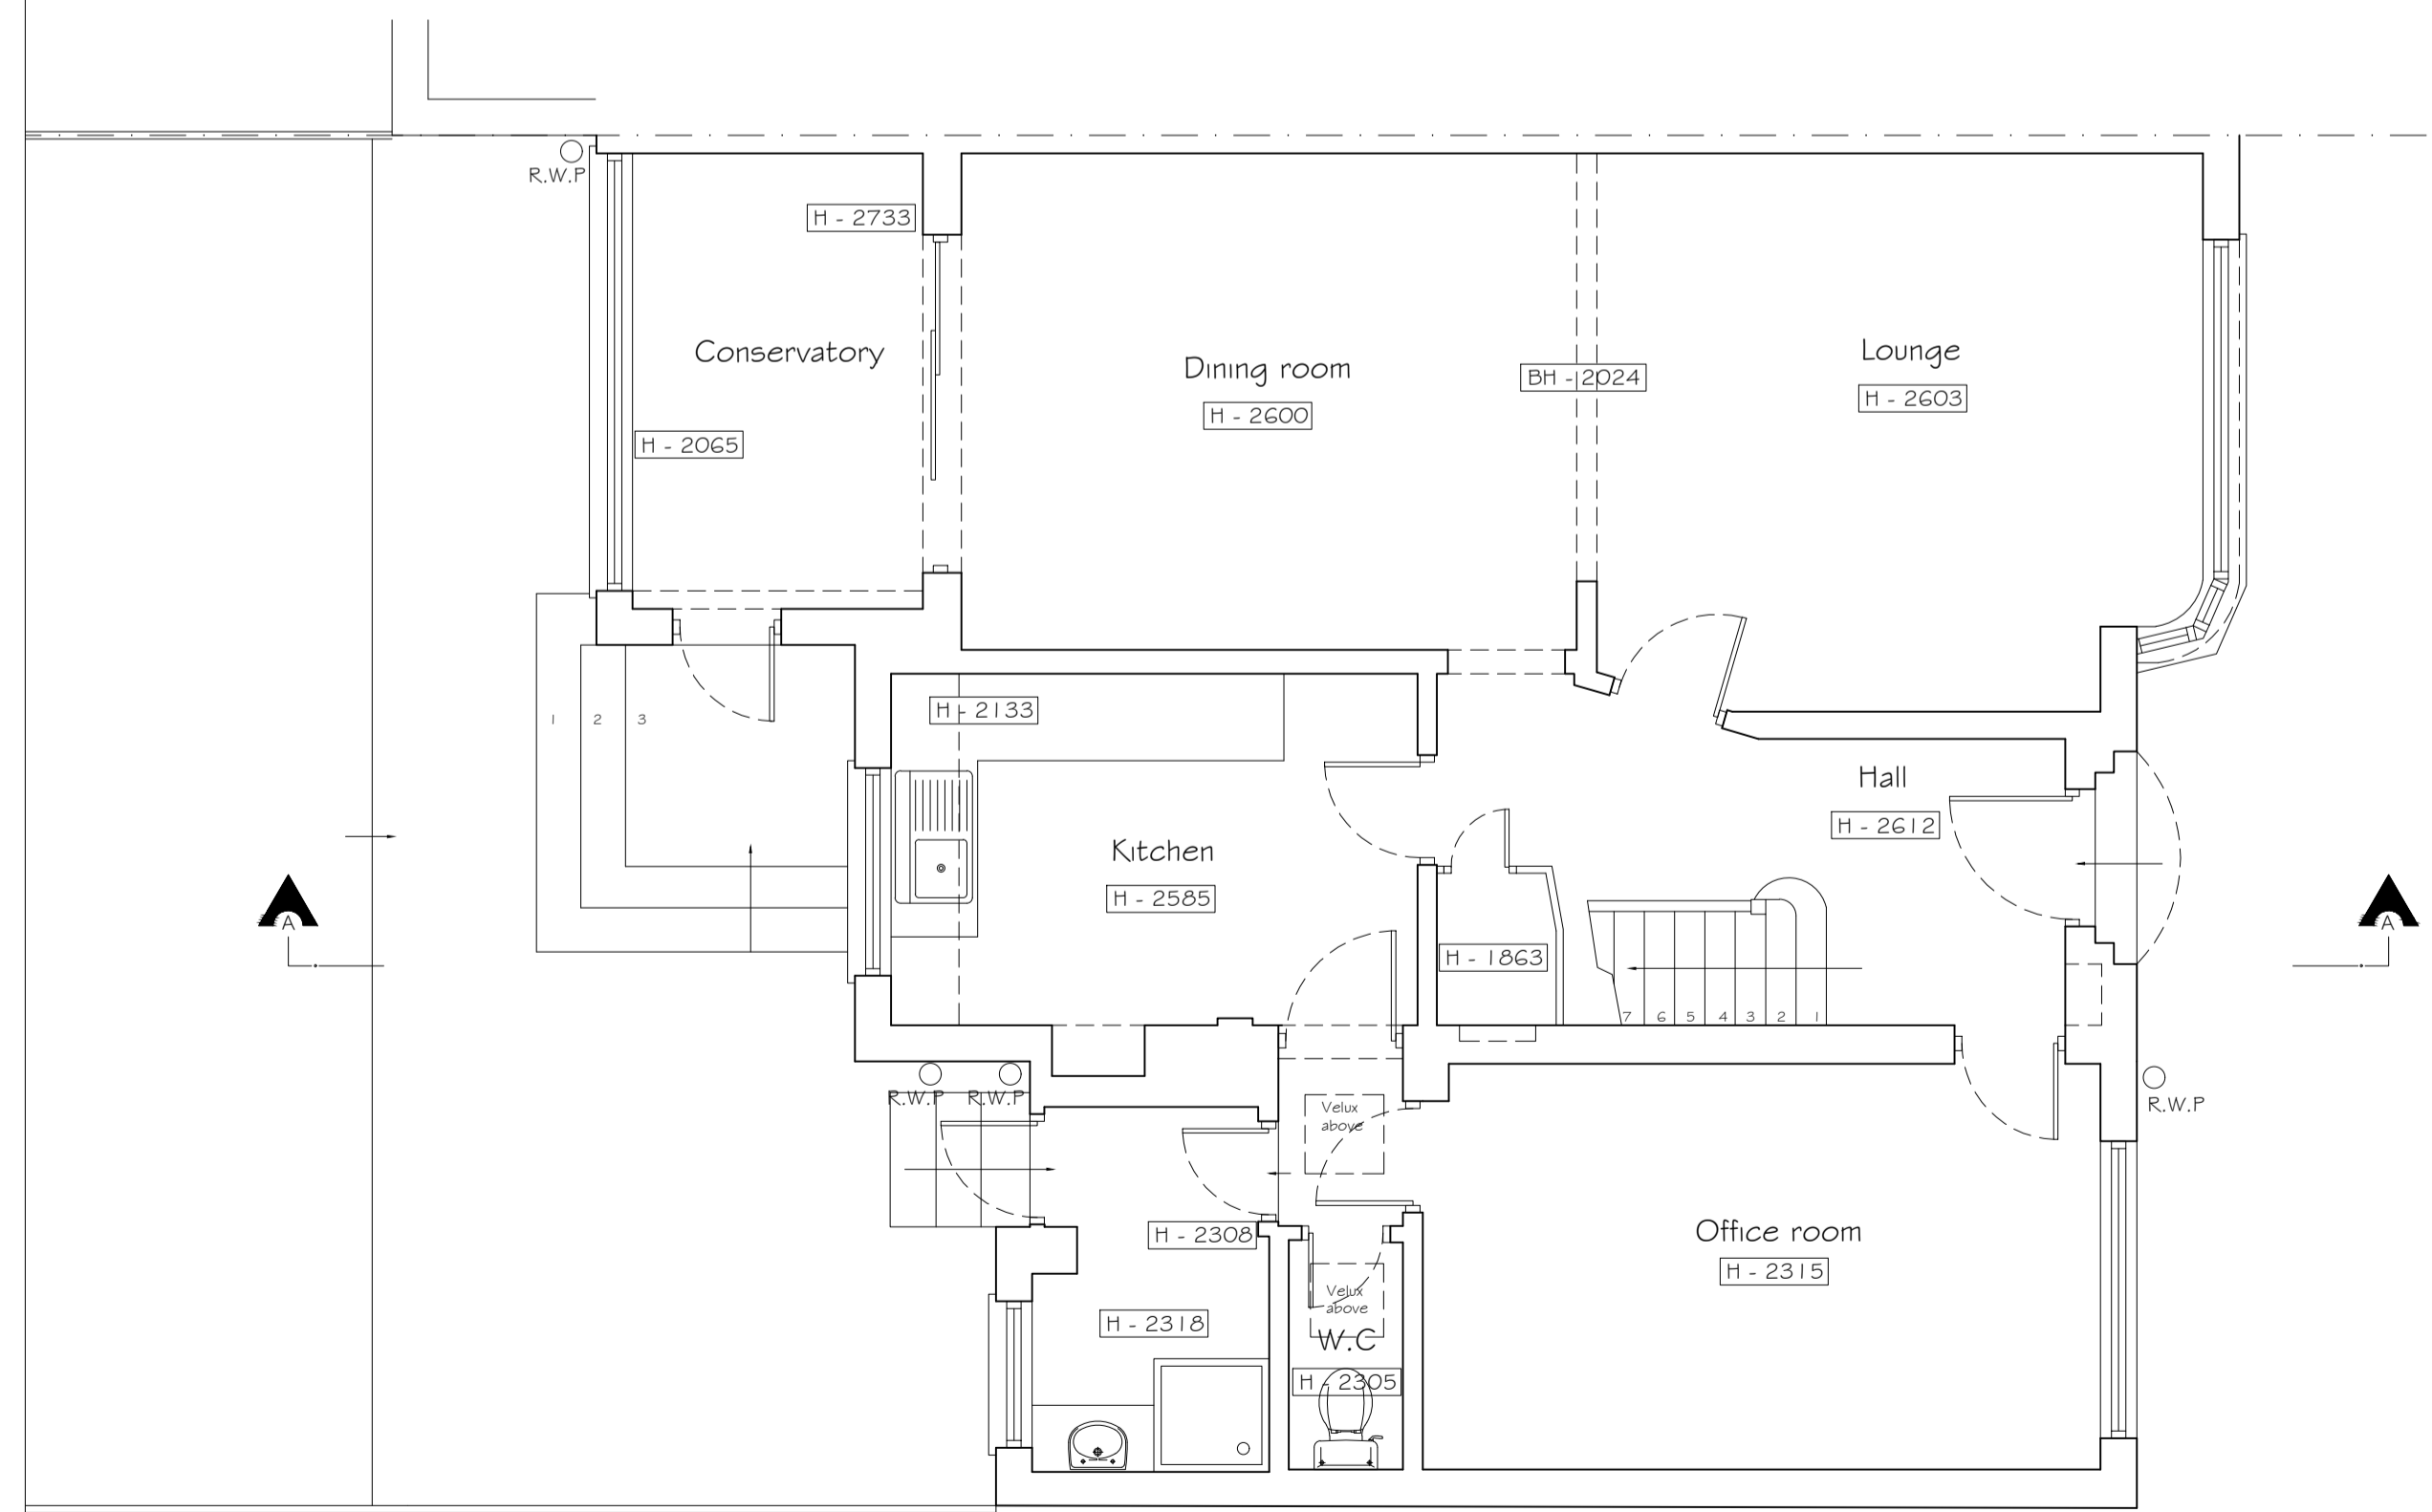

EXISTING GROUND FLOOR PLAN

Copyright © Studio 136 Architects Ltd  
This drawing which is the property of Studio 136 Architects Ltd is the subject of Intellectual Property Rights including copyright and design right and shall not be reproduced, copied, loaned or submitted to any other party without the written consent of Studio 136 Architects Ltd

Only figured dimensions to be taken.  
Any discrepancies to be reported to the studio 136 Architects Ltd prior to setting out or ordering any materials

**studio**  
**136 architects**  
© The Broadway, Wembley, Middlesex, HA9 8JT  
Tel/Fax: 020 8907 7131    e-mail: info@studio136.co.uk

Project  
NEW OUTBUILDING  
11 GREEN LANE  
EDGWARE  
HA8 7PL  
Client  
MR & MRS. BERNSTEIN  
11 GREEN LANE  
EDGWARE  
HA8 7PL

Drawing Title  
EXISTING PLANS  
SECTION & ELEVATIONS

Scale	Drawn	Checked	Authorised
1:100 / 1:50 @ A1		-	-
	DECEMBER 2023	-	-

Drawing Number	Rev
ST_DEC 23_11 GRE_001	-