

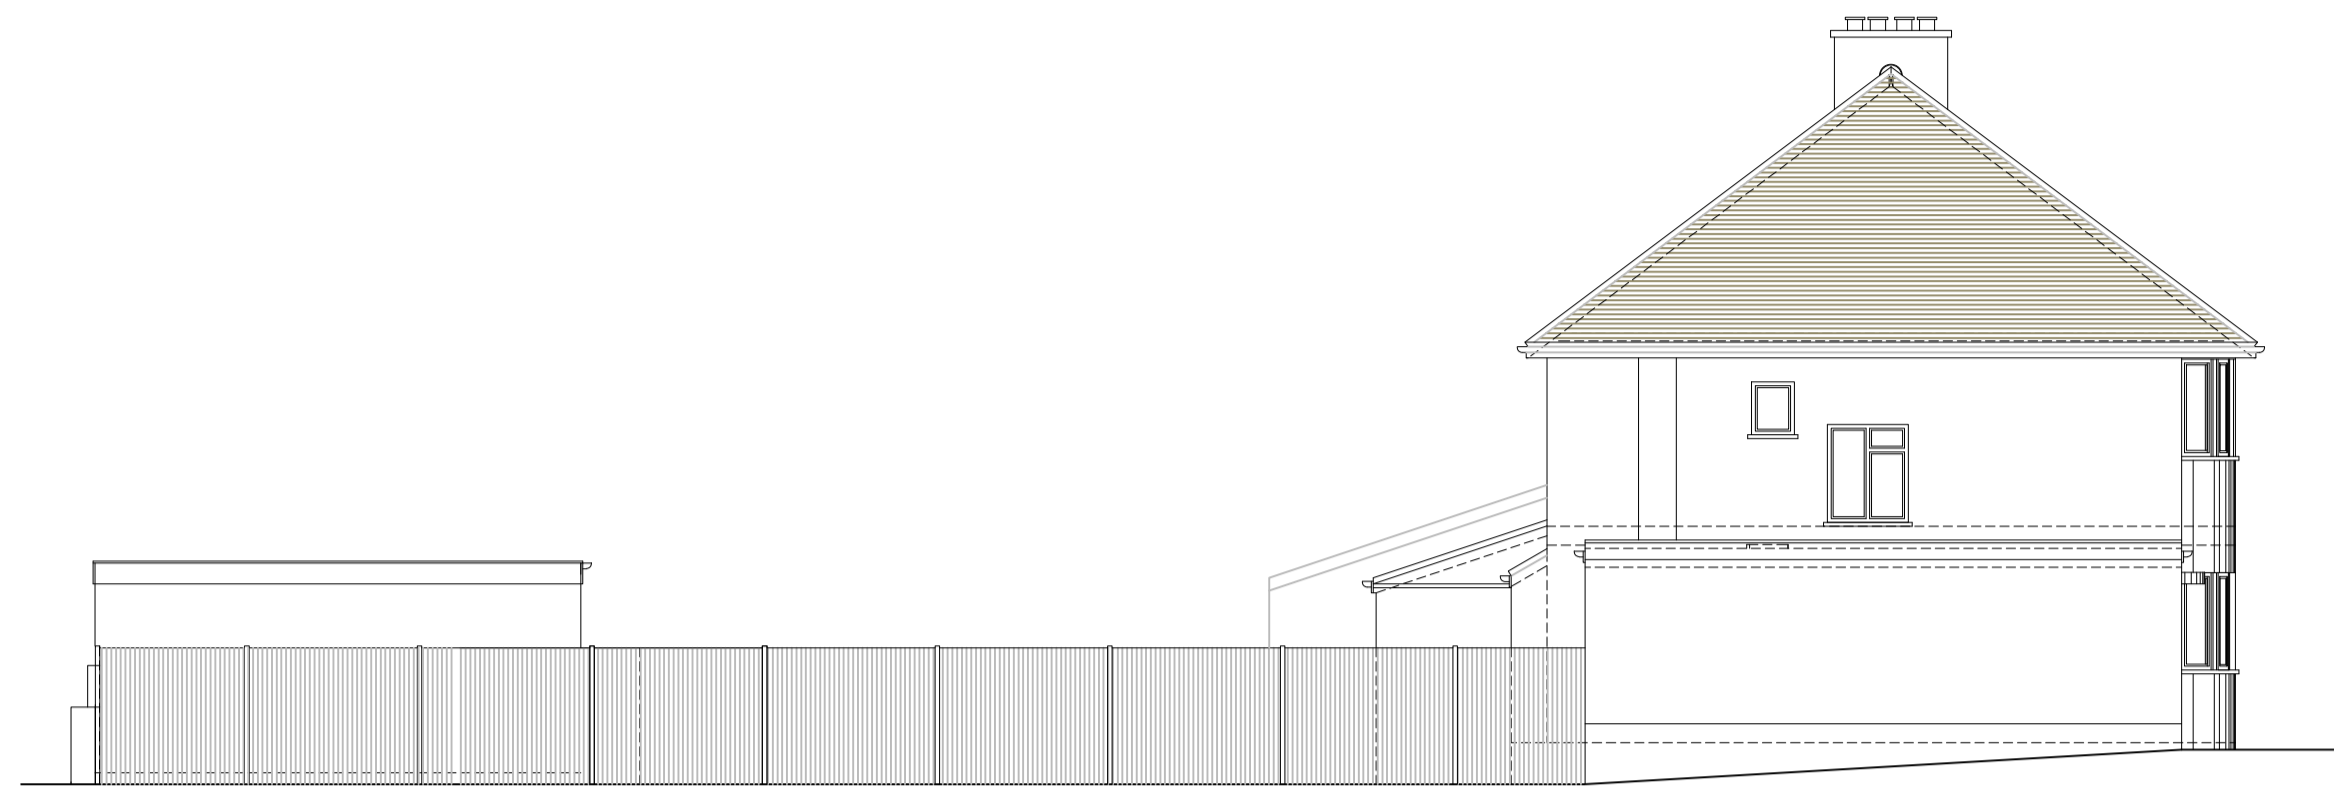



PROPOSED 1:100

 


PROPOSED SIDE ELEVATION 01

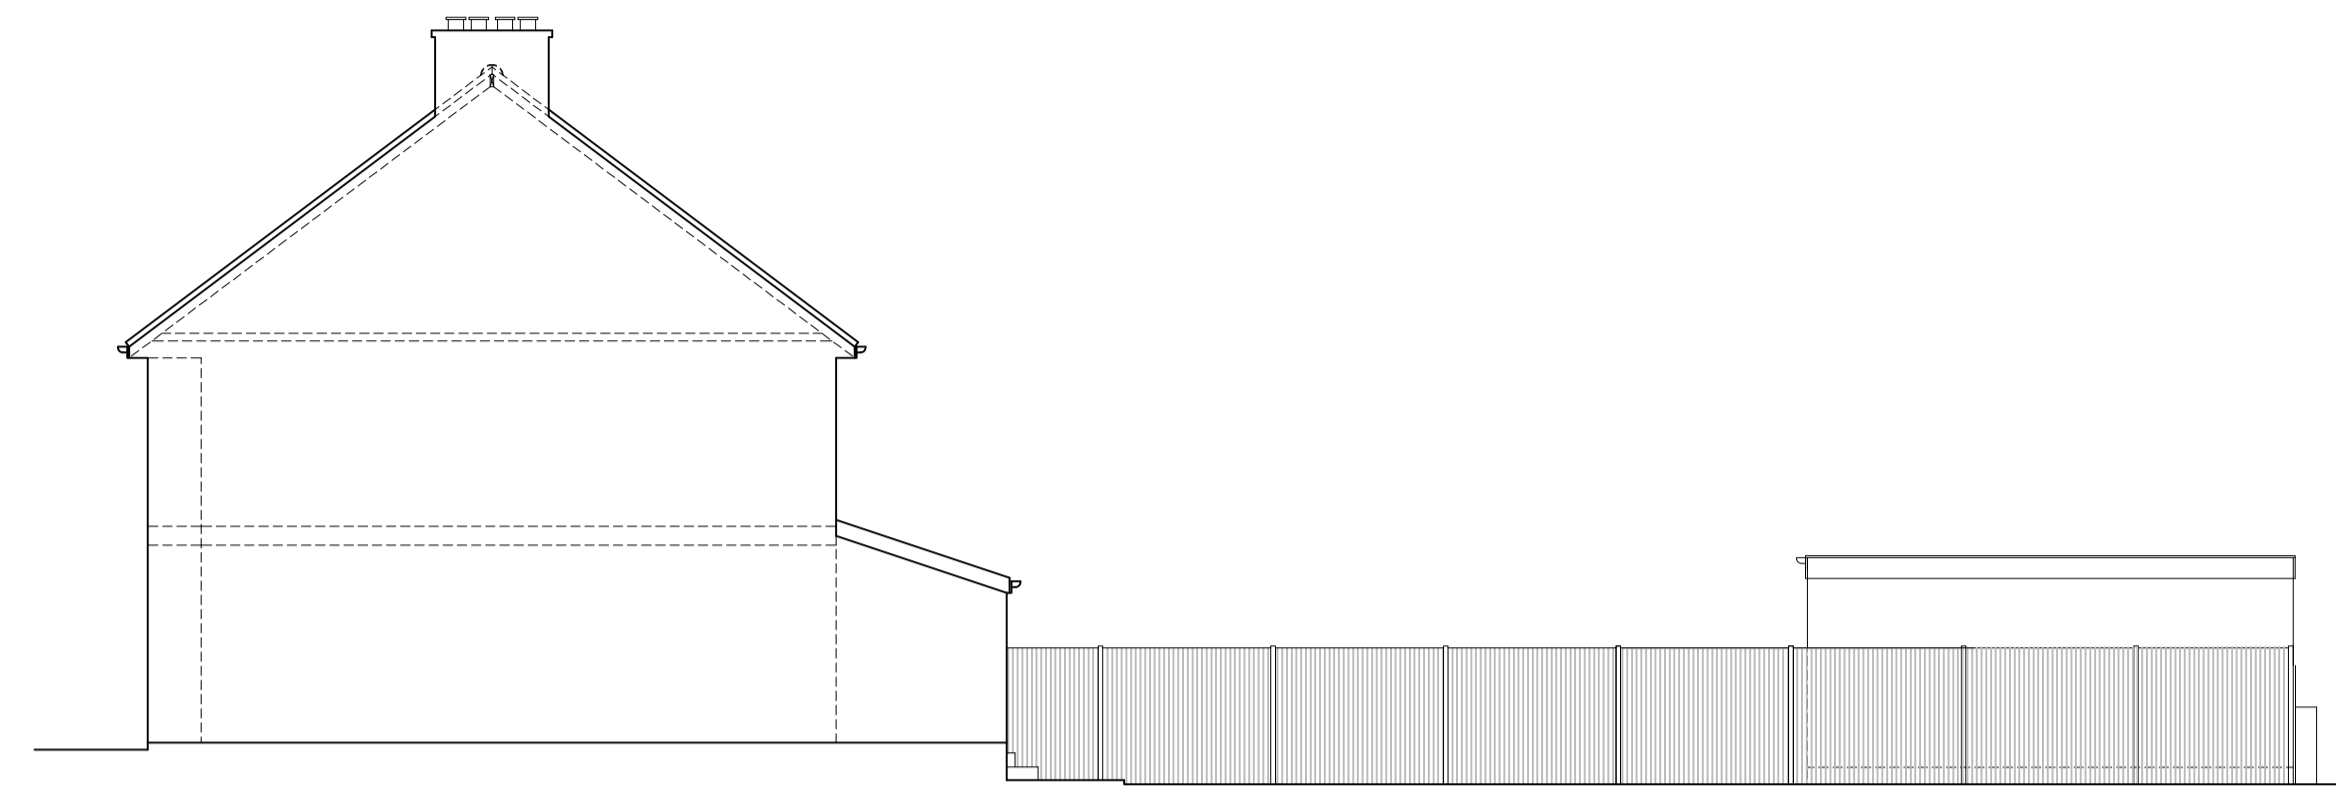


PROPOSED SIDE ELEVATION 02

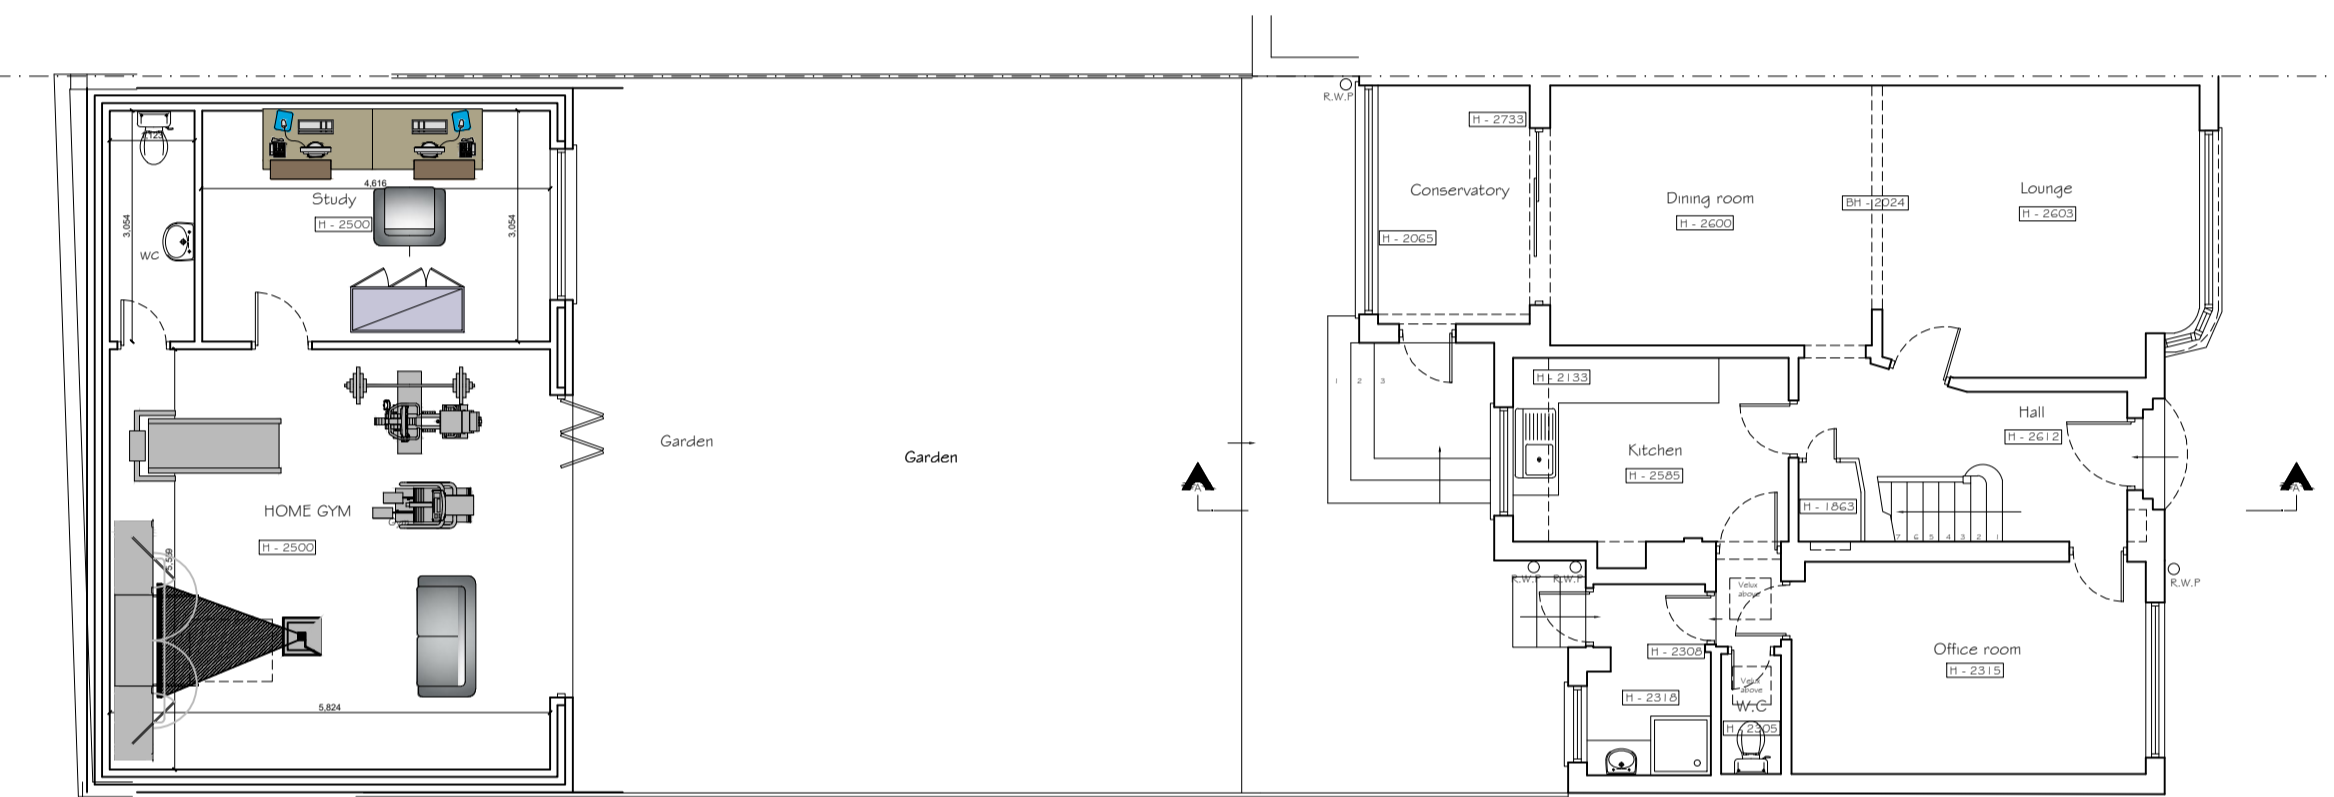


PROPOSED GROUND FLOOR PLAN

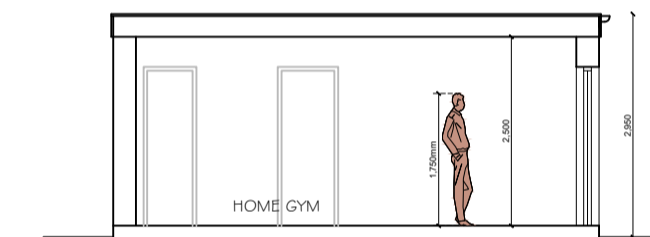


PROPOSED SECTION A-A

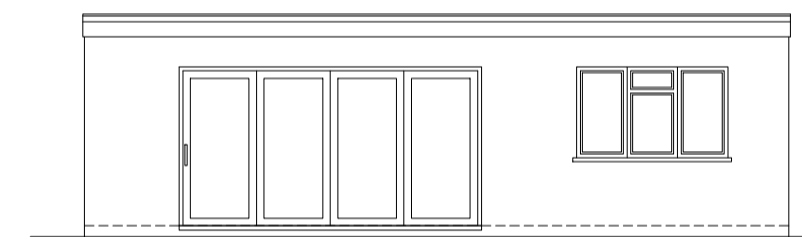


PROPOSED FRONT ELEVATION

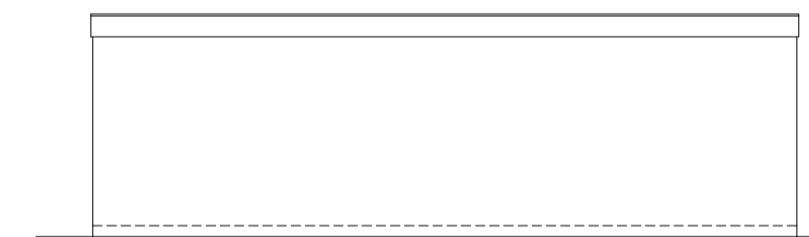


PROPOSED REAR ELEVATION

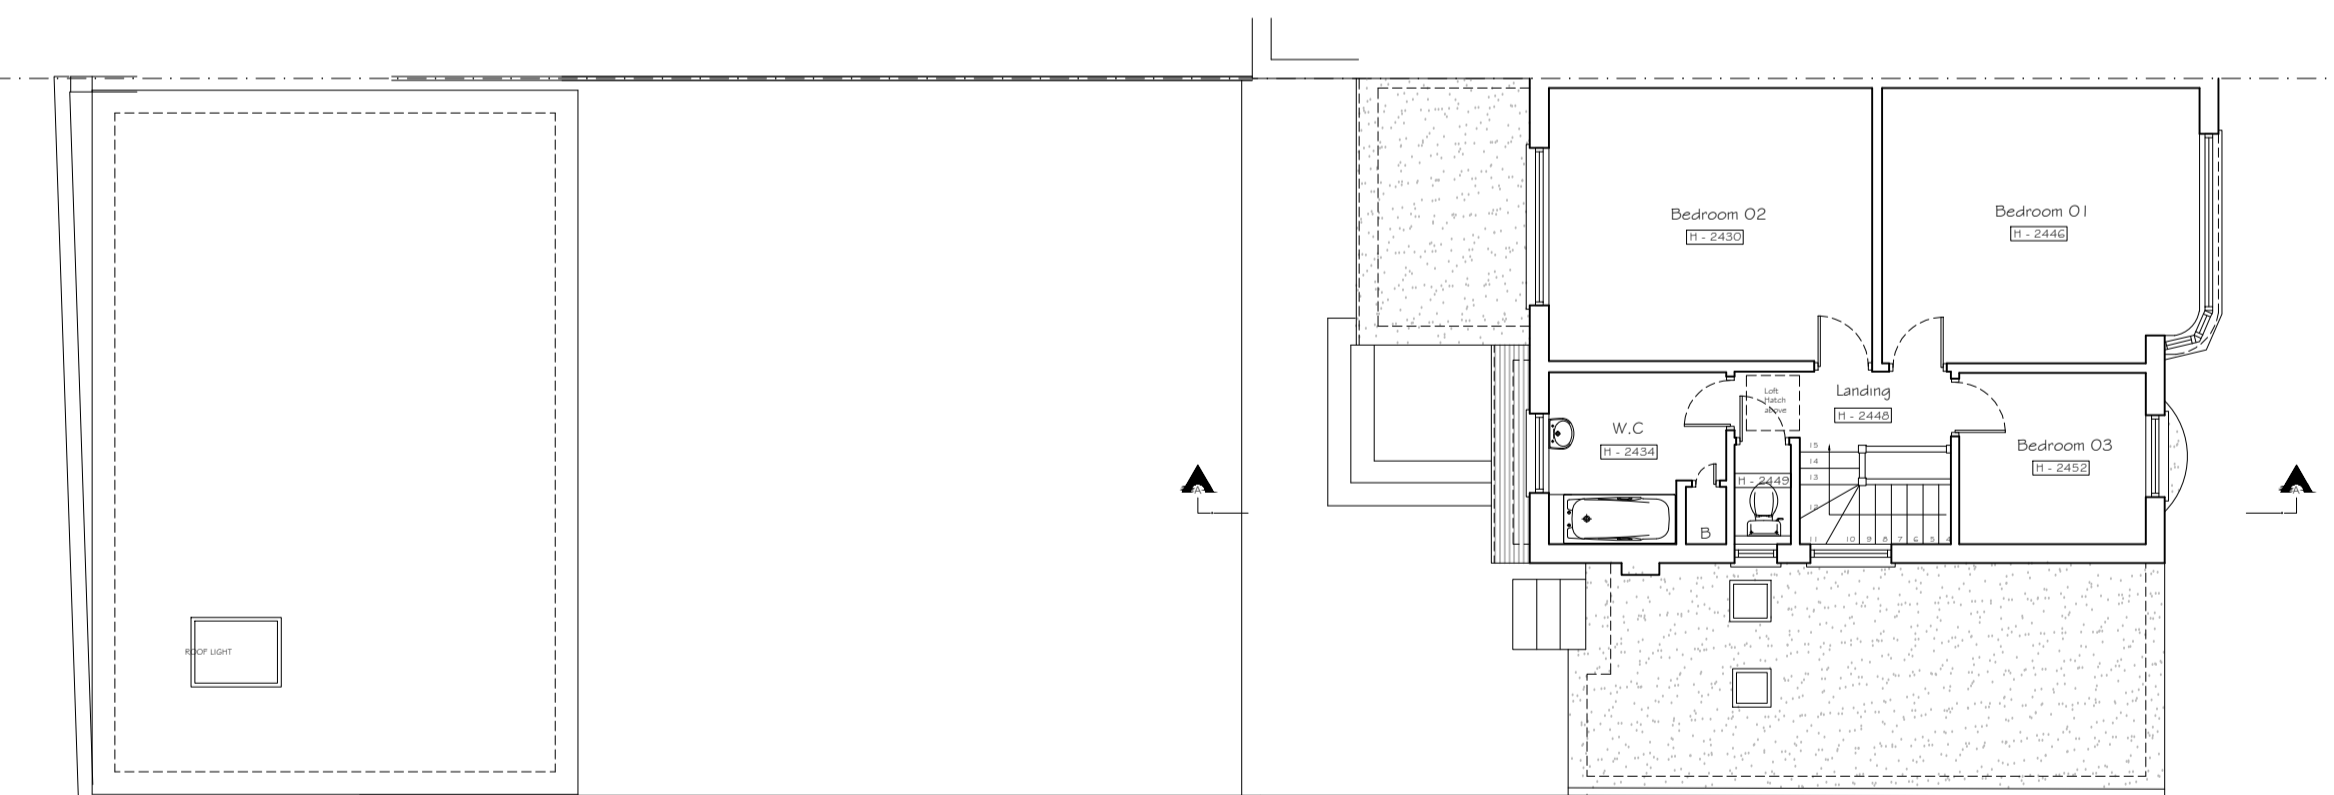


PROPOSED FIRST FLOOR PLAN

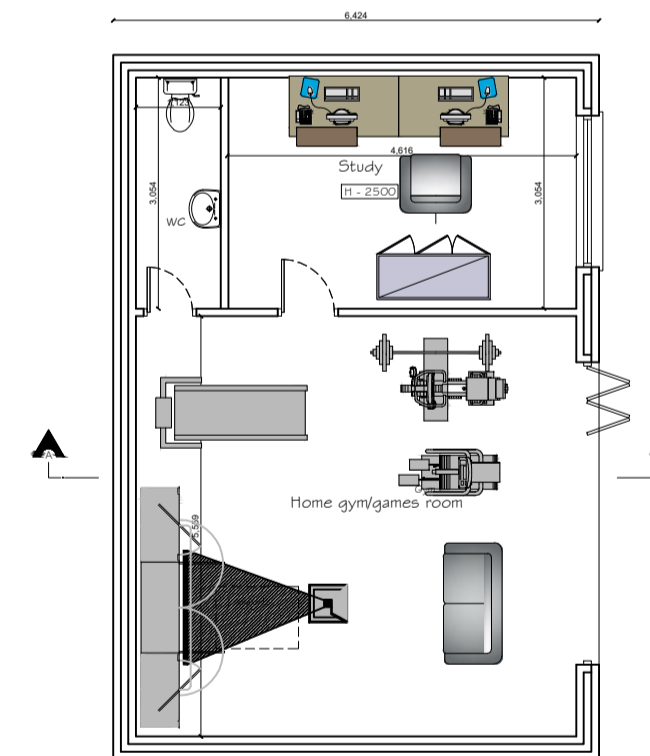


PROPOSED GROUND FLOOR PLAN

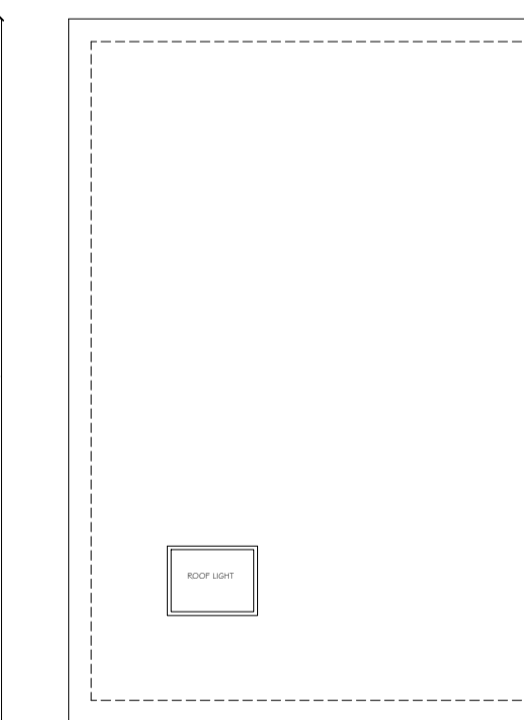

PROPOSED ROOF PLAN

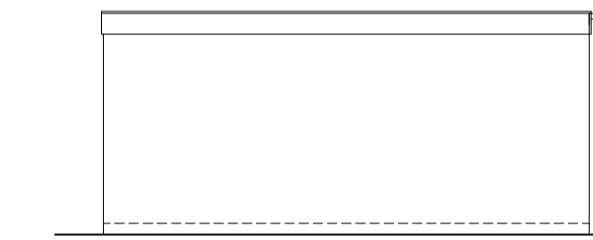

PROPOSED SIDE ELEVATION 01

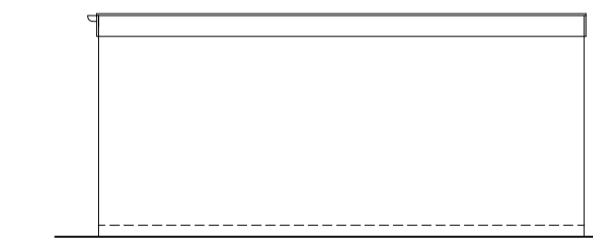

PROPOSED SIDE ELEVATION 02

Copyright © Studio 136 Architects Ltd
This drawing which is the property of Studio 136 Architects Ltd is the subject of Intellectual Property Rights including copyright and design right and shall not be reproduced, copied, loaned or submitted to any other party without the written consent of Studio 136 Architects Ltd

Only figured dimensions to be taken.
Any discrepancies to be reported to the studio 136 Architects Ltd prior to setting out or ordering any materials

studio
136 architects
© The Broadway, Wembley, Middlesex, HA9 8JT
Tel/Fax: 020 8907 7131 e-mail: info@studio136.co.uk

Project
NEW OUTBUILDING
11 GREEN LANE
EDGWARE
HA8 7PL
Client
MR & MRS. BERNSTEIN
11 GREEN LANE
EDGWARE
HA8 7PL

Drawing Title
PROPOSED PLANS
SECTION & ELEVATIONS

Scale	Drawn	Checked	Authorised
1:100 @ A1		-	-
	DECEMBER 2023	-	-

Drawing Number	Rev
ST_DEC 23_11 GRE_004	-