



**NOTES**  
 All dimensions to be verified on site, and the Architect informed of any discrepancy. All drawings and specifications should be read in conjunction with the Health and Safety Plan; all conflicts should be reported to the Principal Designer.  
 This drawing is the copyright of C+A Design Limited. ©  
 DO NOT SCALE FROM THIS DRAWING

Construction staff and operatives must ensure the principle contractor has provided thorough and accurate information on all health and safety aspects relating to the designs identified on this drawing include the review of:  
 • Designers/contractors risk assessments  
 • Method statement  
 • Permits to work  
 • Construction phase health and safety plan  
 The designers note that the following health and safety risk relating to this drawing have not been eliminated during the design process:


ref	residual risk

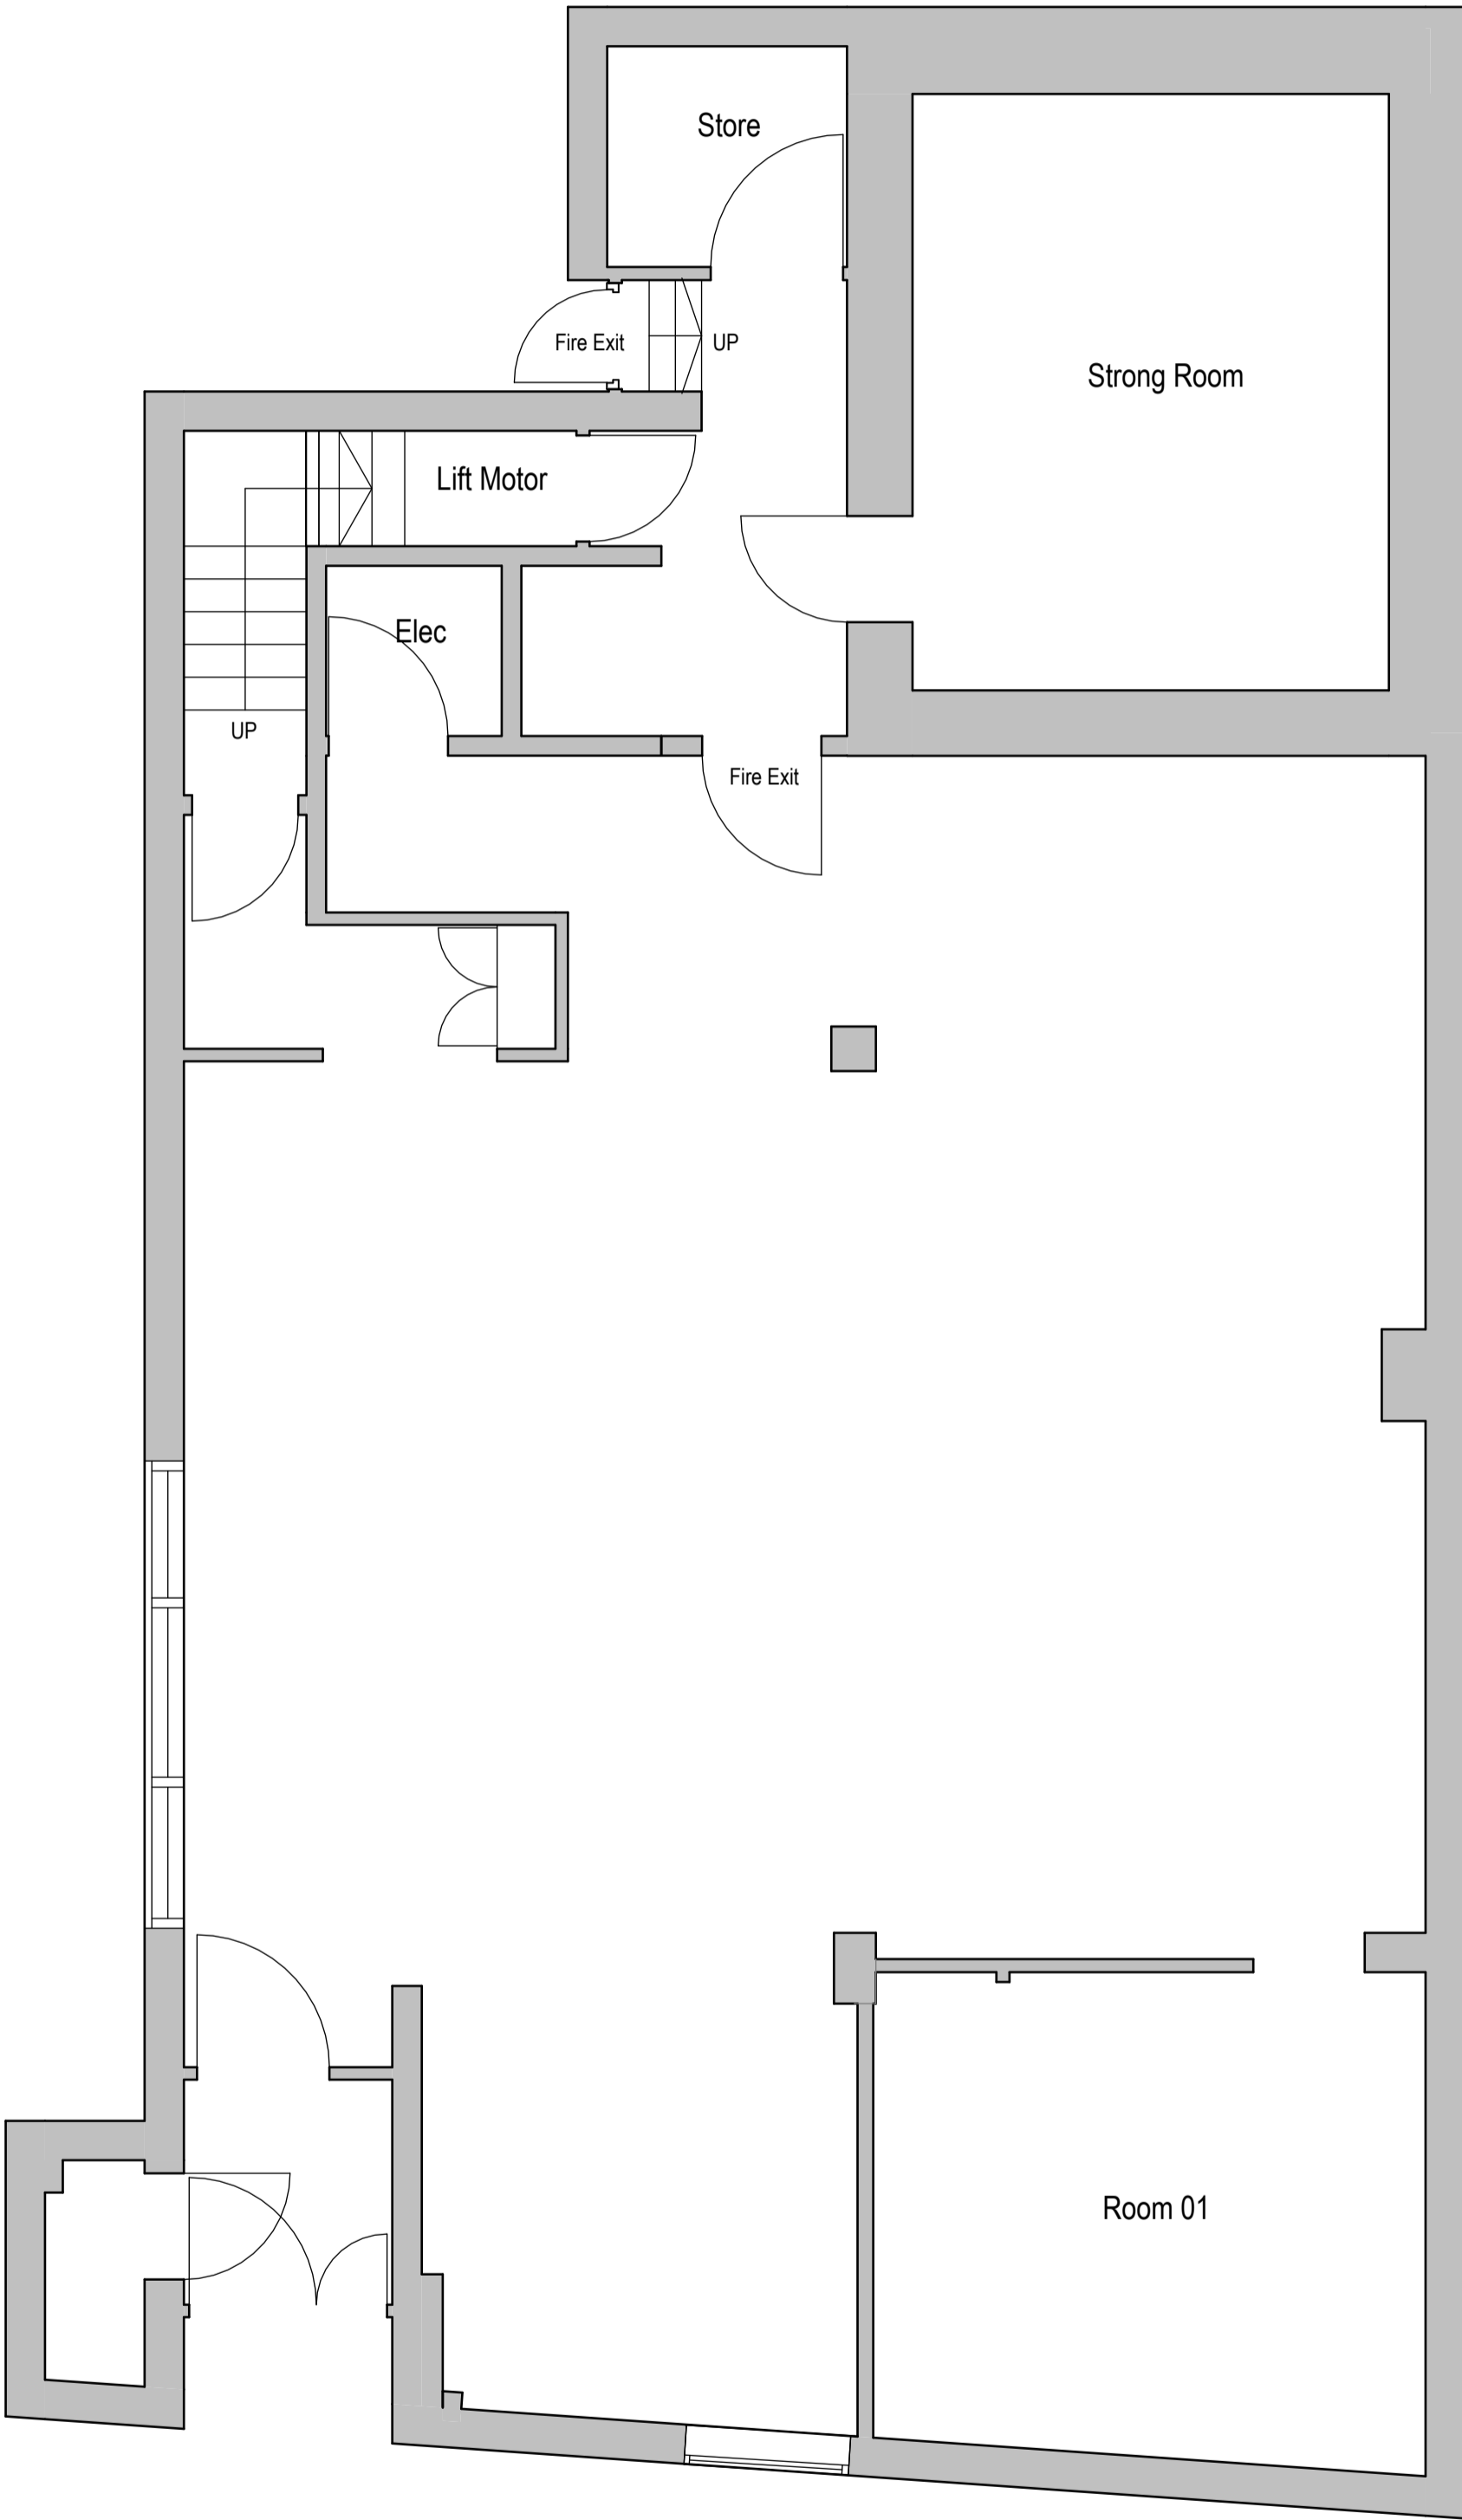

00-Existing Ground Floor Plan  
 1:50

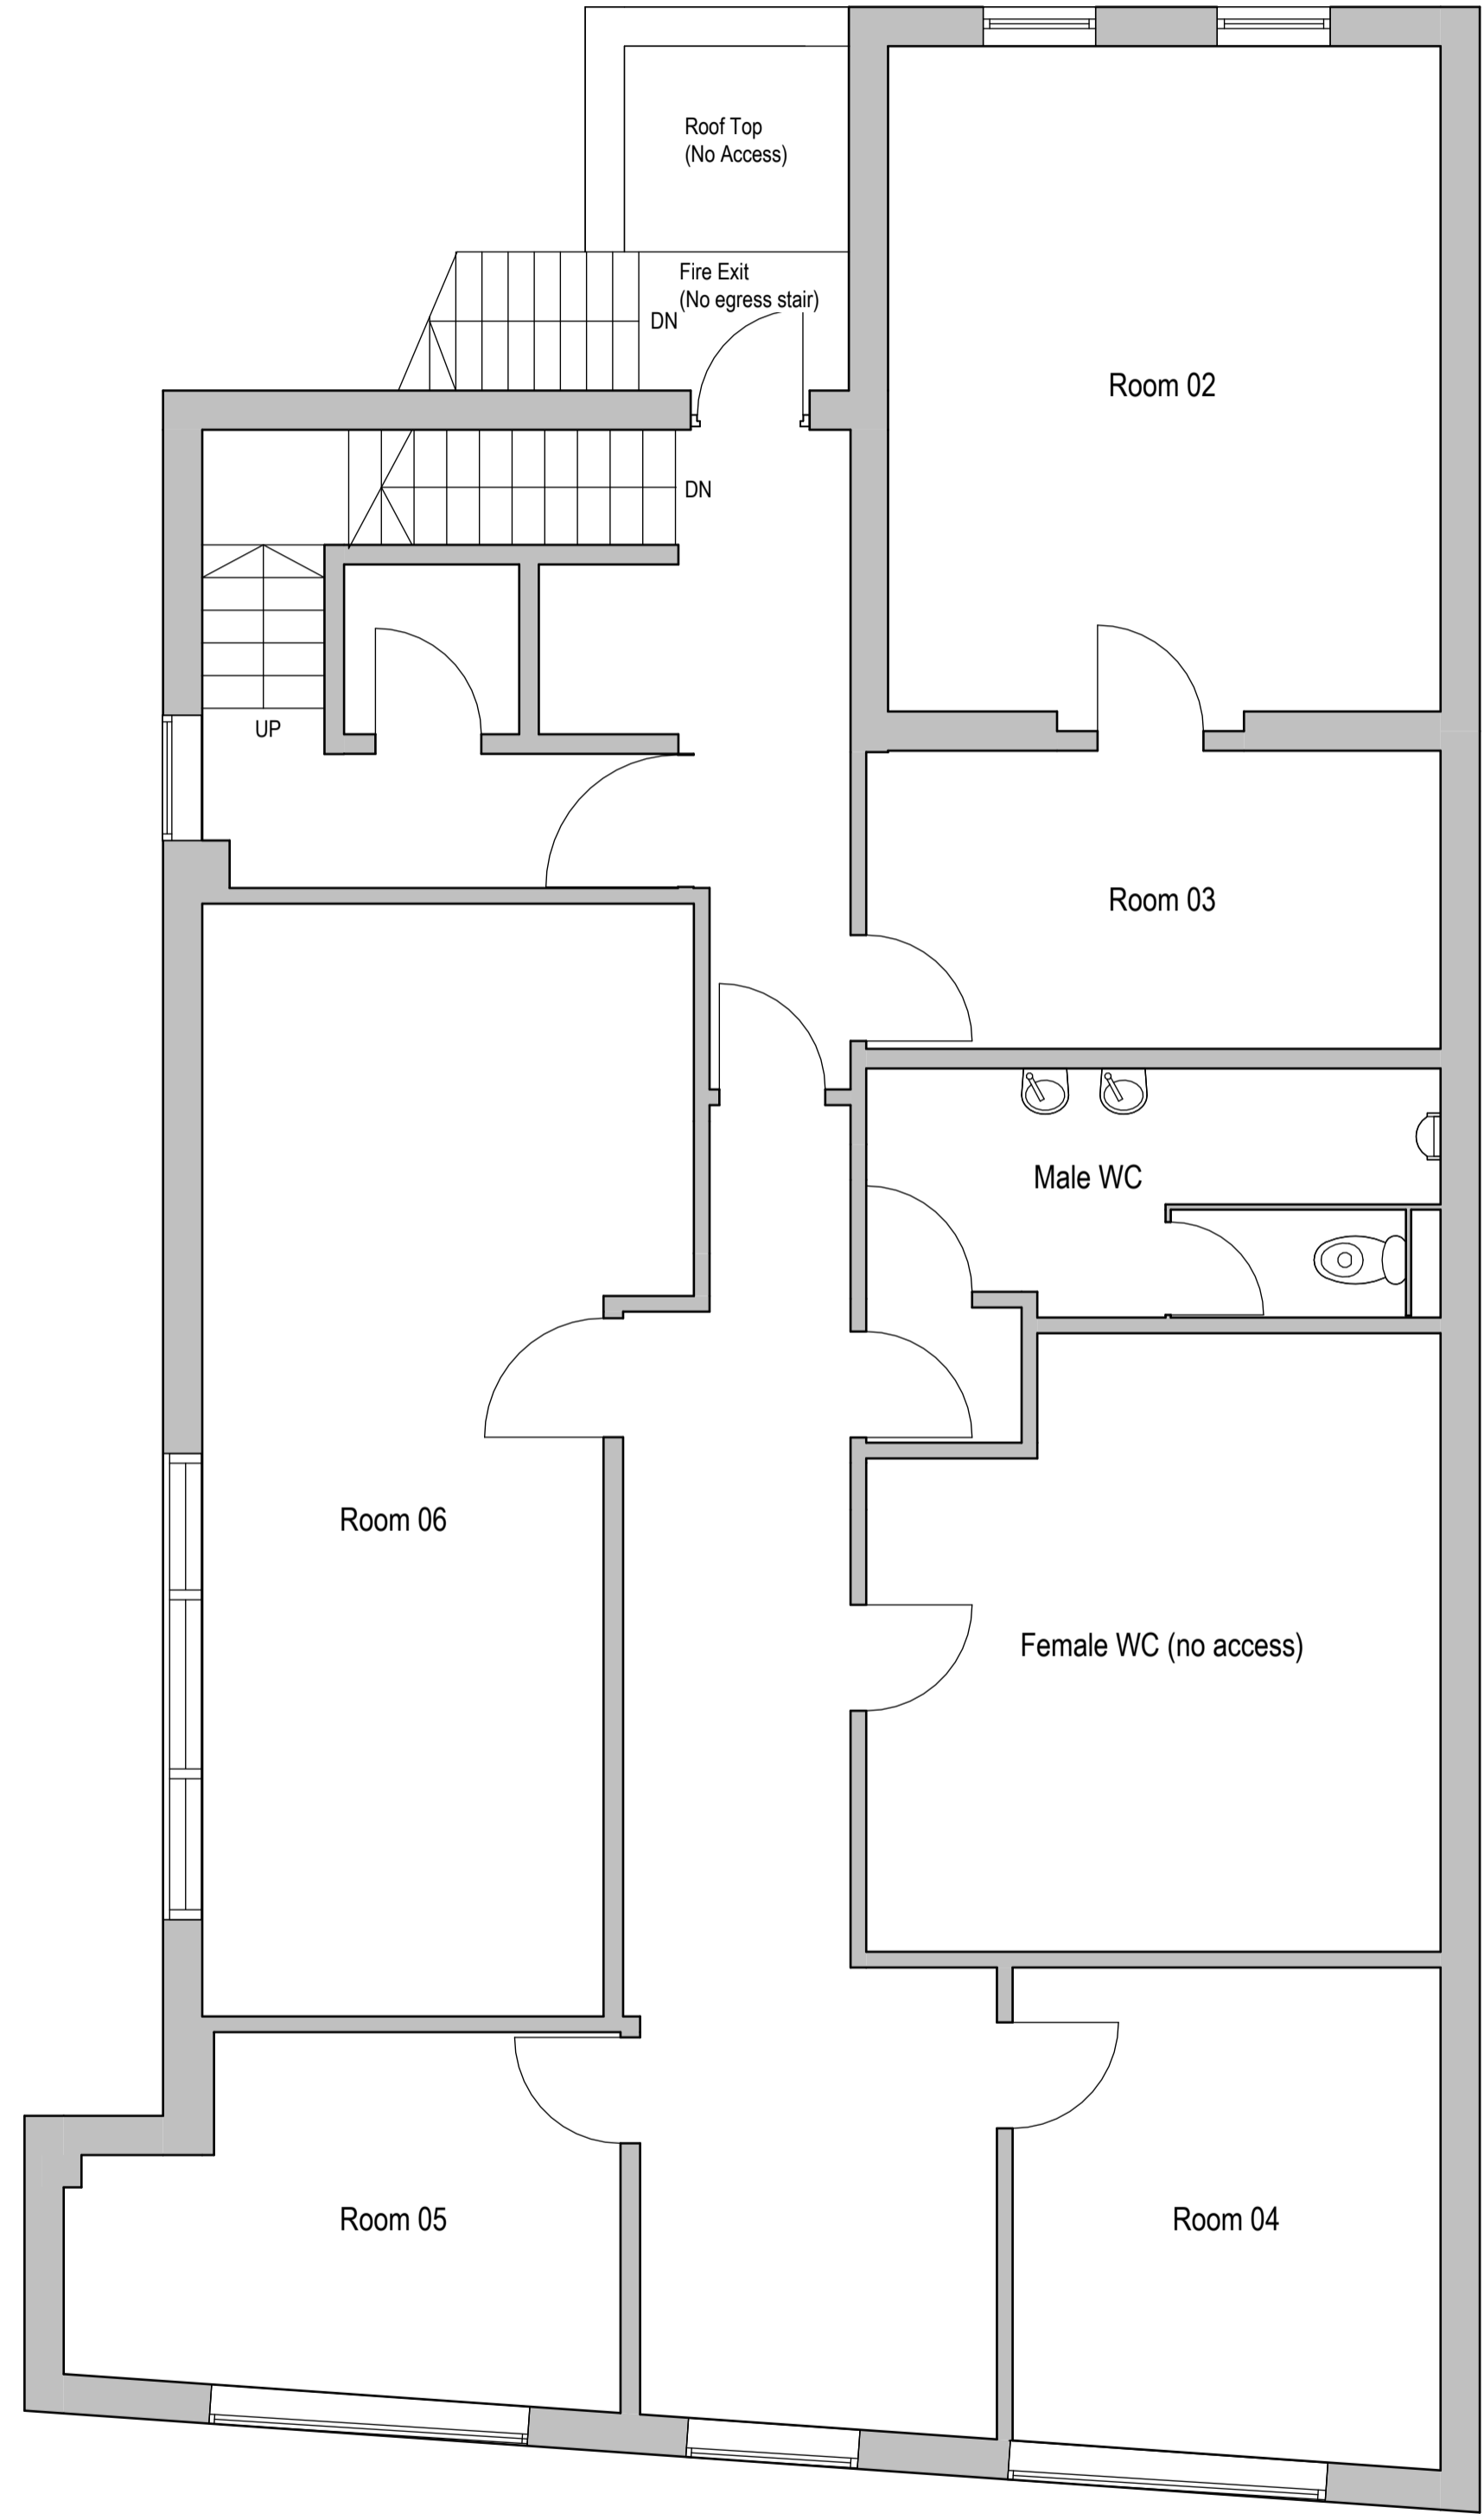

01-Existing First Floor Plan  
 1:50

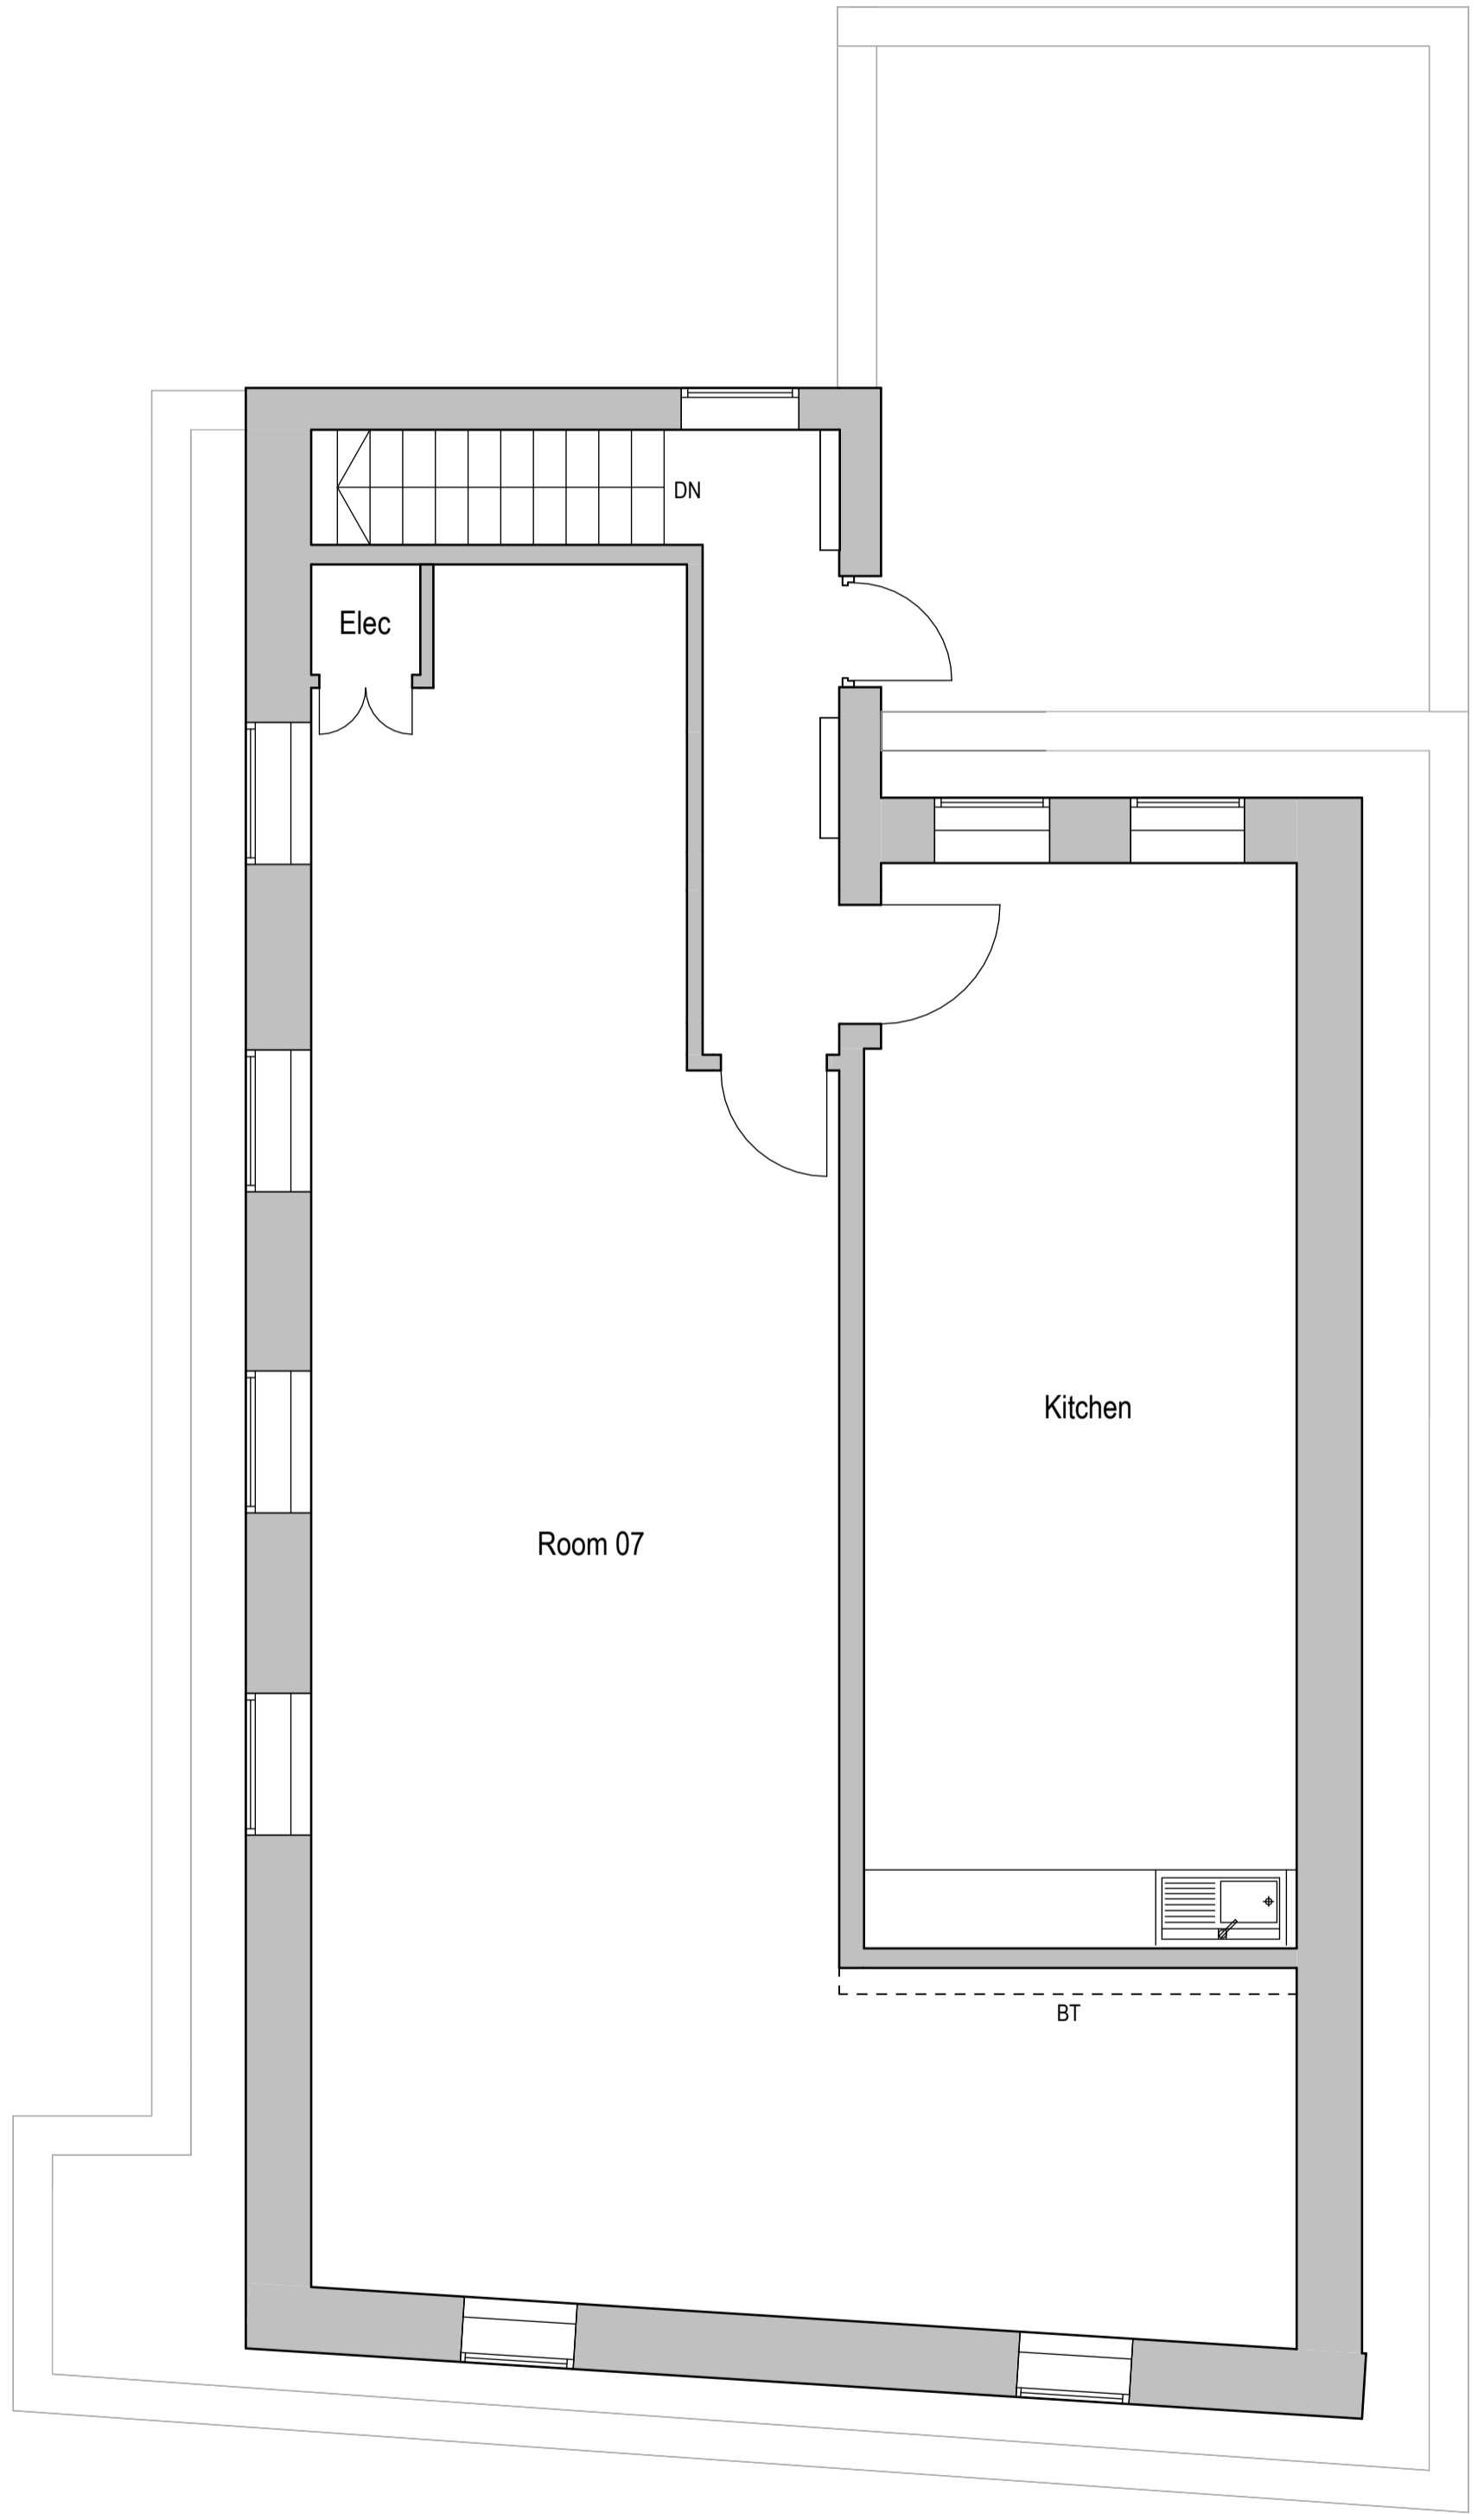

02-Existing Second Floor Plan  
 1:50

revision	date	by	chk
B Revised Planning Issue	01/02/24	GE	MK
A Planning Issue	09/01/24	GE	MK



**DRAWING ISSUE**

<input type="radio"/> Preliminary	<input type="radio"/> Costing	<input type="radio"/> Construction
<input checked="" type="radio"/> Planning	<input type="radio"/> Tender	<input type="radio"/> Record

date	scale @ A1	drawn by	checked by
12/01/24	1:50	GE	MK

**My Dentist Deal**  
 4 Broad Street, Deal, CT14 6ER

---

**Existing Building Plans**

role	originator	volume	levels	type	suitability
A	CA	B1	ZZ	DR	S4

project number	drawing number	revision
2286DL	210_01	B

