



Existing Front Elevation
1:50






Existing Front Elevation
1:50

600 x 600mm projecting sign internally illuminated by means of chipelite white LED's and drivers, located onto powder coated aluminium panel, finished in RAL 7043 grey.

Existing shop front frame to be spray painted RAL 7043 grey.

700mm D-Logo & 400mm high built up letters internally illuminated by means of chipelite white LED's and drivers located onto powder coated aluminium panel, finished in RAL 7043 grey.

Existing shop front frame to be spray painted RAL 7043 grey.

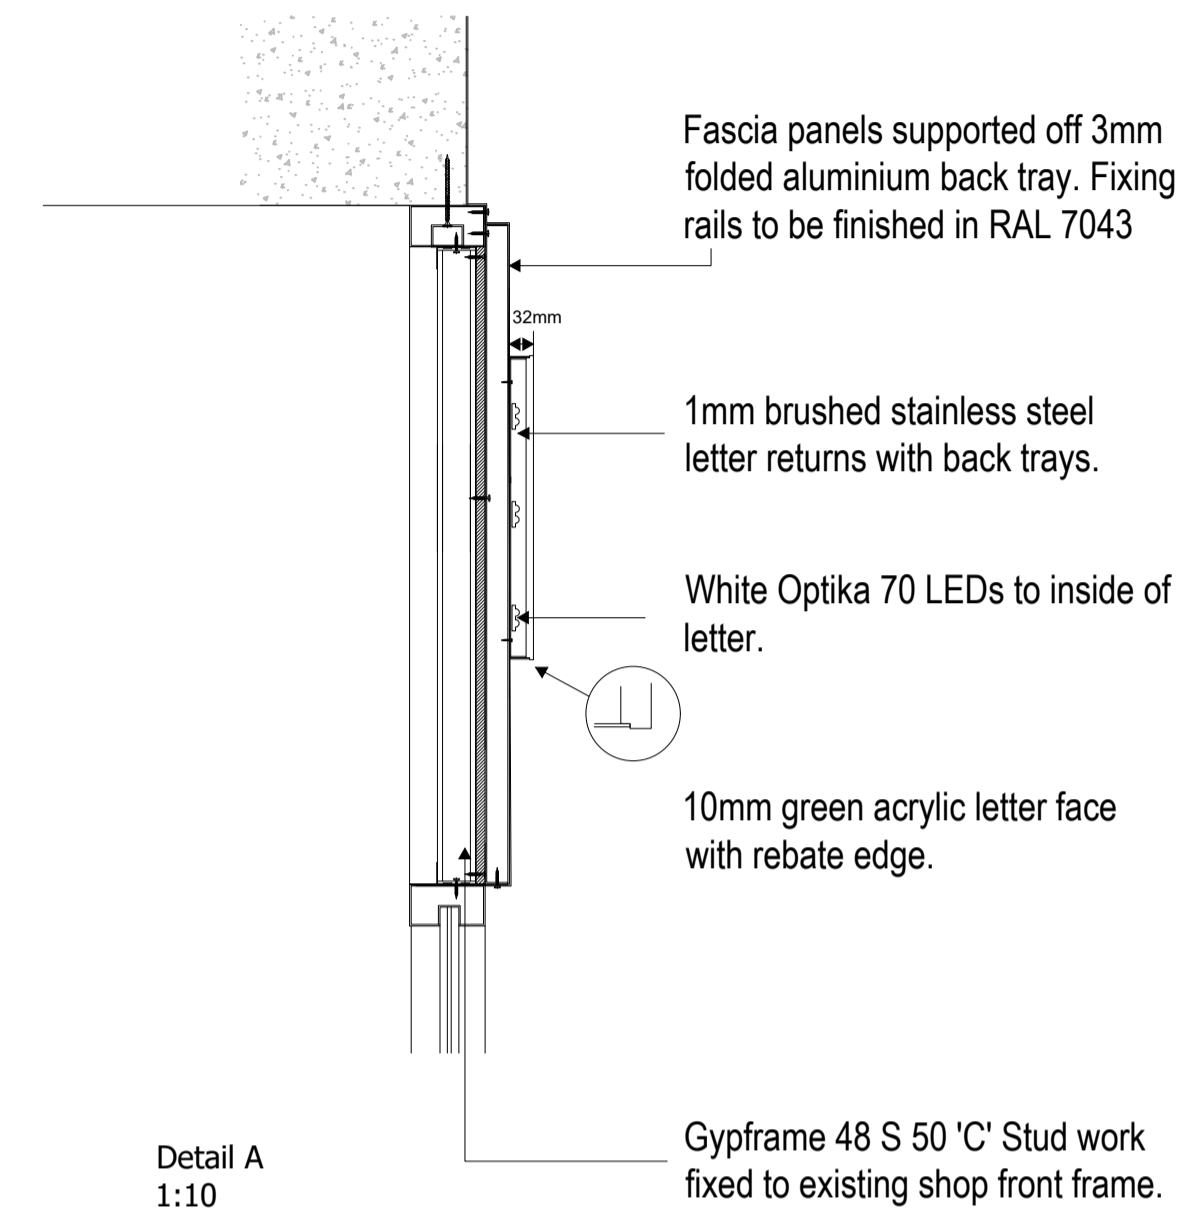  

Detail A
1:10

Fascia panels supported off 3mm folded aluminium back tray. Fixing rails to be finished in RAL 7043

1mm brushed stainless steel letter returns with back trays.


White Optika 70 LEDs to inside of letter.

10mm green acrylic letter face with rebate edge.

Gyframe 48 S 50 'C' Stud work fixed to existing shop front frame.

12mm plywood board fixed to face of shop front in order to provide adequate fixing points for back panel.

3mm powder coated aluminium fascia panel to be fixed to back panel. Fascia panel and colour coded screws to be finished in RAL 7043 grey.

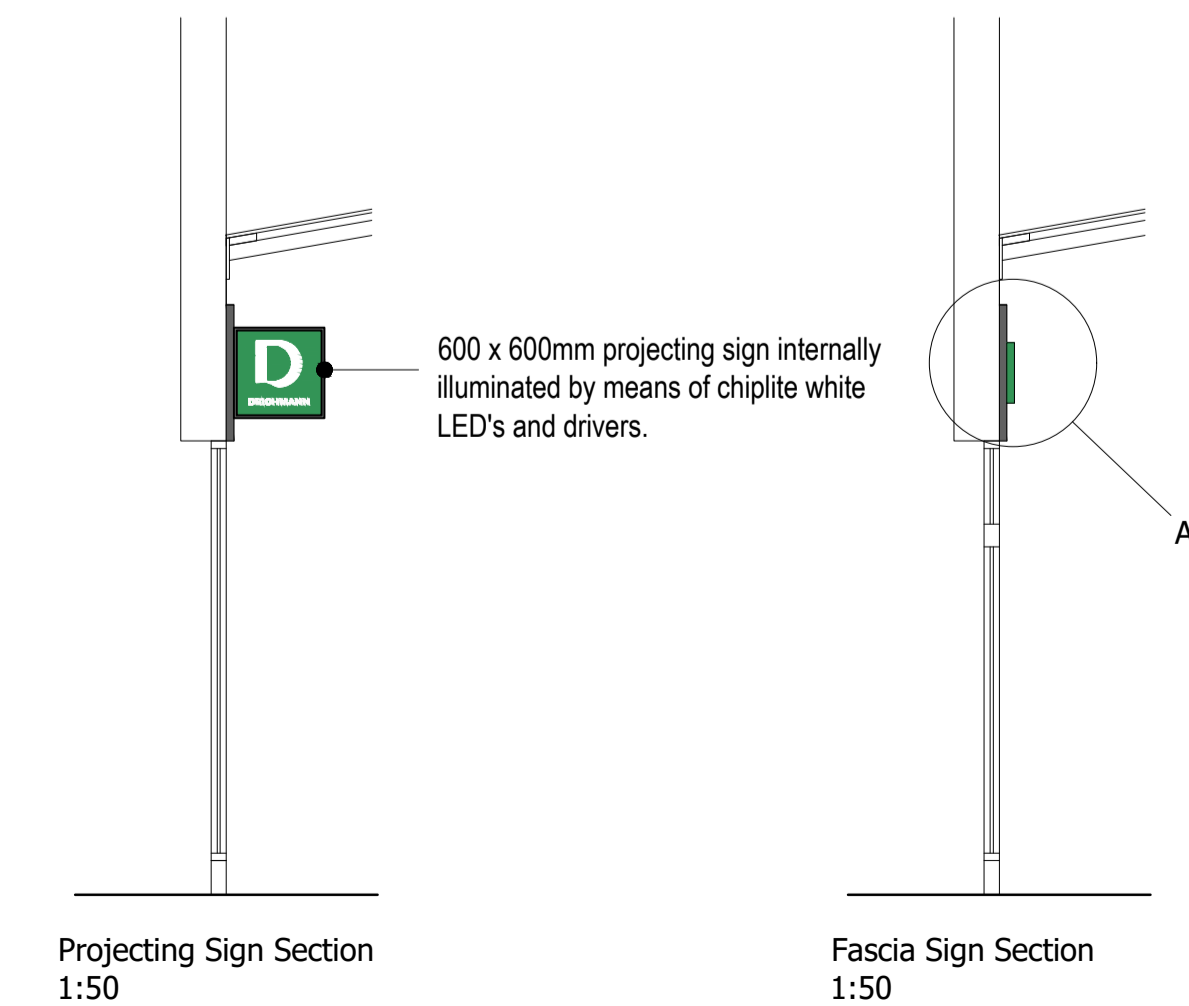

Projecting Sign Section
1:50

Fascia Sign Section
1:50

Hazard	Control

GB	DE	Date	Description	Drawn	Checked
A		29.01.24	Projecting sign amended.	BF	BF

Amendments

Planning



CONSTRUCTION CONSULTANTS

PROJECT Unit 15 The Fort Retail Park Glasgow	
CLIENT DEICHMANN	
TITLE Elevations	
SCALE 1:50 @ A1	DATE OCTOBER 2023
DRAWN BY BF	CHECKED BY BF
DRAWING No. 8050-05	
REV A	