




600 x 600mm projecting sign internally illuminated by means of chipelite white LED's and drivers, located onto powder coated aluminium panel, finished in RAL 7043 grey.

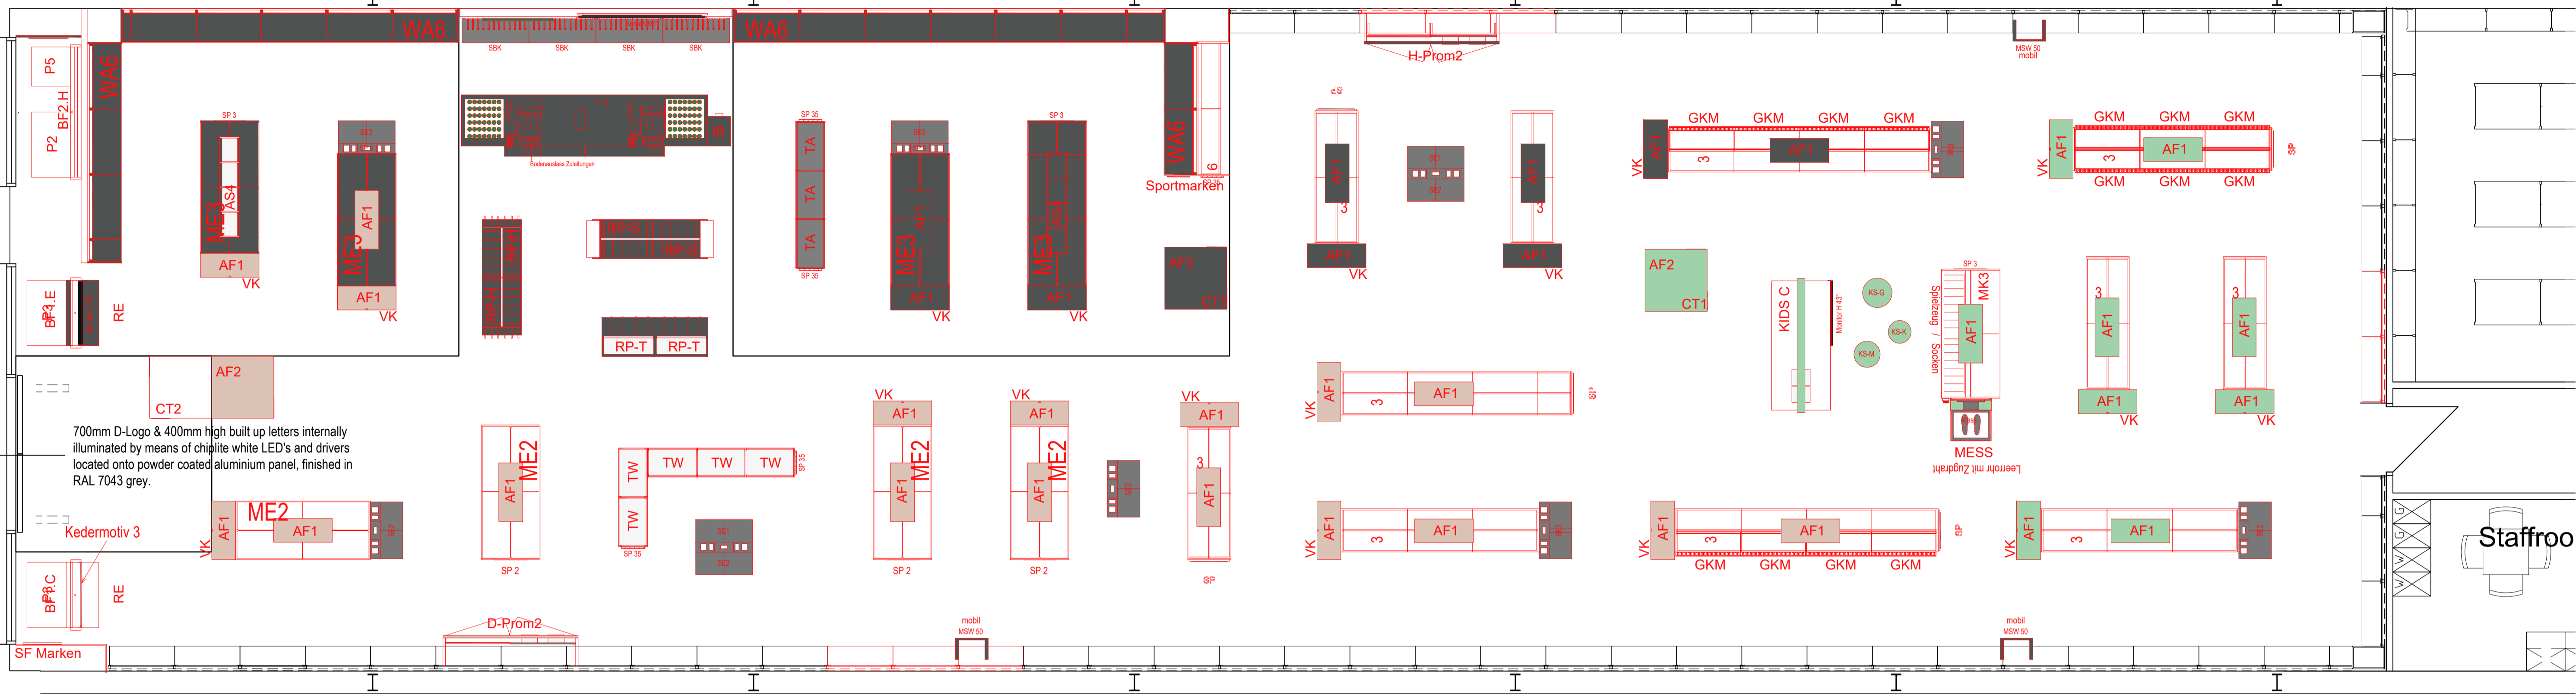

SALES AREA FLOOR PLAN

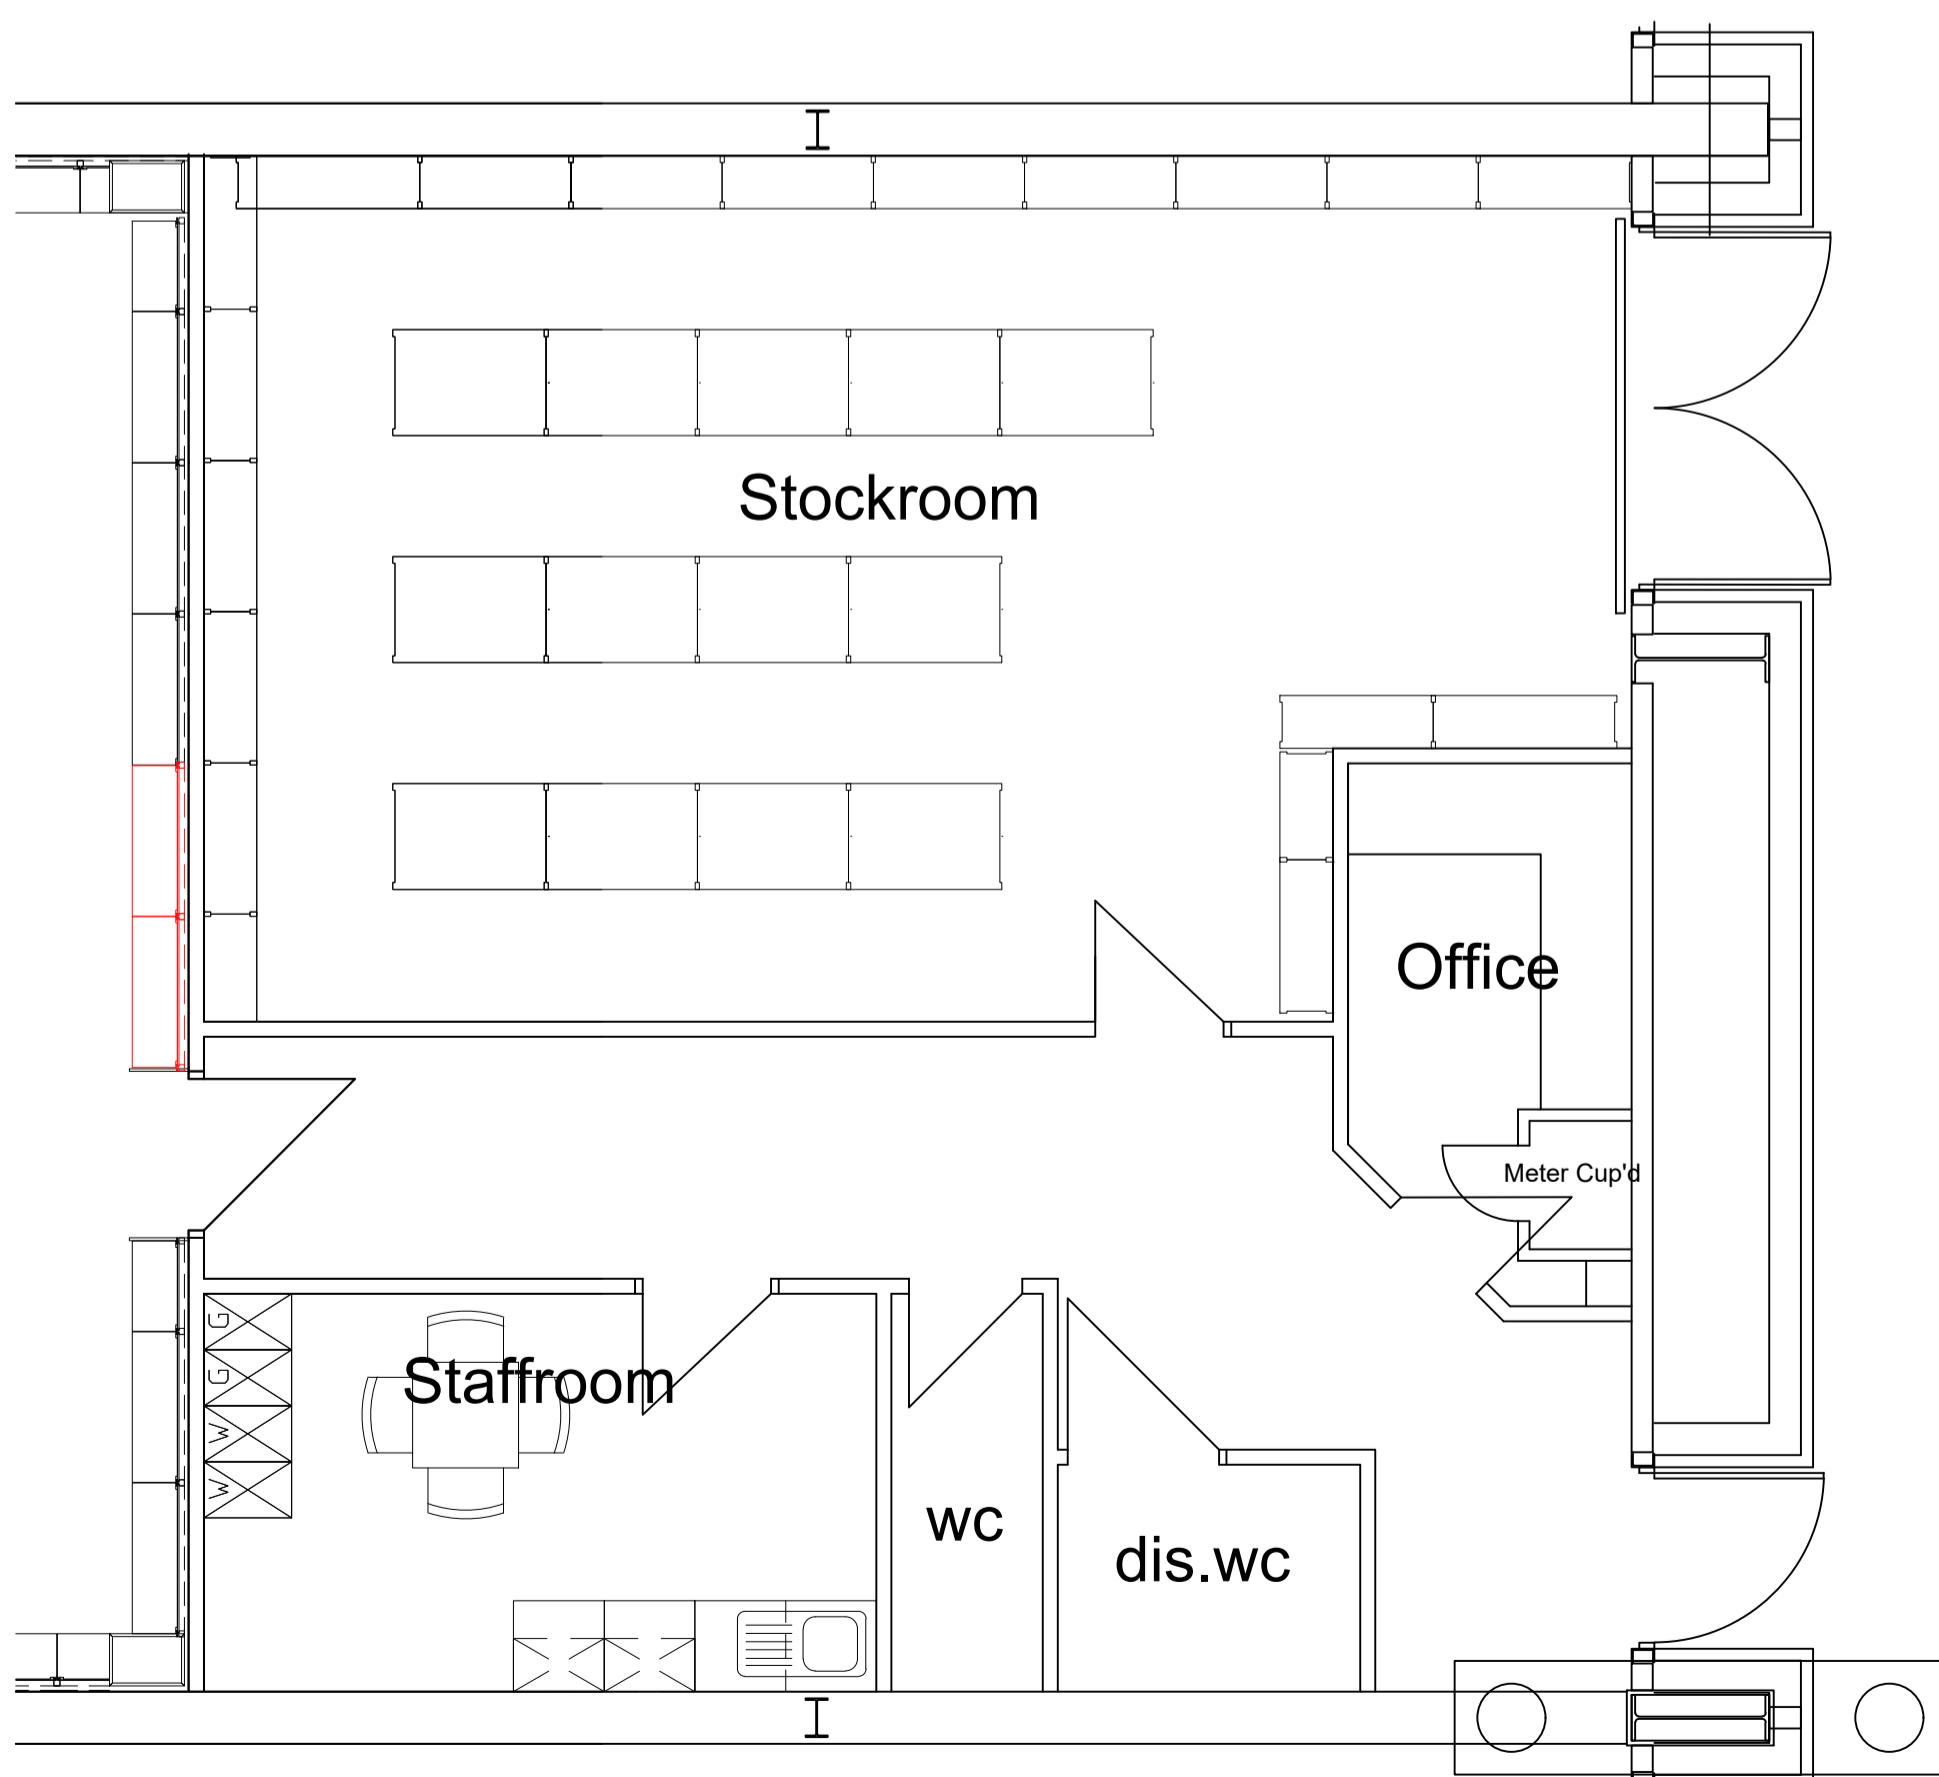

BACK OF HOUSE FLOOR PLAN

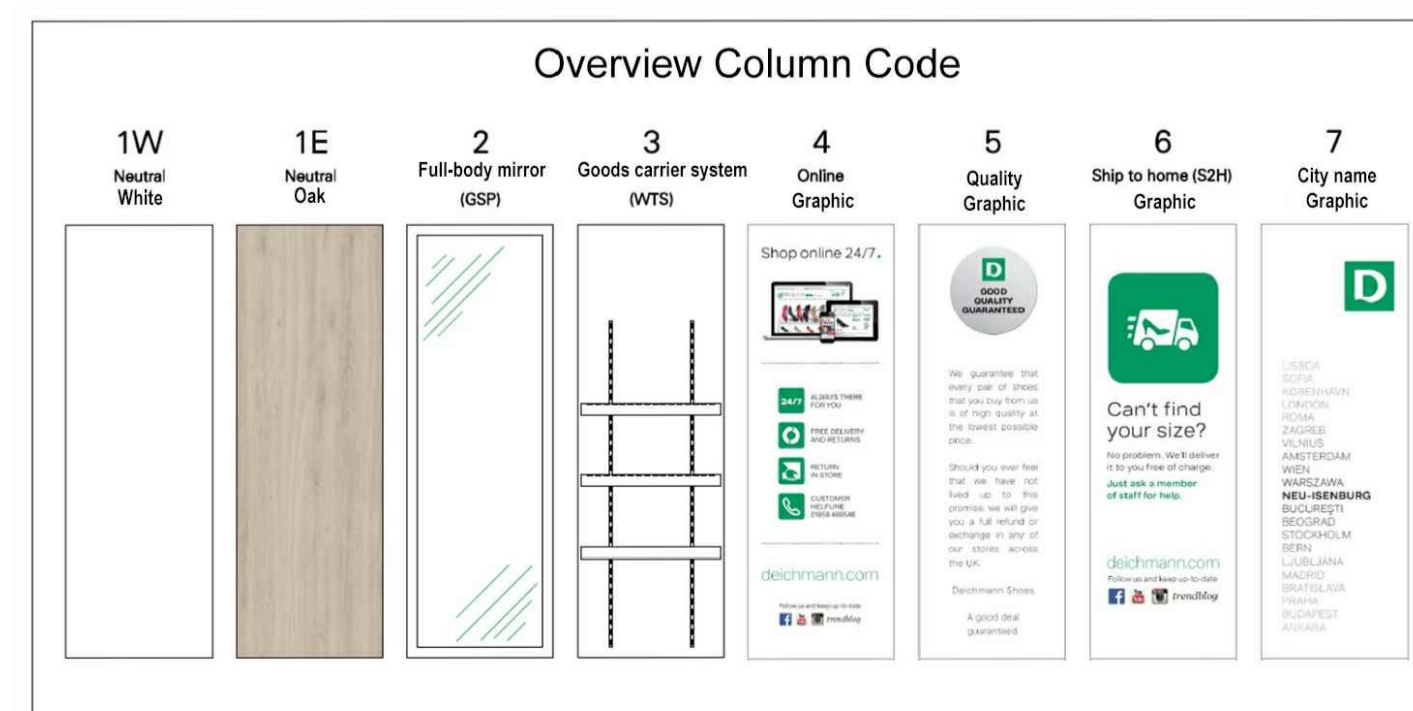

Copyright KMB Ltd.

Do Not Scale This Drawing For Construction Purposes

CDM - Significant Design Hazards

Hazard	Control



CONSTRUCTION CONSULTANTS

PROJECT
Unit 15
The Fort Retail Park
Glasgow

CLIENT
DEICHMANN

TITLE
Proposed Ground Floor Layout

SCALE
1:50 @ A1

DATE
OCTOBER 2023

Drawn By	Checked By	Drawing No.	Rev
BF	BF	8050-02	-

GB	DE	Date	Description	Drawn	Checked

Amendments

Drawing Status

Planning