



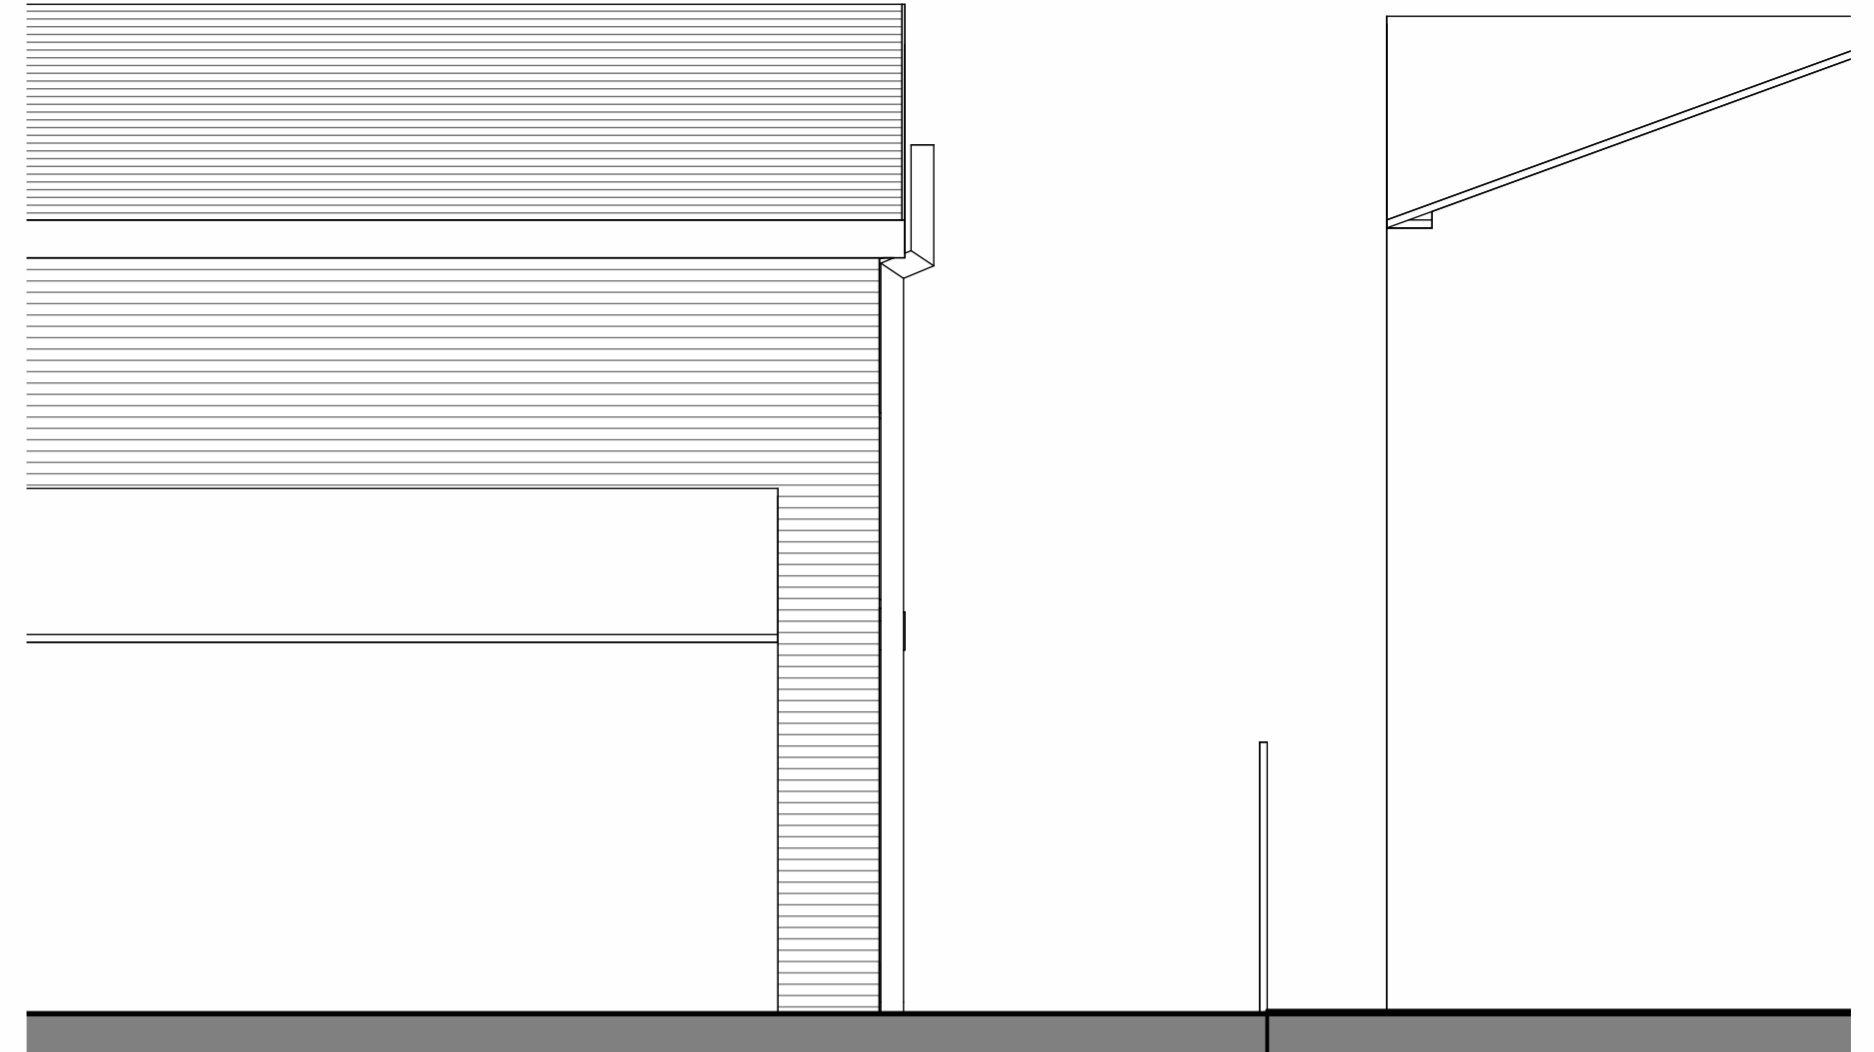



FRONT ELEVATION



REAR ELEVATION

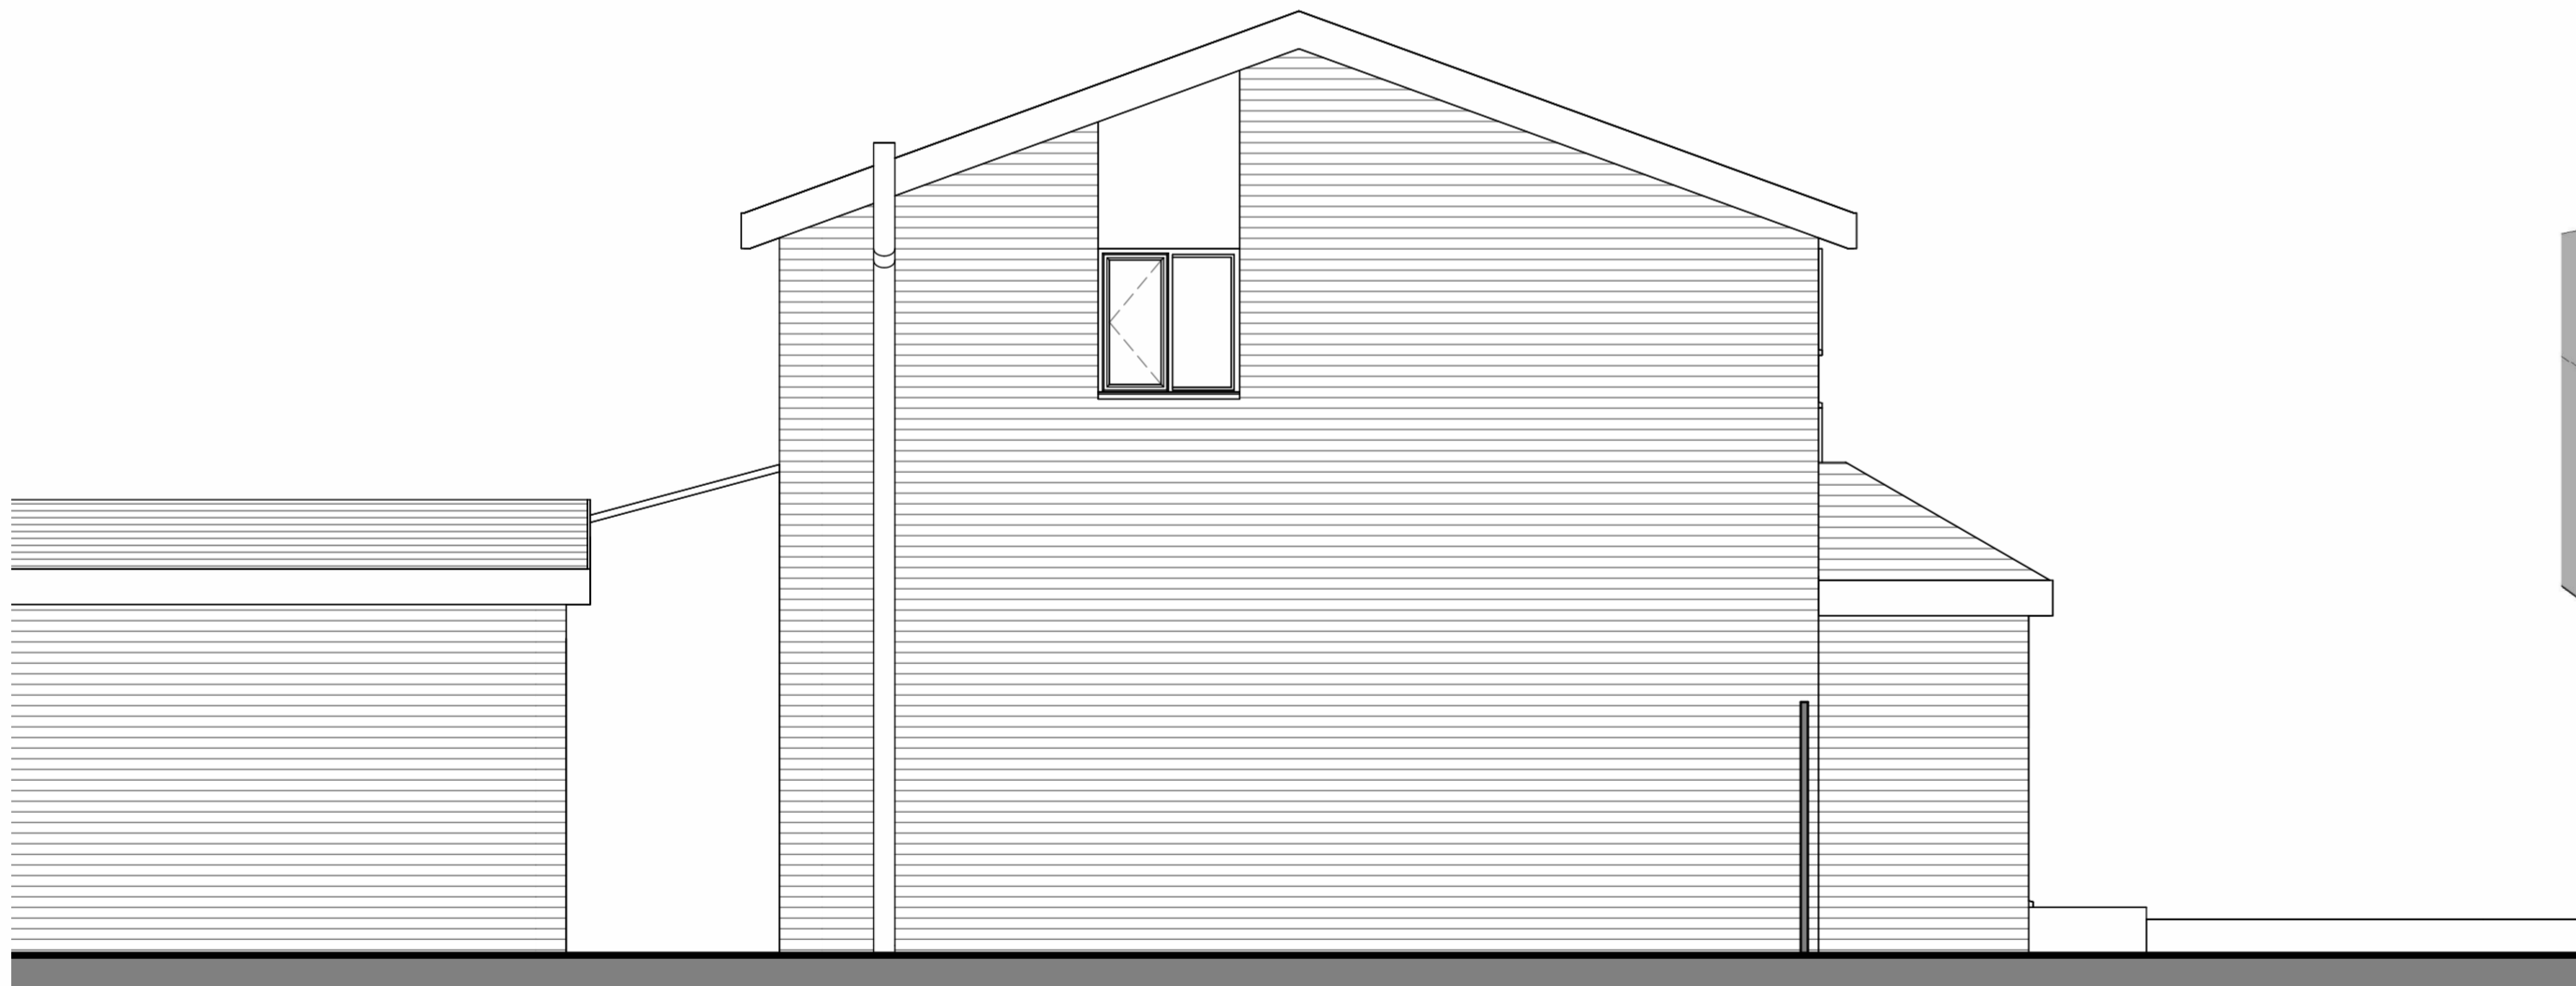

SIDE ELEVATION

 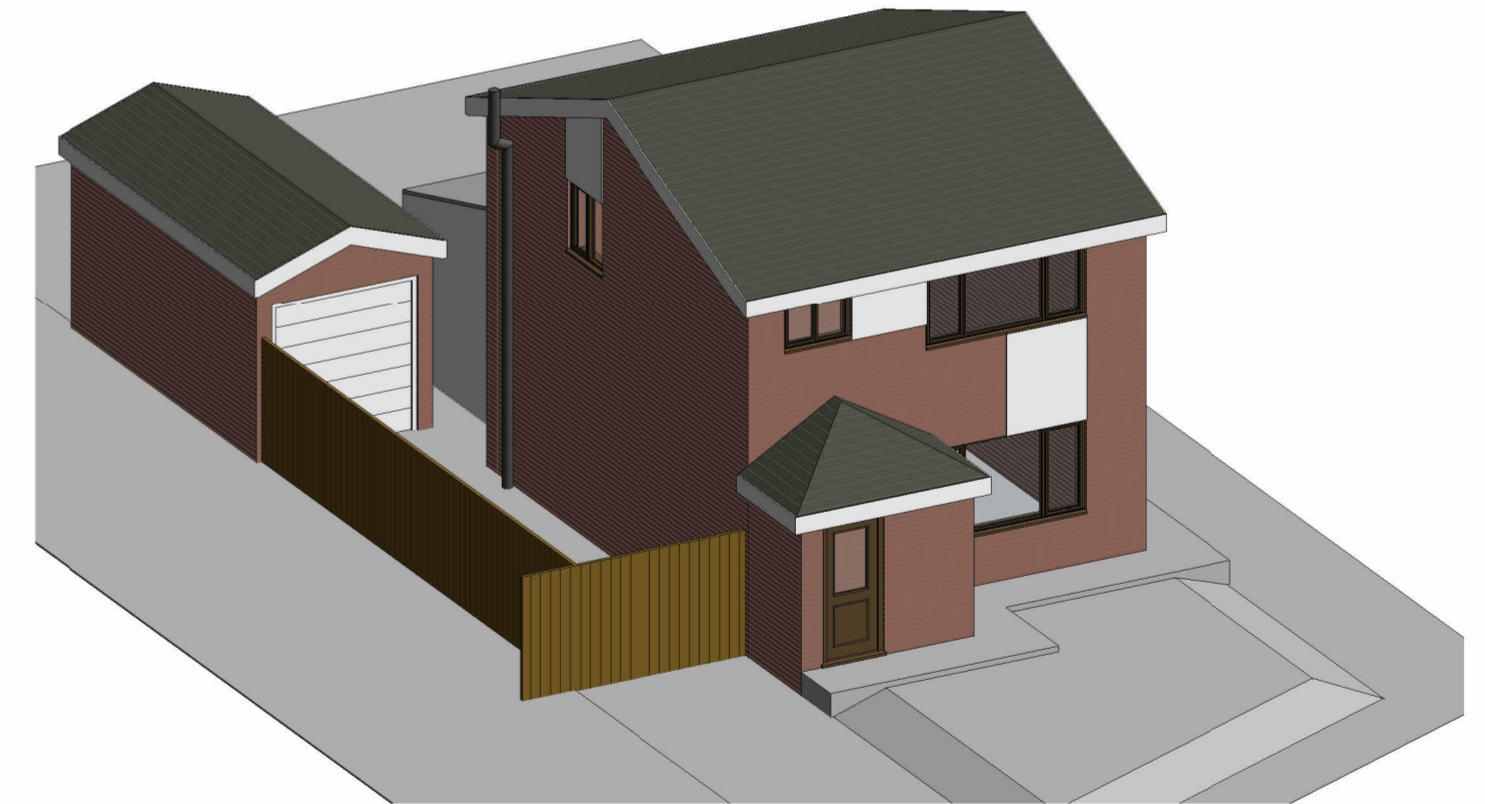

CLIENT
WATSON
PROJECT NUMBER DRAWING SCALE:
23783 1 : 50 @ A2

DRAWING NUMBER / TITLE
010 EXISTING ELEVATIONS
PROJECT
141 GREEN MEADOWS, WESTHOUGHTON

RIBA 
Chartered Practice

WEBSITE: WWW.SHWILKINSON.CO.UK ADDRESS: **6 DALE LEE,
WESTHOUGHTON,
BOLTON,
BL5 3YE**
EMAIL: SCOTT@SHWILKINSON.CO.UK
TEL: **01942 538 533**
MOB: **07809 373 066**
NOTES: DO NOT SCALE, USE FIGURED DIMENSIONS ONLY. ALL DIMENSIONS TO BE VERIFIED ON SITE, PRIOR TO THE COMMENCEMENT OF ANY WORK OR THE PRODUCTION OF ANY SHOP DRAWING. ALL DISCREPANCIES TO BE REPORTED TO THE ARCHITECT. © COPYRIGHT IN THIS DRAWING IS VESTED IN SHWILKINSON ARCHITECTS LIMITED.