

HWILKINSON Ω IMI 1 ທ Ŋ ΤE ARCHI ហ

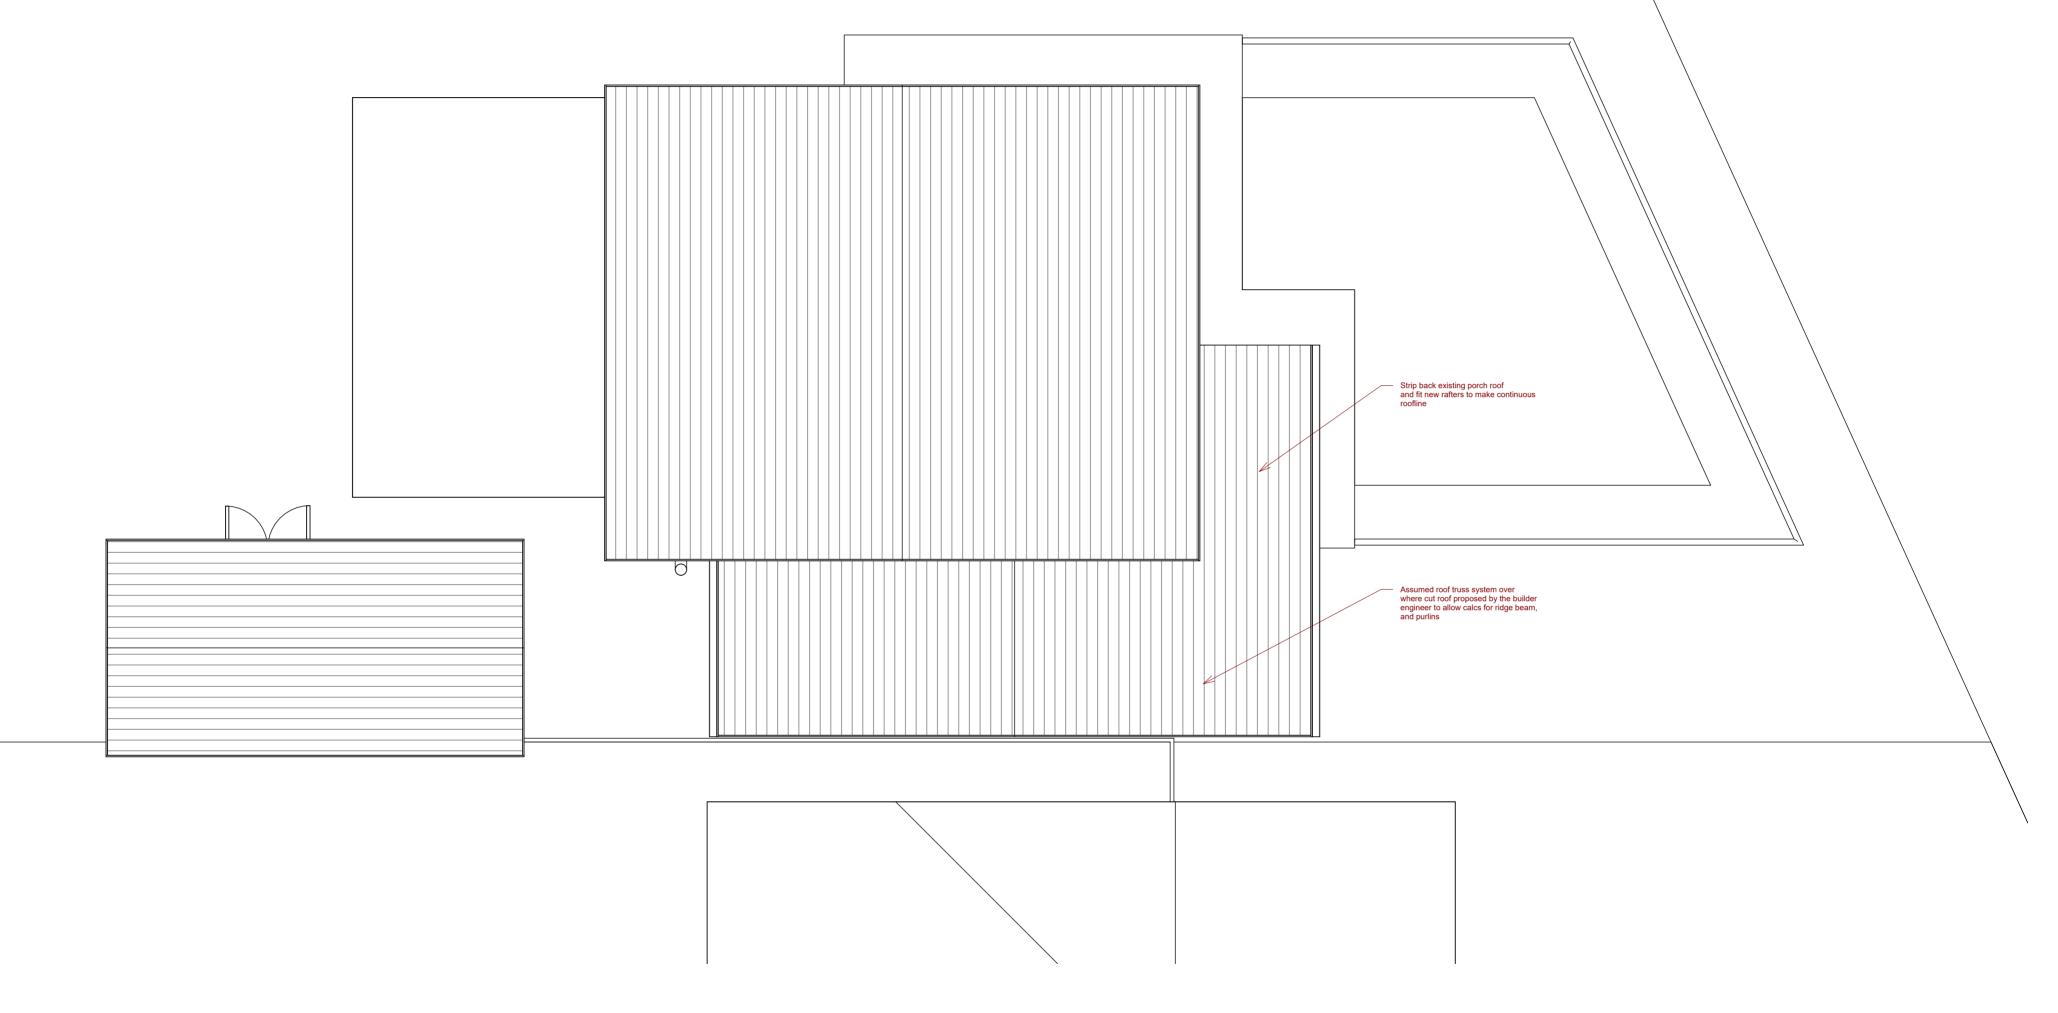

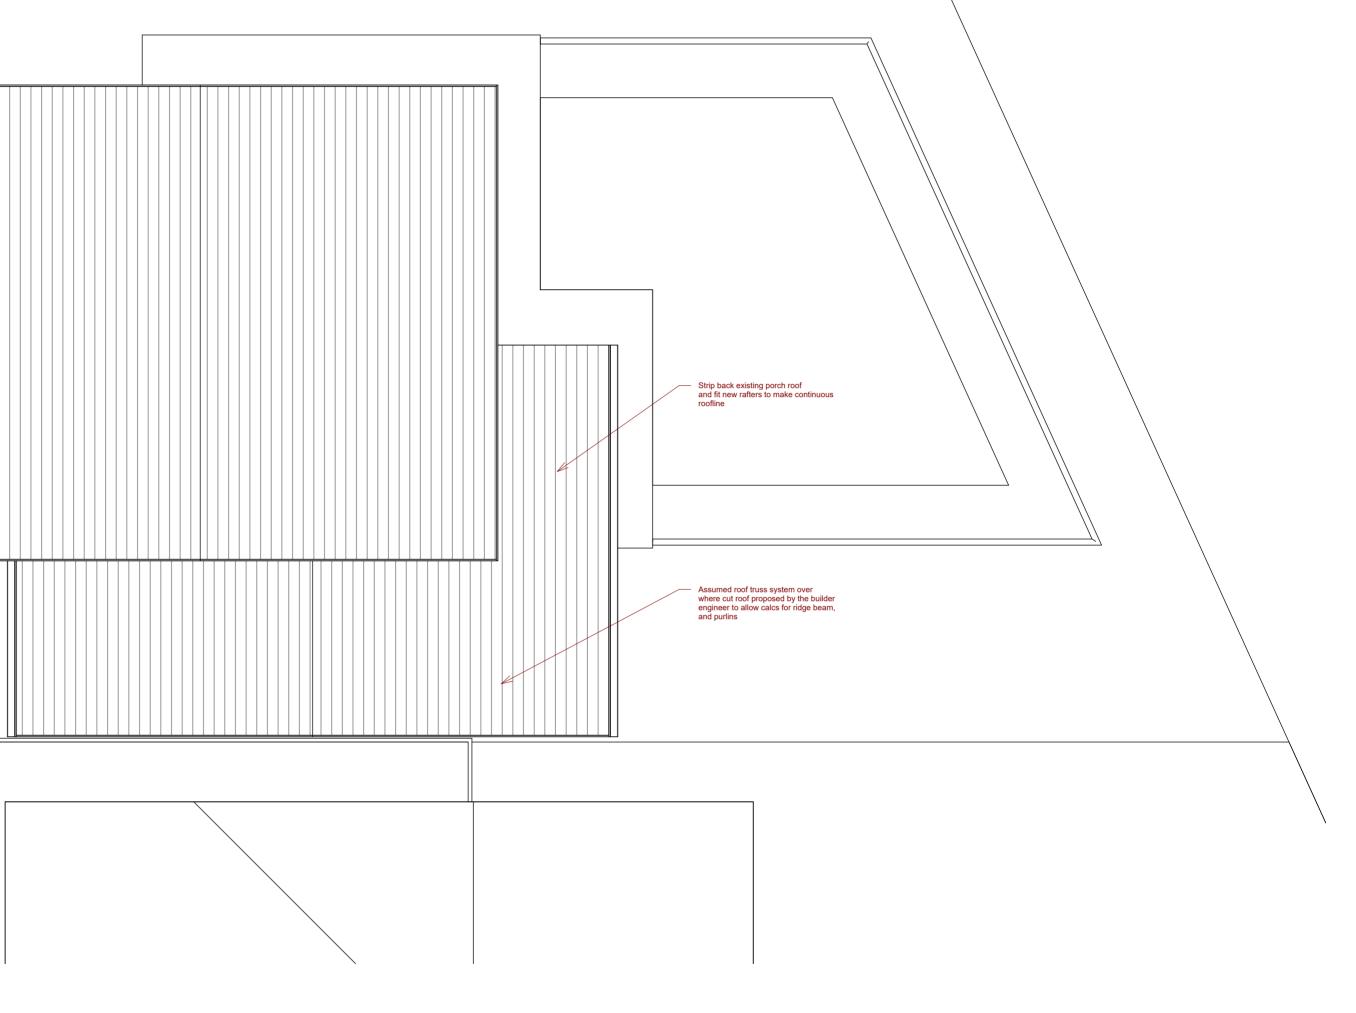

WATSON	-
Project Number 23783	DRAWING SCALE:

DRAWING NUMBER / TITLE 106 PROPOSED ROOF PLAN PROJECT

141 GREEN MEADOWS, WESTHOUGHTON



