





**Plan View**

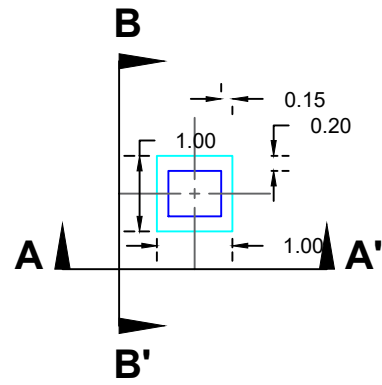

**Base Block Reinforcement Plan View**

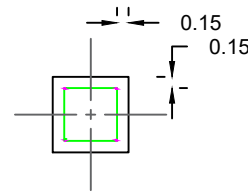


**Construction Detail Plan View Screwing the 1st Block**

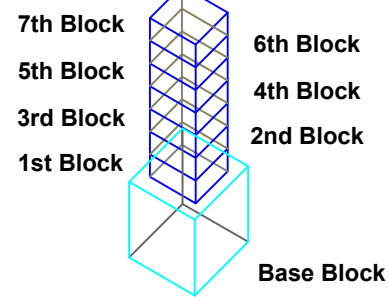
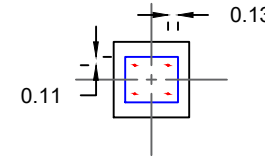


**Isometric View**


**Base Block Reinforcement Drawing**

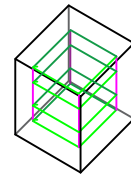


**Construction Detail Screwing the 1st Block**

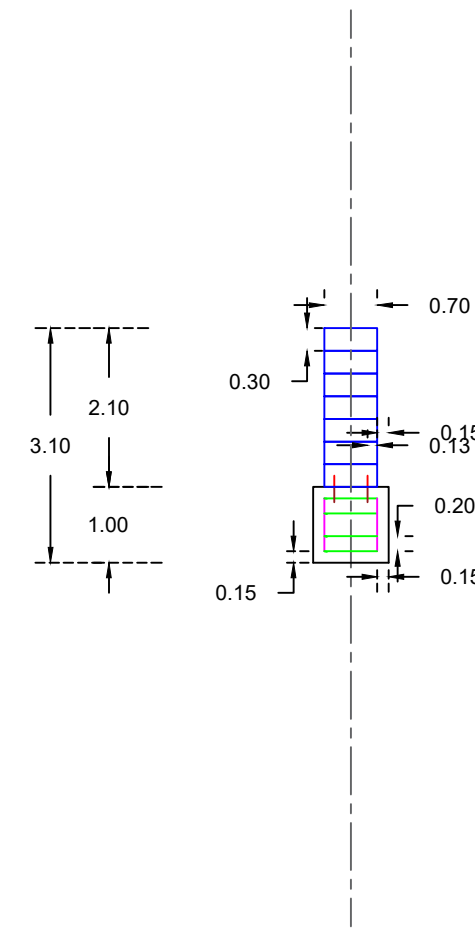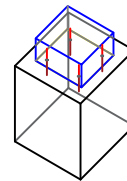

**Section View A-A'**

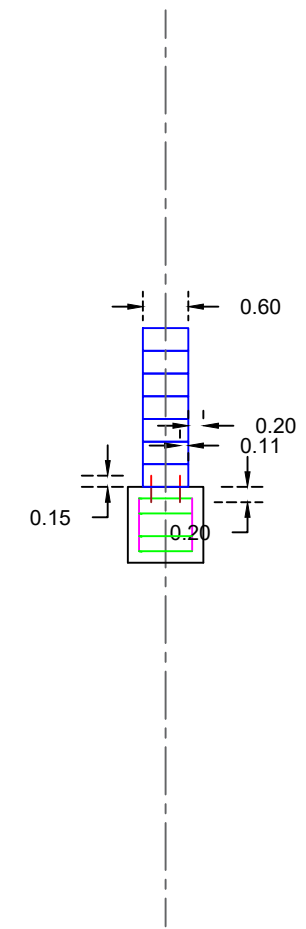

**Section View B-B'**

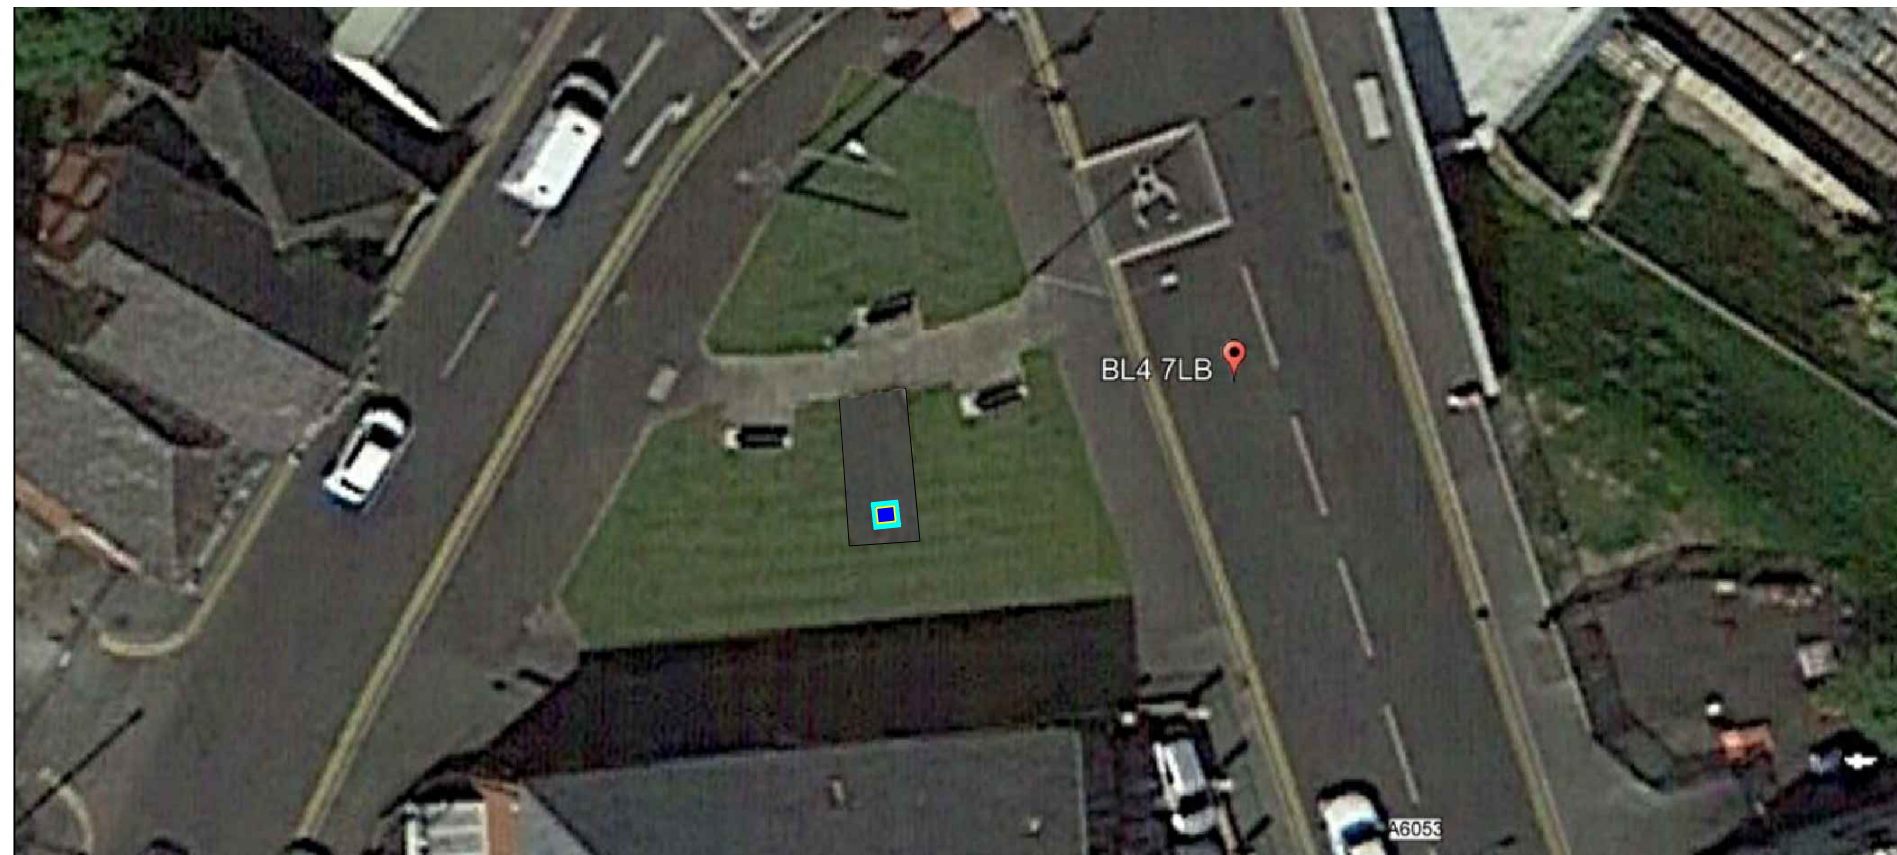

DWG No MGM 001  
 Moses Gate  
 Commemorative  
 Monument

Site Plan  
 Construction Detail  
 Plan and Cross  
 Sections  
 Friends of Moses  
 Gate Group