






Sign A  
 Scale: 1:20  
 Size: 3061mm x 350mm  
 Description:  
 Fabricated metal letters with Opal 050 acrylic faces  
 with RAL7039 Quartz Grey returns  
 Fitted on a 50mm x 25mm rail system painted white  
 Internally illuminated with LED warm white modules  
 Cap height of 'S' = 350mm  
 Height from ground level = 3750mm

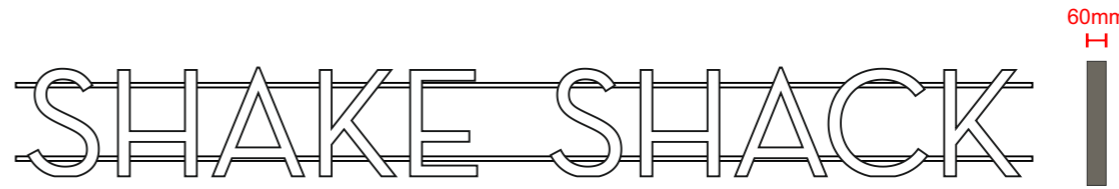

Sign B  
 Scale: 1:20  
 Size: 2624mm x 300mm  
 Description: Fabricated metal letters with Opal 050 acrylic faces  
 with RAL7039 Quartz Grey returns  
 Fitted on a 50mm x 25mm rail system painted white  
 Internally illuminated with LED warm white modules  
 Cap height of 'S' = 300mm  
 Height from ground level = 3750mm

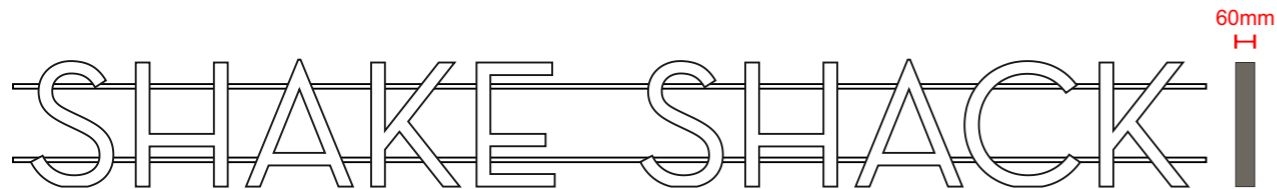

Sign C  
 Scale: 1:20  
 Size: 3061mm x 350mm  
 Description: Fabricated metal letters with Opal 050 acrylic faces  
 with RAL7039 Quartz Grey returns  
 Fitted on a 50mm x 25mm rail system painted white  
 Internally illuminated with LED warm white modules  
 Cap height of 'S' = 350mm  
 Height from ground level = 3750mm

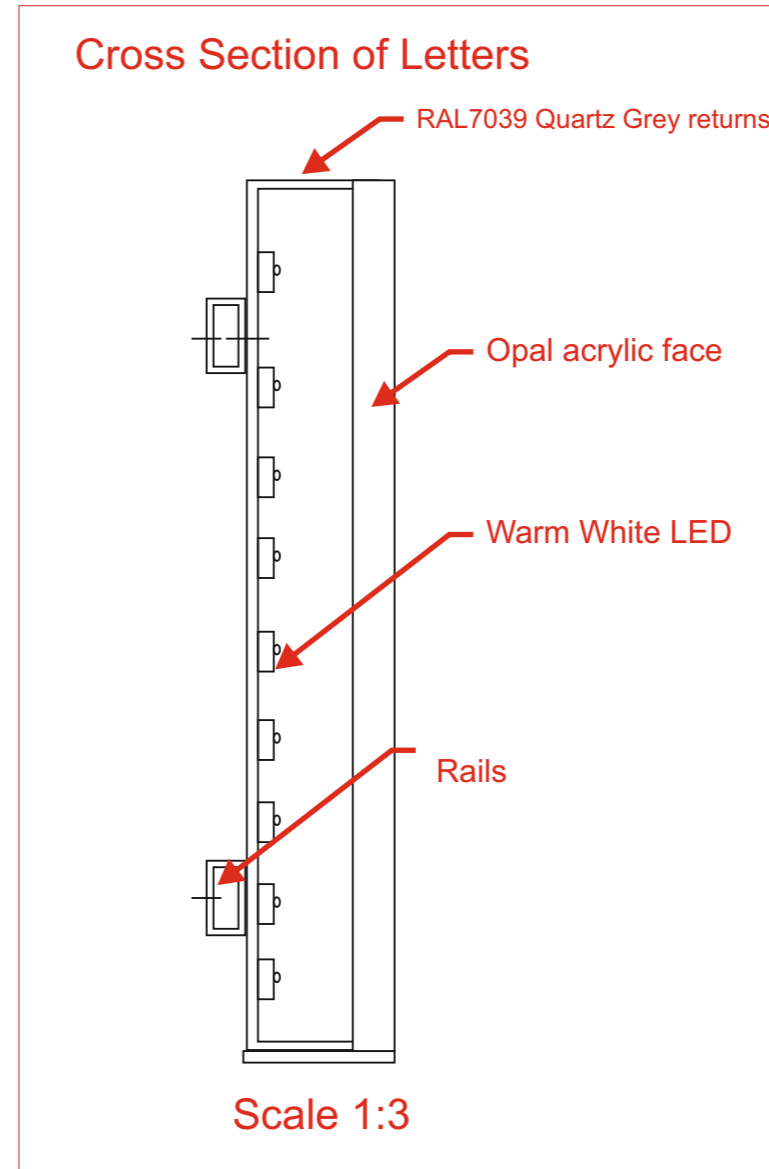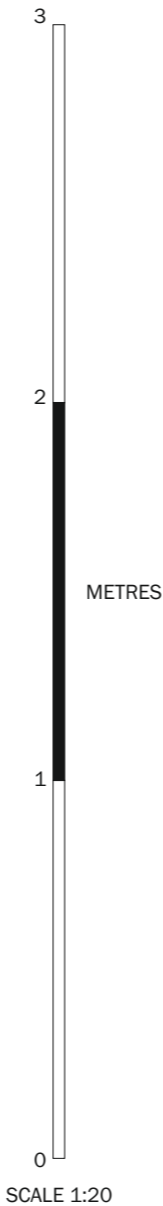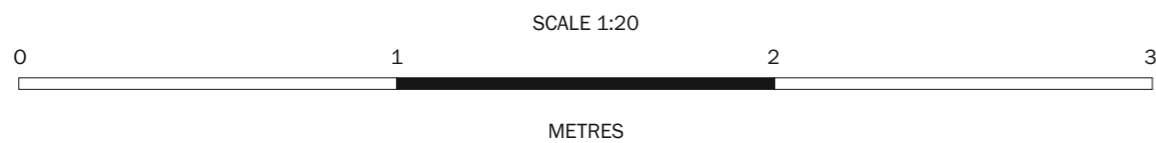

Colour reference



Typefaces/notes/info

Lighting

Customer  
 Shake Shack  
 Leicester Square  
 1-2 Coventry St  
 London  
 W1D 6BH

Date drawn: 17.01.2023  
 Designer: Jared L  
 Location: j:drive/ View Interiors  
 LTD  
 Job No. 151455 - A

| Rev dates | Rev dates |
|-----------|-----------|
| B) -      | H) -      |
| C) -      | I) -      |
| D) -      | J) -      |
| E) -      | K) -      |
| F) -      | L) -      |
| G) -      | M) -      |

The designs, illustrations, and photography is the property of Sign Specialists Ltd. The contents are confidential, any form of reproduction, copying, disclosure, modification or distribution without prior written consent is strictly prohibited. Colours and typefaces on drawings may be representative only please refer to the specifications. Visuals shown are artists impressions only and must not be taken as an exact representation of the completed signage on site.





Sign Specialists

sign-specialists.co.uk

19 Oxleasow Road, East Moons Moat, Redditch, B98 0RE

Telephone : 01527 504 250

Fax : 01527 504 251

enquiries@sign-specialists.co.uk

Colour reference



Typefaces/notes/info

Lighting

Customer  
Shake Shack  
Leicester Square  
1-2 Coventry St  
London  
W1D 6BH





Date drawn: 17.01.2023  
Designer: Jared L  
Location: j:drive/ View Interiors LTD  
Job No. 151455 - A

| Rev dates | Rev dates |
|-----------|-----------|
| B) -      | H) -      |
| C) -      | I) -      |
| D) -      | J) -      |
| E) -      | K) -      |
| F) -      | L) -      |
| G) -      | M) -      |

The designs, illustrations, and photography is the property of Sign Specialists Ltd. The contents are confidential, any form of reproduction, copying, disclosure, modification or distribution without prior written consent is strictly prohibited. Colours and typefaces on drawings may be representative only please refer to the specifications. Visuals shown are artists impressions only and must not be taken as an exact representation of the completed signage on site.



Drawing to be viewed/printed at A3

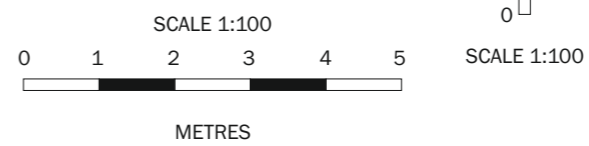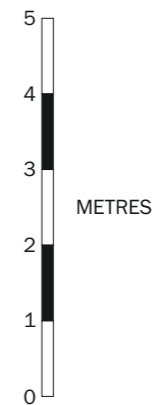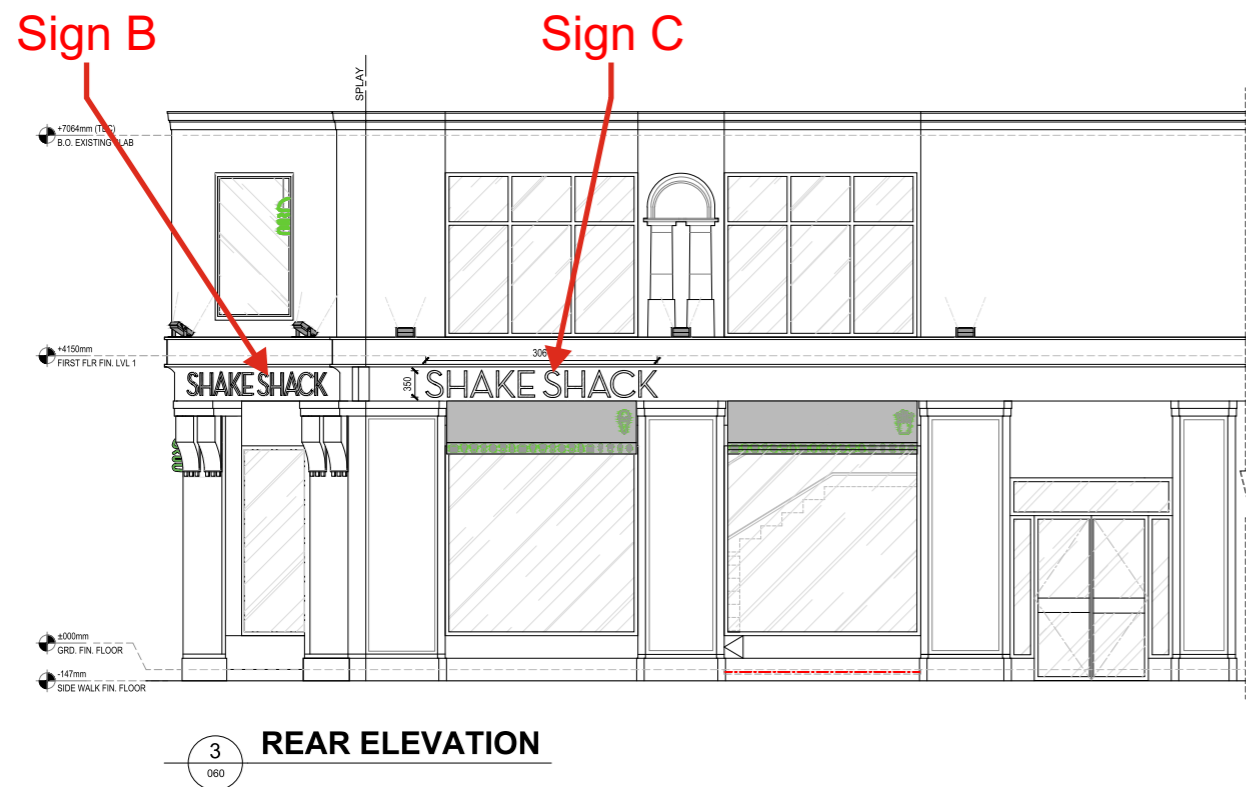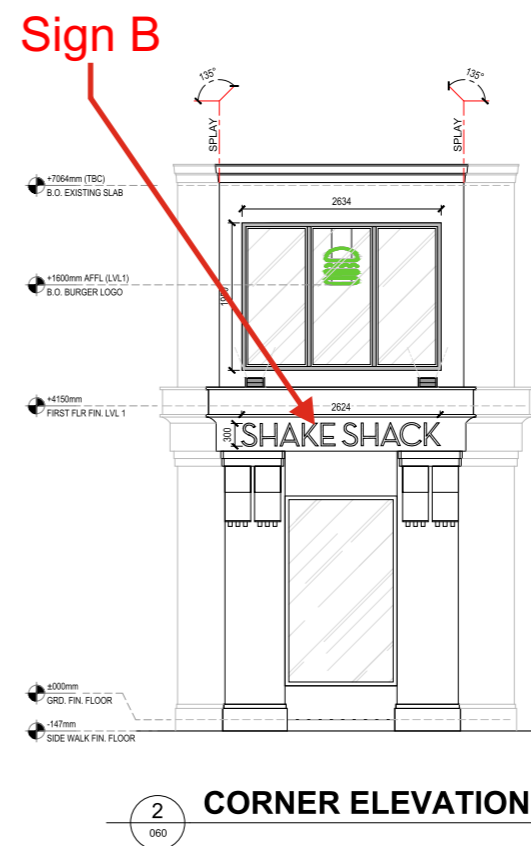

Scale 1:100 At A3



Sign Specialists

sign-specialists.co.uk

19 Oxleasow Road, East Moons Moat, Redditch, B98 0RE

Telephone : 01527 504 250

Fax : 01527 504 251

enquiries@sign-specialists.co.uk

Colour reference



Typefaces/notes/info

Lighting

Customer  
Shake Shack  
Leicester Square  
1-2 Coventry St  
London  
W1D 6BH

Date drawn: 17.01.2023  
Designer: Jared L  
Location: j:drive/ View Interiors LTD  
Job No. 151455 - A

| Rev dates | Rev dates |
|-----------|-----------|
| B) -      | H) -      |
| C) -      | I) -      |
| D) -      | J) -      |
| E) -      | K) -      |
| F) -      | L) -      |
| G) -      | M) -      |


The designs, illustrations, and photography is the property of Sign Specialists Ltd. The contents are confidential, any form of reproduction, copying, disclosure, modification or distribution without prior written consent is strictly prohibited. Colours and typefaces on drawings may be representative only please refer to the specifications. Visuals shown are artists impressions only and must not be taken as an exact representation of the completed signage on site.




Drawing to be viewed/printed at A3



1 STOREFRONT ELEVATION  
060

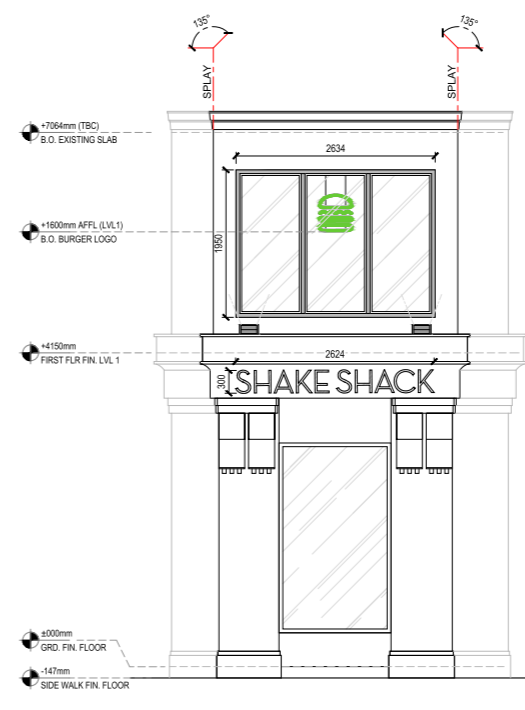



2 CORNER ELEVATION  
060

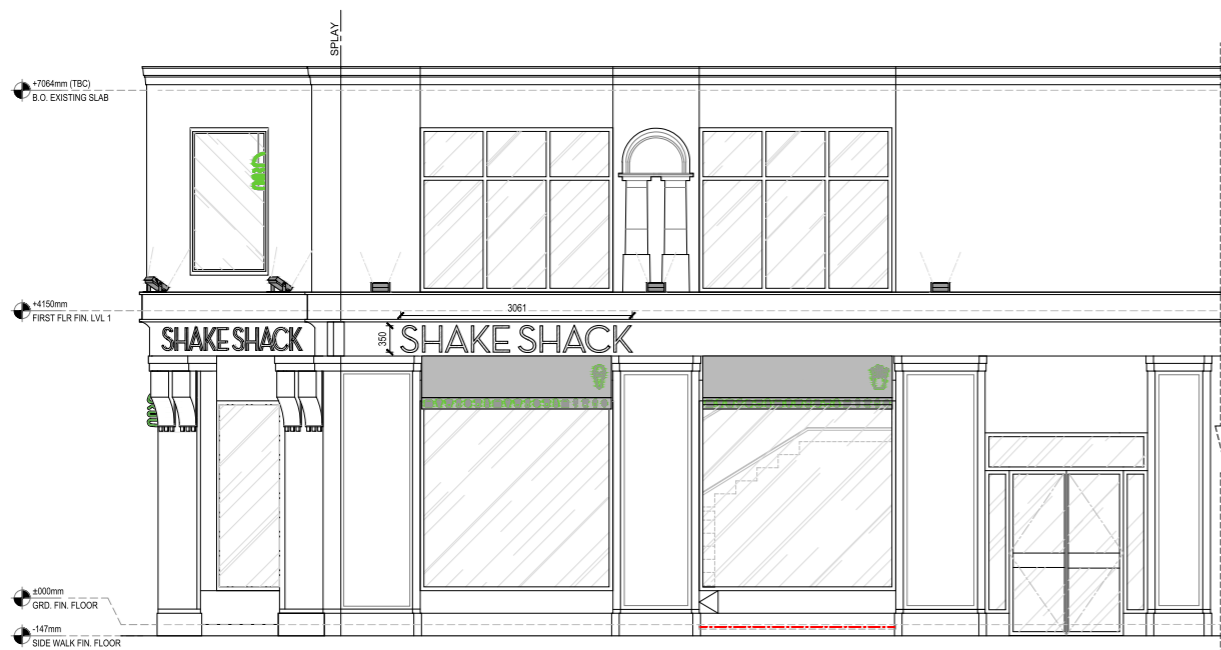

3 REAR ELEVATION  
060



Existing Letters

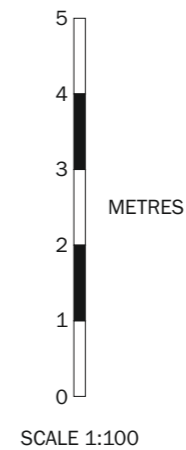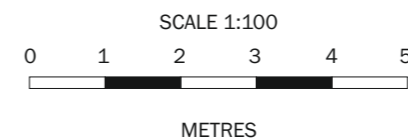

Scale 1:100 At A3