


Do not scale from this drawing

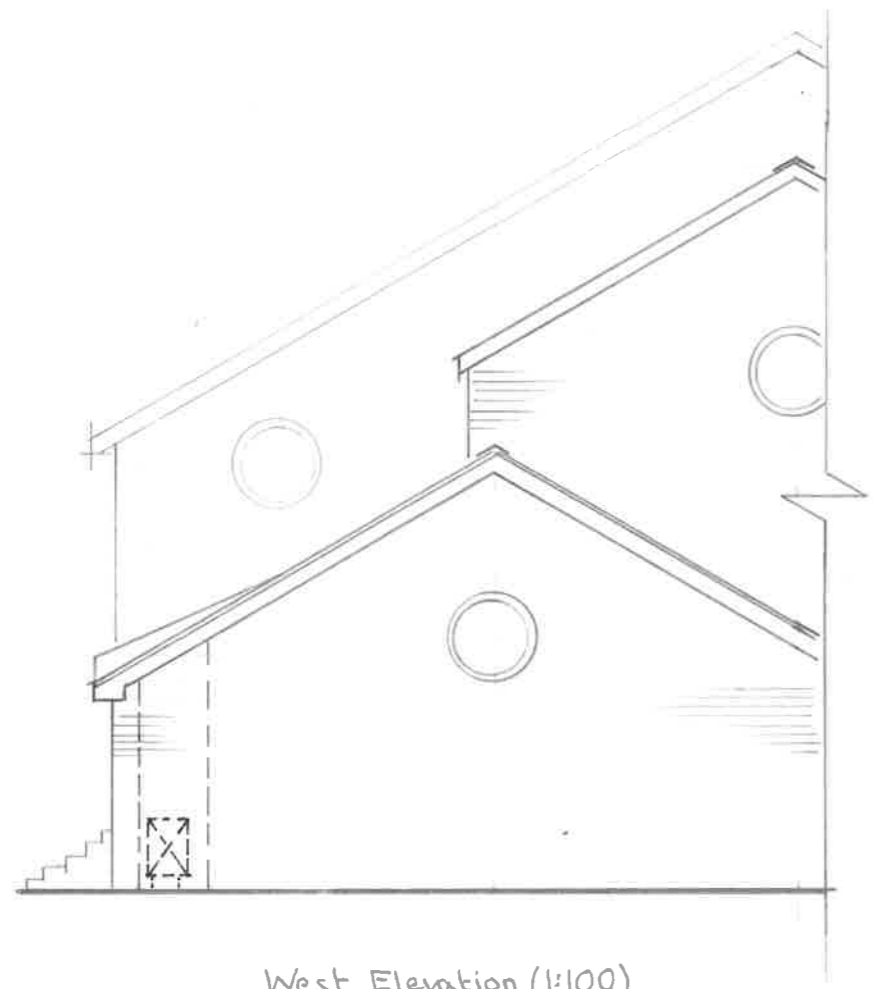


West Elevation (1:100)



2 No Vaillant
7kw Arotherm
air source heat pumps

Part Rear Elevation (1:100)

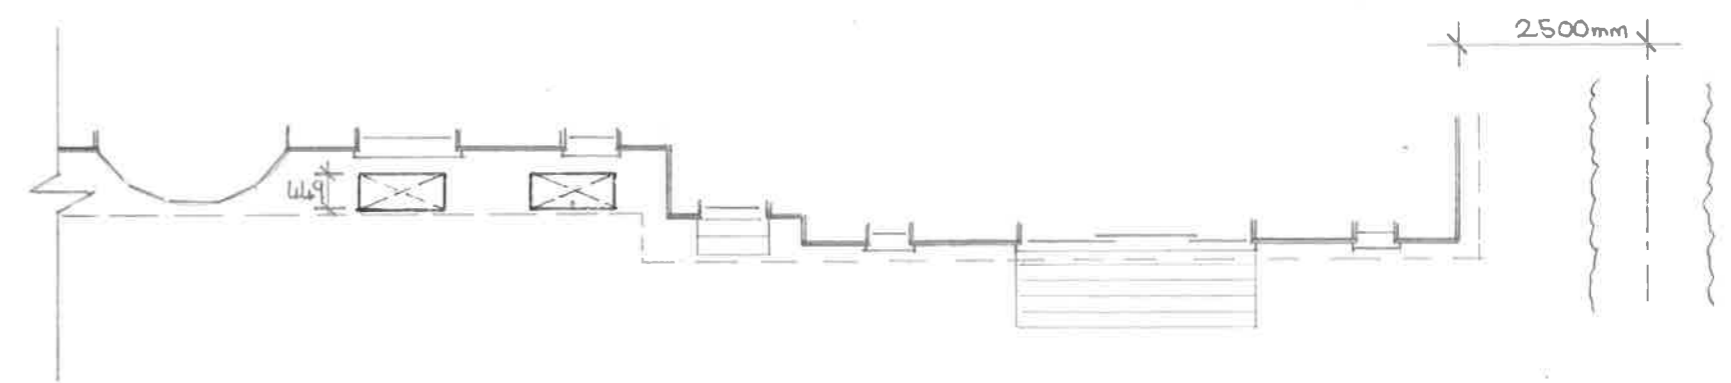

Part Plan (1:100)



Installation of Air source Heat Pumps		
Hobgrumble Ghyll, Out Rawcliffe		
Mr & Mrs Ashton - Yamnikar		
Scale 1:100	Date 28 Sept 2023	Prog No Hobbs ASHP001