



Existing Rear Elevation (partial) (1:100)



Proposed Site Plan (1:500)

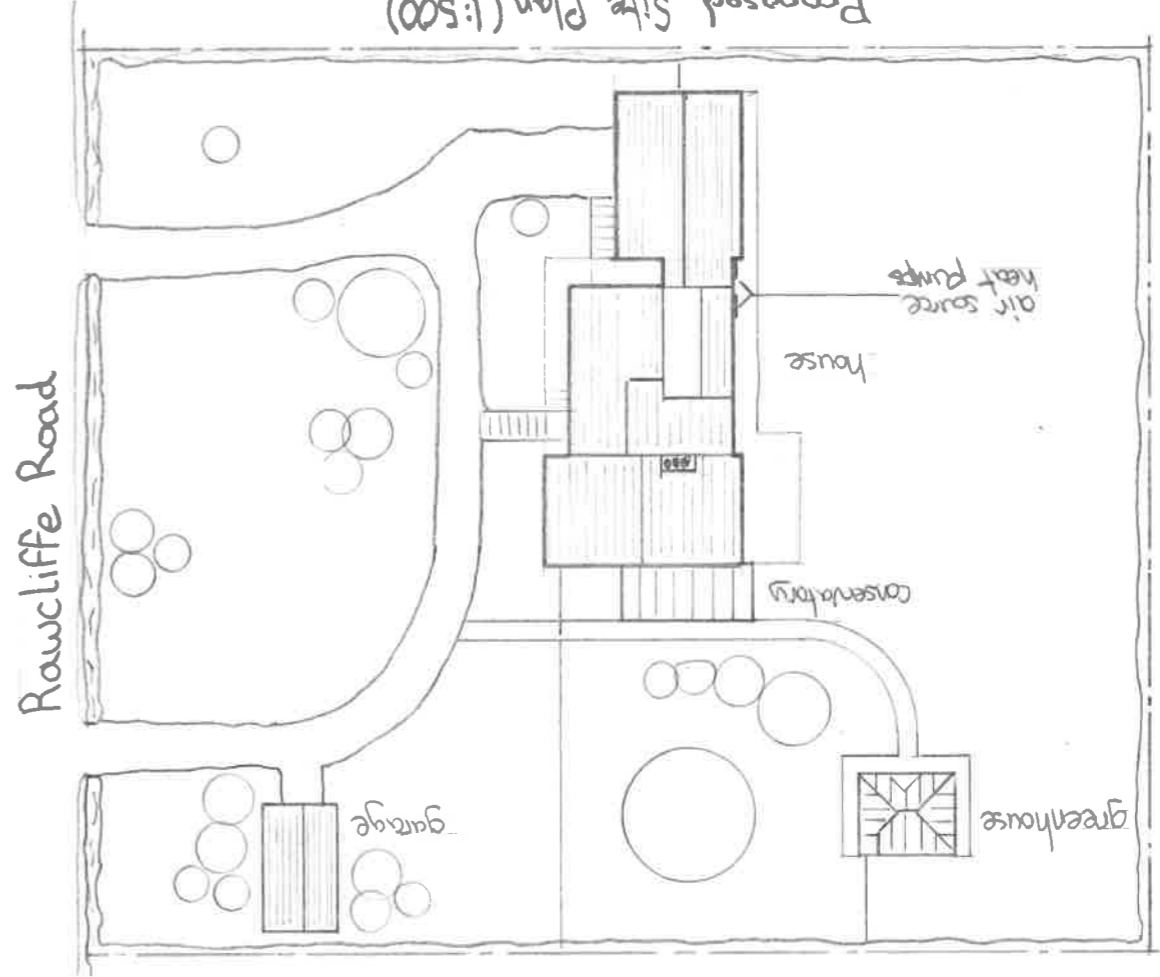

Existing Site Plan (1:500)

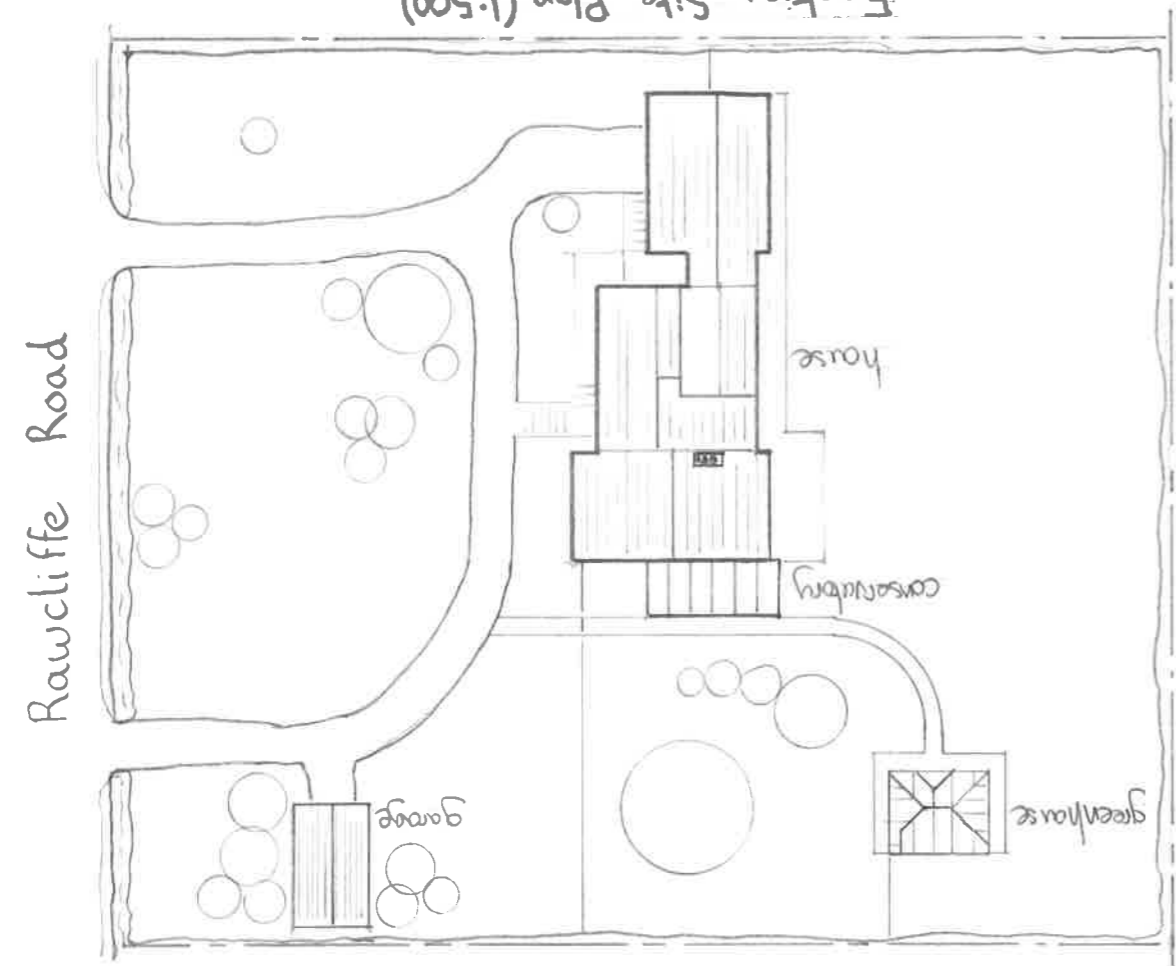

Installation of Air Source Heat Pumps

Hobgumbe Ghyll, Out Rawcliffe

Mr + Mrs Ashon - Yamnikar

Scale 1:100 Date 1 Feb 2024
Dwg No. Hibbs ASHP 002

