



Site Location 1/1250

All drawings are for the purpose of gaining Planning Permission approval only.
 We are not responsible for any building work that is carried out on site.
 All dimensions are to be checked on site by the contractor prior to any work being carried out. Client has provided all survey information.

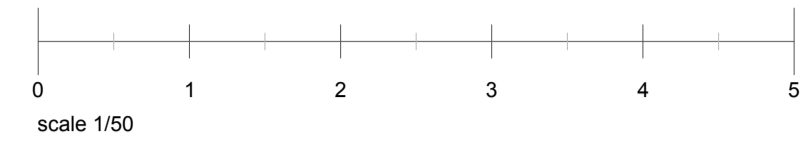

note

DRAFT

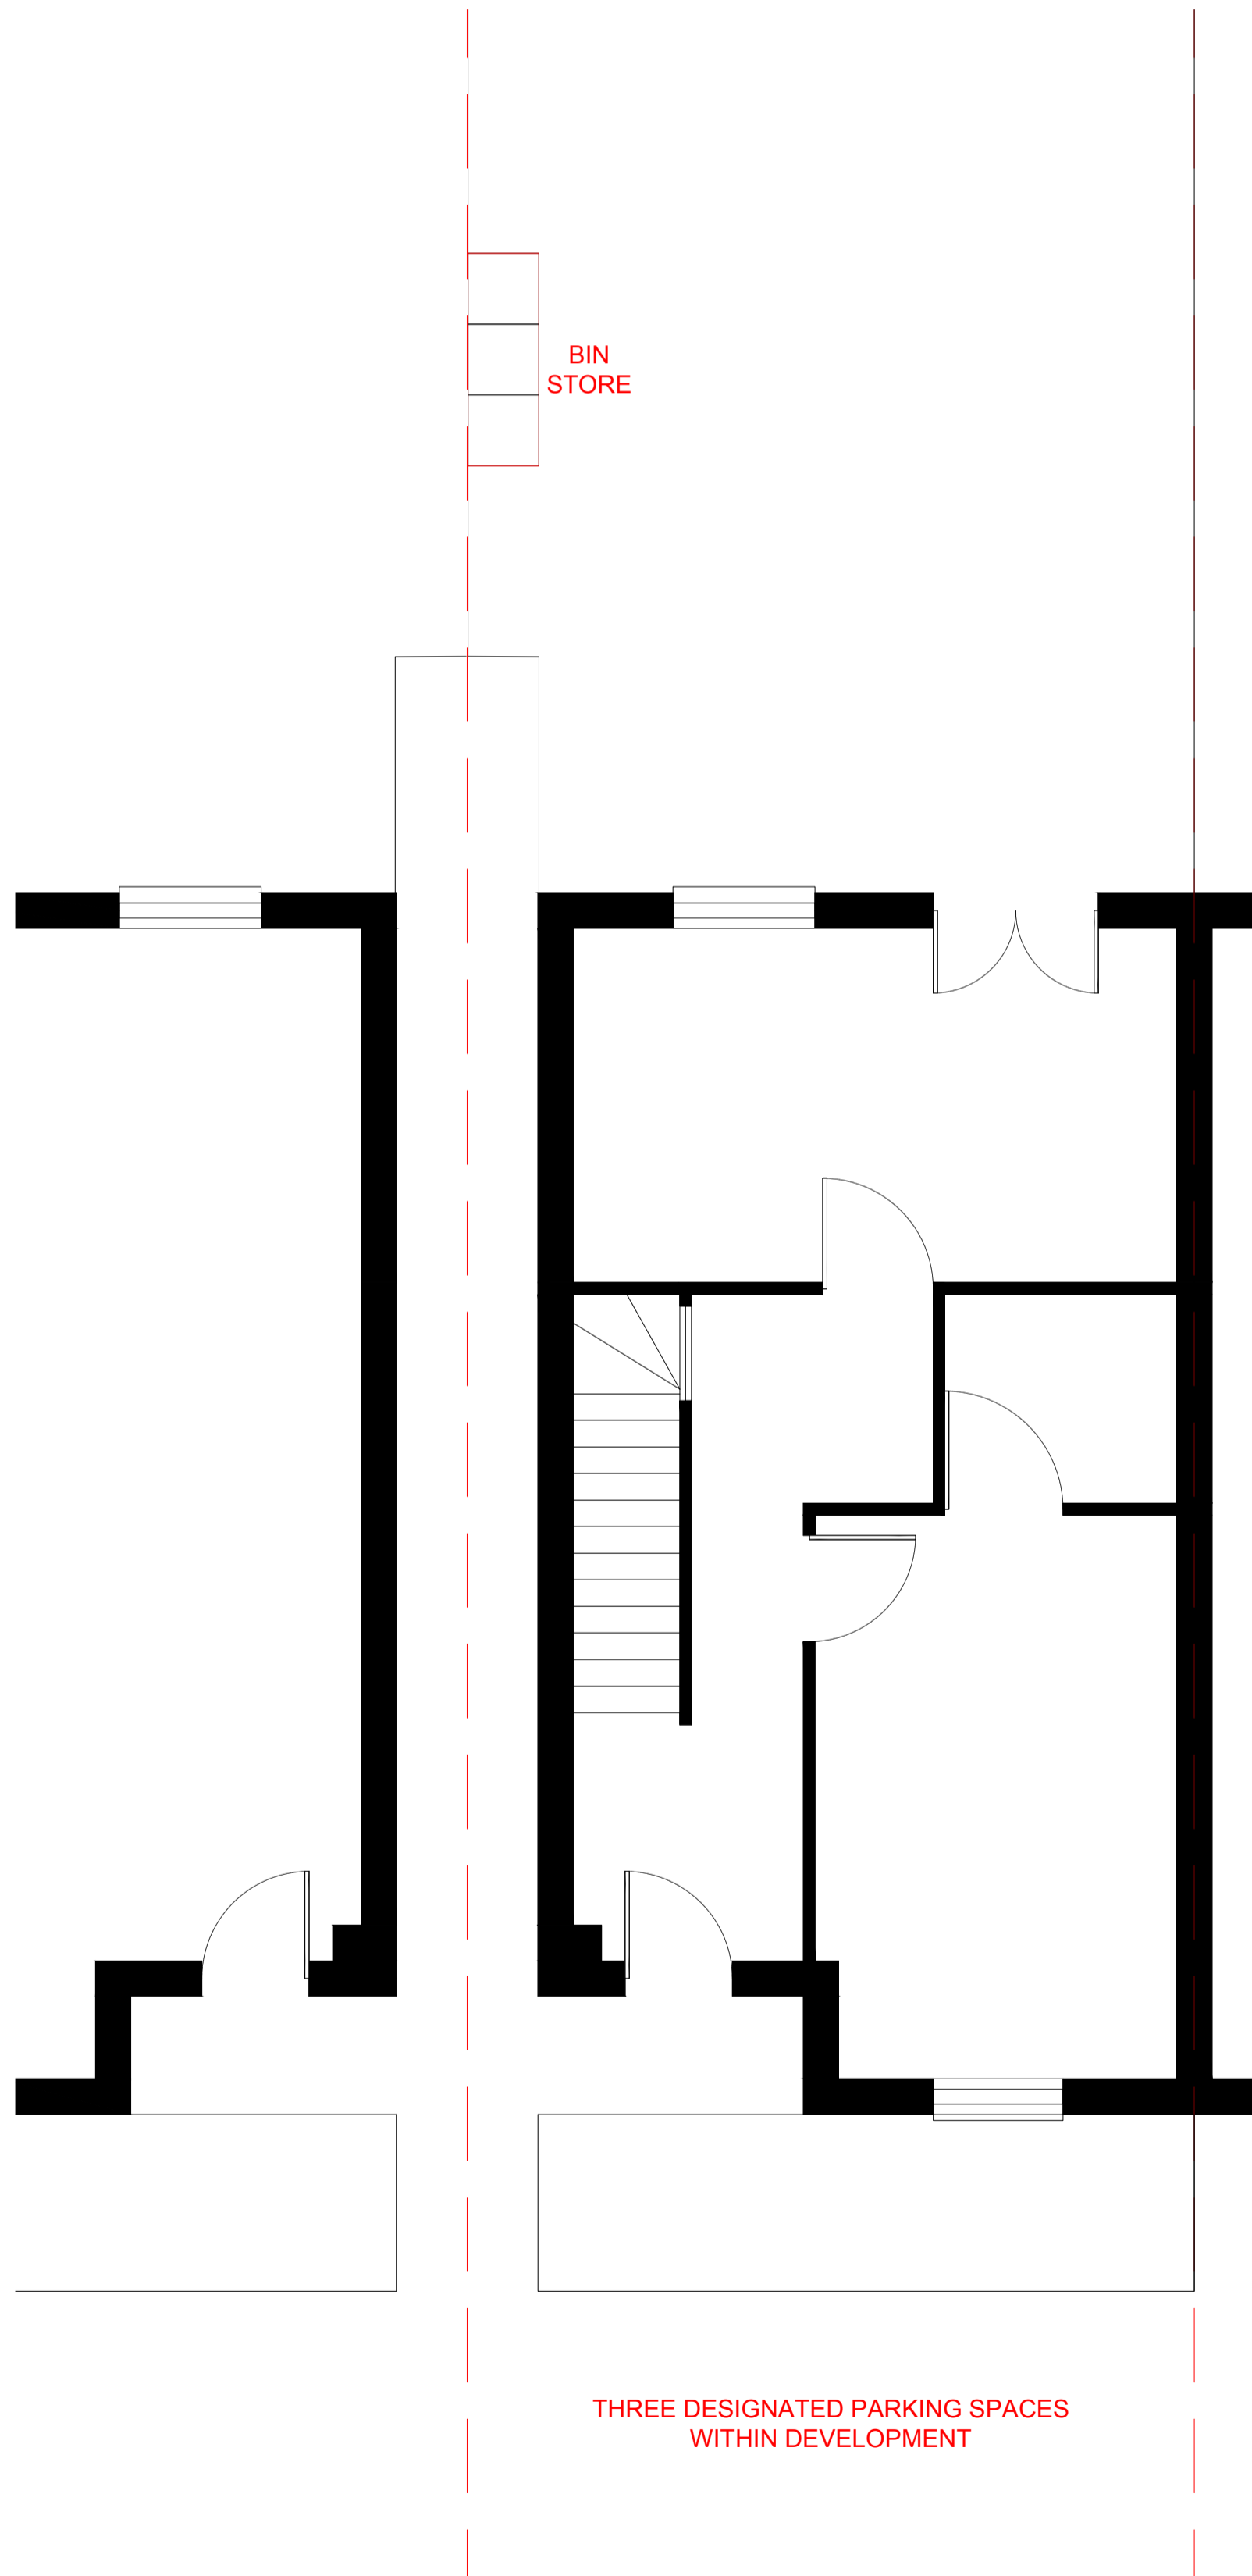

P01 15/01/2024
 first issue

Client
Eden Tribe Residential Home Limited
 210 Arisdale Avenue South Ockendon
 Thurrock RM15 5FE

DRAWING
Floor Plans

Date 15/01/2024
 Scale nts
 Sheet A1
 Project number 2414
 Status S1
 Revision P01

2414-SE-ZZ-DR-1-A-0001-S1-P01

0001

STUDIO
 EDITION