
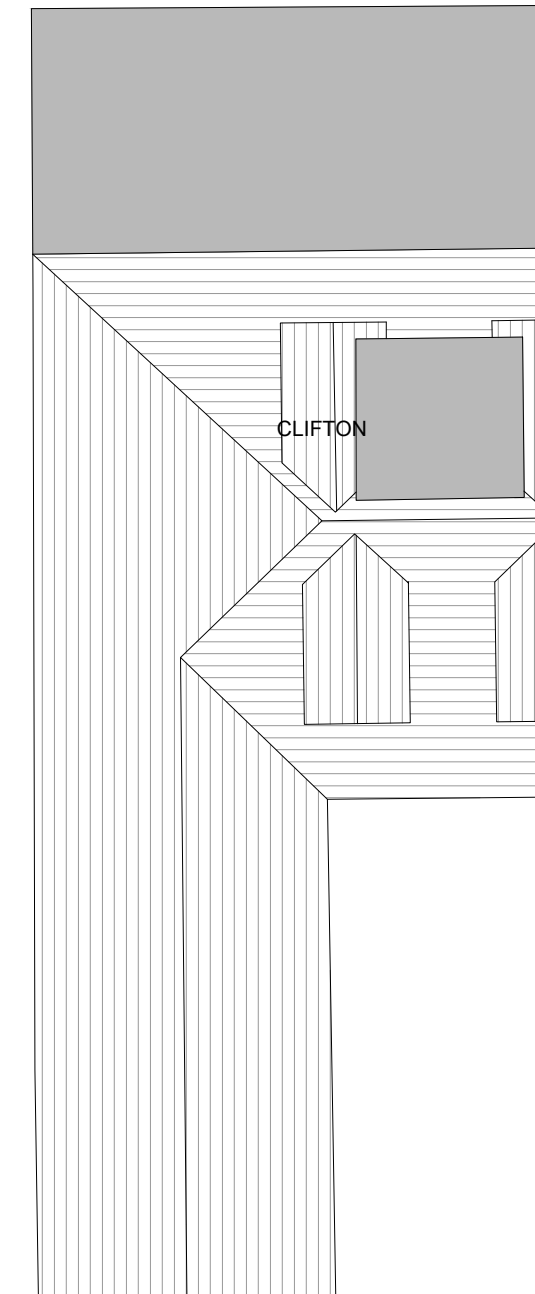
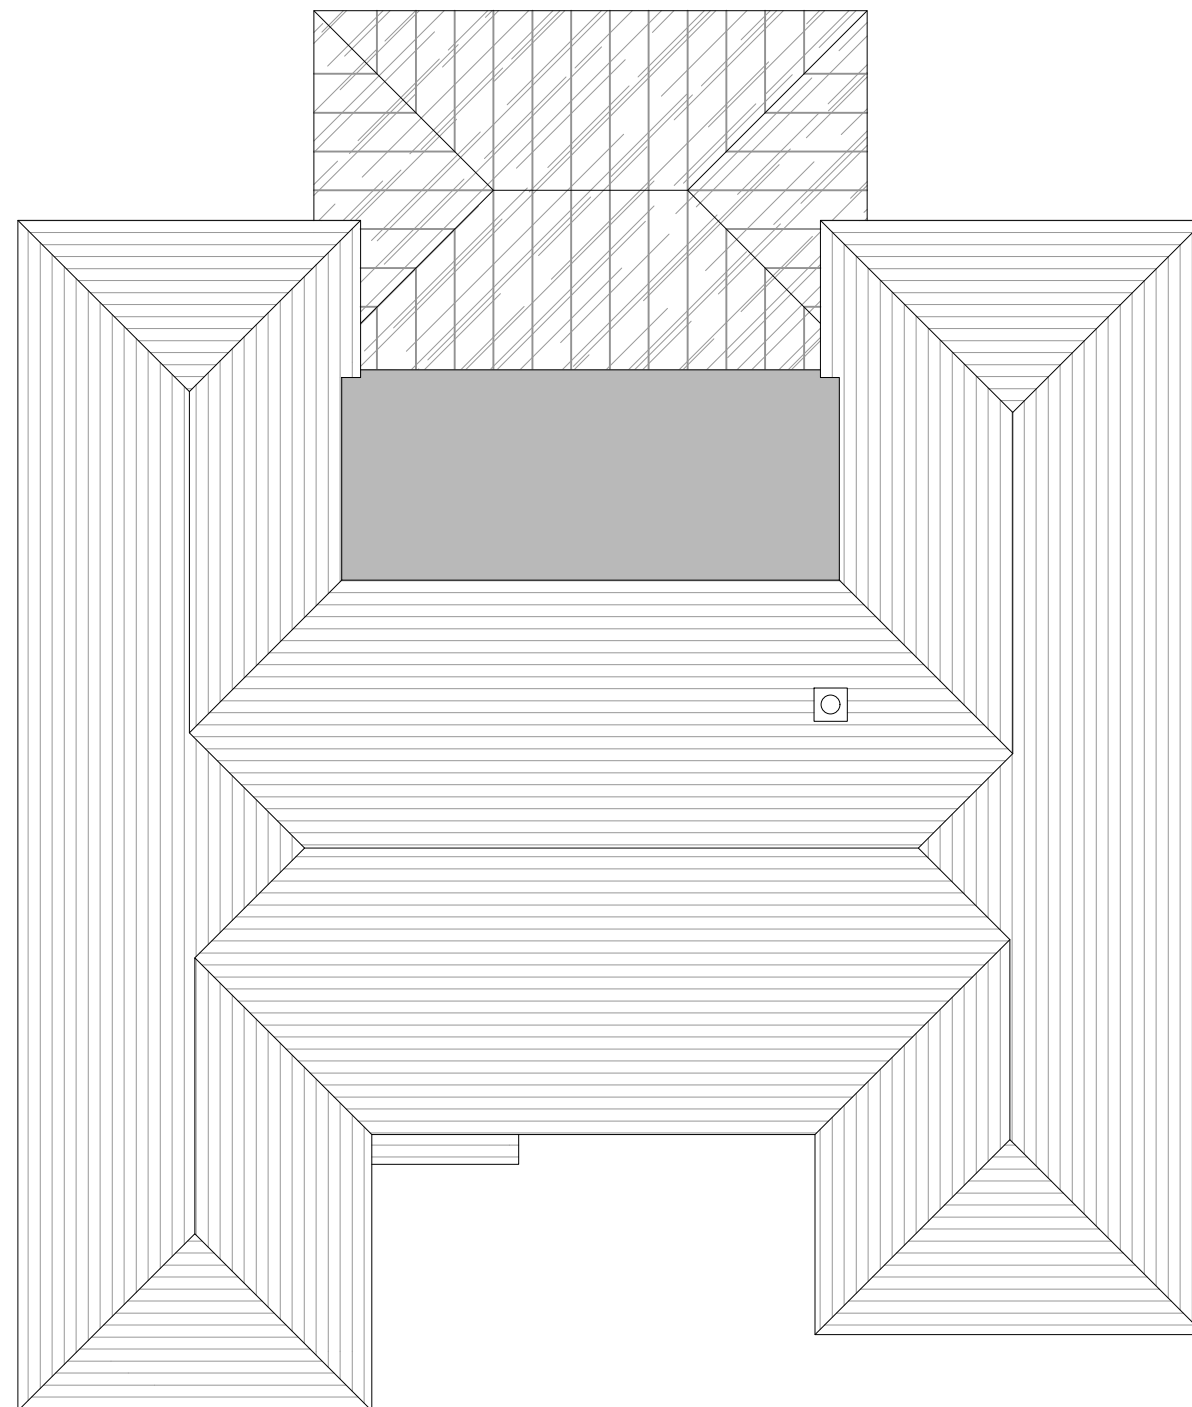


this drawing is the copyright design of Freeman Ankerman Partnership Limited. It must not be copied or reproduced or used in any way without written permission from Freeman Ankerman Partnership Limited. Dimensions to be checked on site do not scale from this drawing. All errors and omissions to be reported back to the Architect prior to commencement.

Freeman Ankerman Partnership Ltd

fap architects and surveyors
 198 Providence Square ■ Jacob Street ■ London SE1 2DZ

e mail@fap-architects.co.uk
 t o2o 7394 2232

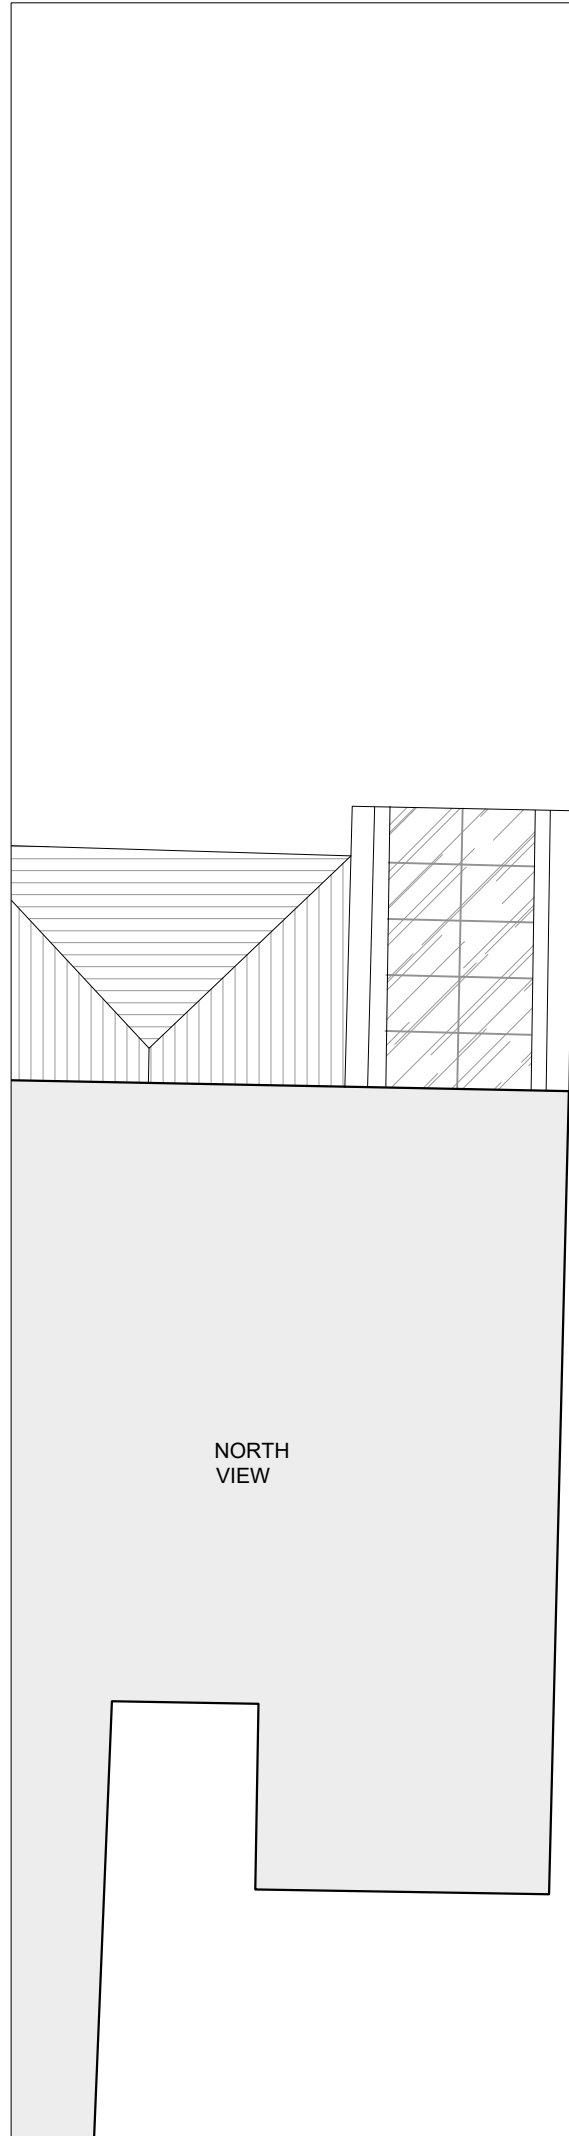

REV	BY	CHECKED	DATE

Notes: All dimensions to be checked on site
 Do not scale from drawings

client
MR & MRS WILLIAMS

project
**WHITE GATES
 CHURCH ROAD
 BULPHAN, RM14 3RU**

drawing title	scale at sheet
EXISTING ROOF PLAN	1:100 ON A3

issue purpose
HOUSEHOLDER APPLICATION

project no.	drawing no.
2023-866	2023-866/02

sheet	revision	north point
1 OF 1		

drawn	checked by
LT	

signed	date
	JANUARY 2024