


this drawing is the copyright design of Freeman Ankerman Partnership Limited. It must not be copied or reproduced or used in any way without written permission from Freeman Ankerman Partnership Limited. Dimensions to be checked on site do not scale from this drawing. All errors and omissions to be reported back to the Architect prior to commencement.

Freeman Ankerman Partnership Ltd


**fap** architects and surveyors

198 Providence Square ■ Jacob Street ■ London SE1 2DZ

e mail@fap-architects.co.uk  
t o2o 7394 2232

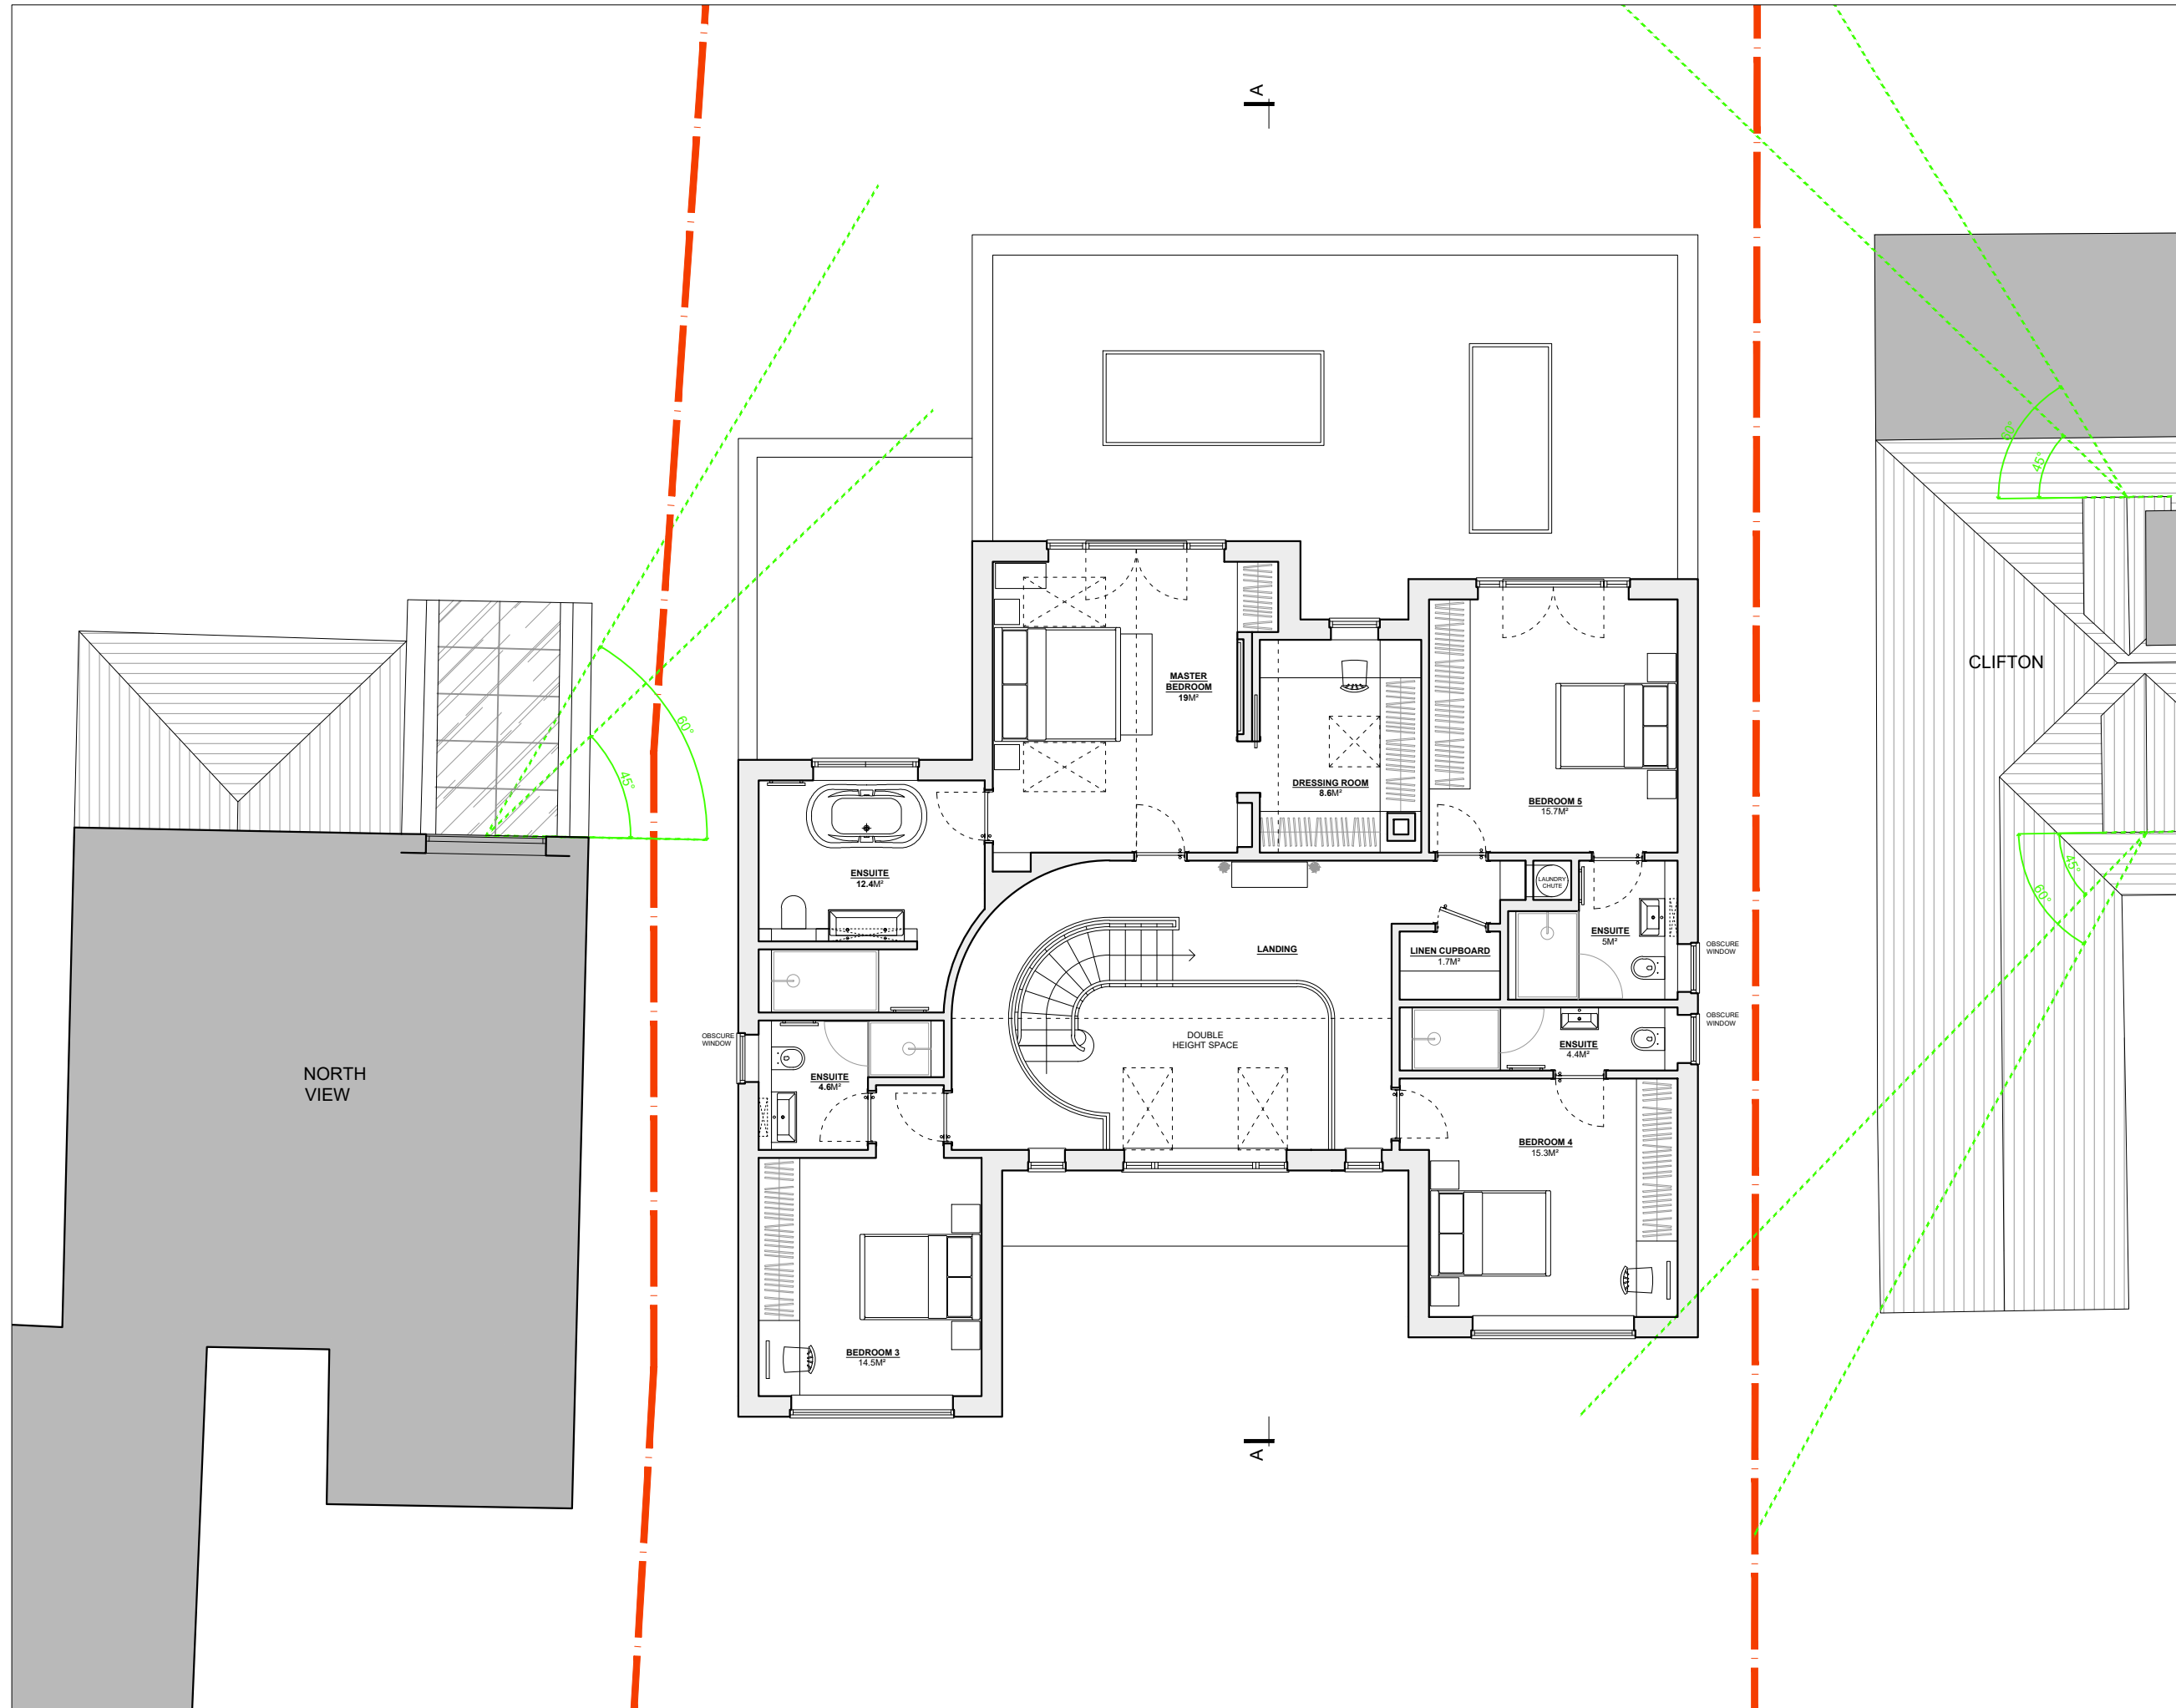

CLIFTON

 

REV	BY	CHECKED	DATE

Notes: All dimensions to be checked on site  
Do not scale from drawings

client  
**MR & MRS WILLIAMS**

project  
**WHITE GATES  
CHURCH ROAD  
BULPHAN, RM14 3RU**

drawing title <b>PROPOSED FIRST FLOOR PLAN</b>	scale at sheet <b>1:100 ON A3</b>
---	--

issue purpose  
**HOUSEHOLDER APPLICATION**

project no. <b>2023-866</b>	drawing no. <b>2023-866/06</b>
--------------------------------	-----------------------------------

sheet <b>1 OF 1</b>	revision	north point
------------------------	----------	-------------

drawn <b>LT</b>	checked by	
--------------------	------------	--

signed	date <b>JANUARY 2024</b>
--------	-----------------------------