




Existing Front Elevation (No Alterations)
Scale 1:100

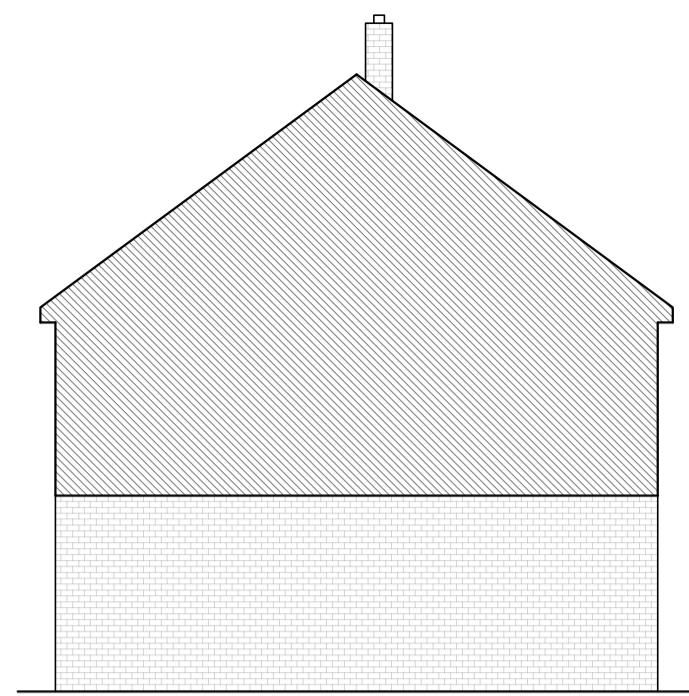


Existing Side Elevation (North - West)
Scale 1:100

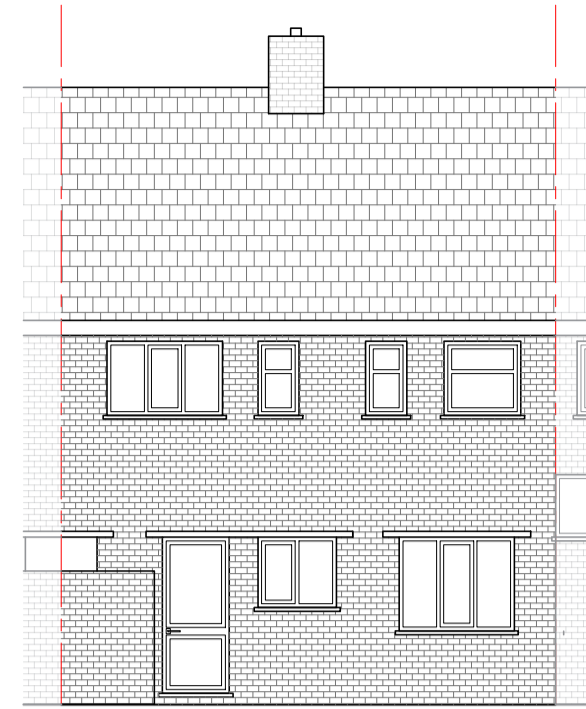


Existing Rear Elevation
Scale 1:100

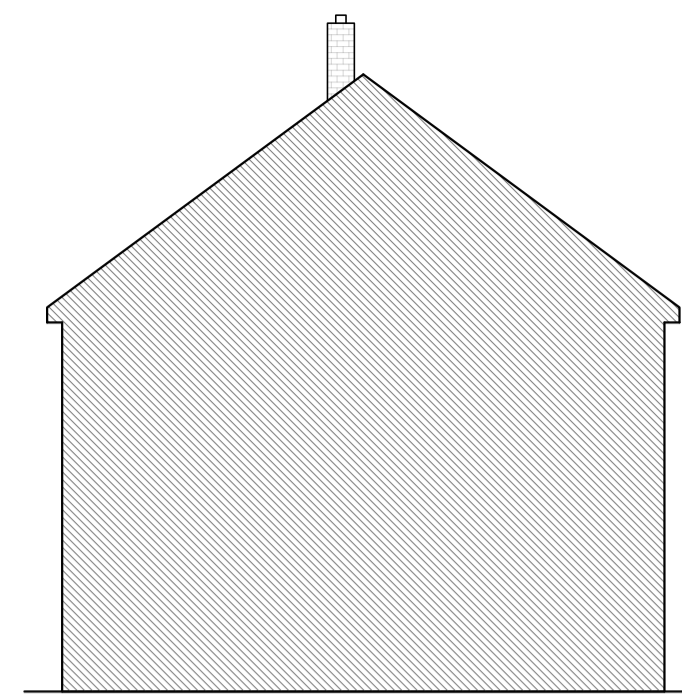


Existing Side Elevation (South - East)
Scale 1:100

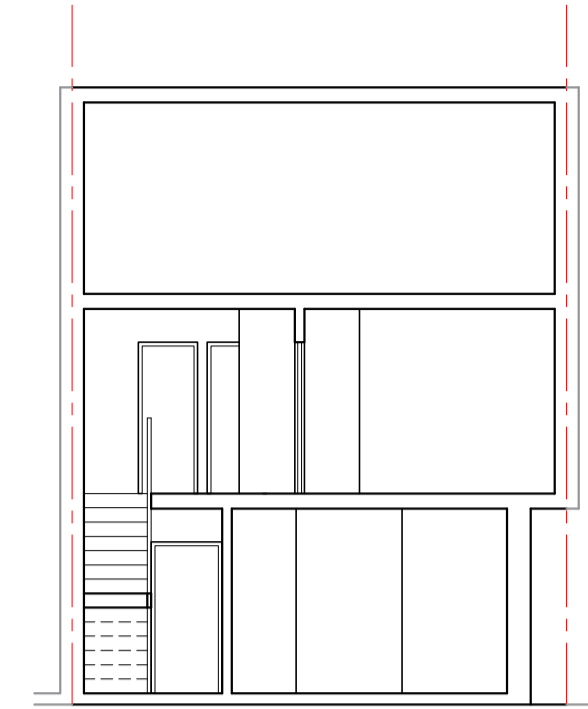


Existing Section AA
Scale 1:100

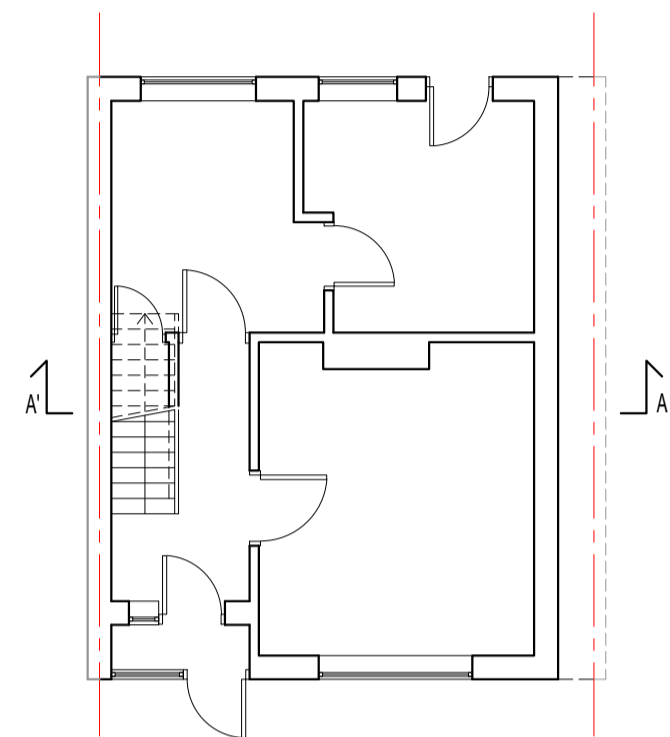



Existing Ground Floor
Scale 1:100

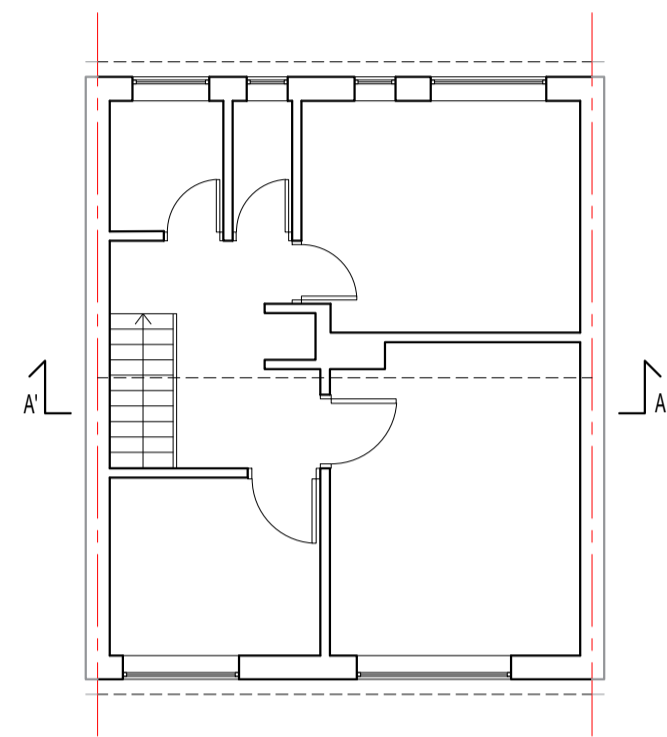


Existing First Floor
Scale 1:100

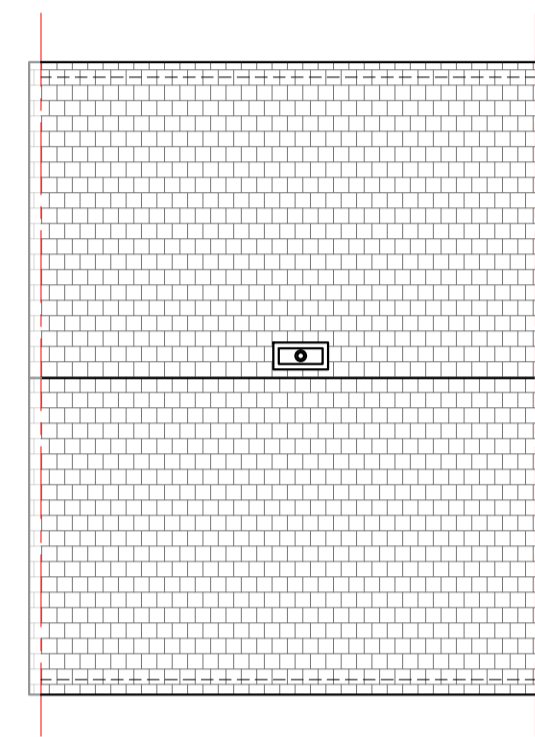


Existing Roof
Scale 1:100

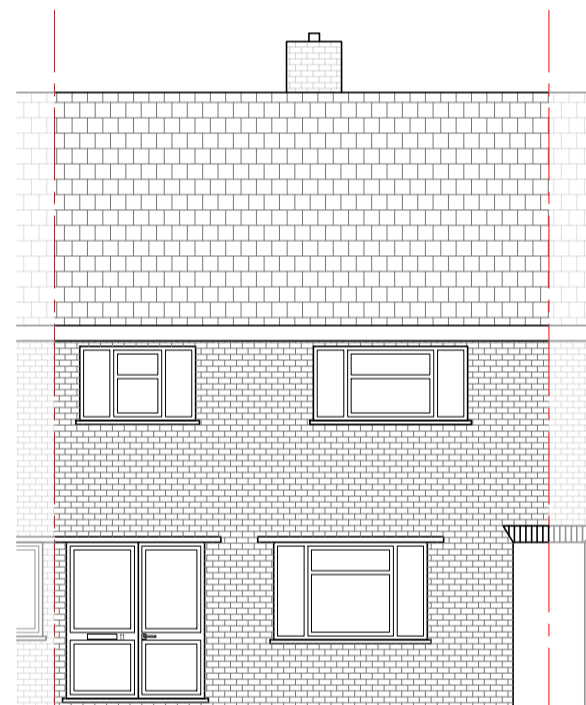 


Proposed Front Elevation (No Alterations)
Scale 1:100

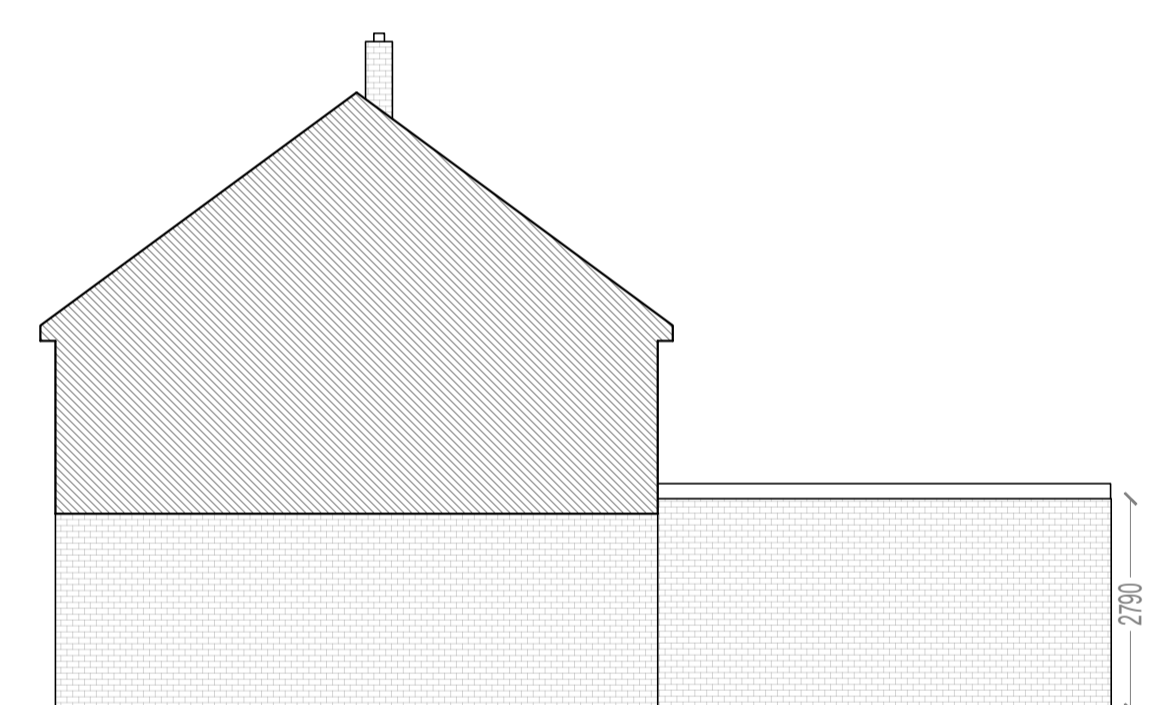


Proposed Side Elevation (North - West)
Scale 1:100

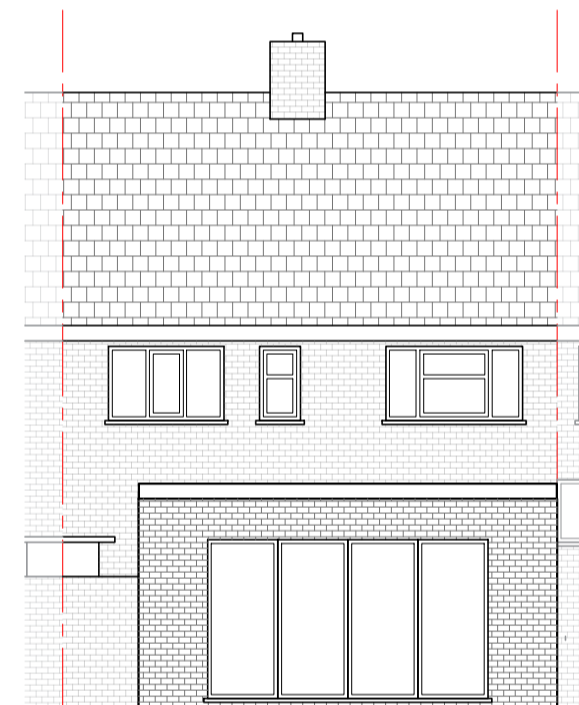


Proposed Rear Elevation
Scale 1:100

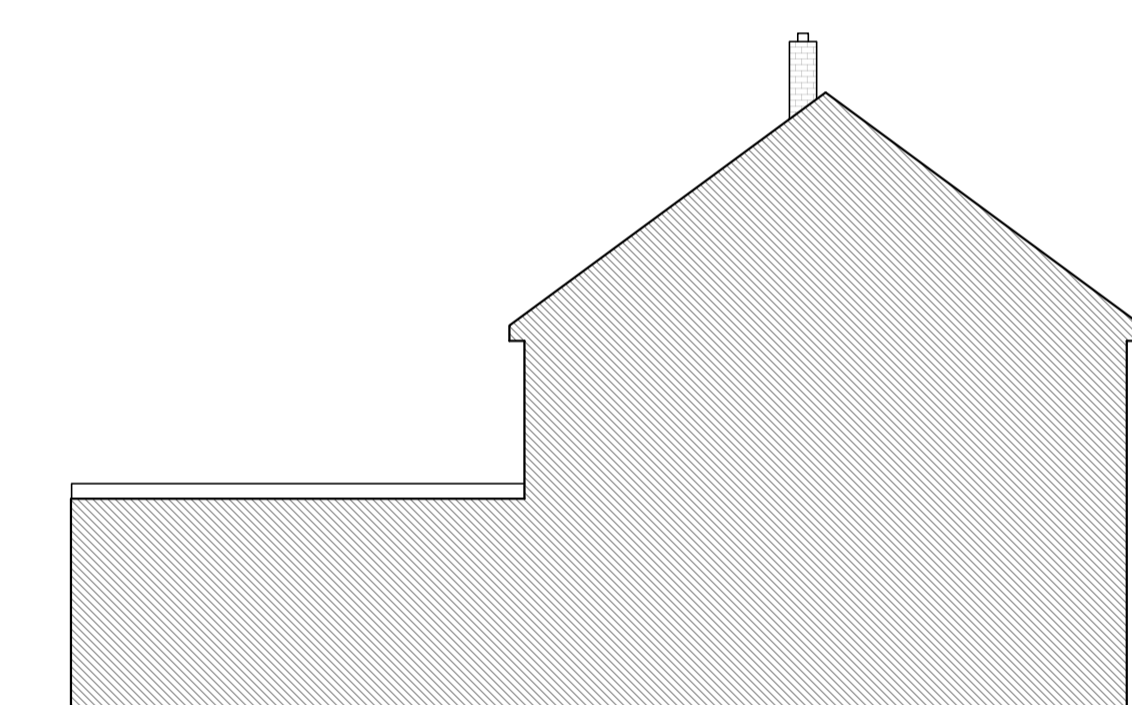


Proposed Side Elevation (South - East)
Scale 1:100

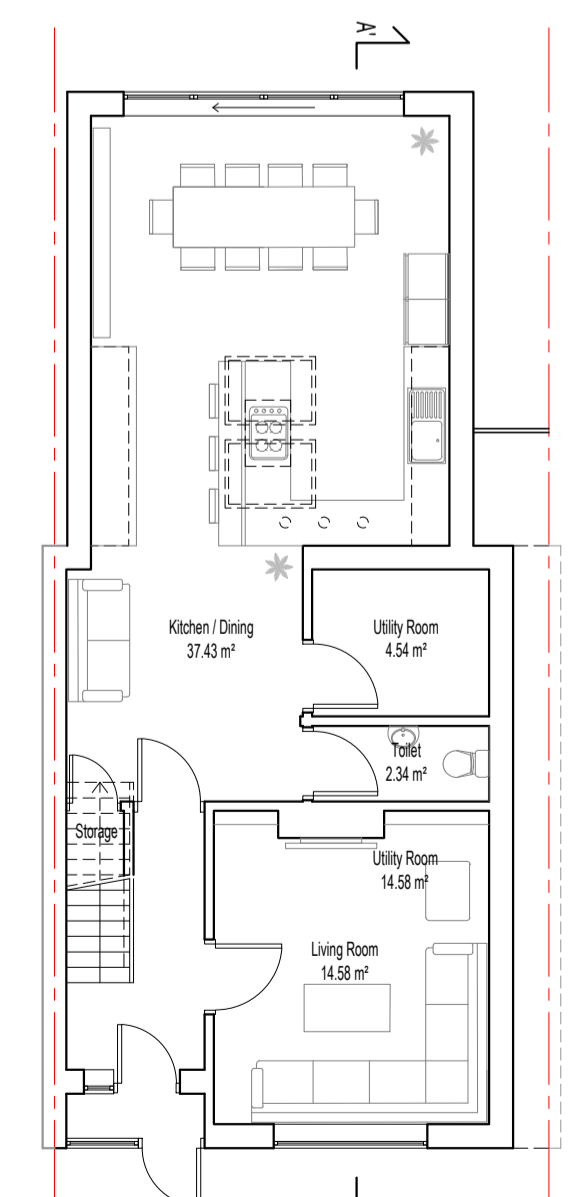


Proposed Ground Floor
Scale 1:100

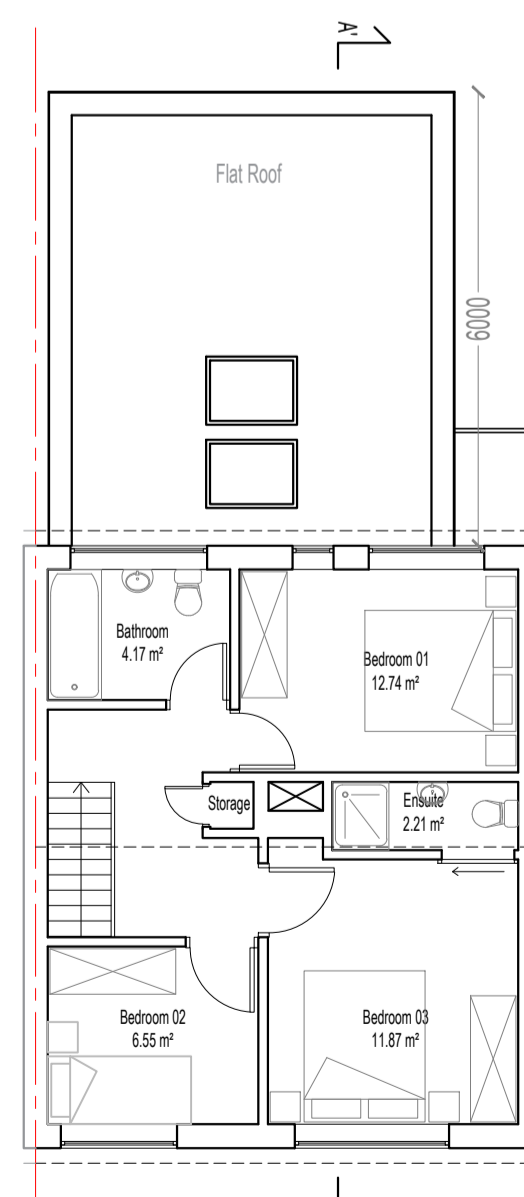

Proposed First Floor
Scale 1:100

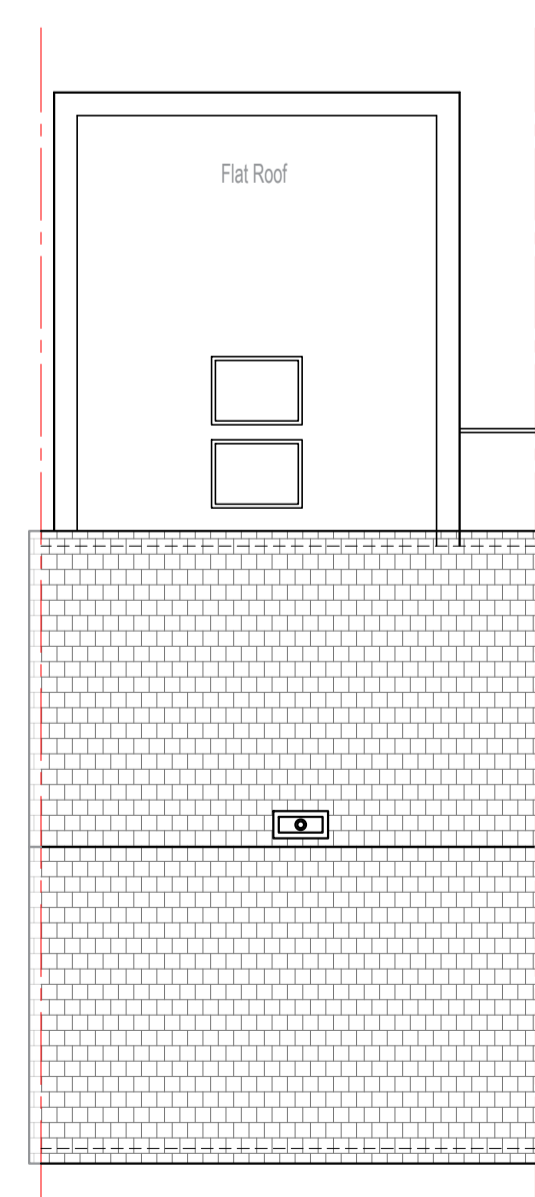

Proposed Roof
Scale 1:100

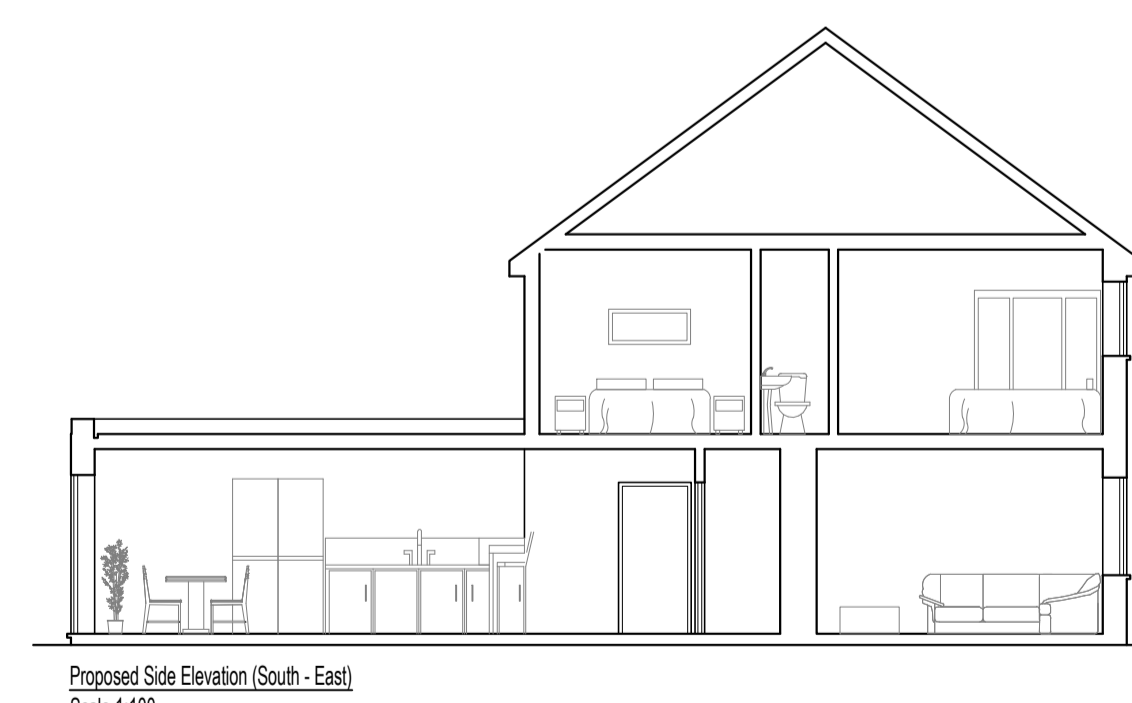

Proposed Side Elevation (South - East)
Scale 1:100

Kappa Planning Ltd

46-48 Ennersdale Road, London,
SE13 6JB
tel: 02080041662
www.kappa-planning.co.uk

CLIENT

Mr Steven West

PROJECT

**11 Westfield Cottages, Cudham Lane South,
Sevenoaks, Kent, TN14 7QA**

JOB TITLE

**Proposed 6 meters single storey rear extension
with two flat roof-lights, and internal alterations,
through the prior approval scheme.**

DRAWING

**EXISTING AND PROPOSED FLOOR PLANS,
ELEVATIONS, AND SECTIONS**

DRAWN BY
EO

CHECKED BY
GP

REVISION

DATE
29.01.24

SCALE
1:100 @ A1

RELEASE
01

PROJECT
No
802

DRAWING
No
02