



# POOL HOUSE FLOORPLAN

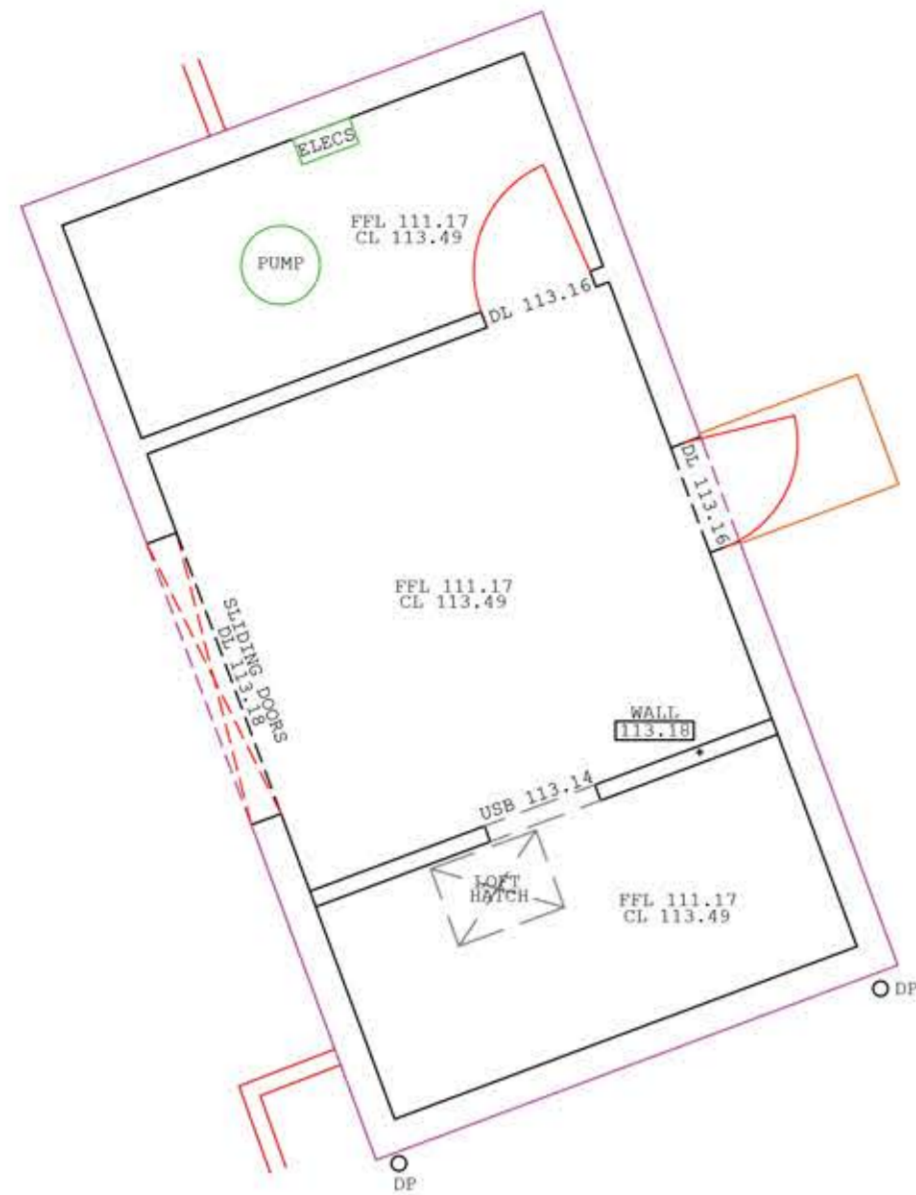

## WEST ELEVATION

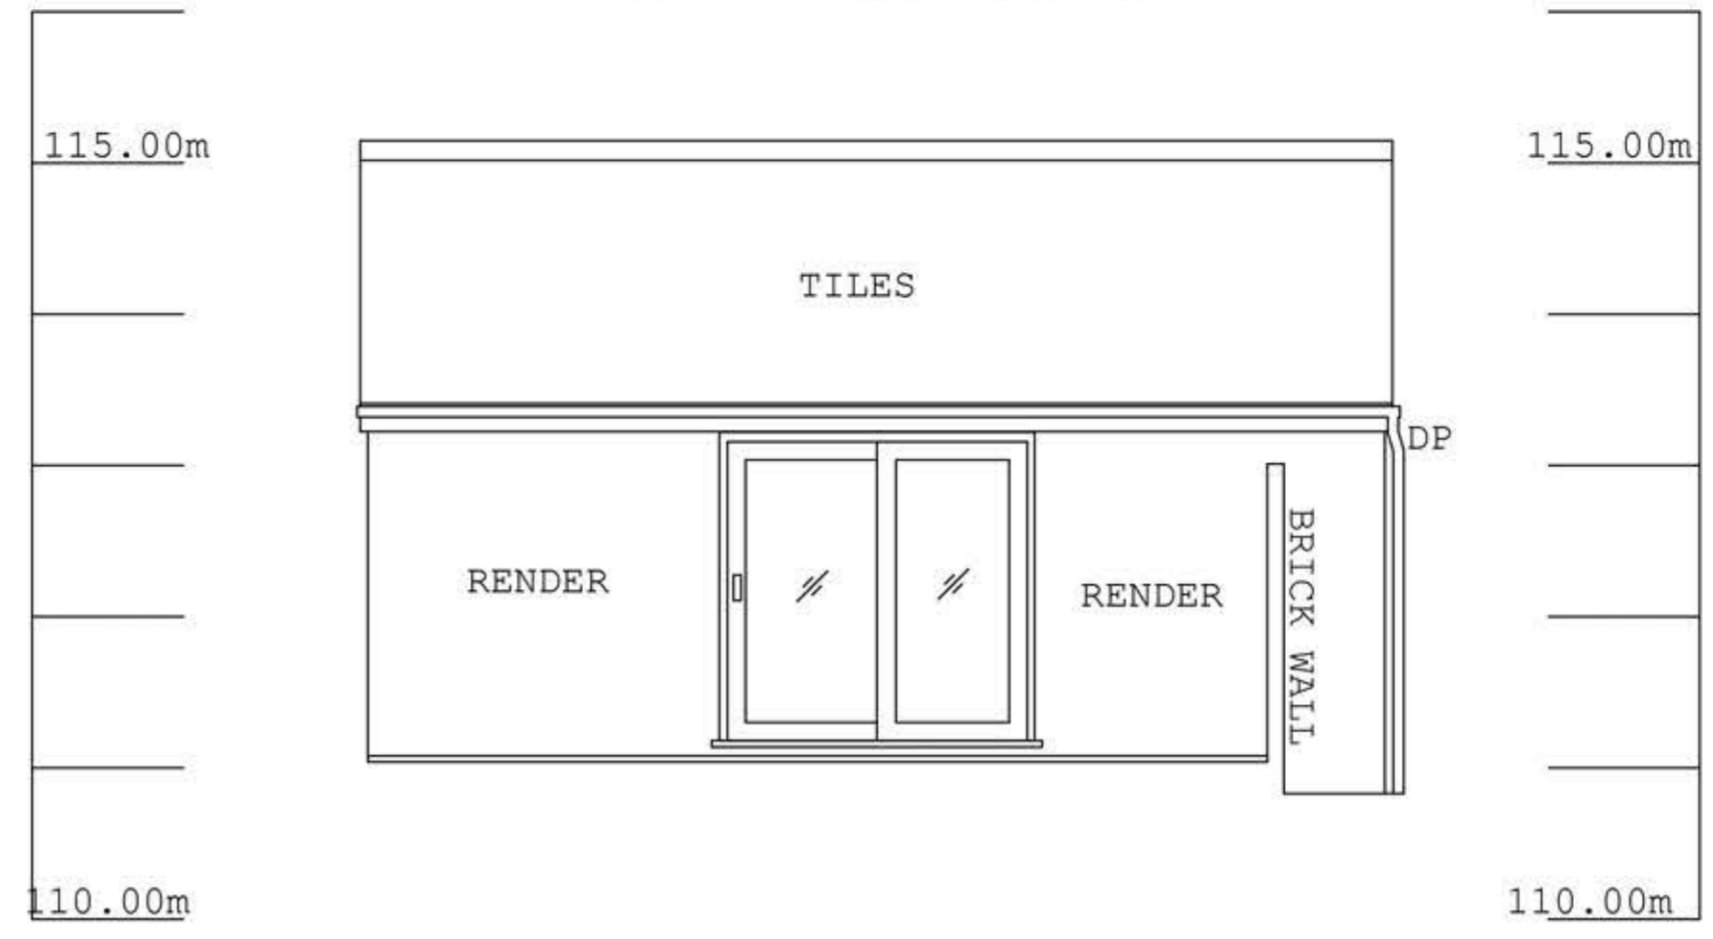

**ABBREVIATIONS:**

- CL- CEILING LEVEL
- DL- TOP OF DOOR LEVEL
- DI- TOP OF DOOR LEVEL
- FB- FLOOR TO BEAM HEIGHT
- FC- FLOOR TO CEILING HEIGHT
- FCL- FALSE CEILING LEVEL
- FFL- FINISHED FLOOR LEVEL
- H- HEAD HEIGHT
- HL- HEAD LEVEL
- S- SILL HEIGHT
- SL- SILL LEVEL
- TOB- TOP OF BEAM LEVEL
- USB- UNDERSIDE OF BEAM LEVEL

### NOTES

1. GRID AND LEVELS RELATED TO ORDINANCE SURVEY GPS NETWORK
2. ALL LEVELS ON KERN LINES ARE CHANNEL LEVELS UNLESS NOTED OTHERWISE.
3. SERVICE ROUTES HAVE BEEN IDENTIFIED BY LIFTING OF INSPECTION COVERS & VISUAL INSPECTION FROM THE SURFACES.
4. FOR SAFETY REASONS, DRAINAGE PIPE SIZES HAVE BEEN DETERMINED FROM THE SURFACE AND SHOULD BE TREATED AS APPROXIMATE ONLY.
5. DRAINAGE PIPE SIZES ARE DIAMETERS AND ARE SHOWN IN MILLIMETERS.
6. TREE SPECIES SHOULD BE CHECKED BY AN ARBORIST IF CRITICAL.

### Revisions

Rev	Description
A	
B	
C	

Drawing No: SJK4296

Drawn By: MS	Checked By: SJ	Sheet Size: A1	Date: 7/06/2023
--------------	----------------	----------------	-----------------

Client: Ian Abrams Architects. Scale: 1:50

Project: Fox & Hounds, Bromley, Standon, Ware, SG11 1NX. Pool House MBS.

SYMBOLS	LEGEND
	AV Air Valve
	BD Borehole
	CB Borehole
	CB Cable Box
	CHY Chimney
	CL Cover Level
	CUNC Concrete
	CTV Cable TV
	DK Drop Kerb
	DP Down Pipe
	DR Drain
	EGC Electricity
	EP Elec. Pole
	ER Earth Rod
	FB Flower Bed
	FR Fire Hydrant
	FP Footpath
	GT Gully
	GP Gate Post
	GV Gas Valve
	IC Inspec. Cover
	IL Invert Level
	JB Junction Box
	KO Kerb Outlet
	LB Letter Box
	LP Lamp Post
	MH Manhole
	MK Marker
	NP Name Plate
	O/H Overhead
	OSM Ordnance Bench Mark
	P Post or Pillar
	PM Parking Meter
	RE Road Sign
	RS Road Sign
	SAP Sapping
	SC Stop Cook
	SL Sump Level
	ST Stop Tap
	SV Sluice Valve
	TAK Tarmac
	TC Telecom Cover
	TCB Telephone Call Box
	TL Traffic Lights
	TP Telegraph Pole
	TV Television Box
	UTL Unable to lift
	VP Vent Pipe
	WL Water Level
	WM Water Meter
	WO Wash Out

FENCE TYPES	C/P Chestnut Paling	P/S Palisade
B/W Barbed Wire	I/R Iron Railing	P/W Post & Wire
C/B Close Boarded	I/W Intersown	
C/L Chainlink	P/R Post & Rail	


BOX AROUND LEVEL INDICATES LEVEL AT TOP OF FEATURE - - - - - WALL

SURVEYED BY:-




48c Thoroughfare  
Halesworth  
Suffolk  
IP19 8AR  
Tel. 01986 872716  
email. mail@sjgeomatics.co.uk  
web. www.sjgeomatics.co.uk

## SOUTH ELEVATION

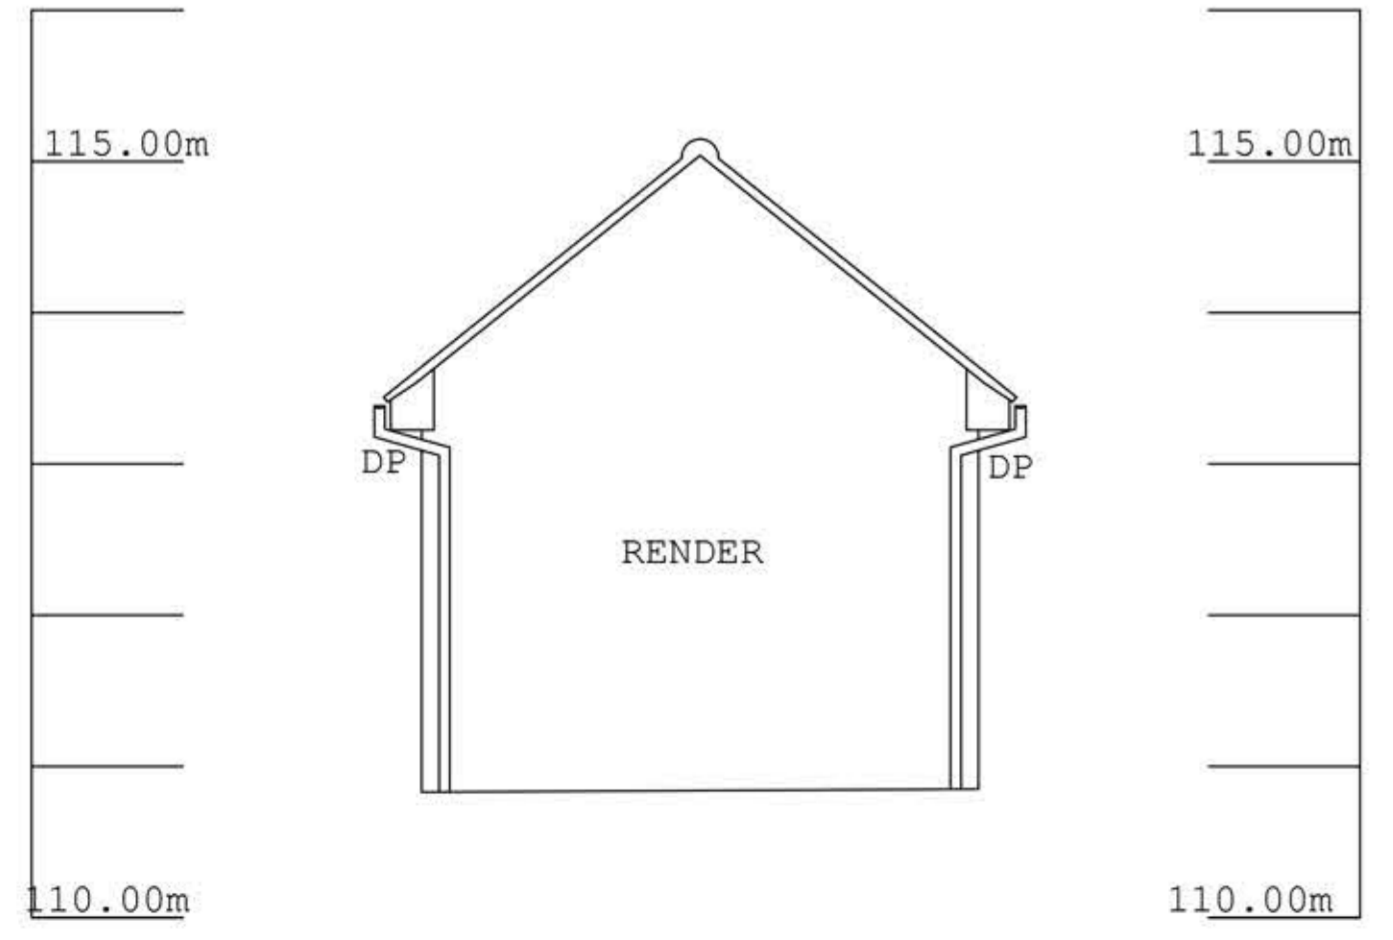

## EAST ELEVATION

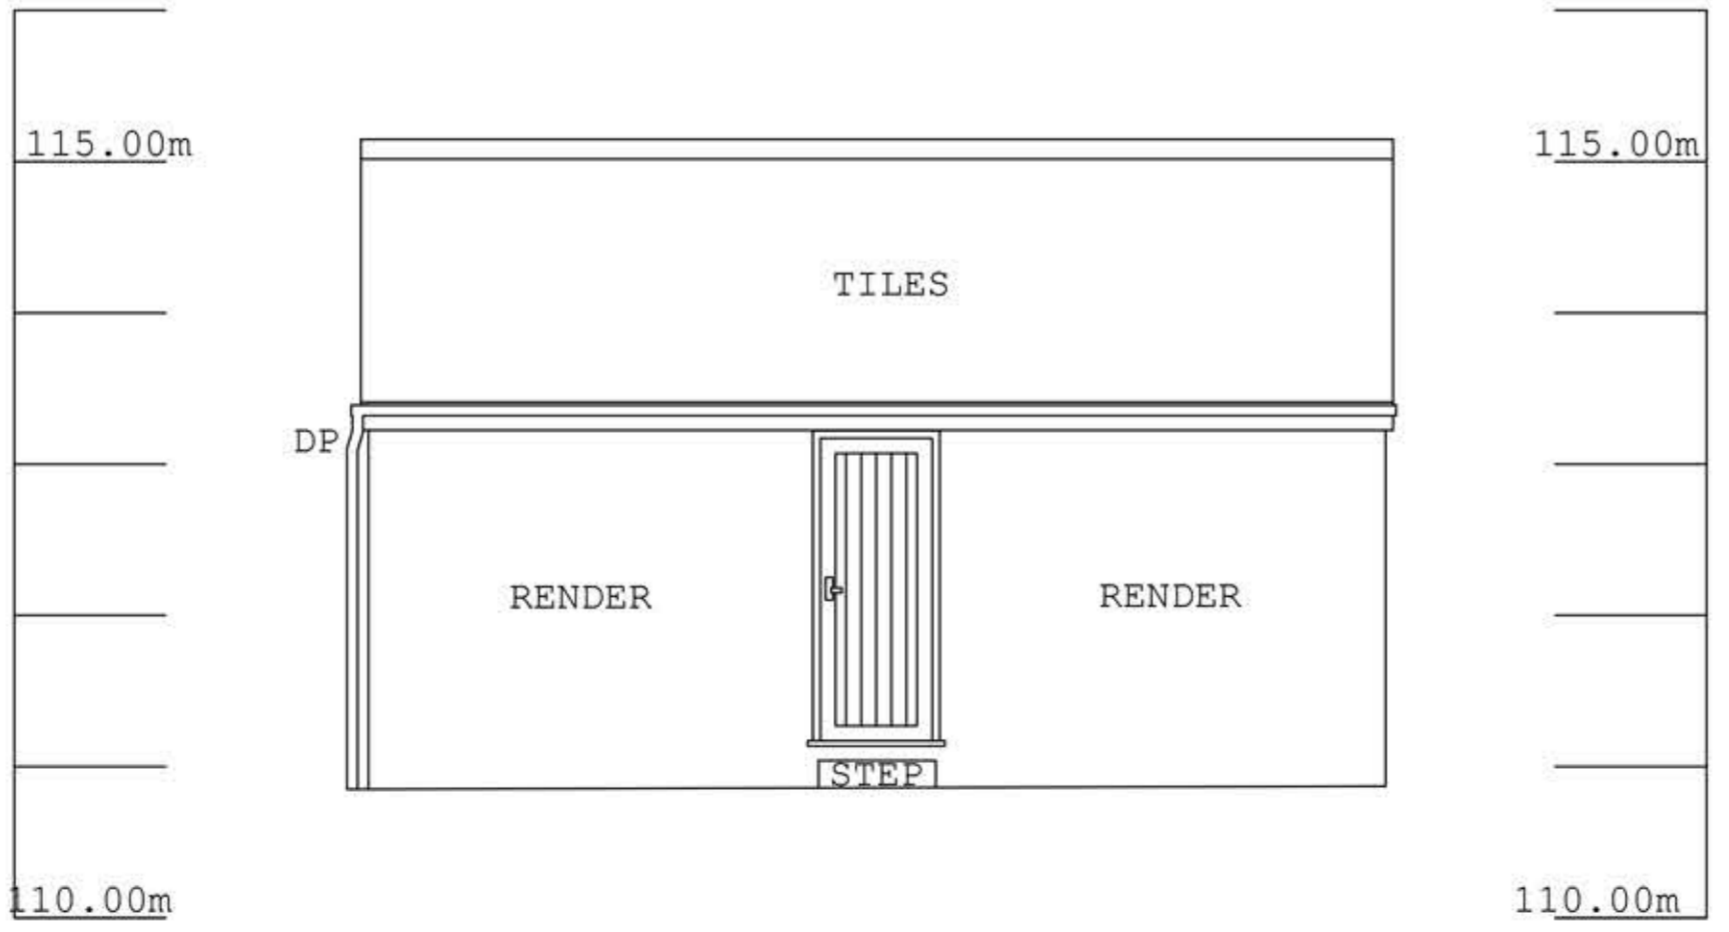

## NORTH ELEVATION

