

SITE AREA 2760m²

ECOLOGY NOTES

- # BAT BOX, POSITIONED MIN 3M ABOVE GROUND, AND FACING SOUTH/ SOUTH WEST AS SHOWN
 - # BOXBIRD NESTING BOXES POSITIONED ON TREES AS SHOWN.
 - # 'HEDGEHOG HOME' NESTING BOX LOCATED AT BASE OF BOUNDARY AS SHOWN.
- ALL BOXES TO BE INSTALLED IN ACCORDANCE WITH MANUFACTURES RECOMMENDATIONS AND SUPPORTING ECOLOGY ASSESSMENT & RECOMMENDATIONS.



This drawing is for Planning purposes only.
All dimensions to be checked on site.

- Notes
- 0 25mm 50mm
Scale Bar 1:1
- 0 50mm 100mm
Scale Bar 1:2
- 0 0.1 0.5m
Scale Bar 1:10
- 0 0.5m 1m
Scale Bar 1:20
- 0 1 2 3m
Scale Bar 1:50
- 0 1 5m
Scale Bar 1:100
- 0 2 10m
Scale Bar 1:200
- 0 10 20 30m
Scale Bar 1:500
- 0 10 20 30 40 50m
Scale Bar 1:1250


IAN ABRAMS
ARCHITECT LIMITED

5 The Matings, Station Road, Newport, Essex CB11 3RN
Telephone: 01799 543 533
Fax: 01799 543 653
e-mail: ian@abrams.uk.com
www.ian-abrams-architects.co.uk

Job title
RESIDENTIAL DEVELOPMENT
at
**FOX & HOUNDS, BROMLEY,
STANDON, WARE, SG11 1NX**

Drawing title
**SITE PLAN & STREET SCENE
PROPOSED**

Scale	Date	Drawn
AS SHOWN @A1	31.08.23	THS
Drawing No		Rev
128423.03		A

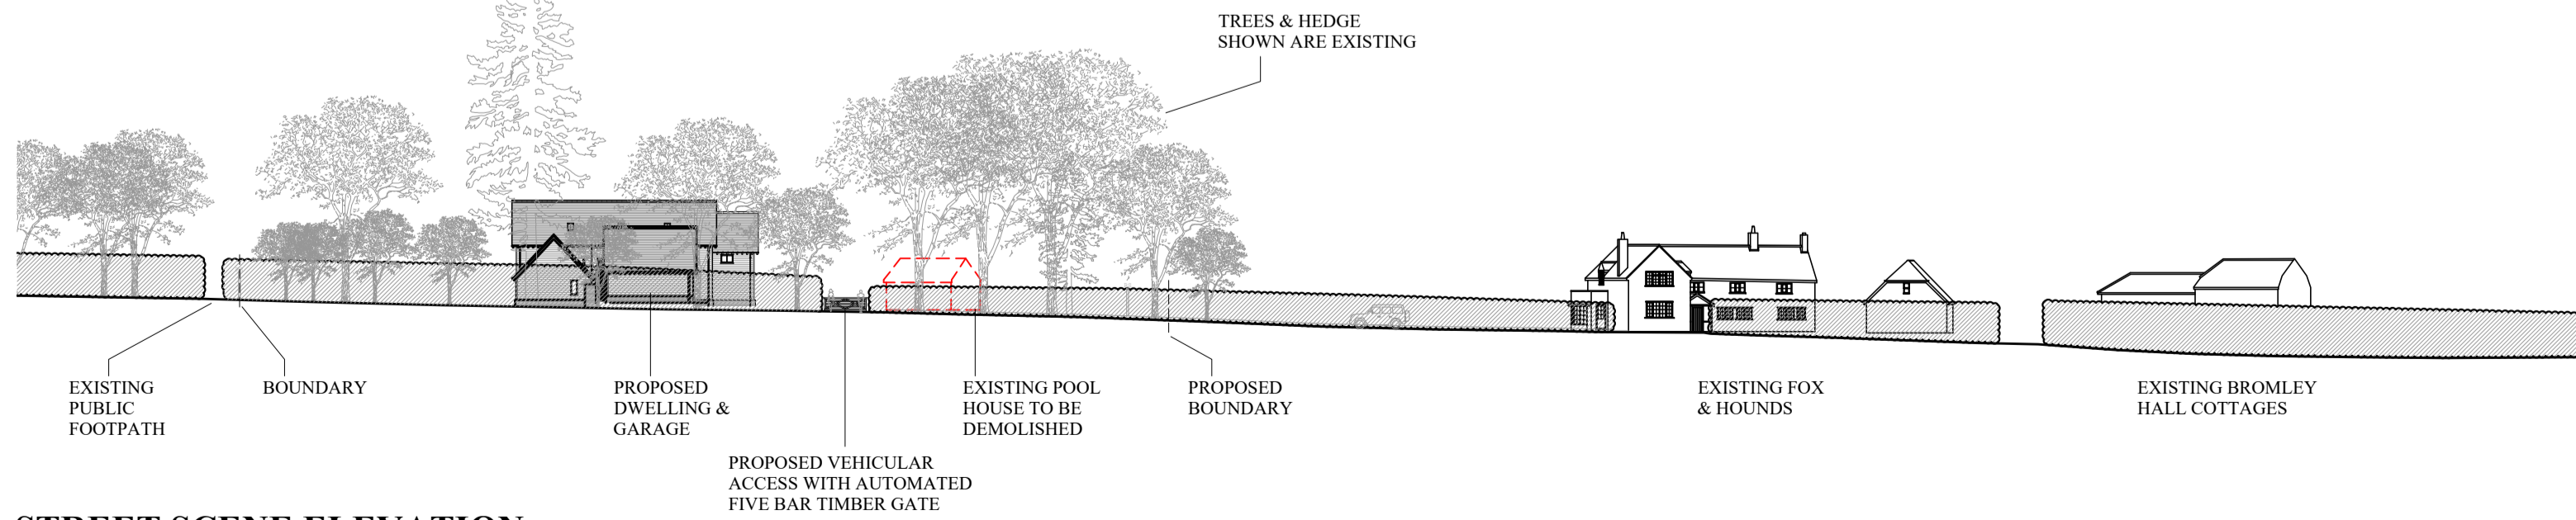

STREET SCENE ELEVATION
1/500 @ A1

The above line measures 200mm in length when printed correctly

J:\212423\03 Fox & Hounds\Drawings\Fox&Hounds_SitePlan.dwg - 31/08/2023 - Planning\031201.dwg