



0 2m
scale 1:100

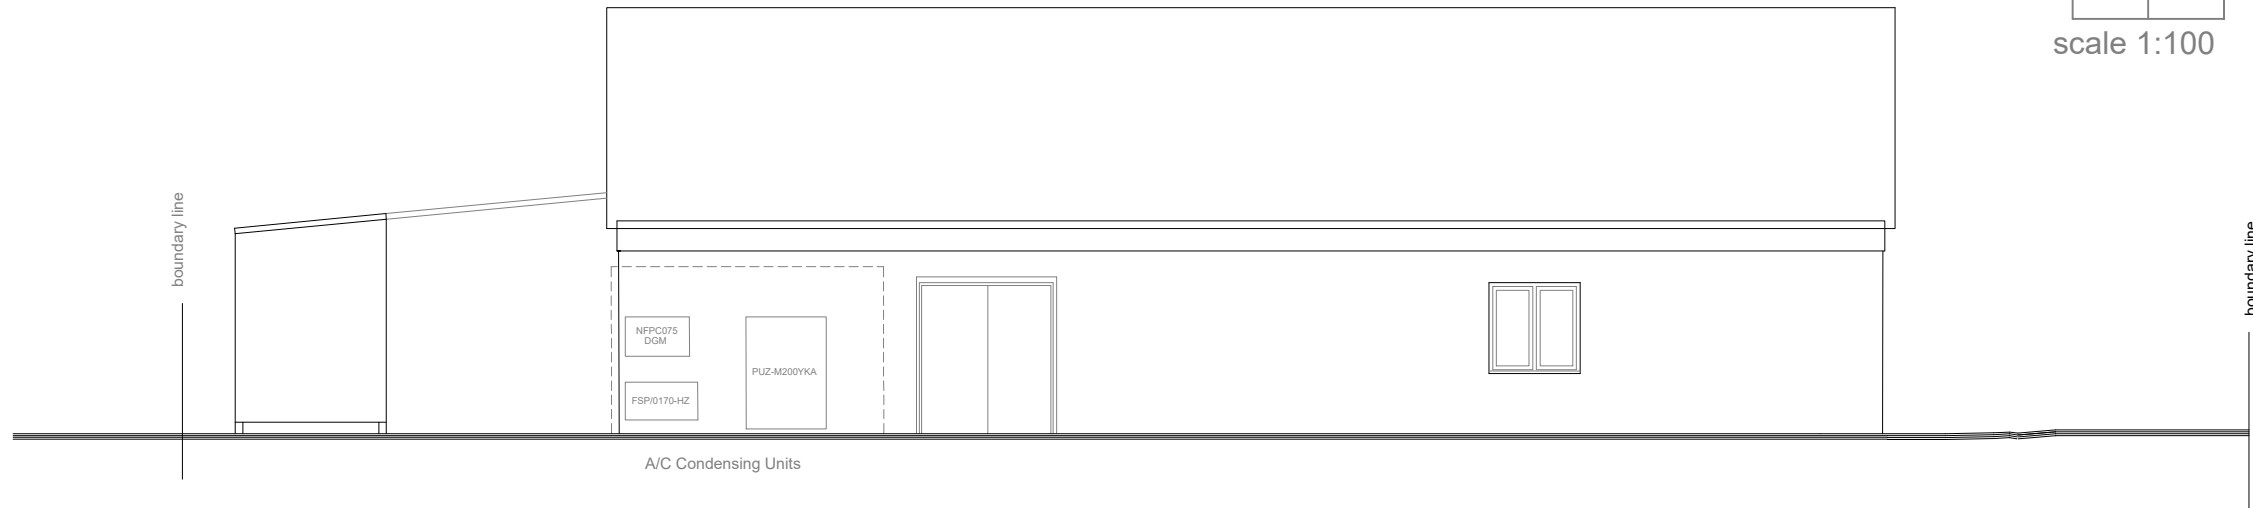

REAR ELEVATION (West)

0 2m
scale 1:100

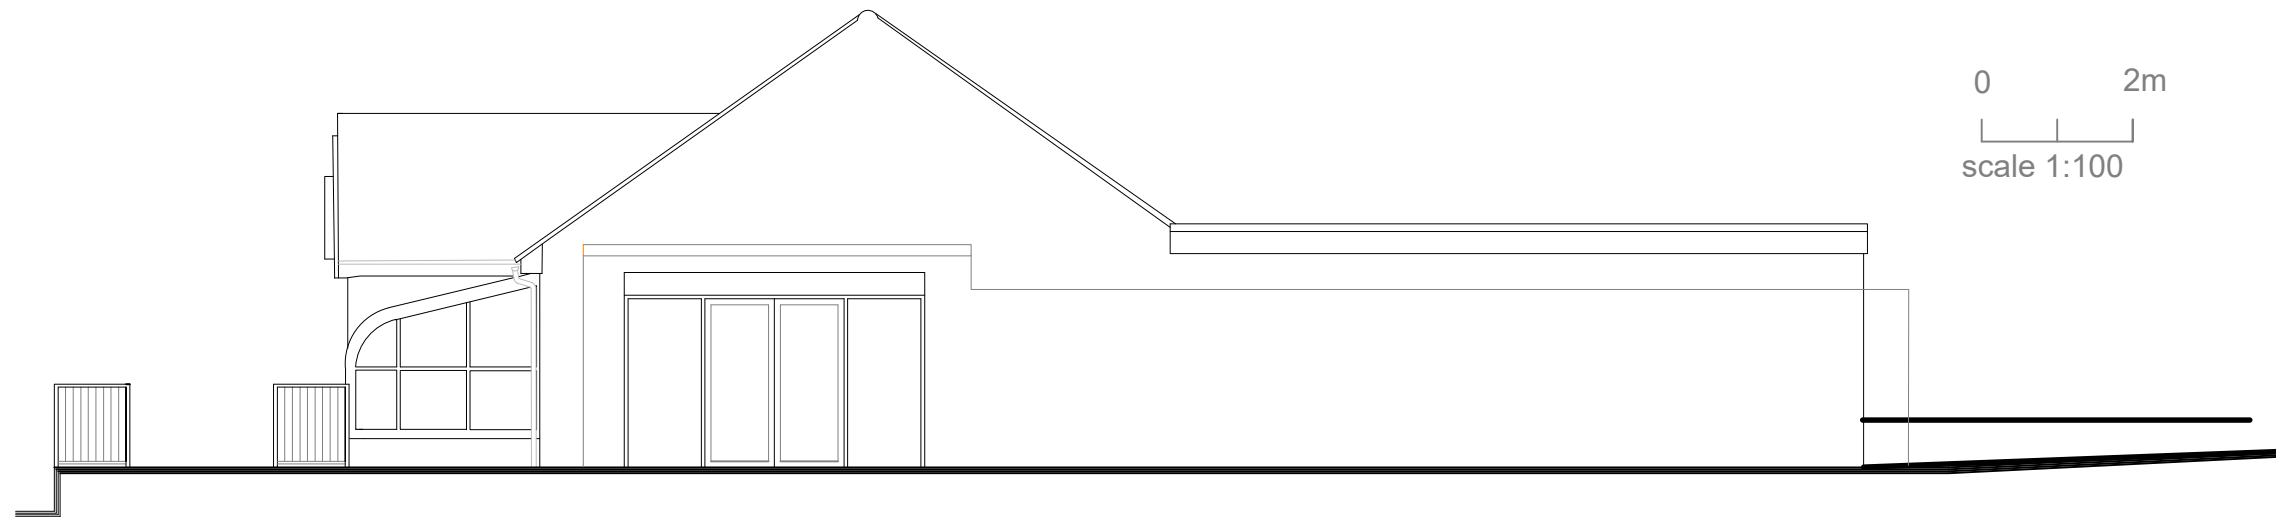

SIDE ELEVATION (North)

