



AMENDMENTS:  
 A 24/04/23 A/C CONDENSING UNITS & PLANT ENCLOSURE NOTE ADDED  
 B 05/10/23 PROPOSED REAR CANOPY ADDED

0 2m  
 scale 1:100

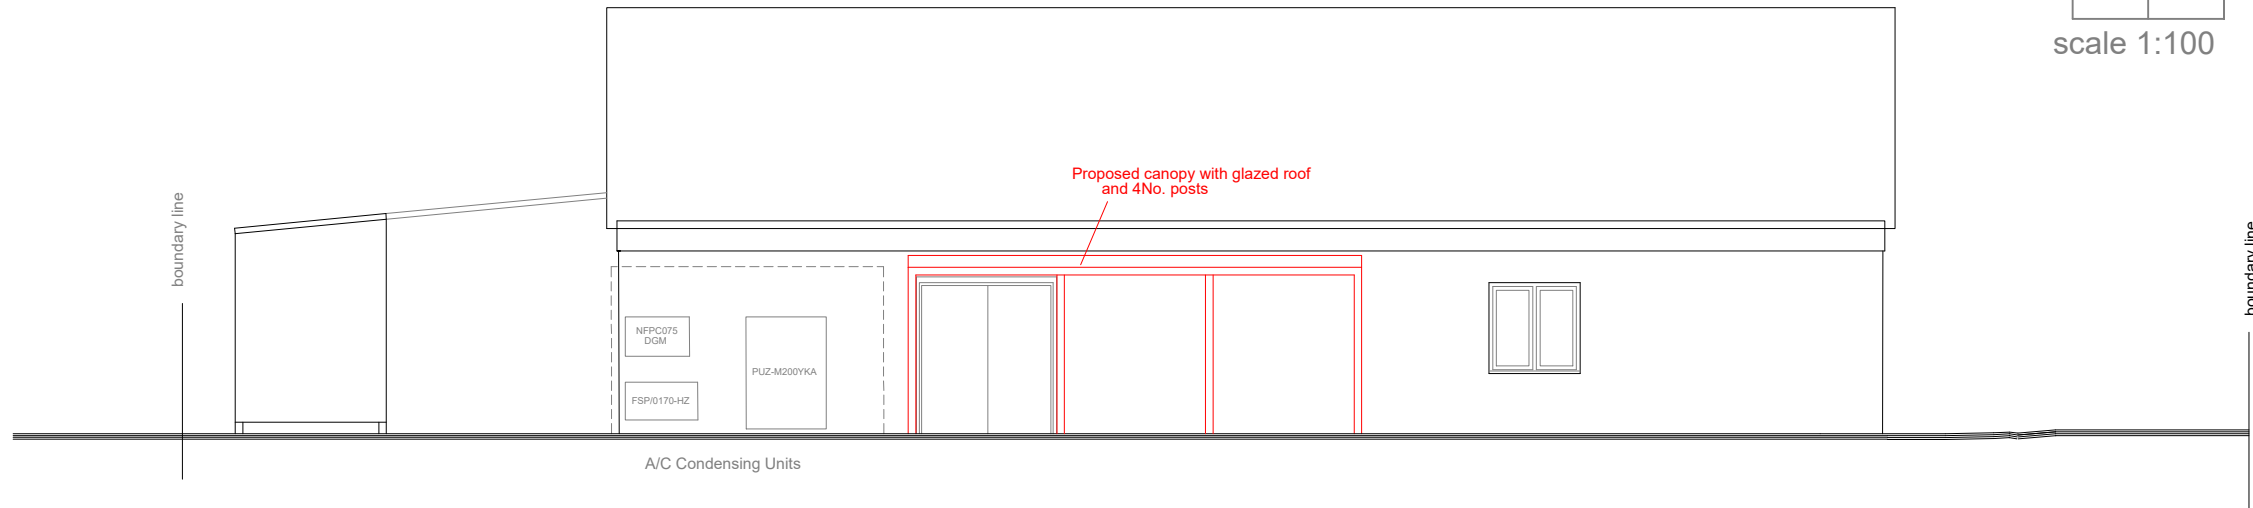

REAR ELEVATION (West)

0 2m  
 scale 1:100

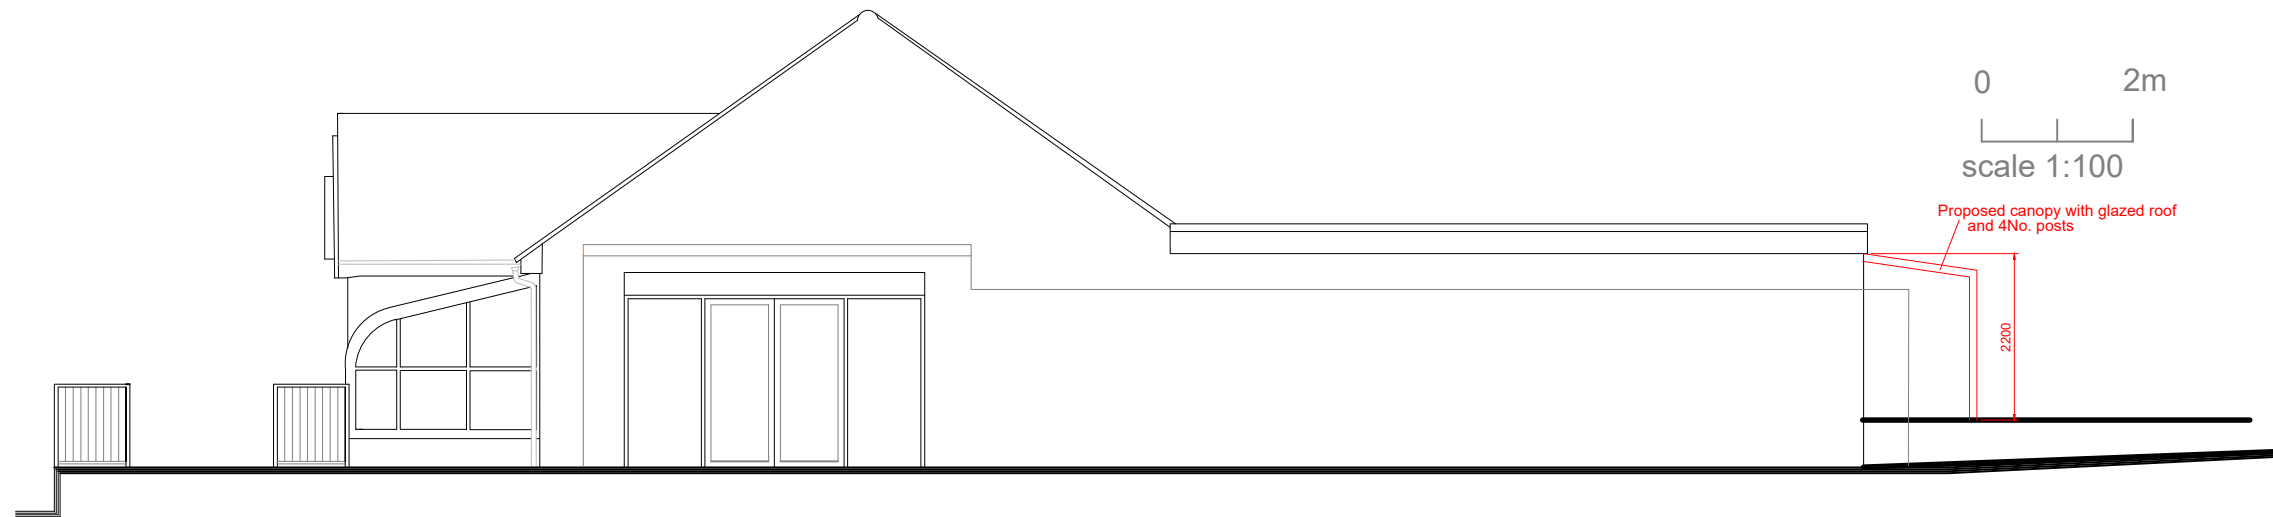

SIDE ELEVATION (North)



PROJECT: Raj Villa, Ermine Street, High Cross, Herts. DRAWING TITLE: Elevations As Proposed (sheet 2) DRG. No. JJD/2161/13B SCALE: 1:100 PAPER SIZE: A3 DATE: 02/23



**JRT ARCHITECTURAL DESIGN LIMITED**

25 Shorham Rise, Two Mile Ash, Milton Keynes, MK8 8BS T: 01908 261565 M: 07990 761527 E: jeremy@JRTArchitecturalDesign.com