

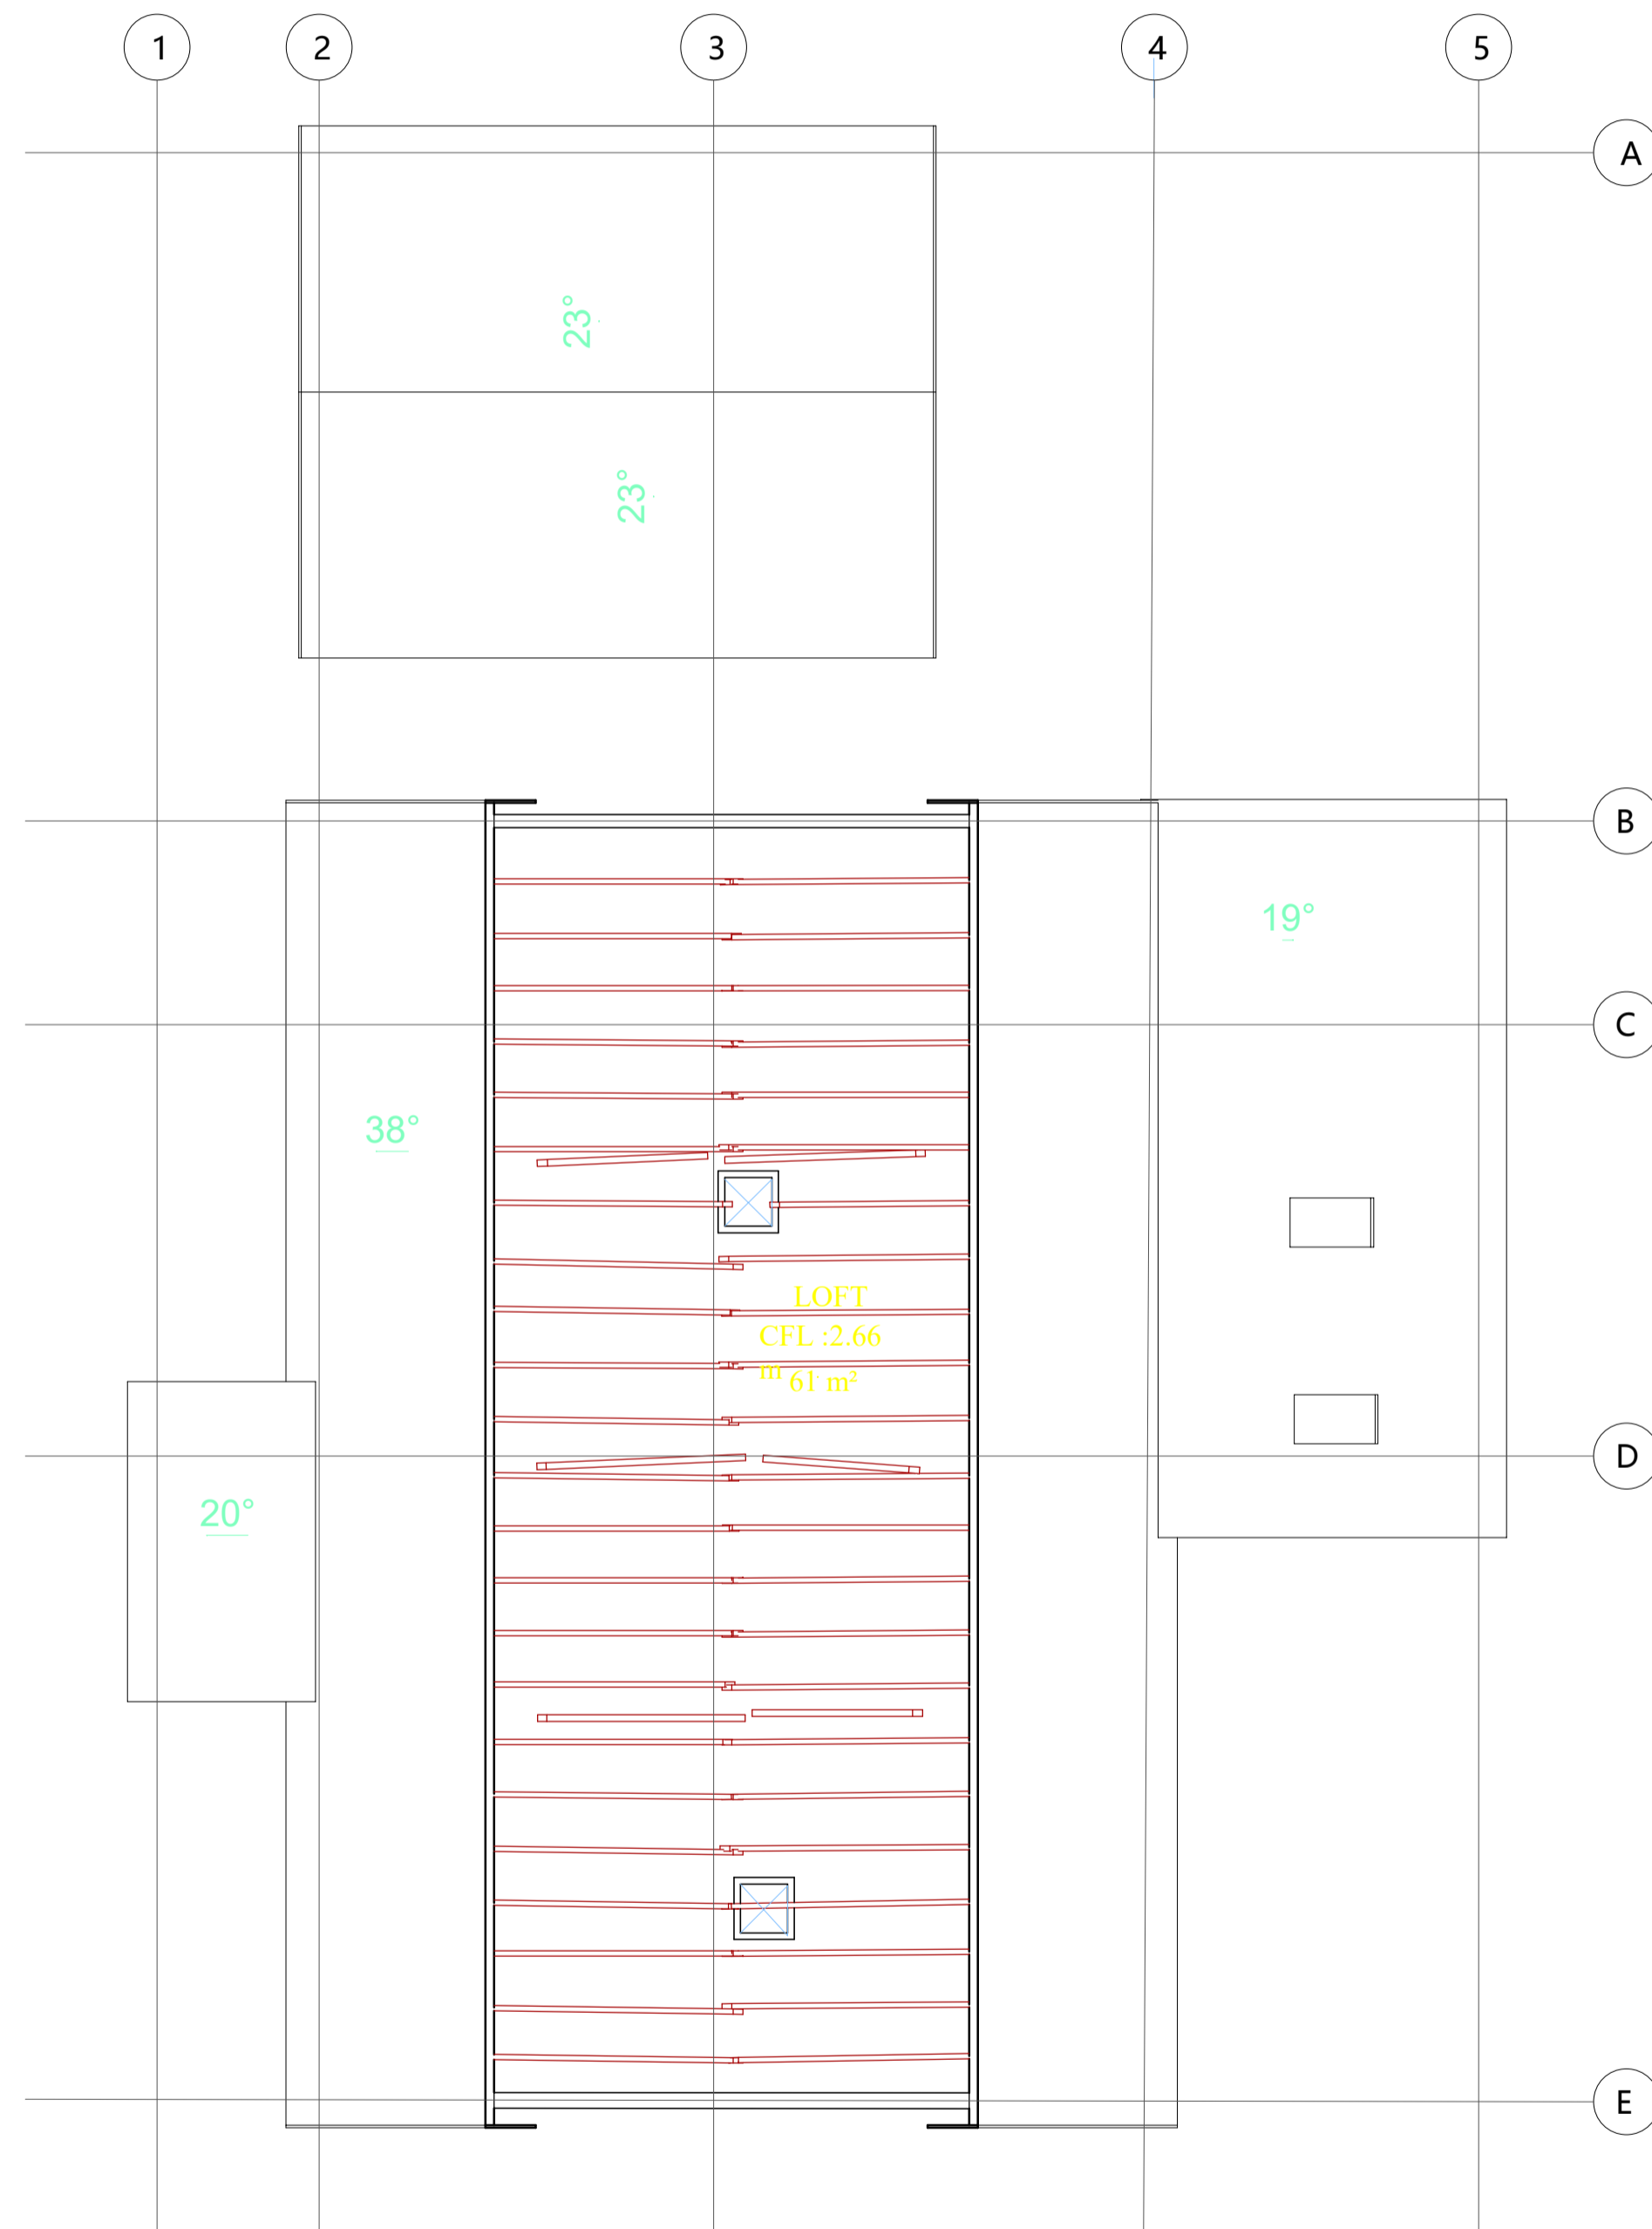
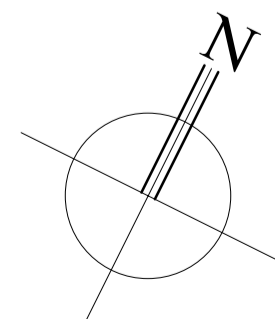


GROUND FLOOR PLAN

 

ROOF STRUCTURE PLAN

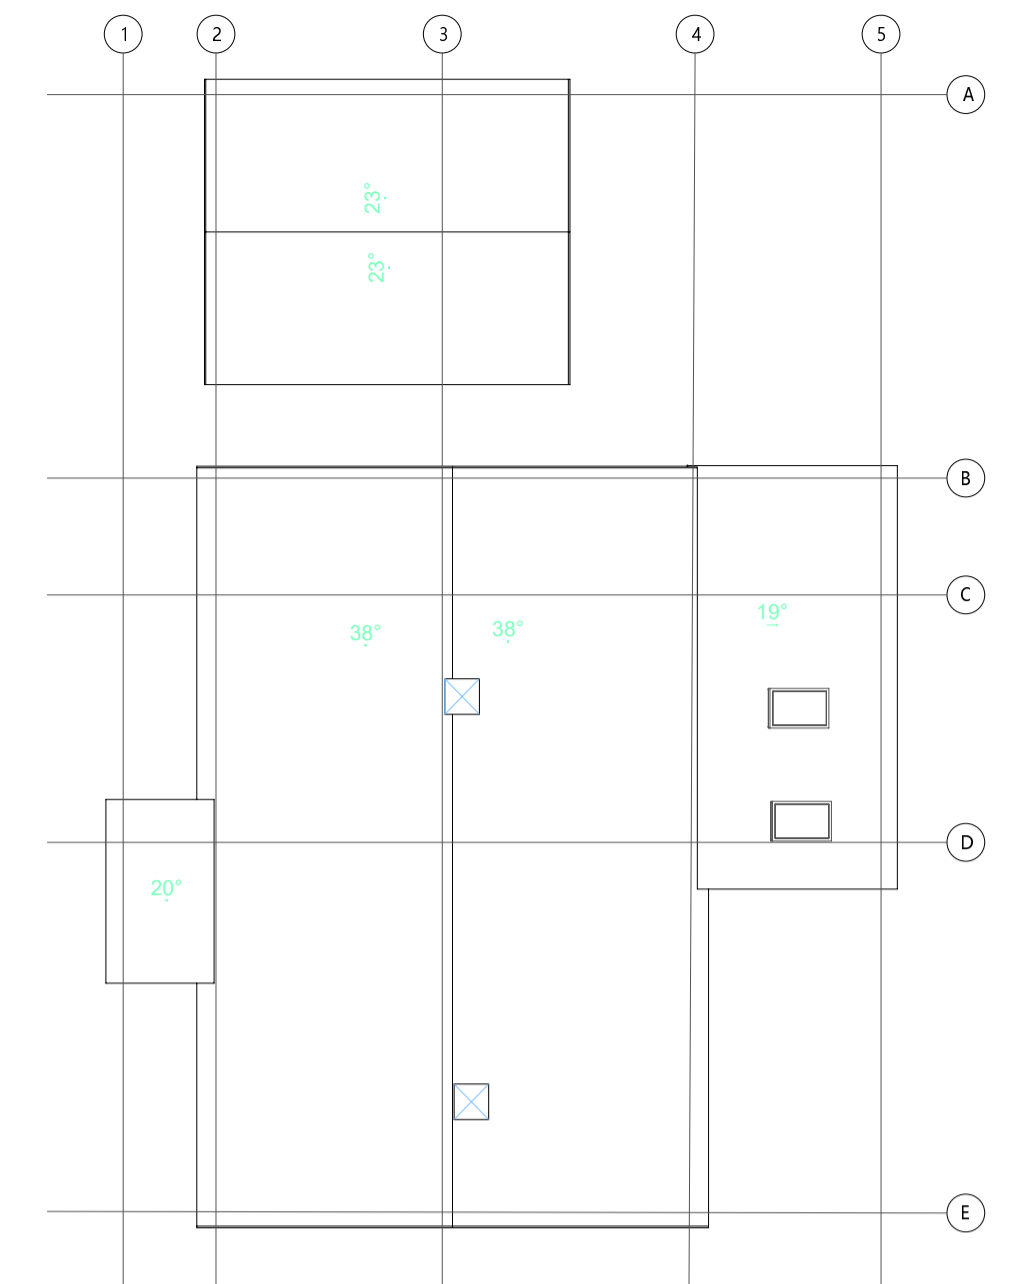

ROOF PLAN



Rev	Description	Date
-----	-------------	------

Project title:

**DINGLEY DELL,
THE STREET,
FURNEUX PELHAM
NR BISHOP'S STORTFORD
HERTS
SG9 0LJ**

Drawing title:

EXISTING PLANS

Date: NOV 2023	Project No: 609
Scale: 1:50 & 1:100 @ A1	Drawing No: 002



01279 933039 | 0207 1183039

01438 530039 | 01787 738988

www.marlin-design.co.uk