


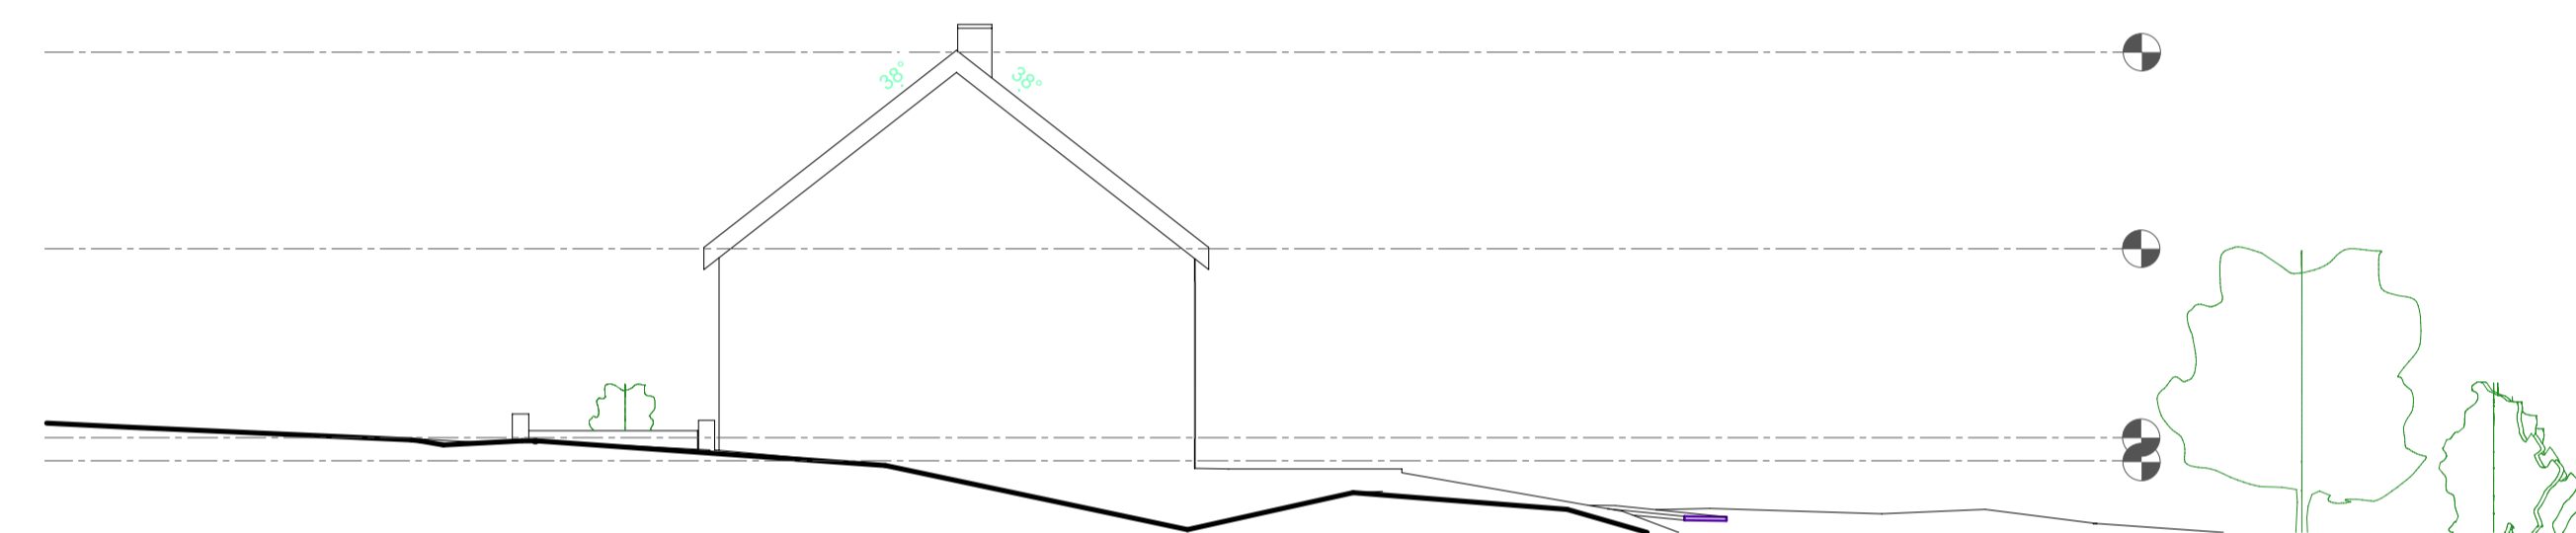


WEST ELEVATION




EAST ELEVATION




NORTH ELEVATION

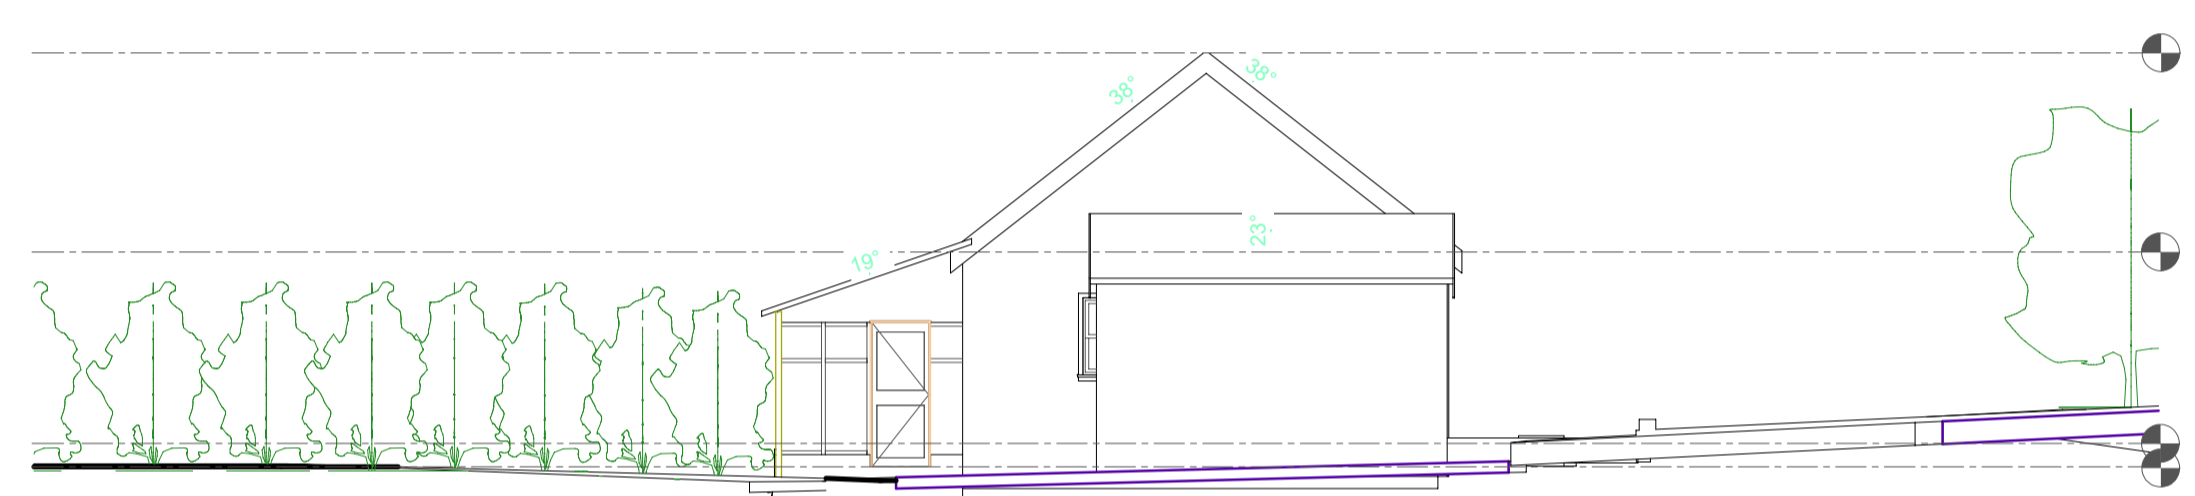

EAST ELEVATION

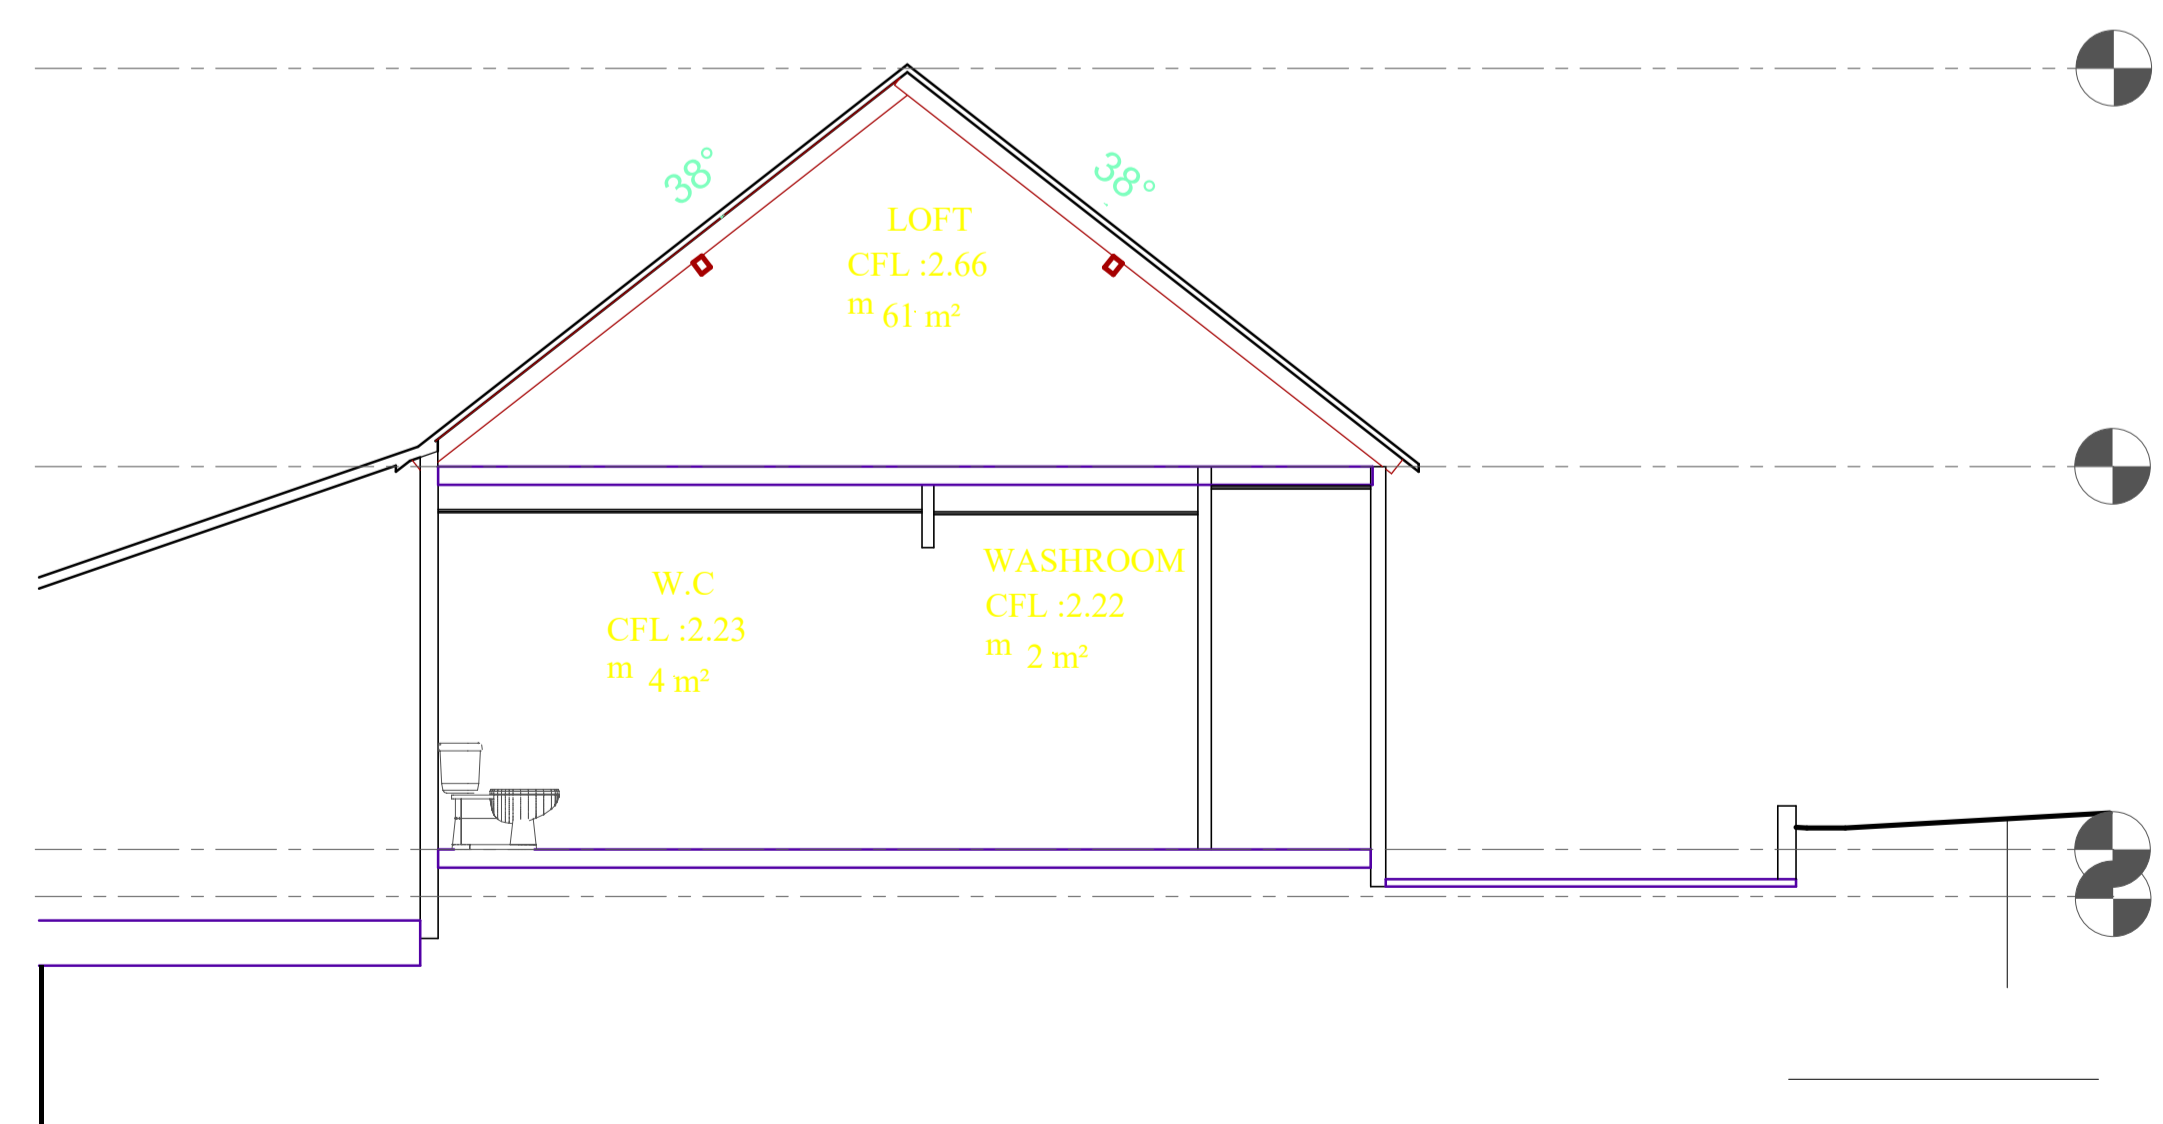

SECTIONS

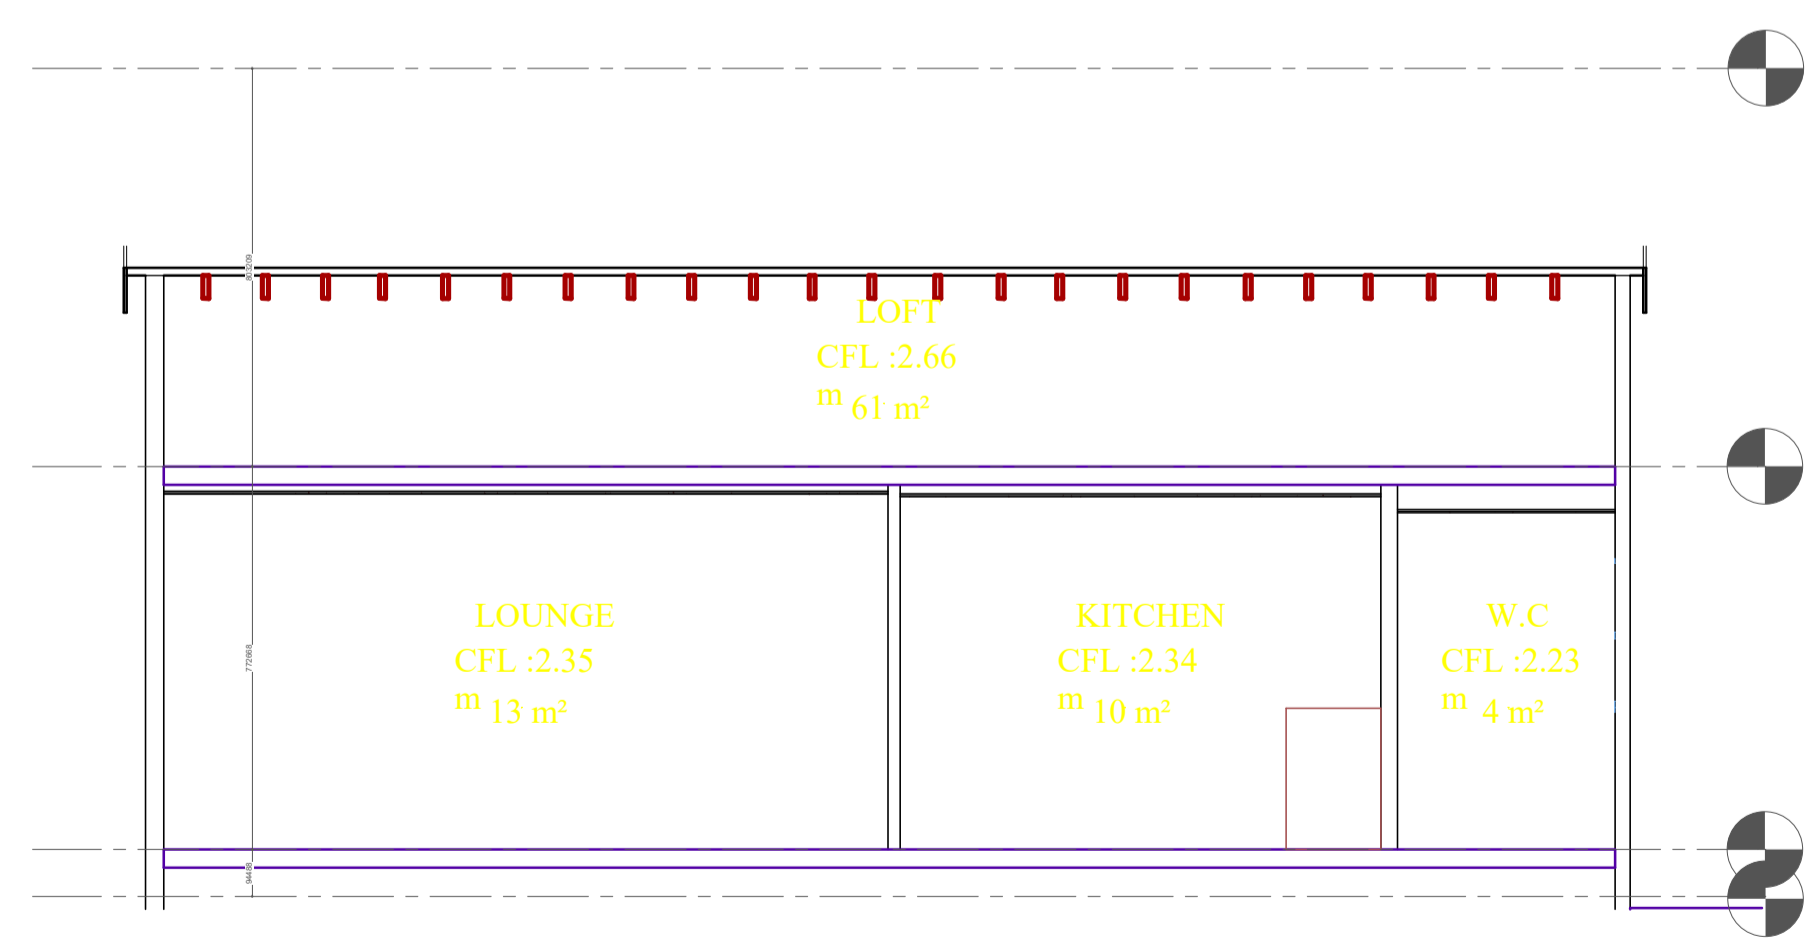

Rev	Description	Date
-----	-------------	------

Project title:
**DINGLEY DELL,
 THE STREET,
 FURNEUX PELHAM
 NR BISHOP'S STORTFORD
 HERTS
 SG9 0LJ**

Drawing title:
**EXISTING ELEVATIONS
 & SECTIONS**

Date: NOV 2023	Project No: 609
Scale: 1:100 & 1:50 @ A1	Drawing No: 003



01279 933039 | 0207 1183039

01438 530039 | 01787 738988

www.marlin-design.co.uk