



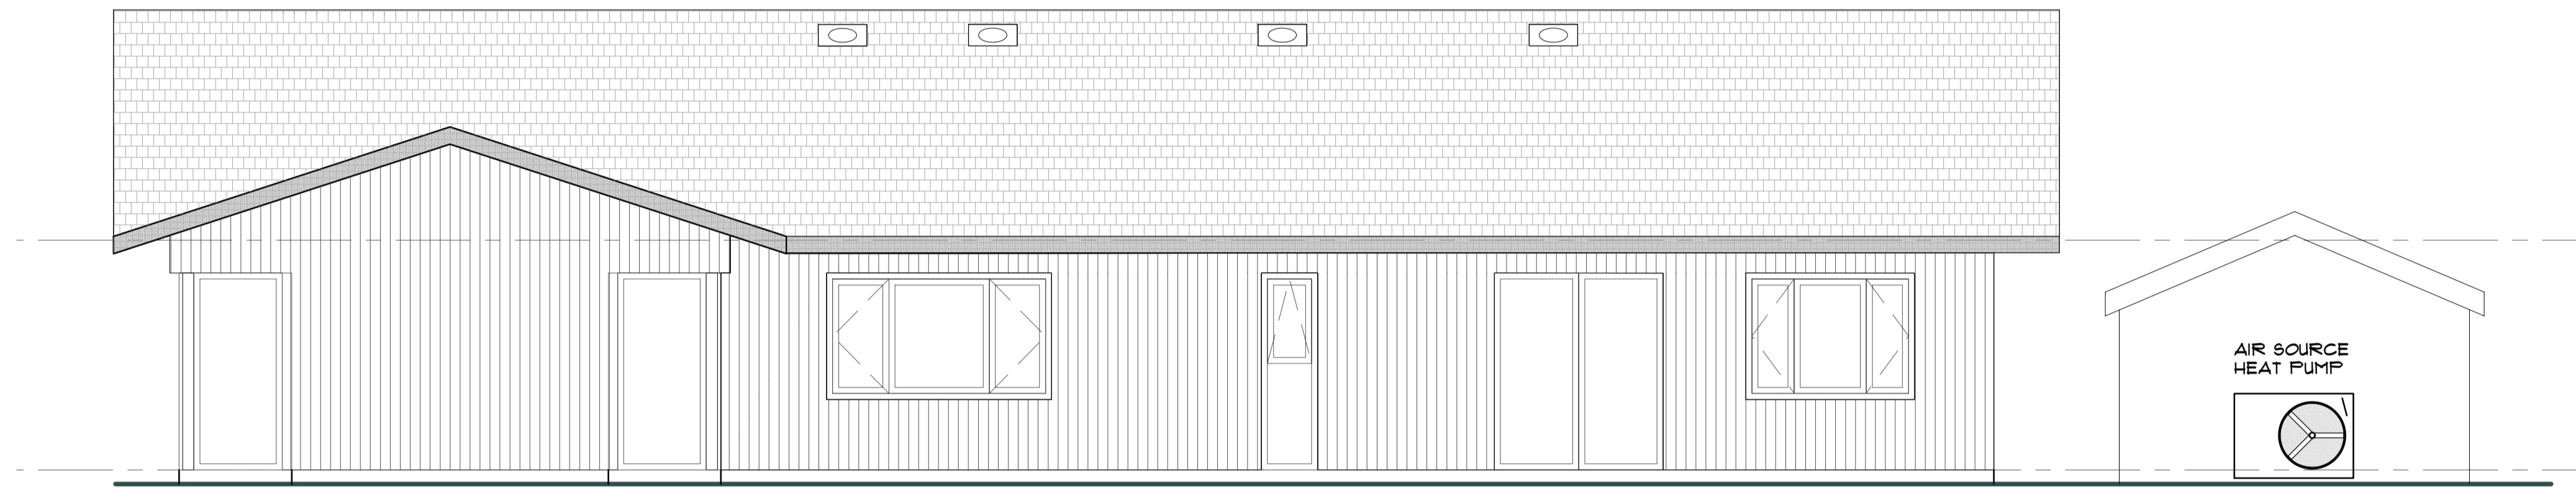


WEST ELEVATION

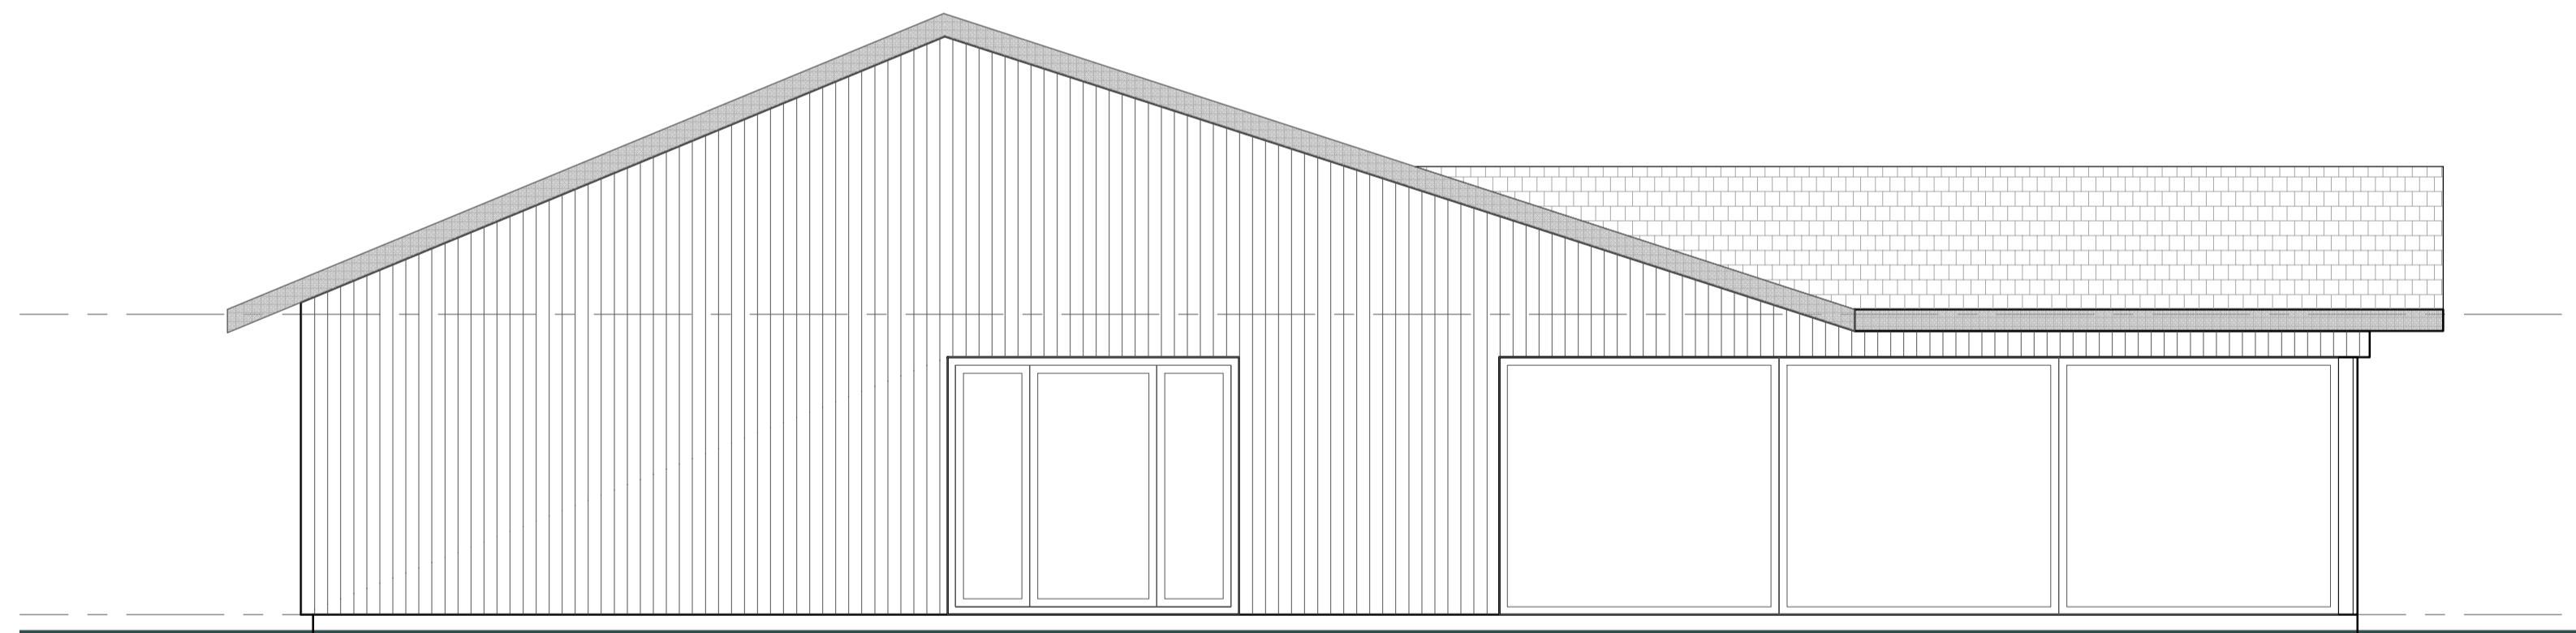

EAST ELEVATION



SOUTH ELEVATION

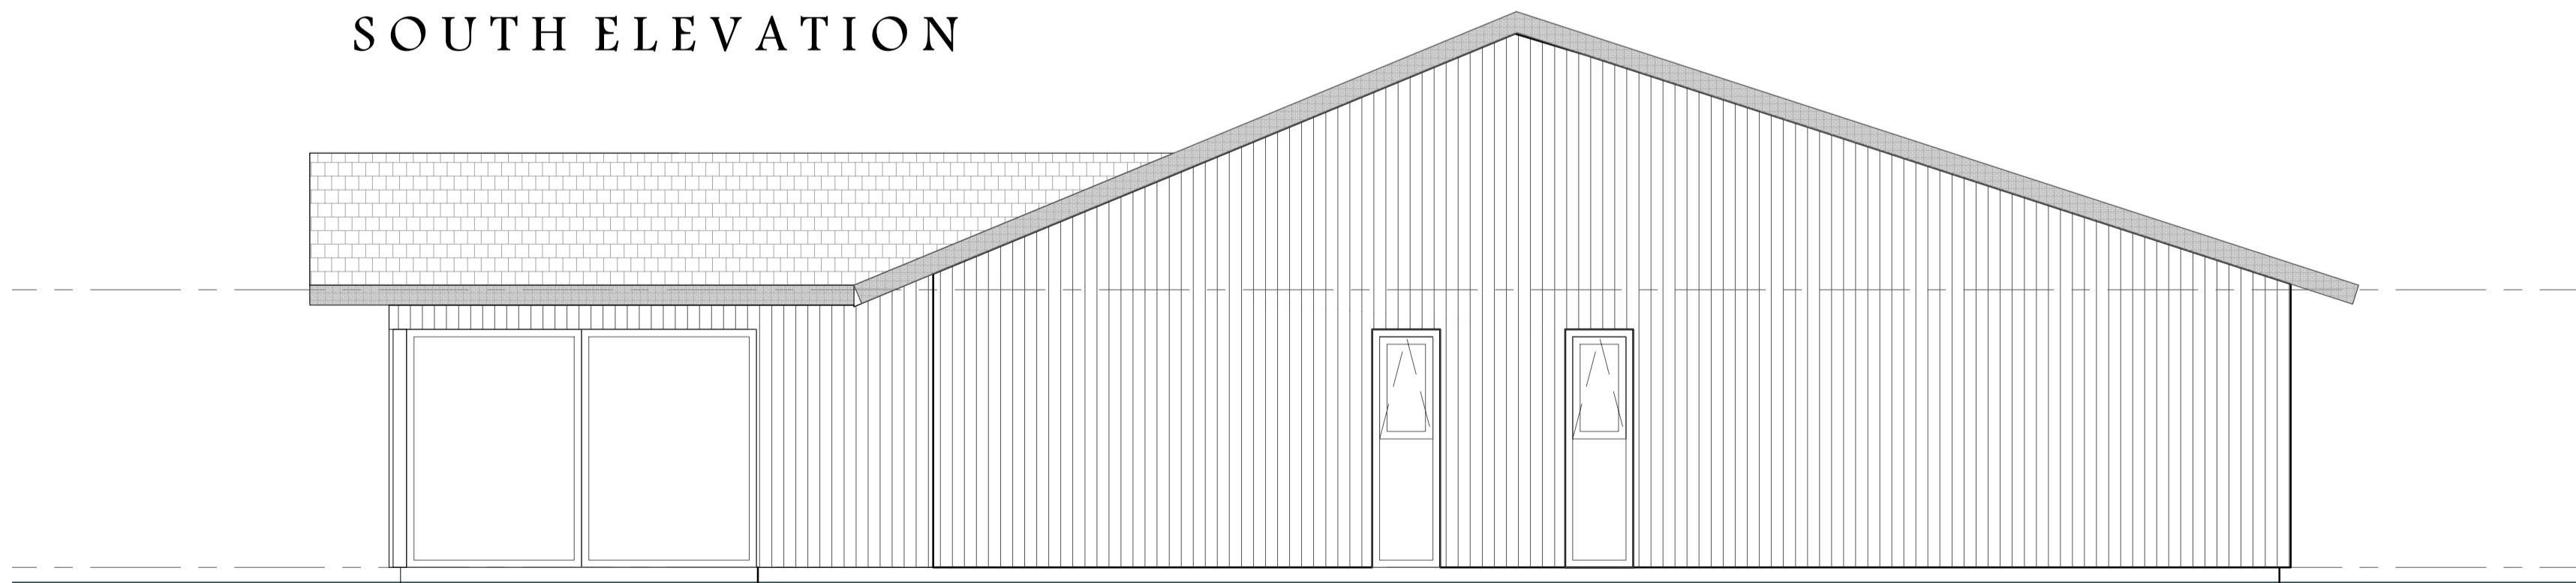

NORTH ELEVATION



Rev	Description	Date
-----	-------------	------

Project title:

DINGLEY DELL,
THE STREET,
FURNEUX PELHAM
NR BISHOP'S STORTFORD
HERTS
SG9 0LJ

Drawing title:

PROPOSED ELEVATIONS

Date: NOV 2023	Project No: 609
-------------------	--------------------

Scale: 1:50 @ A1	Drawing No: PL. 003
---------------------	------------------------



01279 933039 | 0207 1183039

01438 530039 | 01787 738988

www.marlin-design.co.uk