



existing workshop and fabrication shed

existing open dry fodder and implement storage shed

new 12x42m enclosed crop sorting and grading and storage shed
(area 504m²)
height = 5.4 - 6m at eaves
8m max at ridge

new 10x48m open implement and machine store and enclosed office/welfare shed
(area 480m²)
height = 5 - 7.3m at eaves
9.3m max at ridge

existing electrical main with 3m exclusion zone

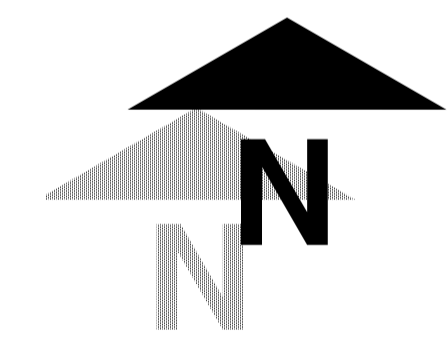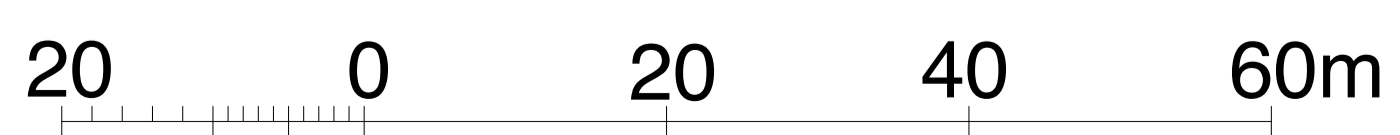

south bank architects
83 De Beauvoir Road London N1 4EL
T +44 (0)7958 023536
architecture@southbankarchitects.co.uk

Client
Billingford Farms Limited

Project
New Agricultural Building
Cradle End, Little Hadham,
Ware SG11 2EF

Title
Proposed Site Plan

Drawing no	Scale	
S3724/01A	1:500 @ A1	
Date	Drawn by	Checked
December 2023	GB	

Revision notes
rev A Jan 24 - resubmission