




Existing West Elevation
 scale 1:50



Proposed West Elevation
 scale 1:50




Existing East Elevation - No change proposed
 scale 1:50

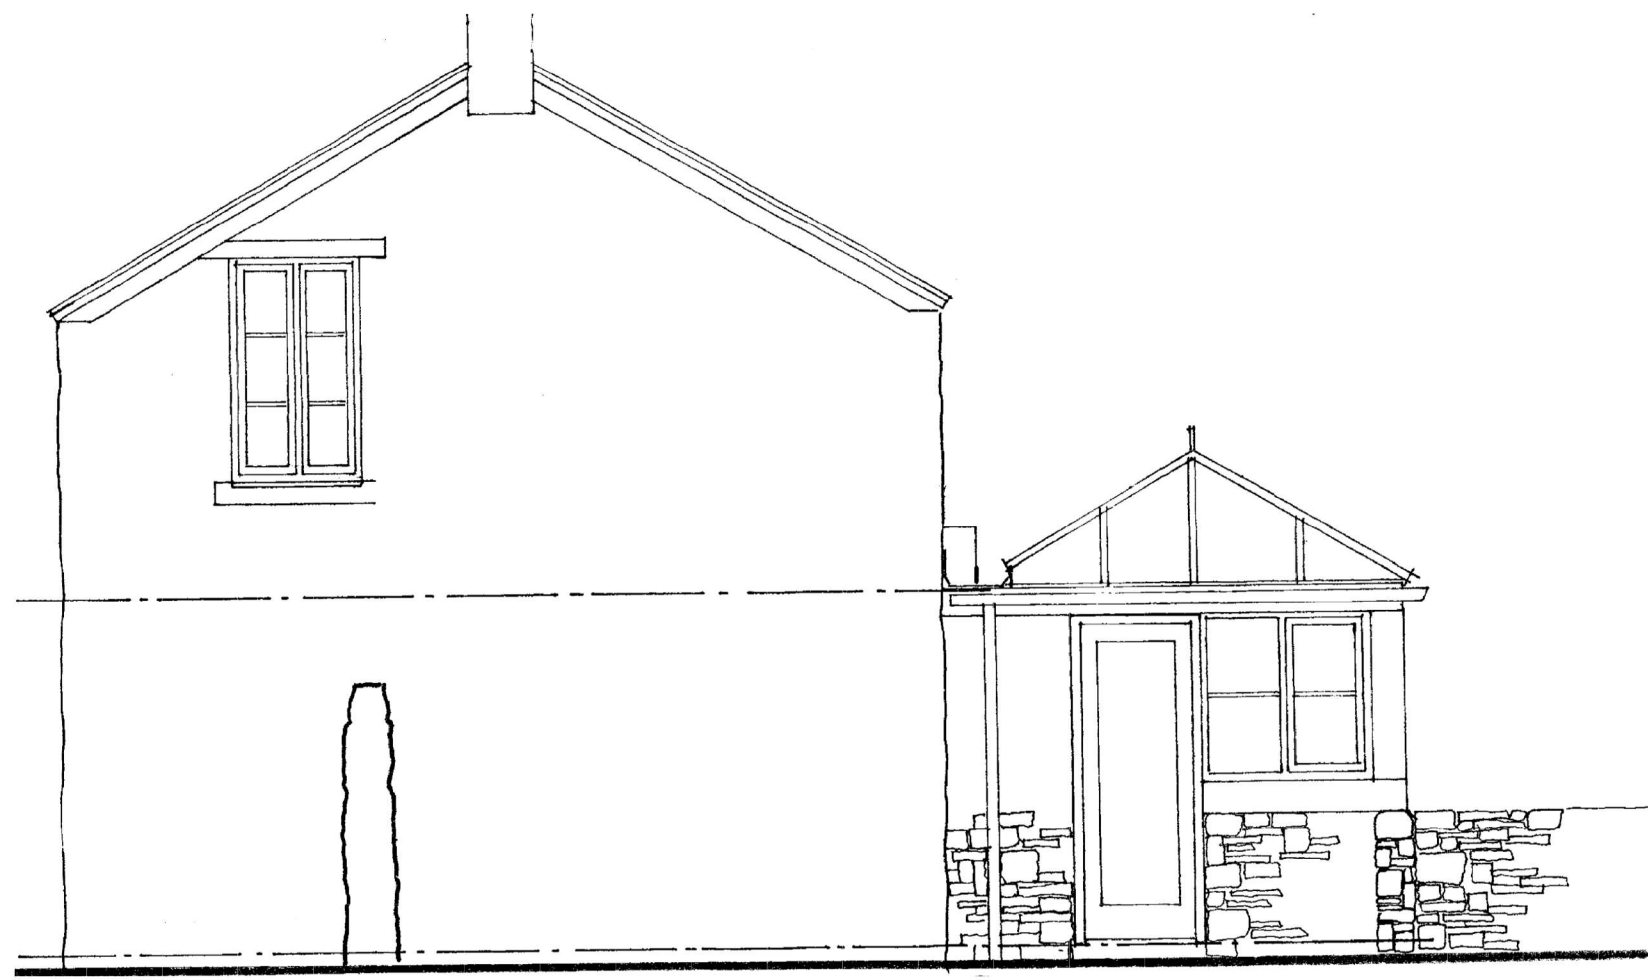


Existing North Elevation
 scale 1:50




Proposed North Elevation
 scale 1:50

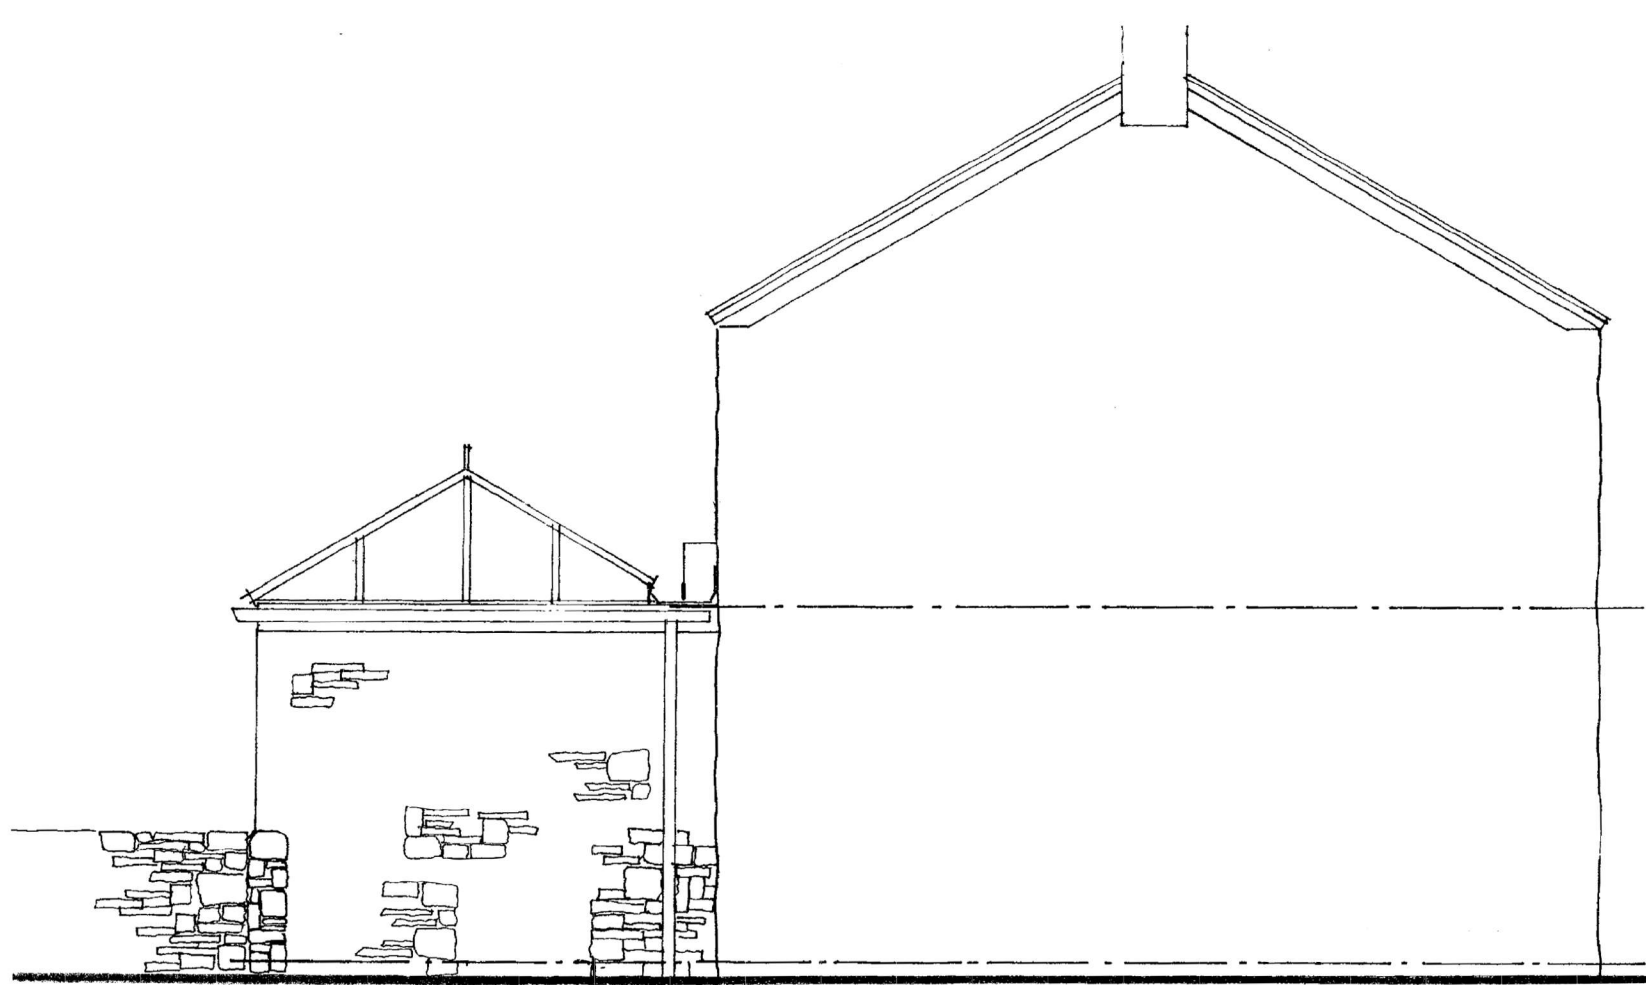

Existing South Elevation
 scale 1:50

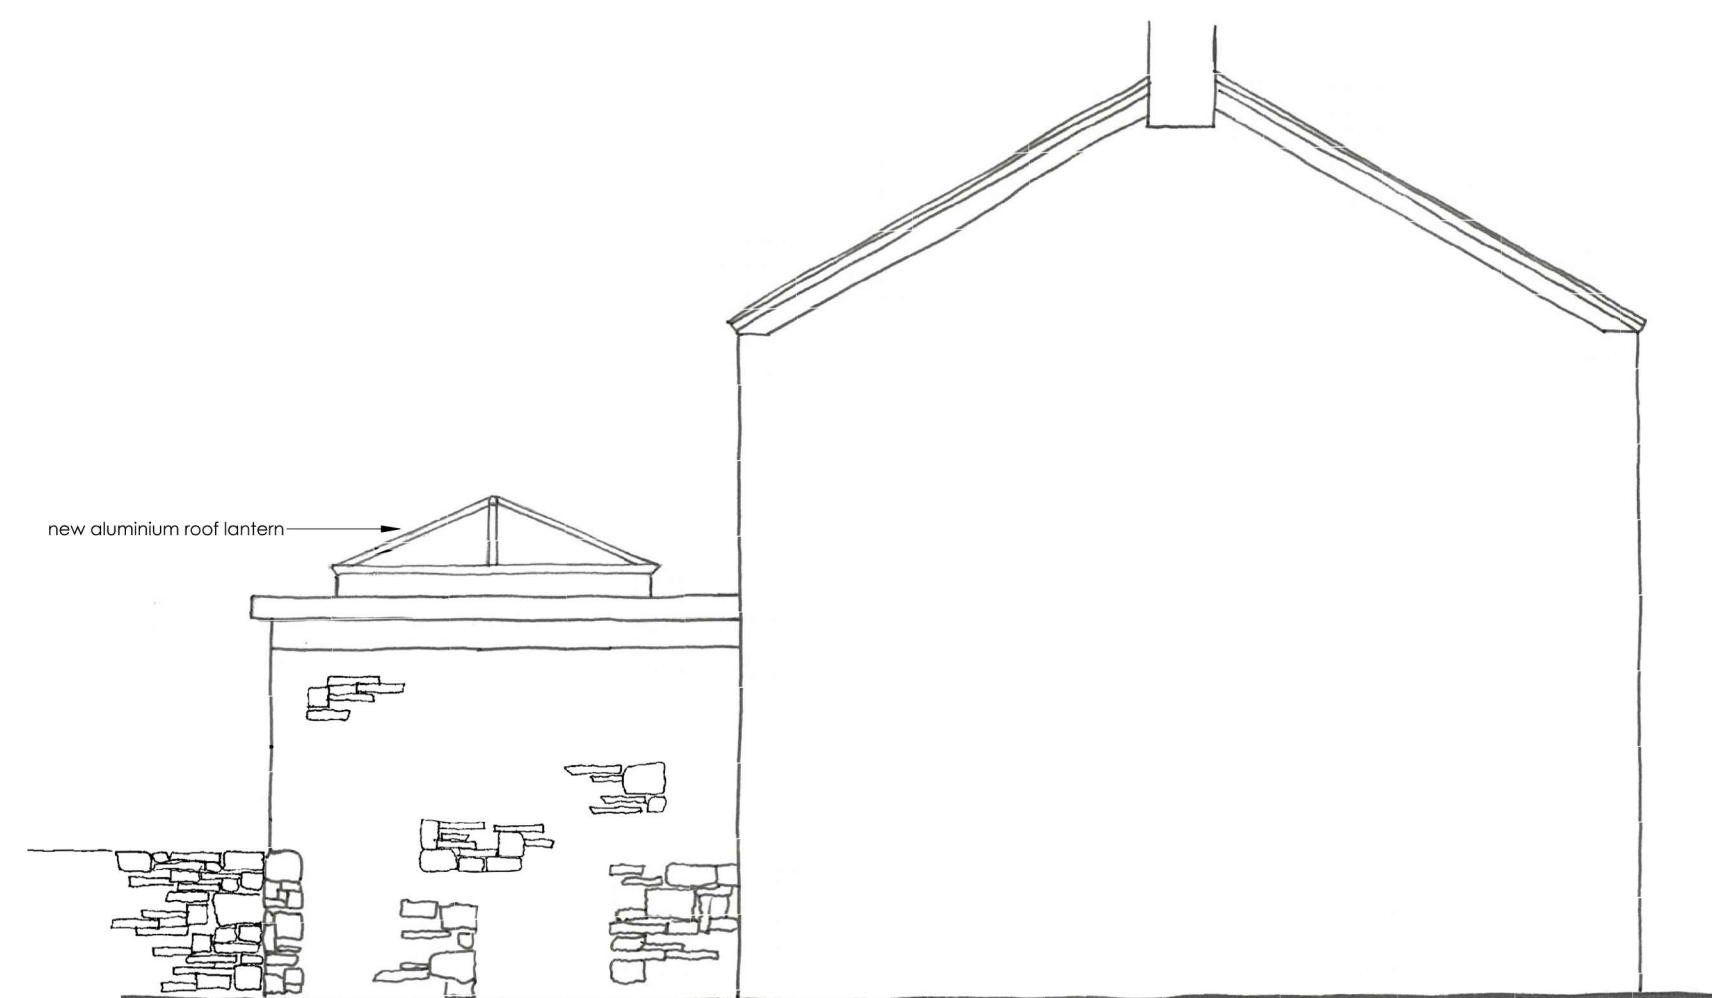

Proposed South Elevation
 scale 1:50

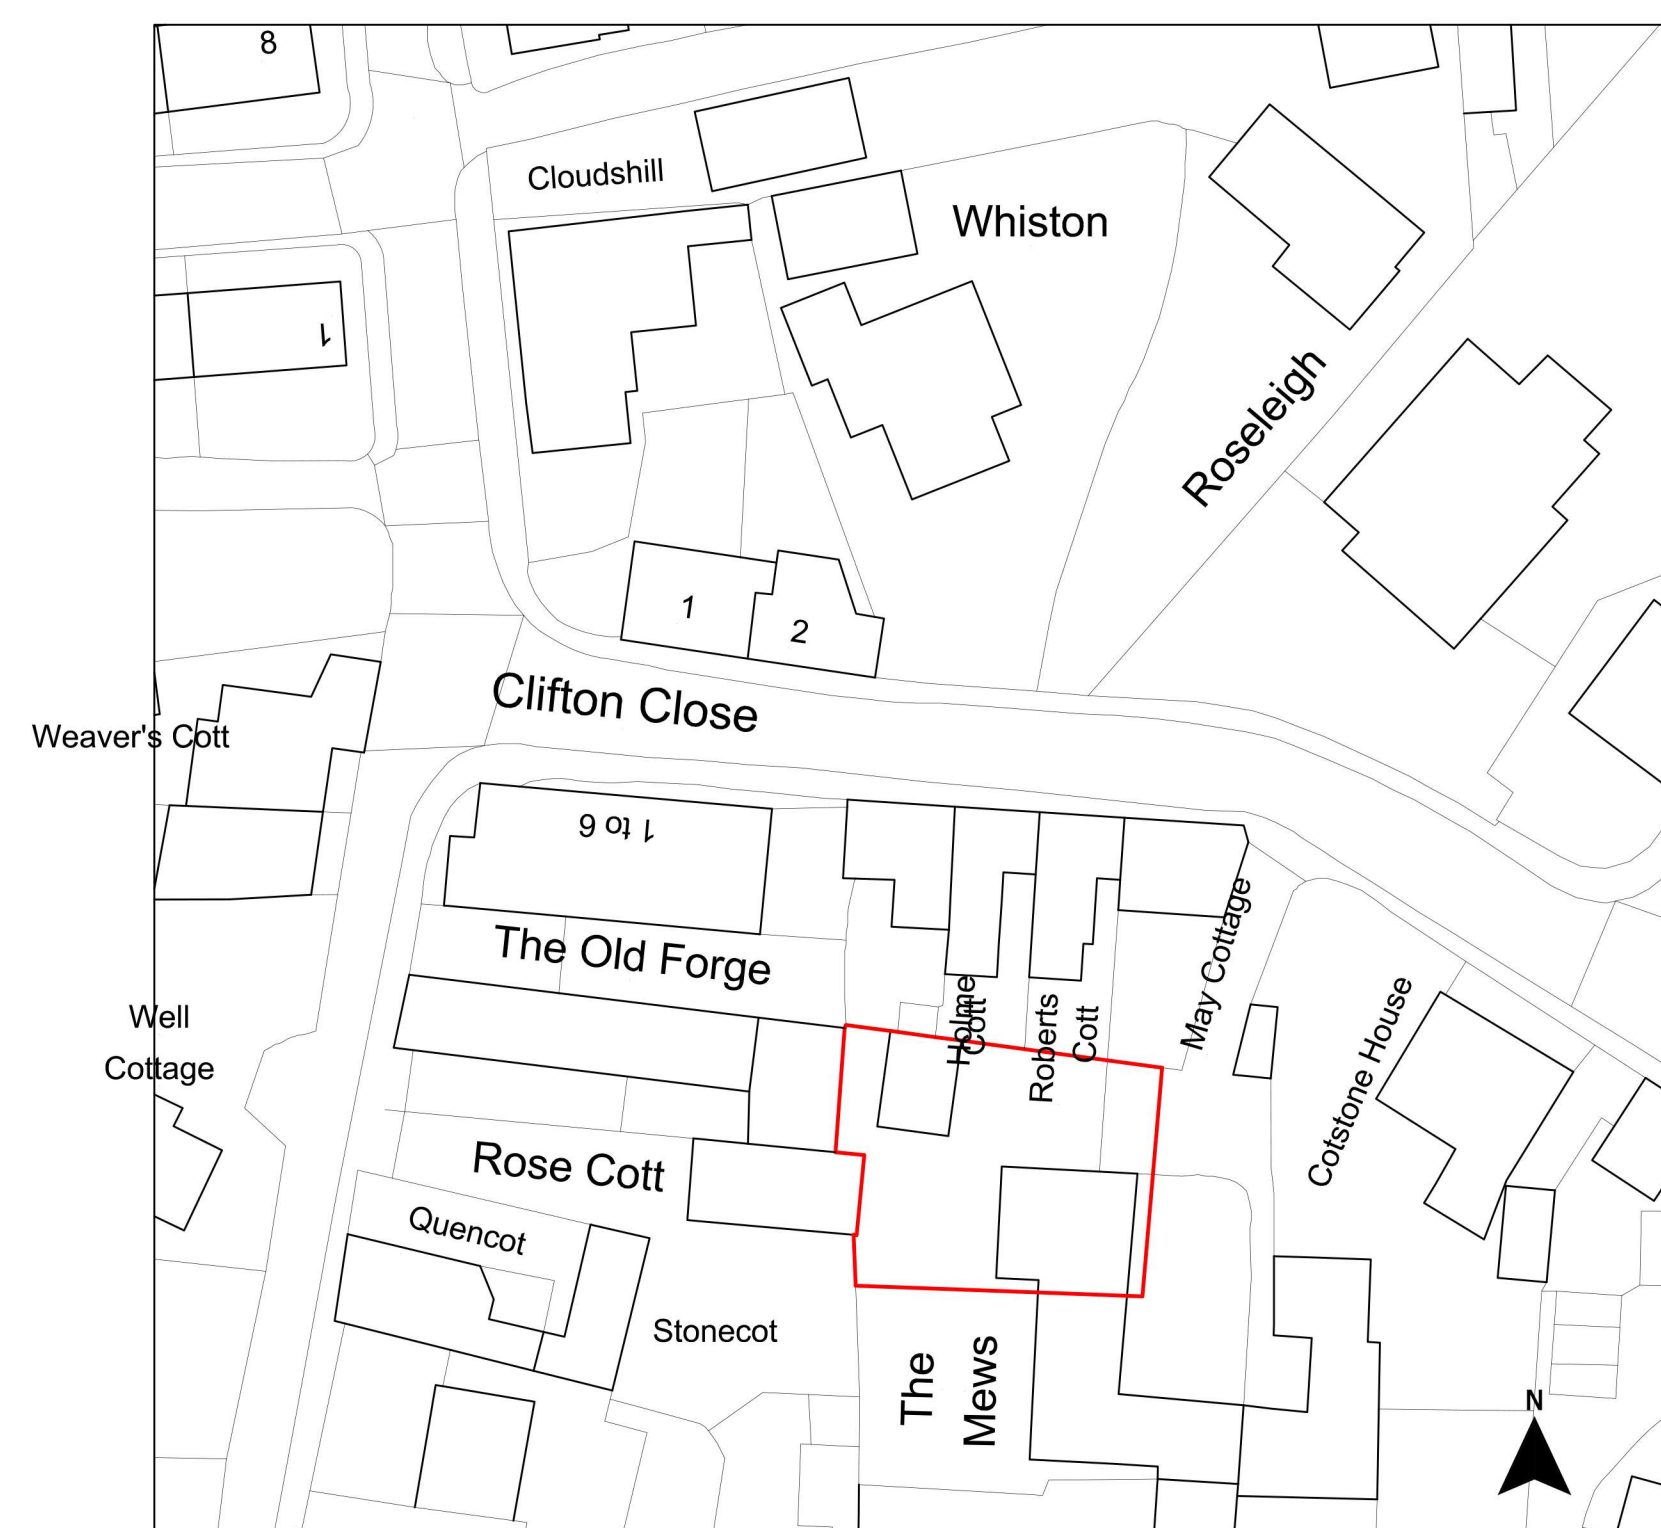

Existing & Proposed Site Plan
 scale 1:500



Status
PLANNING

Revisions
 A - 17.01.24 - Addition of South Elevation
 B - 23.01.24 - Label updated on Site plan
 C - 05.02.24 - Scale added

Project
New Garden Room Roof @ 1 The Mews, Union Street Stow on the Wold

Client
 Mr & Mrs S Daniels

Drawing
 As Existing and As Proposed

Scale
 1:50/1:500 @ A1

Date
 January 2024

EASTBROOK ARCHITECTS

Kent House
 Sheep Street
 Stow-on-the-Wold
 Gloucestershire GL54 1HQ
 Phone: 01451 830541
 enquiries@eastbrookarchitects.co.uk
 www.eastbrookarchitects.co.uk

RIBA #

Drawing number
1558 - P01

Revision
C