




1 P101 Ground floor  
1 : 100

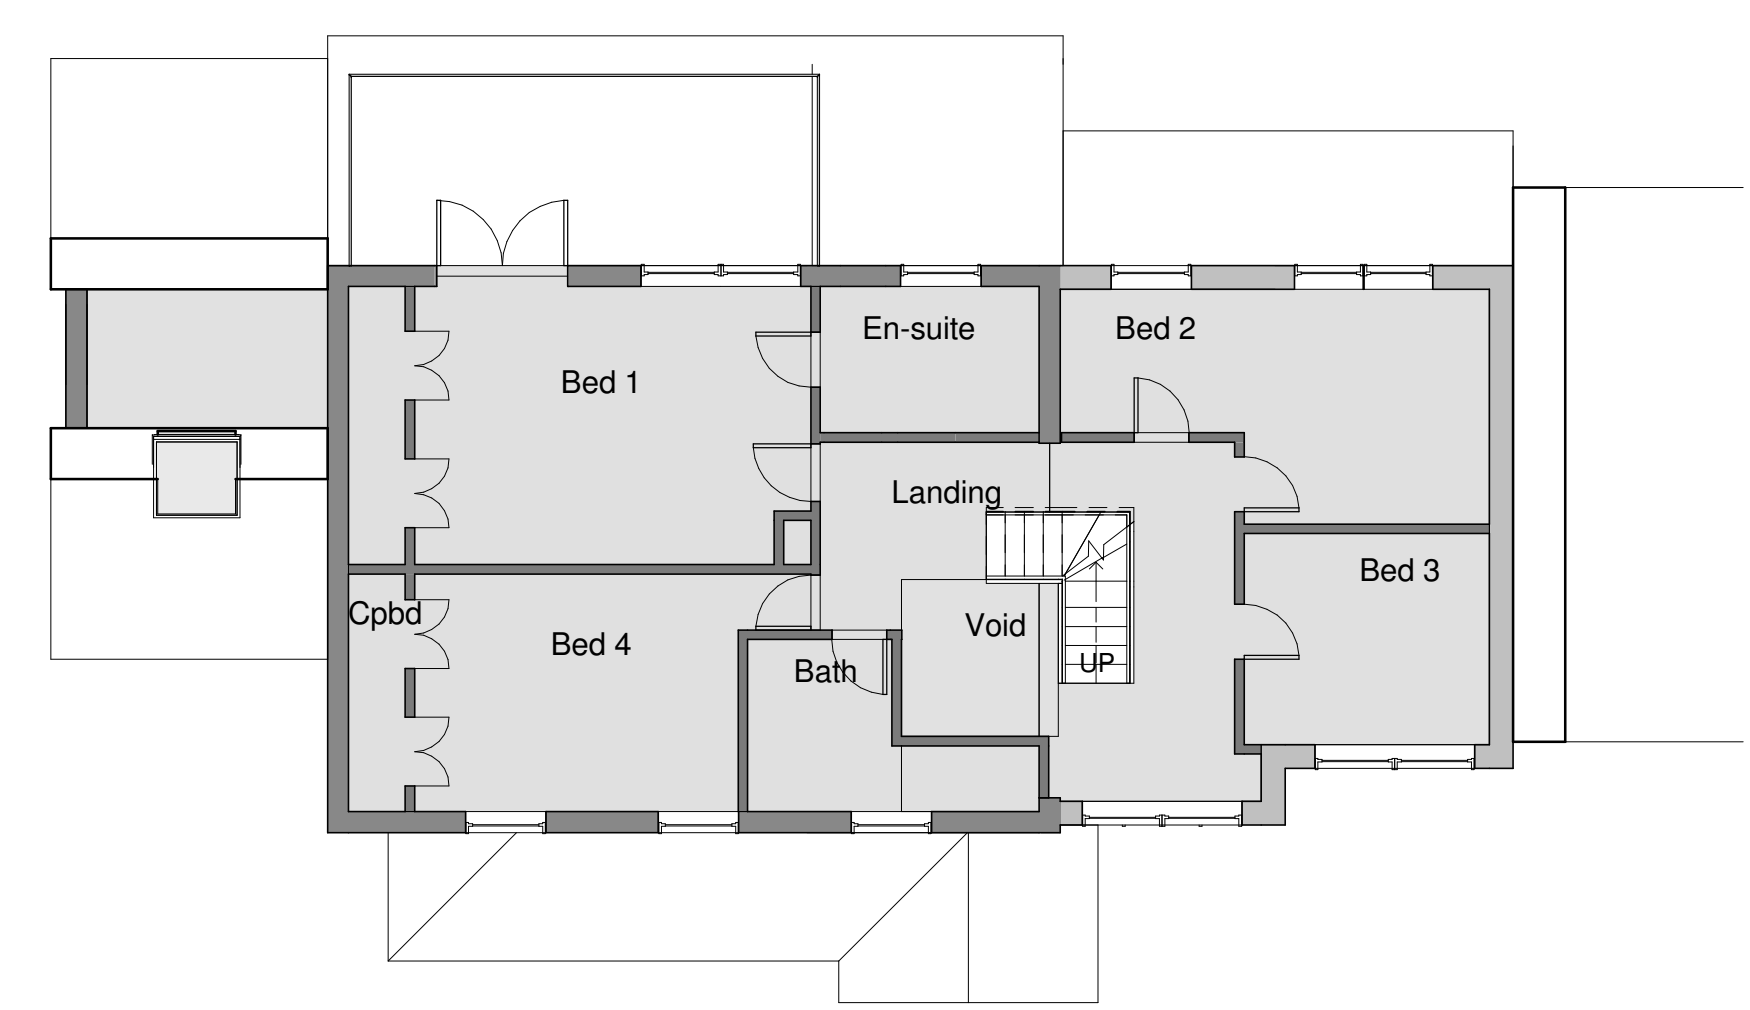


2 P102 First floor  
1 : 100

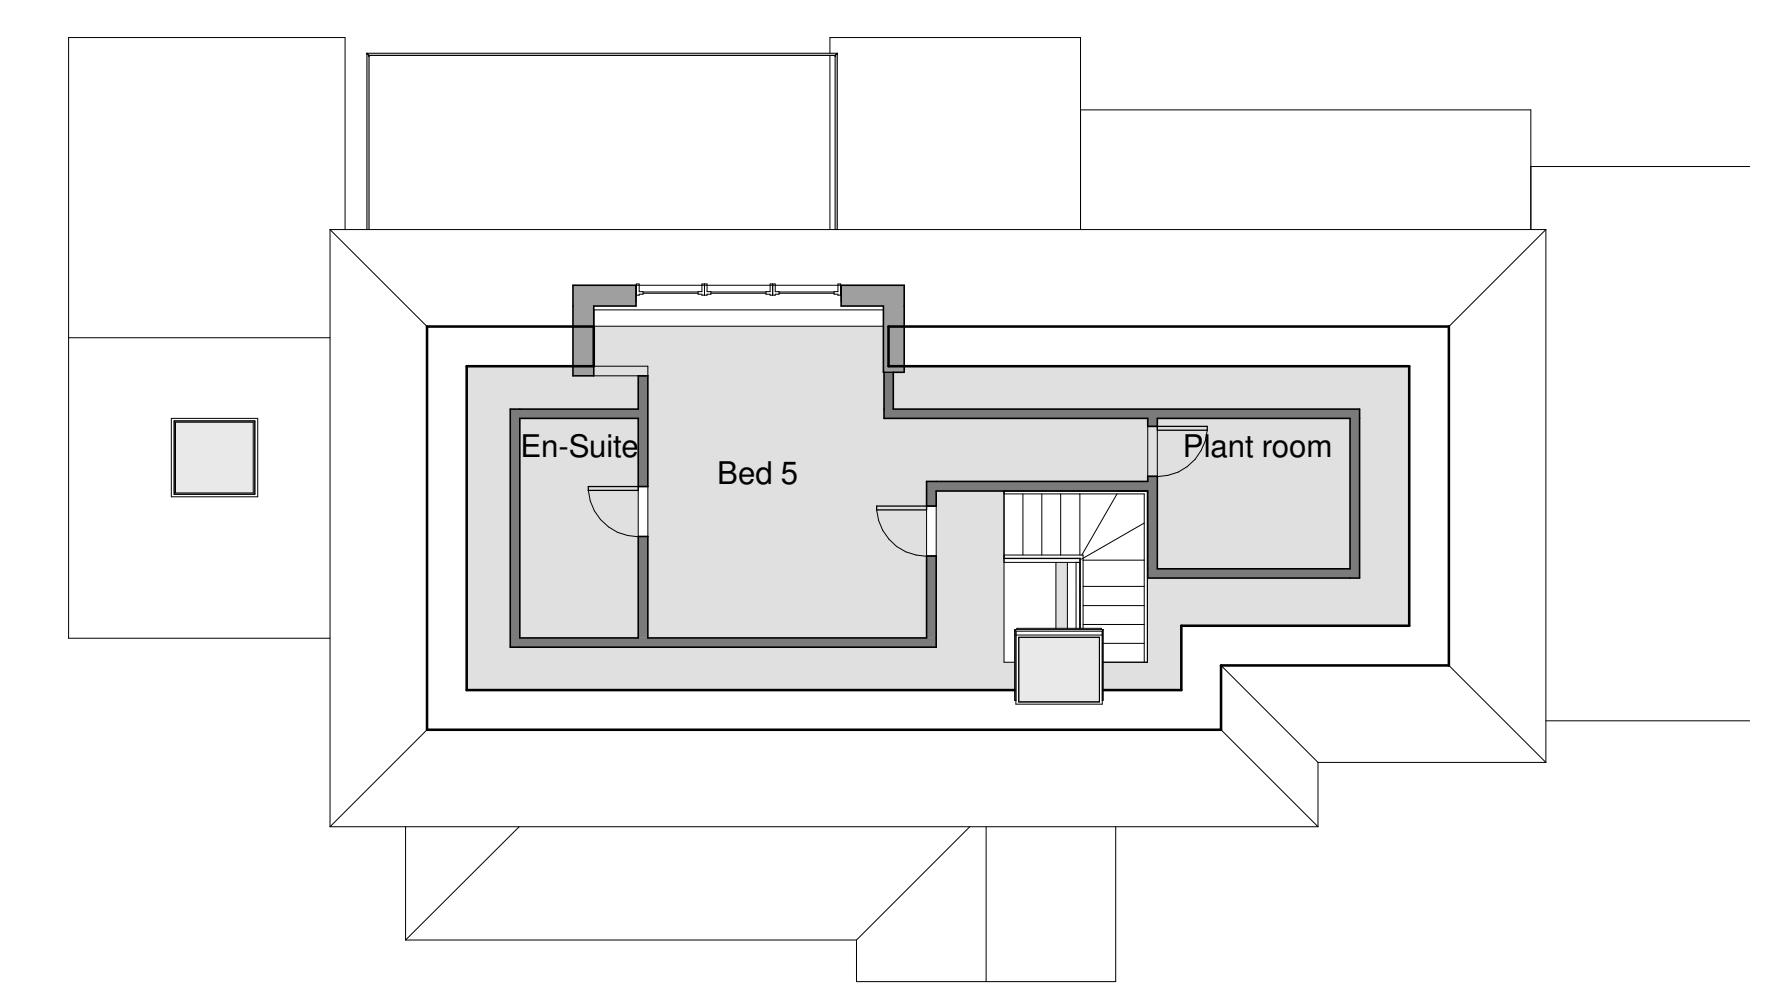


3 P103 Eaves  
1 : 100

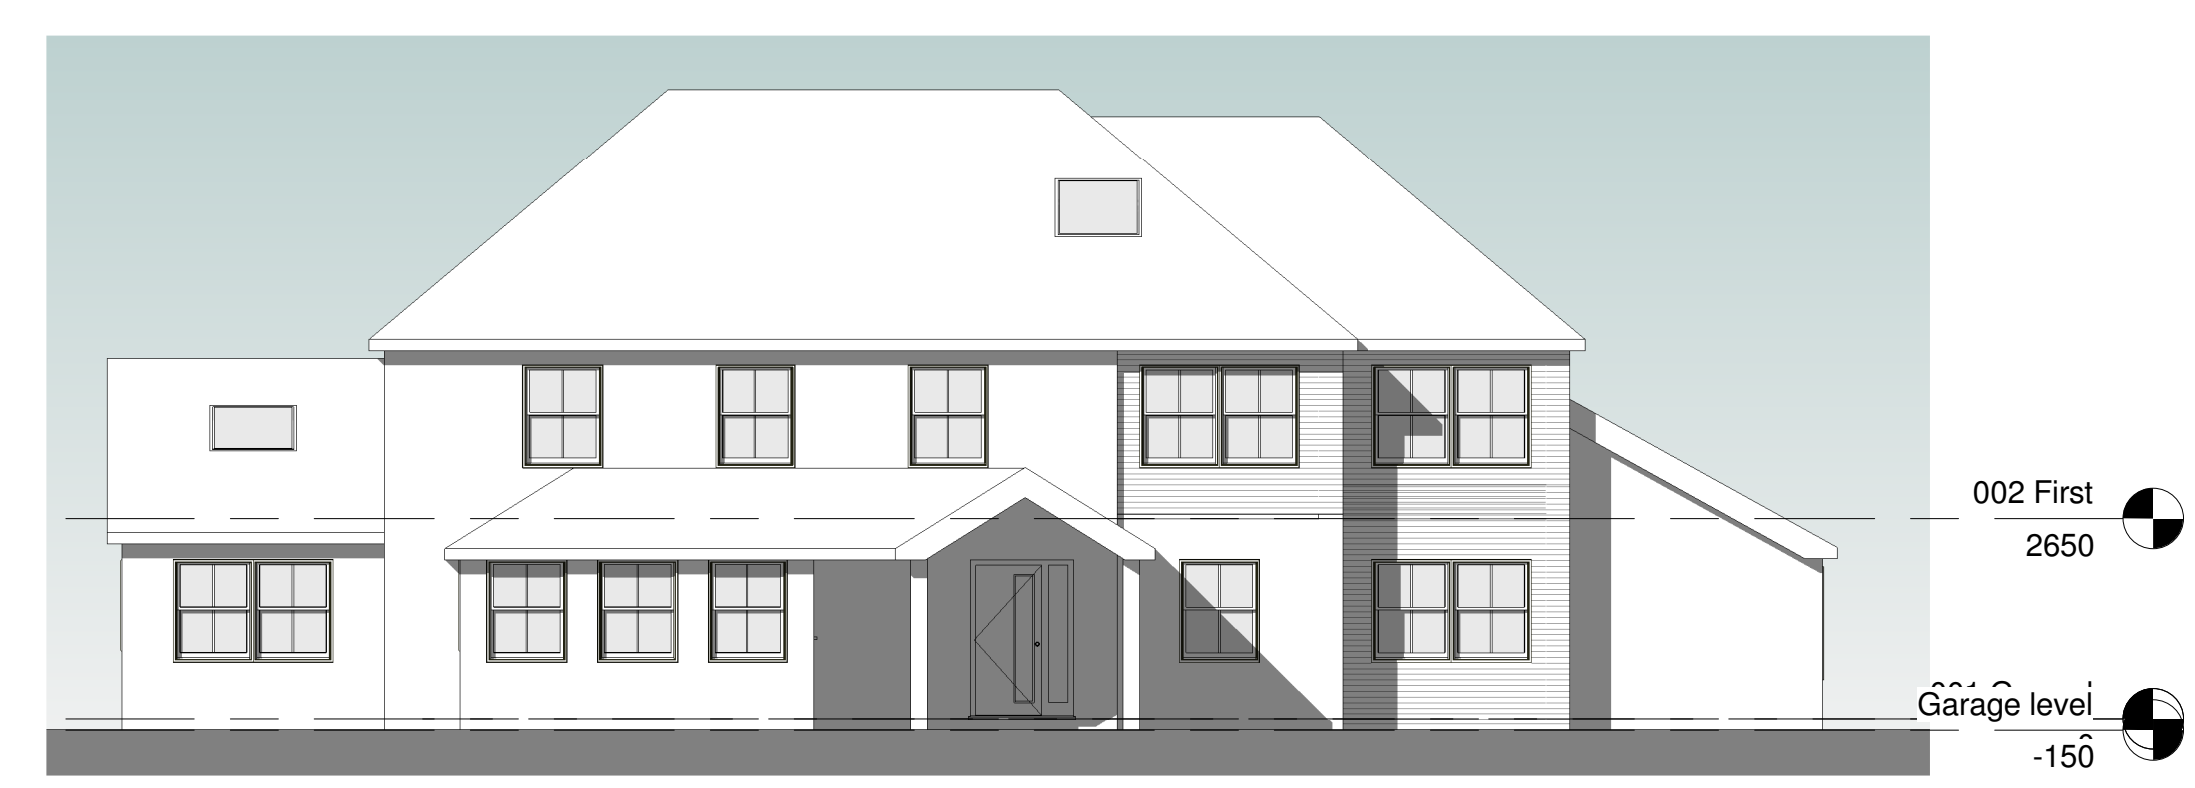


4 Proposed Front Elevation  
1 : 100

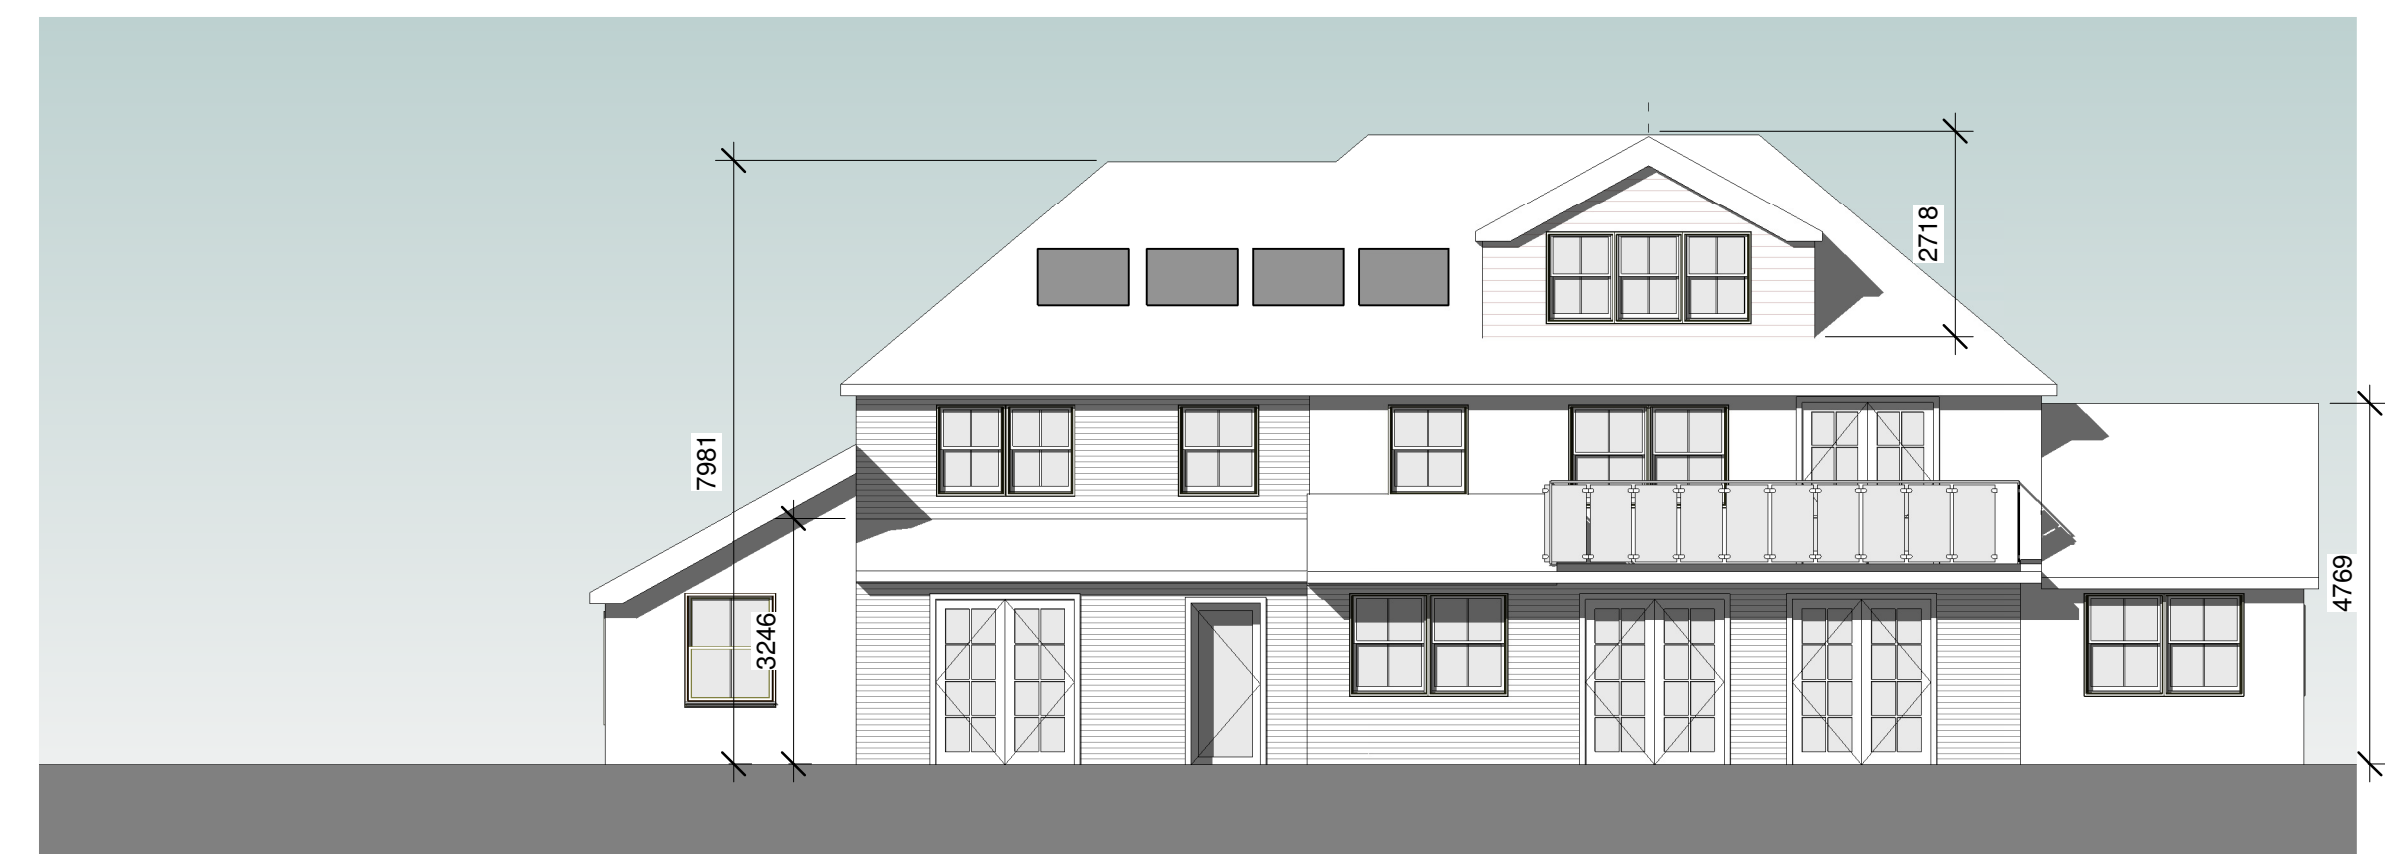

5 Proposed Rear Elevation  
1 : 100

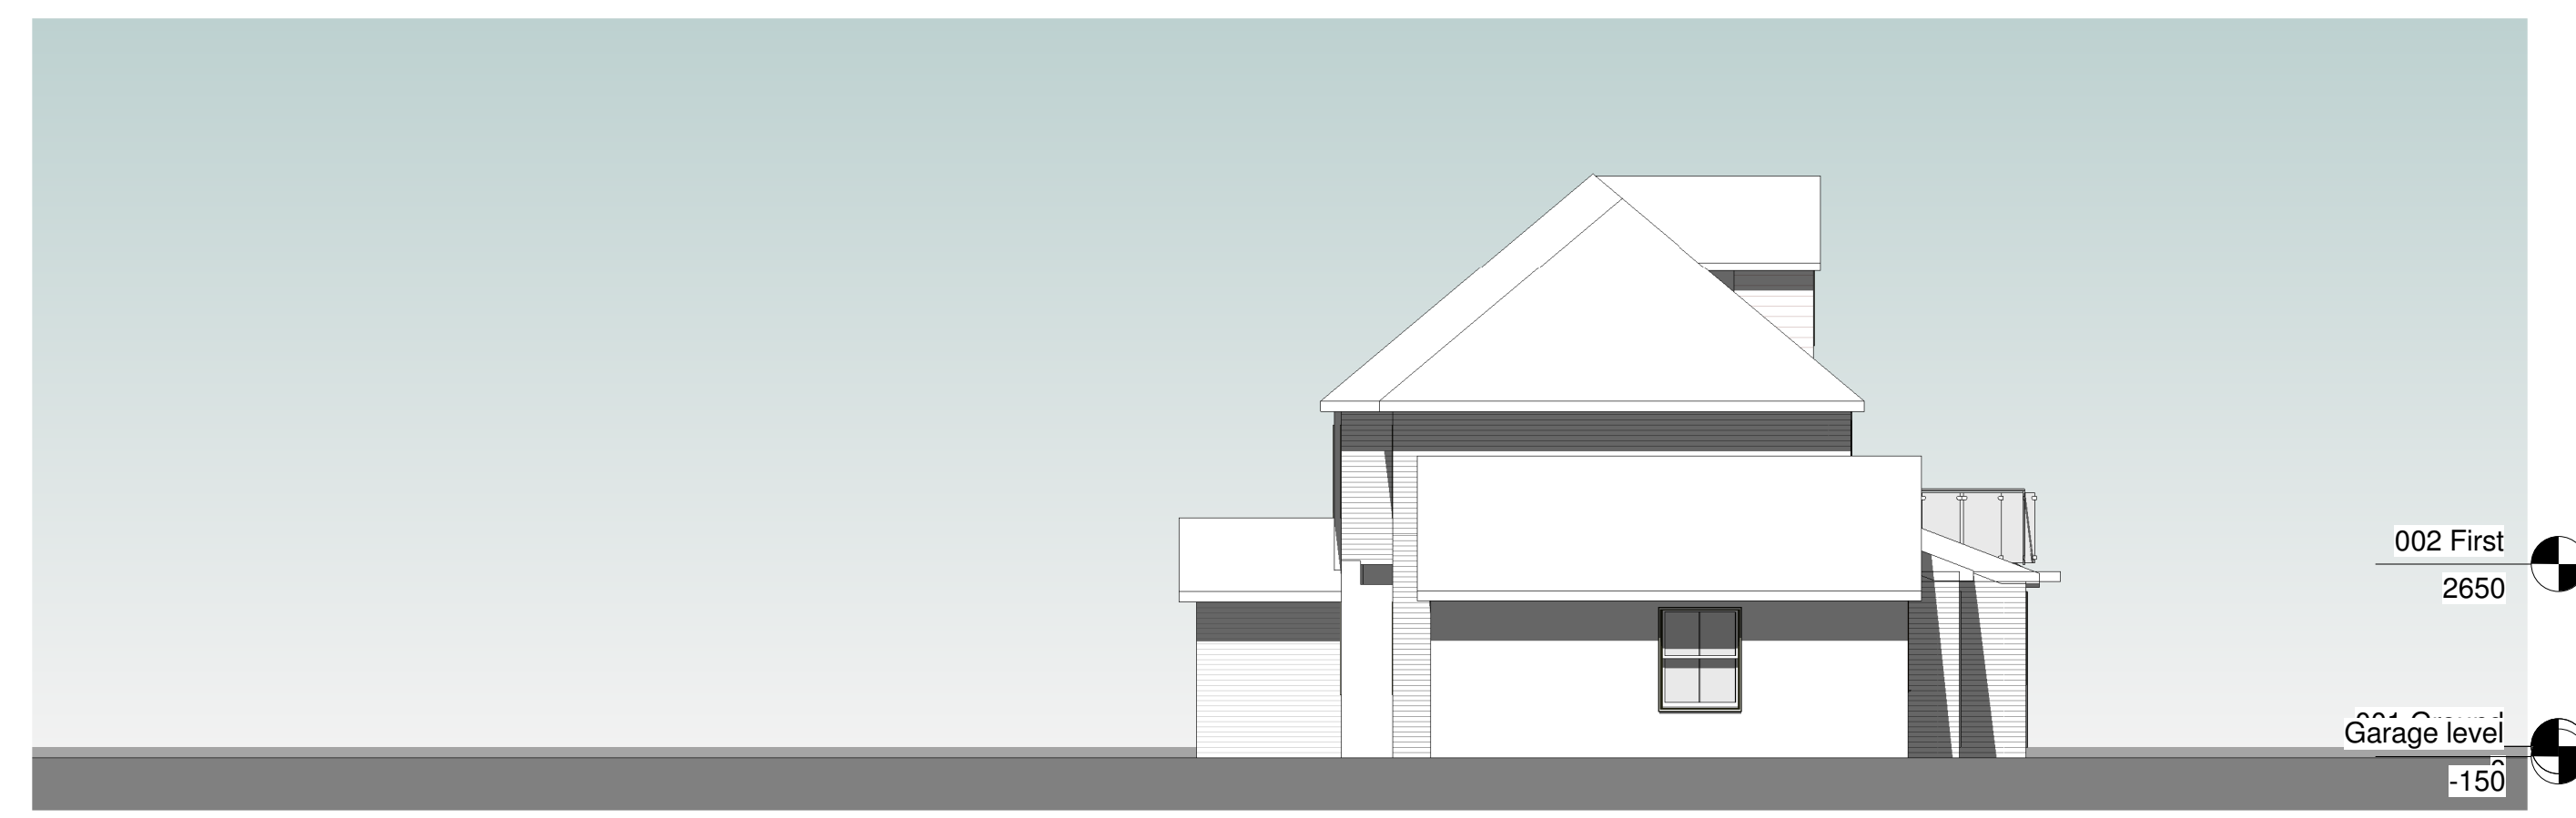

6 Proposed Side Elevation 2  
1 : 100

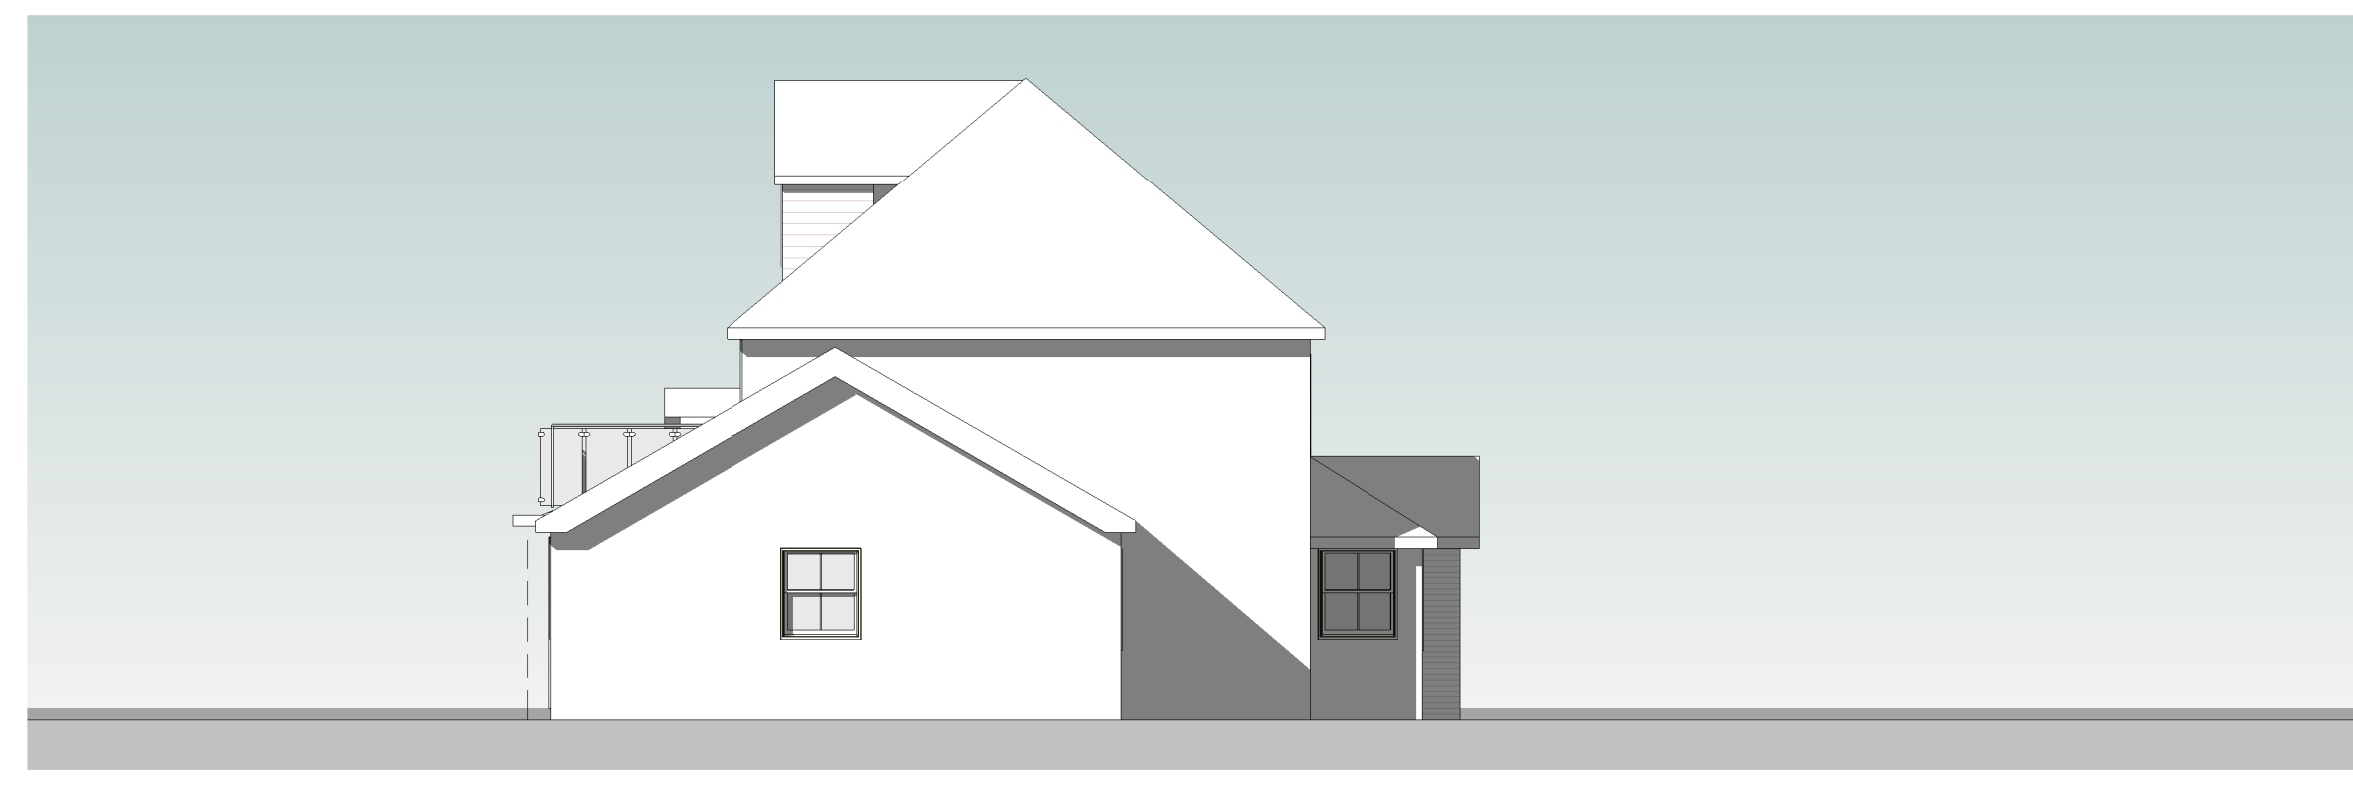

7 Proposed Side Elevation  
1 : 100

Revisions

Notes:  
 01. This Drawing is not to be scaled.  
 02. The contractor is responsible for checking dimensions on site before work is carried out.  
 03. JBP is not liable for any discrepancies.  
 04. Copyright remains with JBP unless otherwise agreed.

Project  
**Greenmantle**

Drawing Title  
**Proposed plans and Elevation**

Client  
**JBP**  
 Building regs submission and site issue

ARCHITECTURE PLANNING AND INTERIOR DESIGN

THE JONATHAN SHARLOW PARTNERSHIP

Date	Scale	Job No.	Drawing No.
Nov 23	1 : 100	95690	P02D
Drawn	Checked		
Author	Checker		