



1 001 Ground
1 : 100

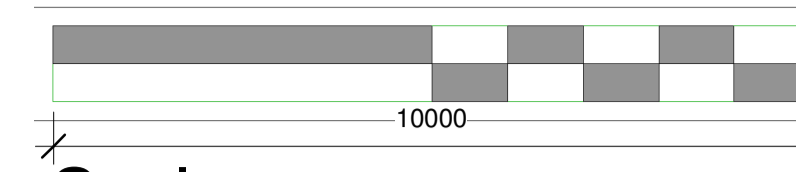

Scale

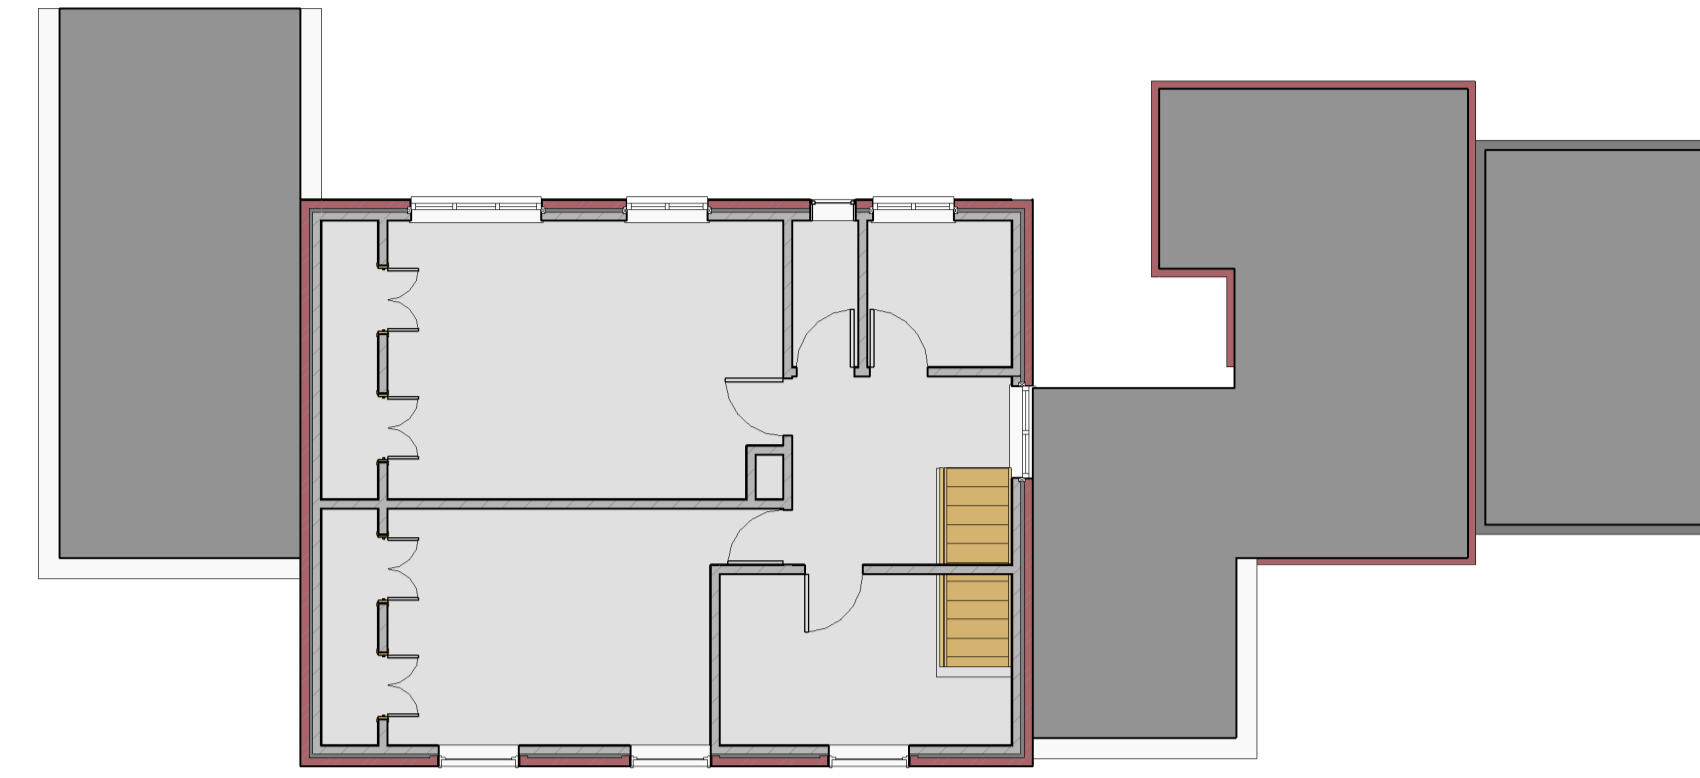

2 002 First
1 : 100




3 Front Elevation
1 : 100



4 Rear Elevation
1 : 100



5 Side Elevation
1 : 100

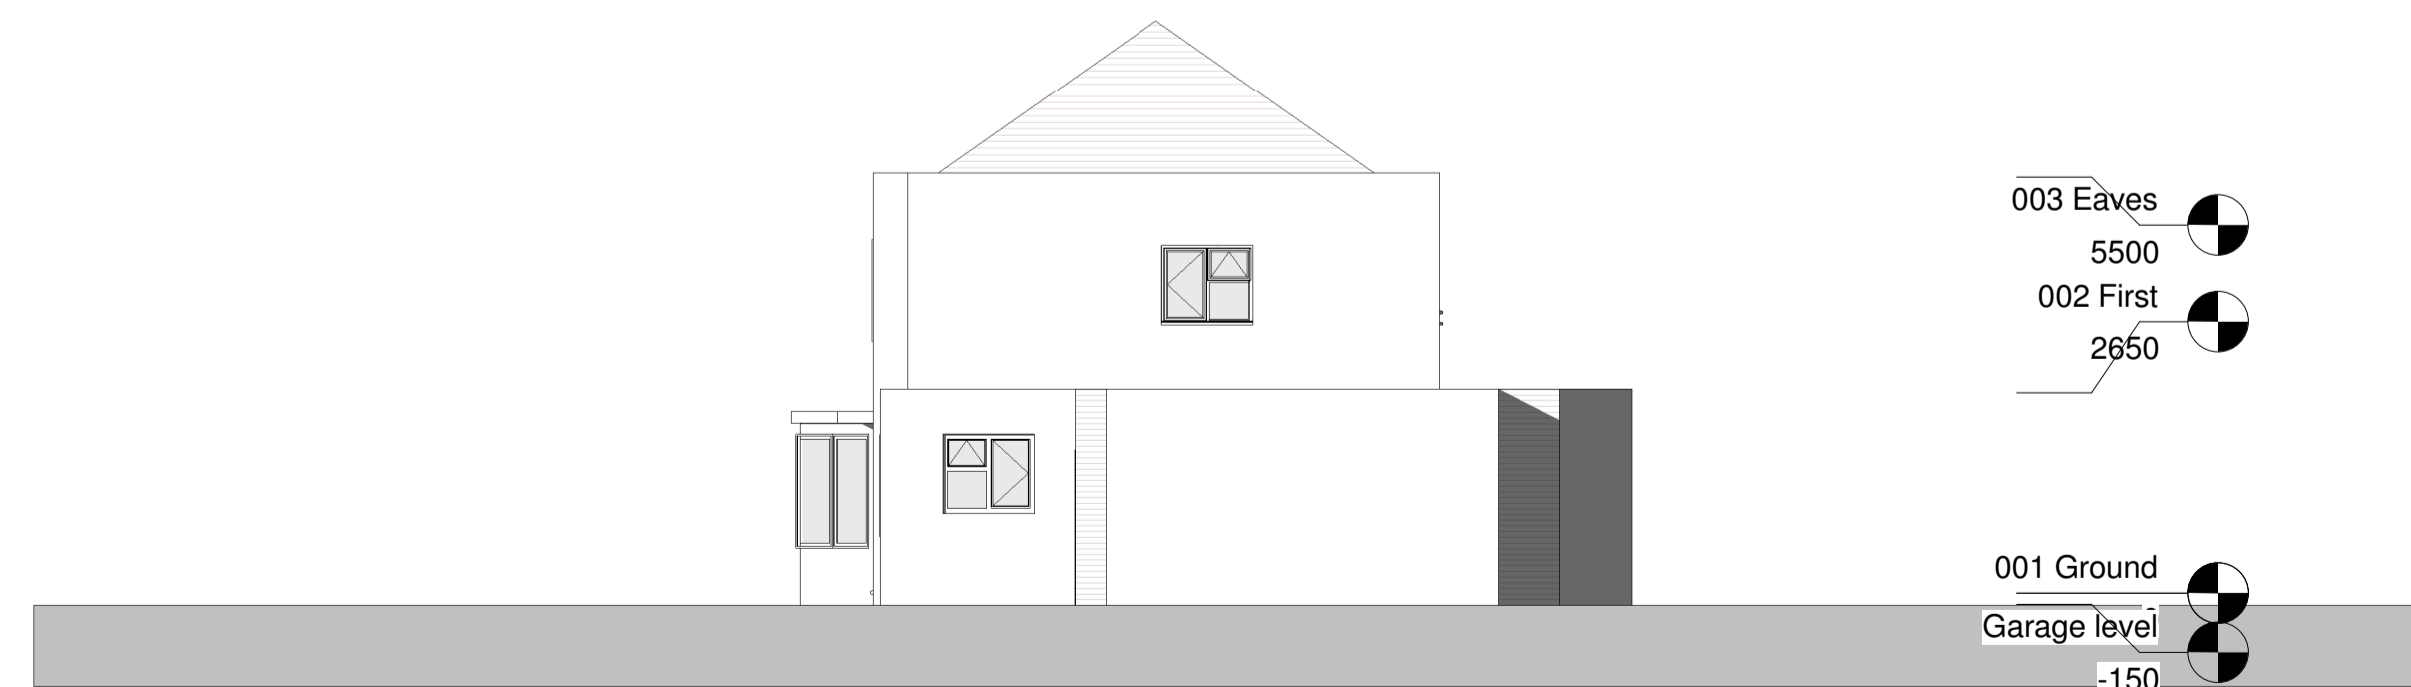

6 Side Elevation 2
1 : 100

Revisions

Notes:
01. This Drawing is not to be scaled.
02. The contractor is responsible for checking dimensions on site before work is carried out.
03. JBP is not liable for any discrepancies.
04. Copyright remains with JBP unless otherwise agreed.

Project
Greenmantle

Drawing Title
Existing Plans

Client
JBP

ARCHITECTURE PLANNING
and INTERIORS DESIGN
Studio One
1000 House
Plymouth Road, Ripley, Surrey
GU24 0EP
Tel: 01443 820335 Fax: 01443 820335
email: info@jbp.co.uk



Date	Scale	Job No.	Drawing No.
Nov 23	1 : 100	95690	Ex 01
Drawn	Checked		
Author	Checker		