




EXISTING GROUND FLOOR PLAN 1:50

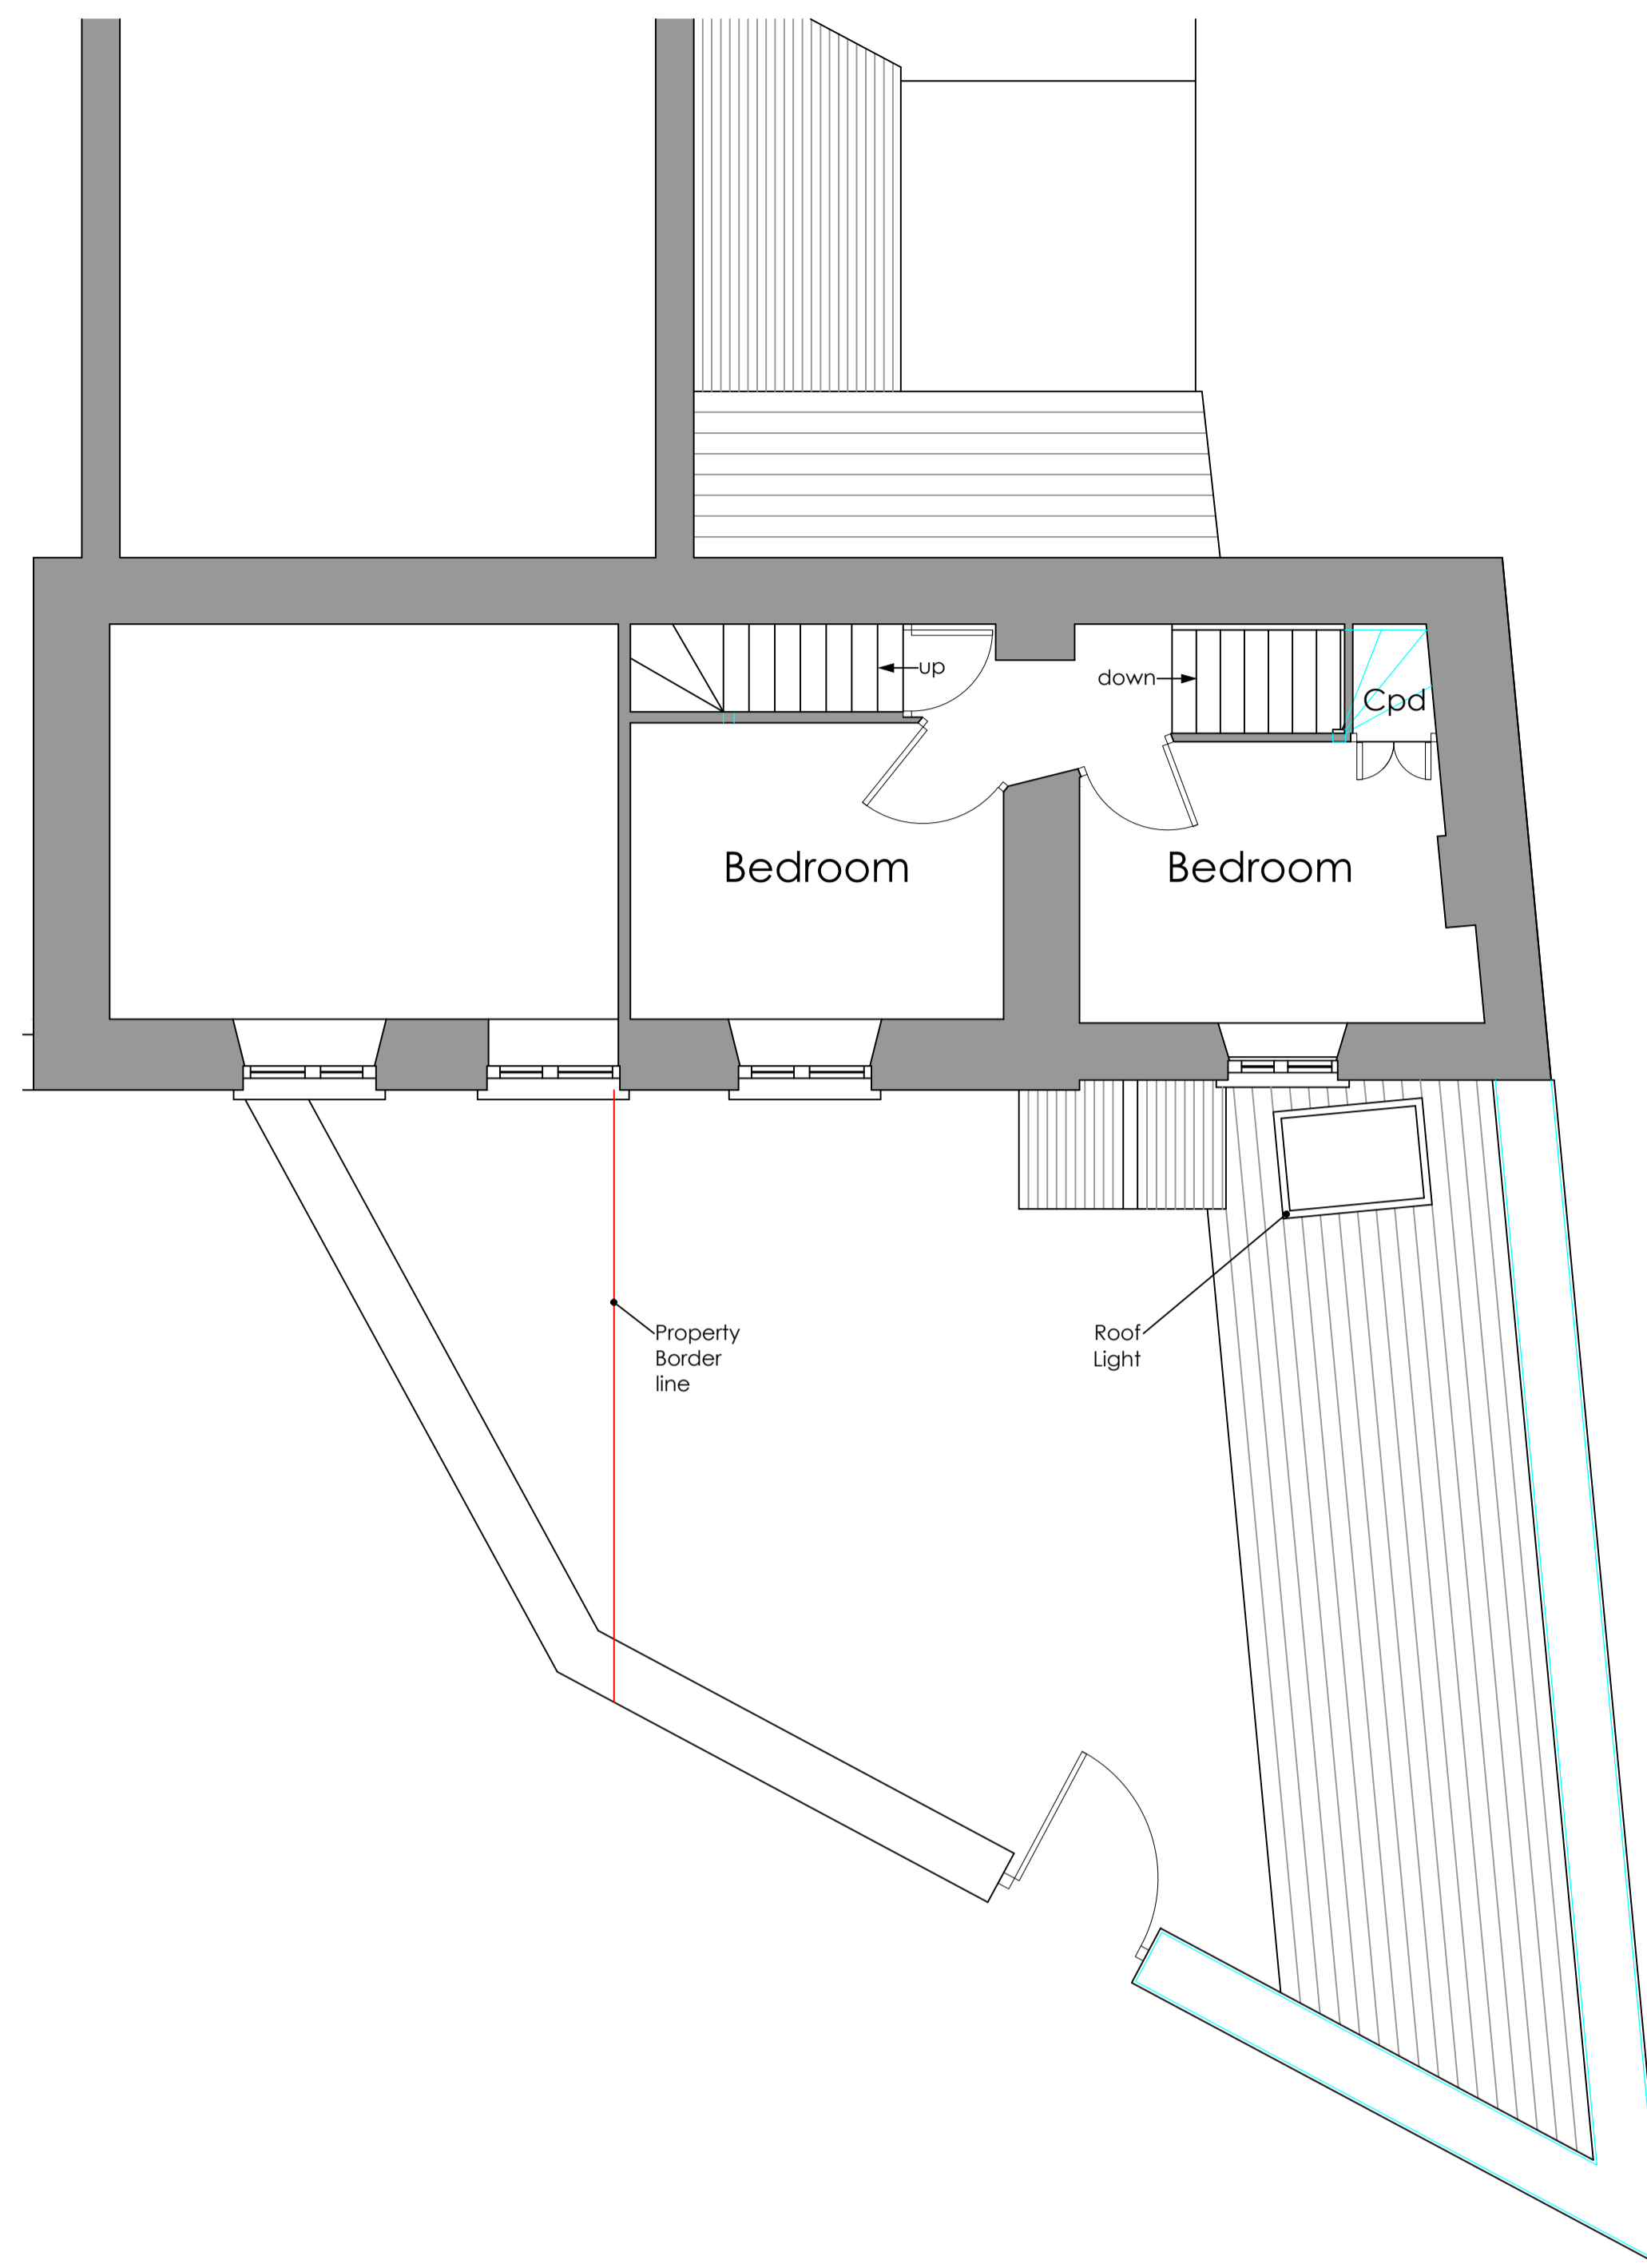



EXISTING FIRST FLOOR PLAN 1:50

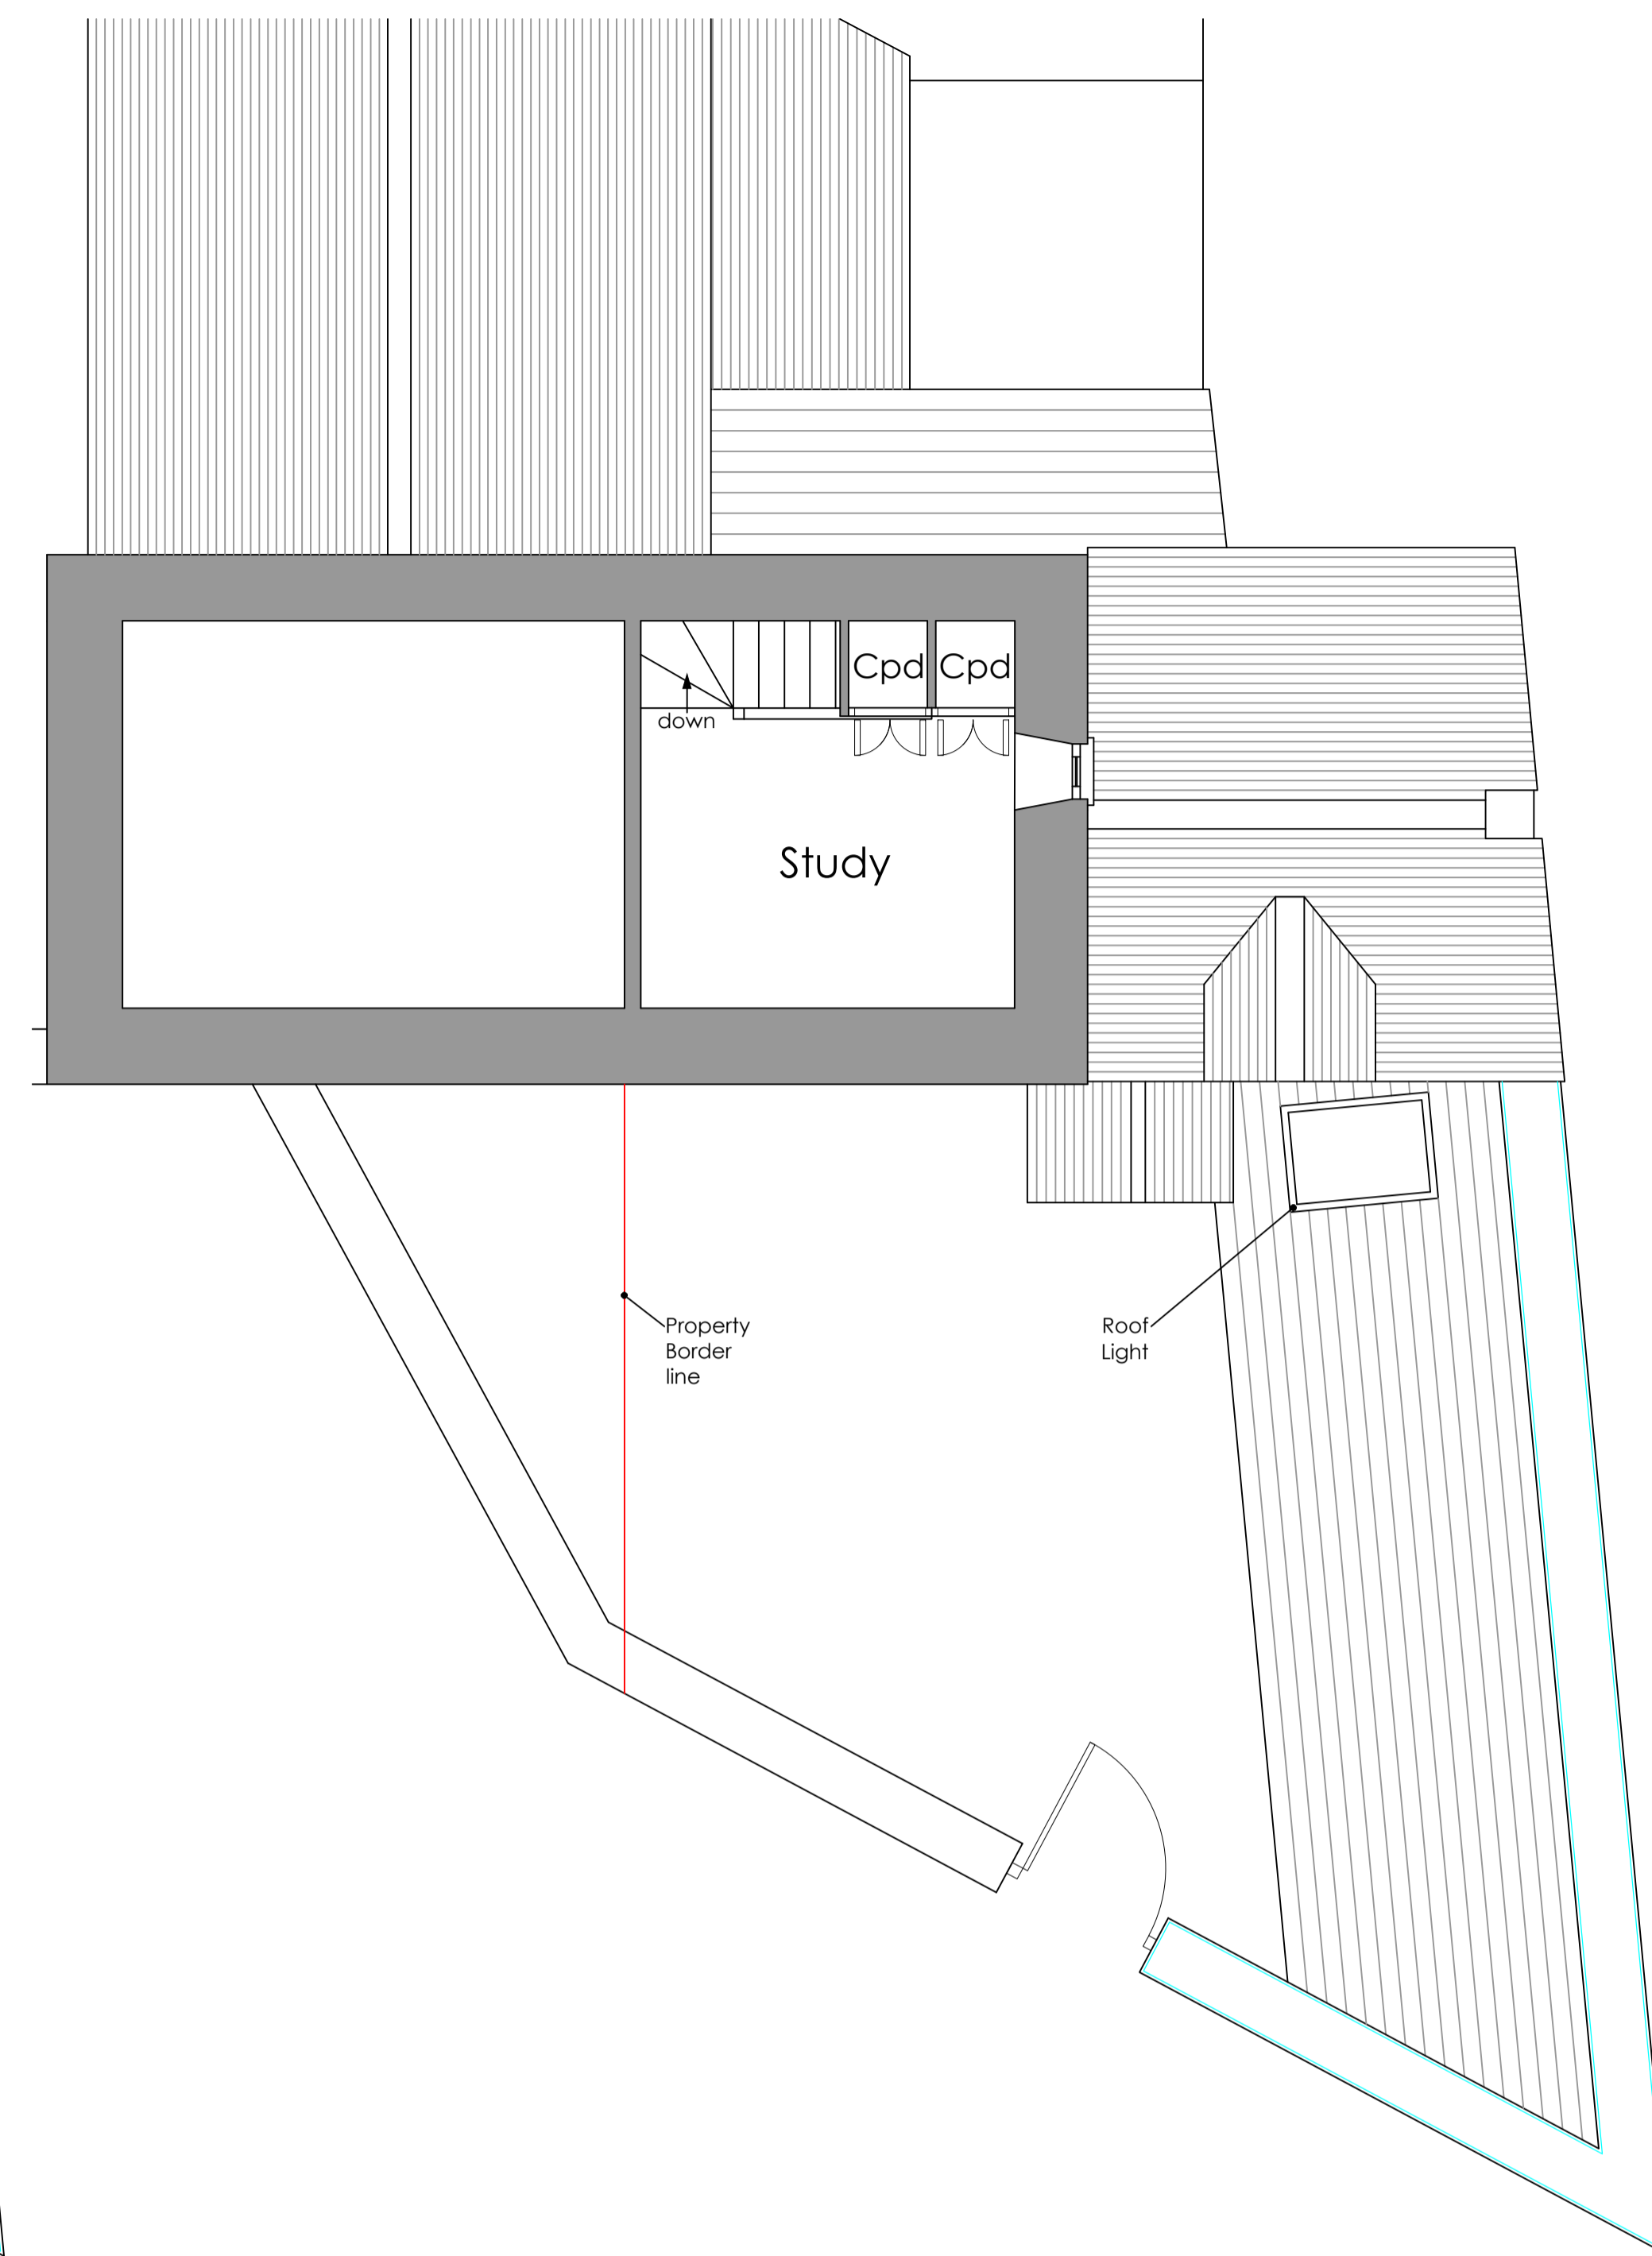


EXISTING SECOND FLOOR PLAN 1:50

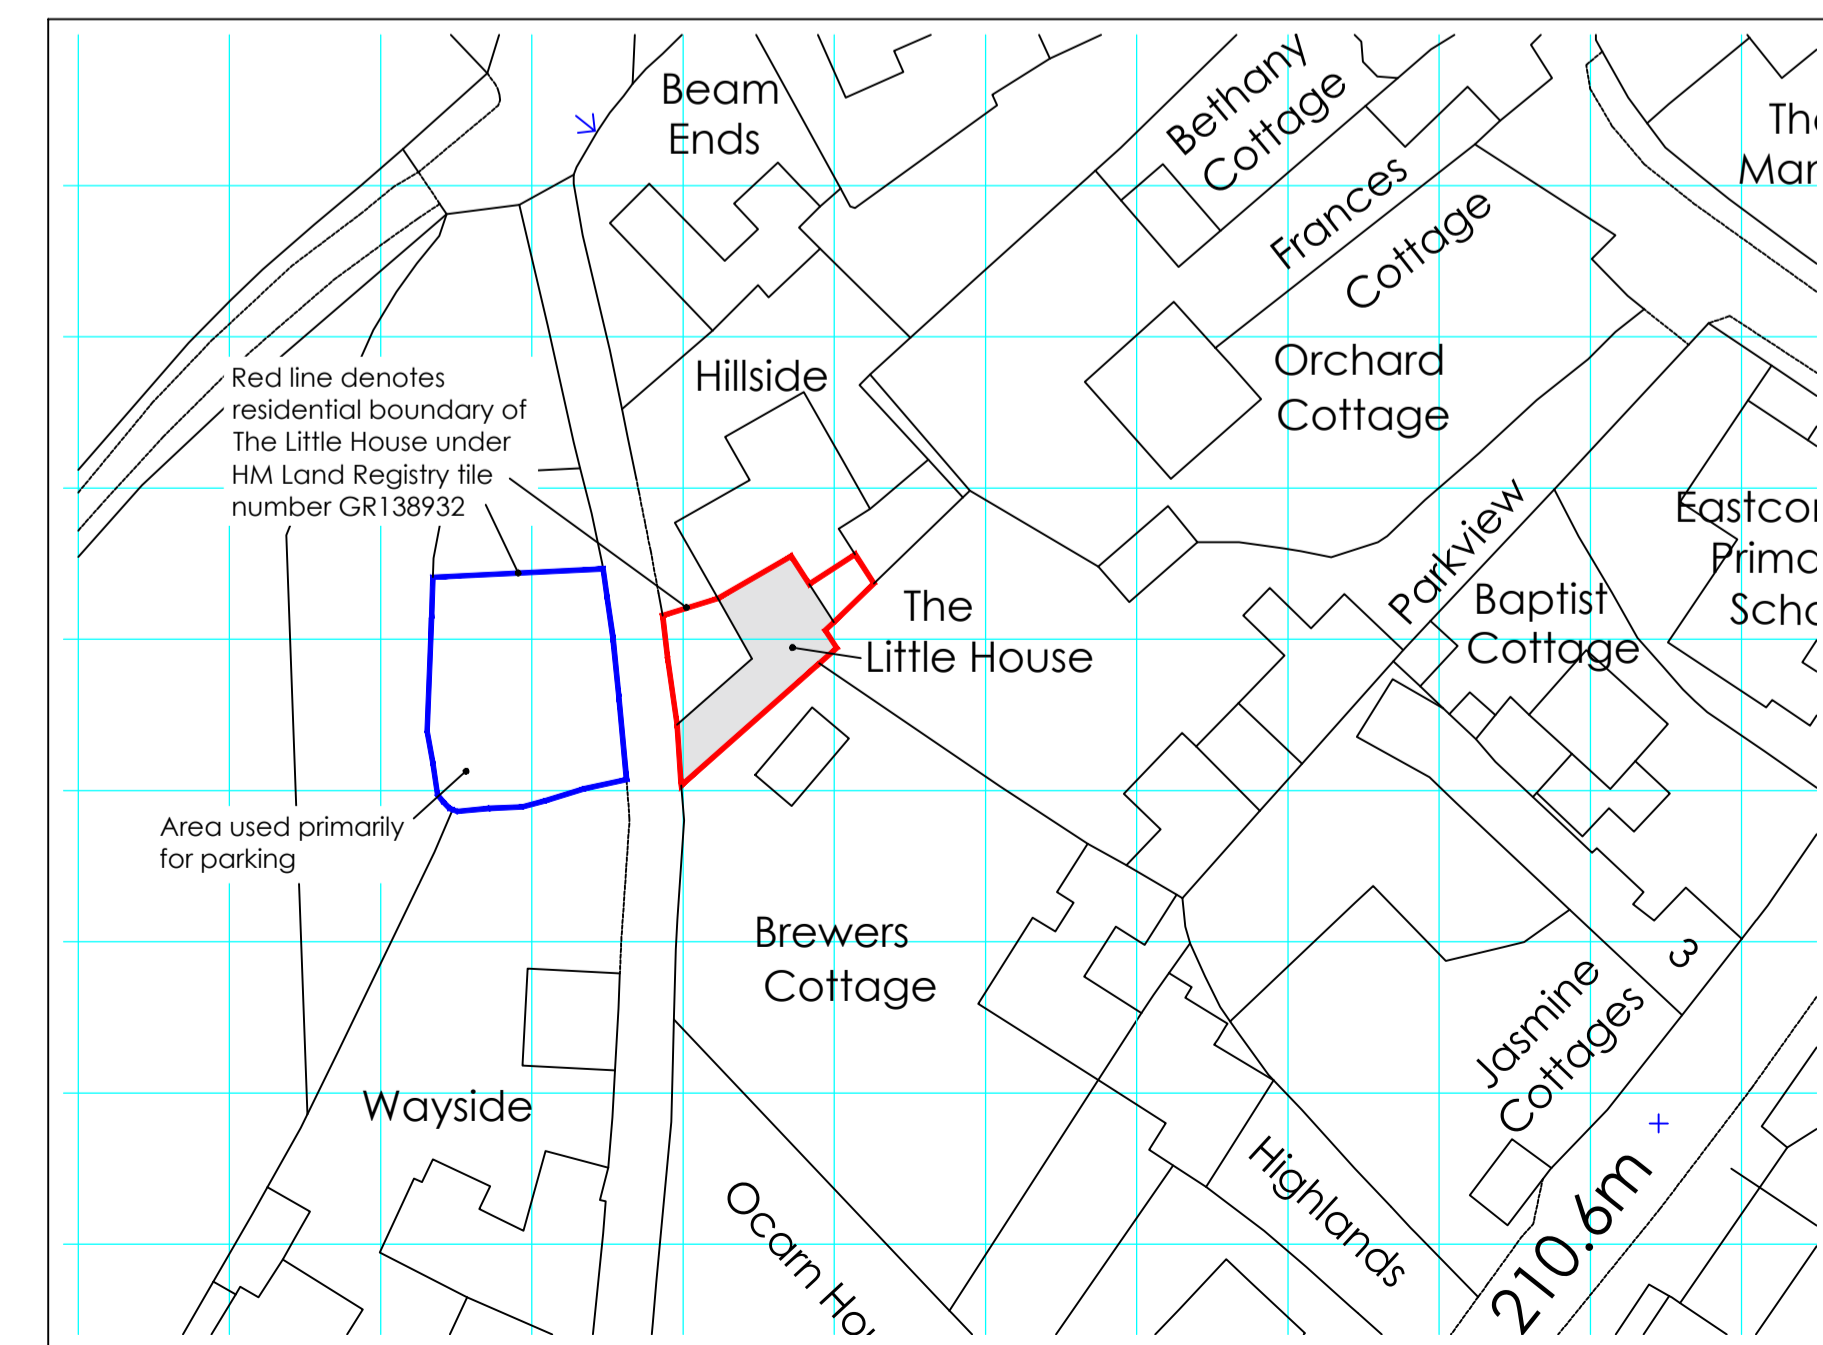

EXISTING BLOCK PLAN 1:500

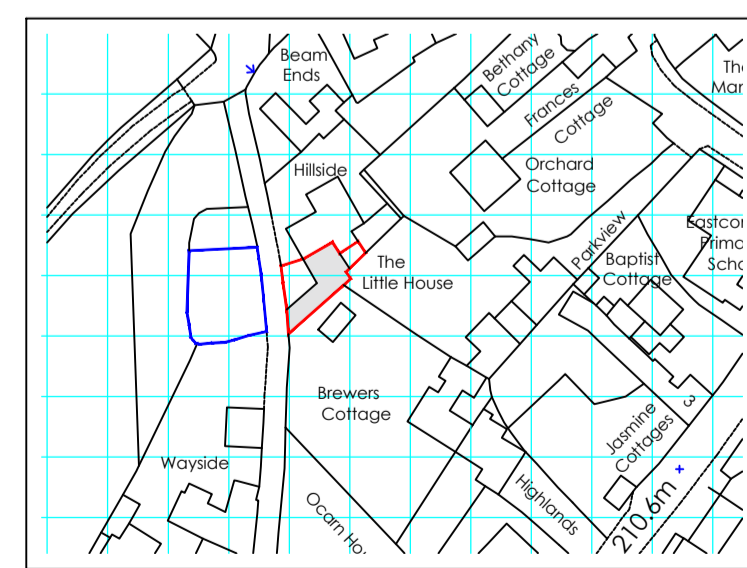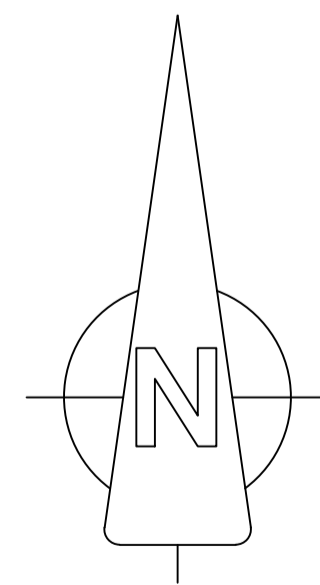

LOCATION MAP 1:1250

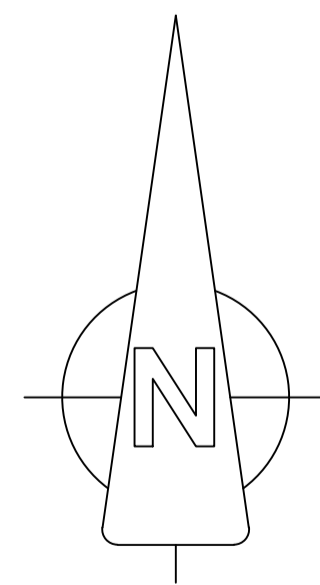

<ul style="list-style-type: none"> NOTES 	1. Refer to:	ORIGINAL DRAWING SIZE A1		<table border="1"> <tr> <td>re</td> <td>Feb 24</td> </tr> <tr> <td>gh</td> <td>Feb 24</td> </tr> <tr> <td>mr</td> <td>Jan 24</td> </tr> <tr> <td>mr</td> <td>Jan 24</td> </tr> </table>	re	Feb 24	gh	Feb 24	mr	Jan 24	mr	Jan 24
	re	Feb 24										
gh	Feb 24											
mr	Jan 24											
mr	Jan 24											
<ul style="list-style-type: none"> CLIENT Natalie. White 		<ul style="list-style-type: none"> JOB LOCATION The Little House, Eastcombe, Stroud, GL6 7ED 		<ul style="list-style-type: none"> TITLE PROPOSED EXTENSION Existing Survey, Plans 								
<p>All dimensions to be checked on site This drawing is COPYRIGHT</p>												
<p>52 High Street Stonehouse Glos GL10 2NA Telephone: 01453 824551 Fax: 01453 828624 email: consult@mdhp.co.uk website: www.mdhp.co.uk</p>												
<ul style="list-style-type: none"> DRAWN MR 		<ul style="list-style-type: none"> SCALE 1:50, 1:500, 1:1250 		<ul style="list-style-type: none"> DRAWING No. 22043/1D 								