





PROPOSED FRONT ELEVATION 1:50

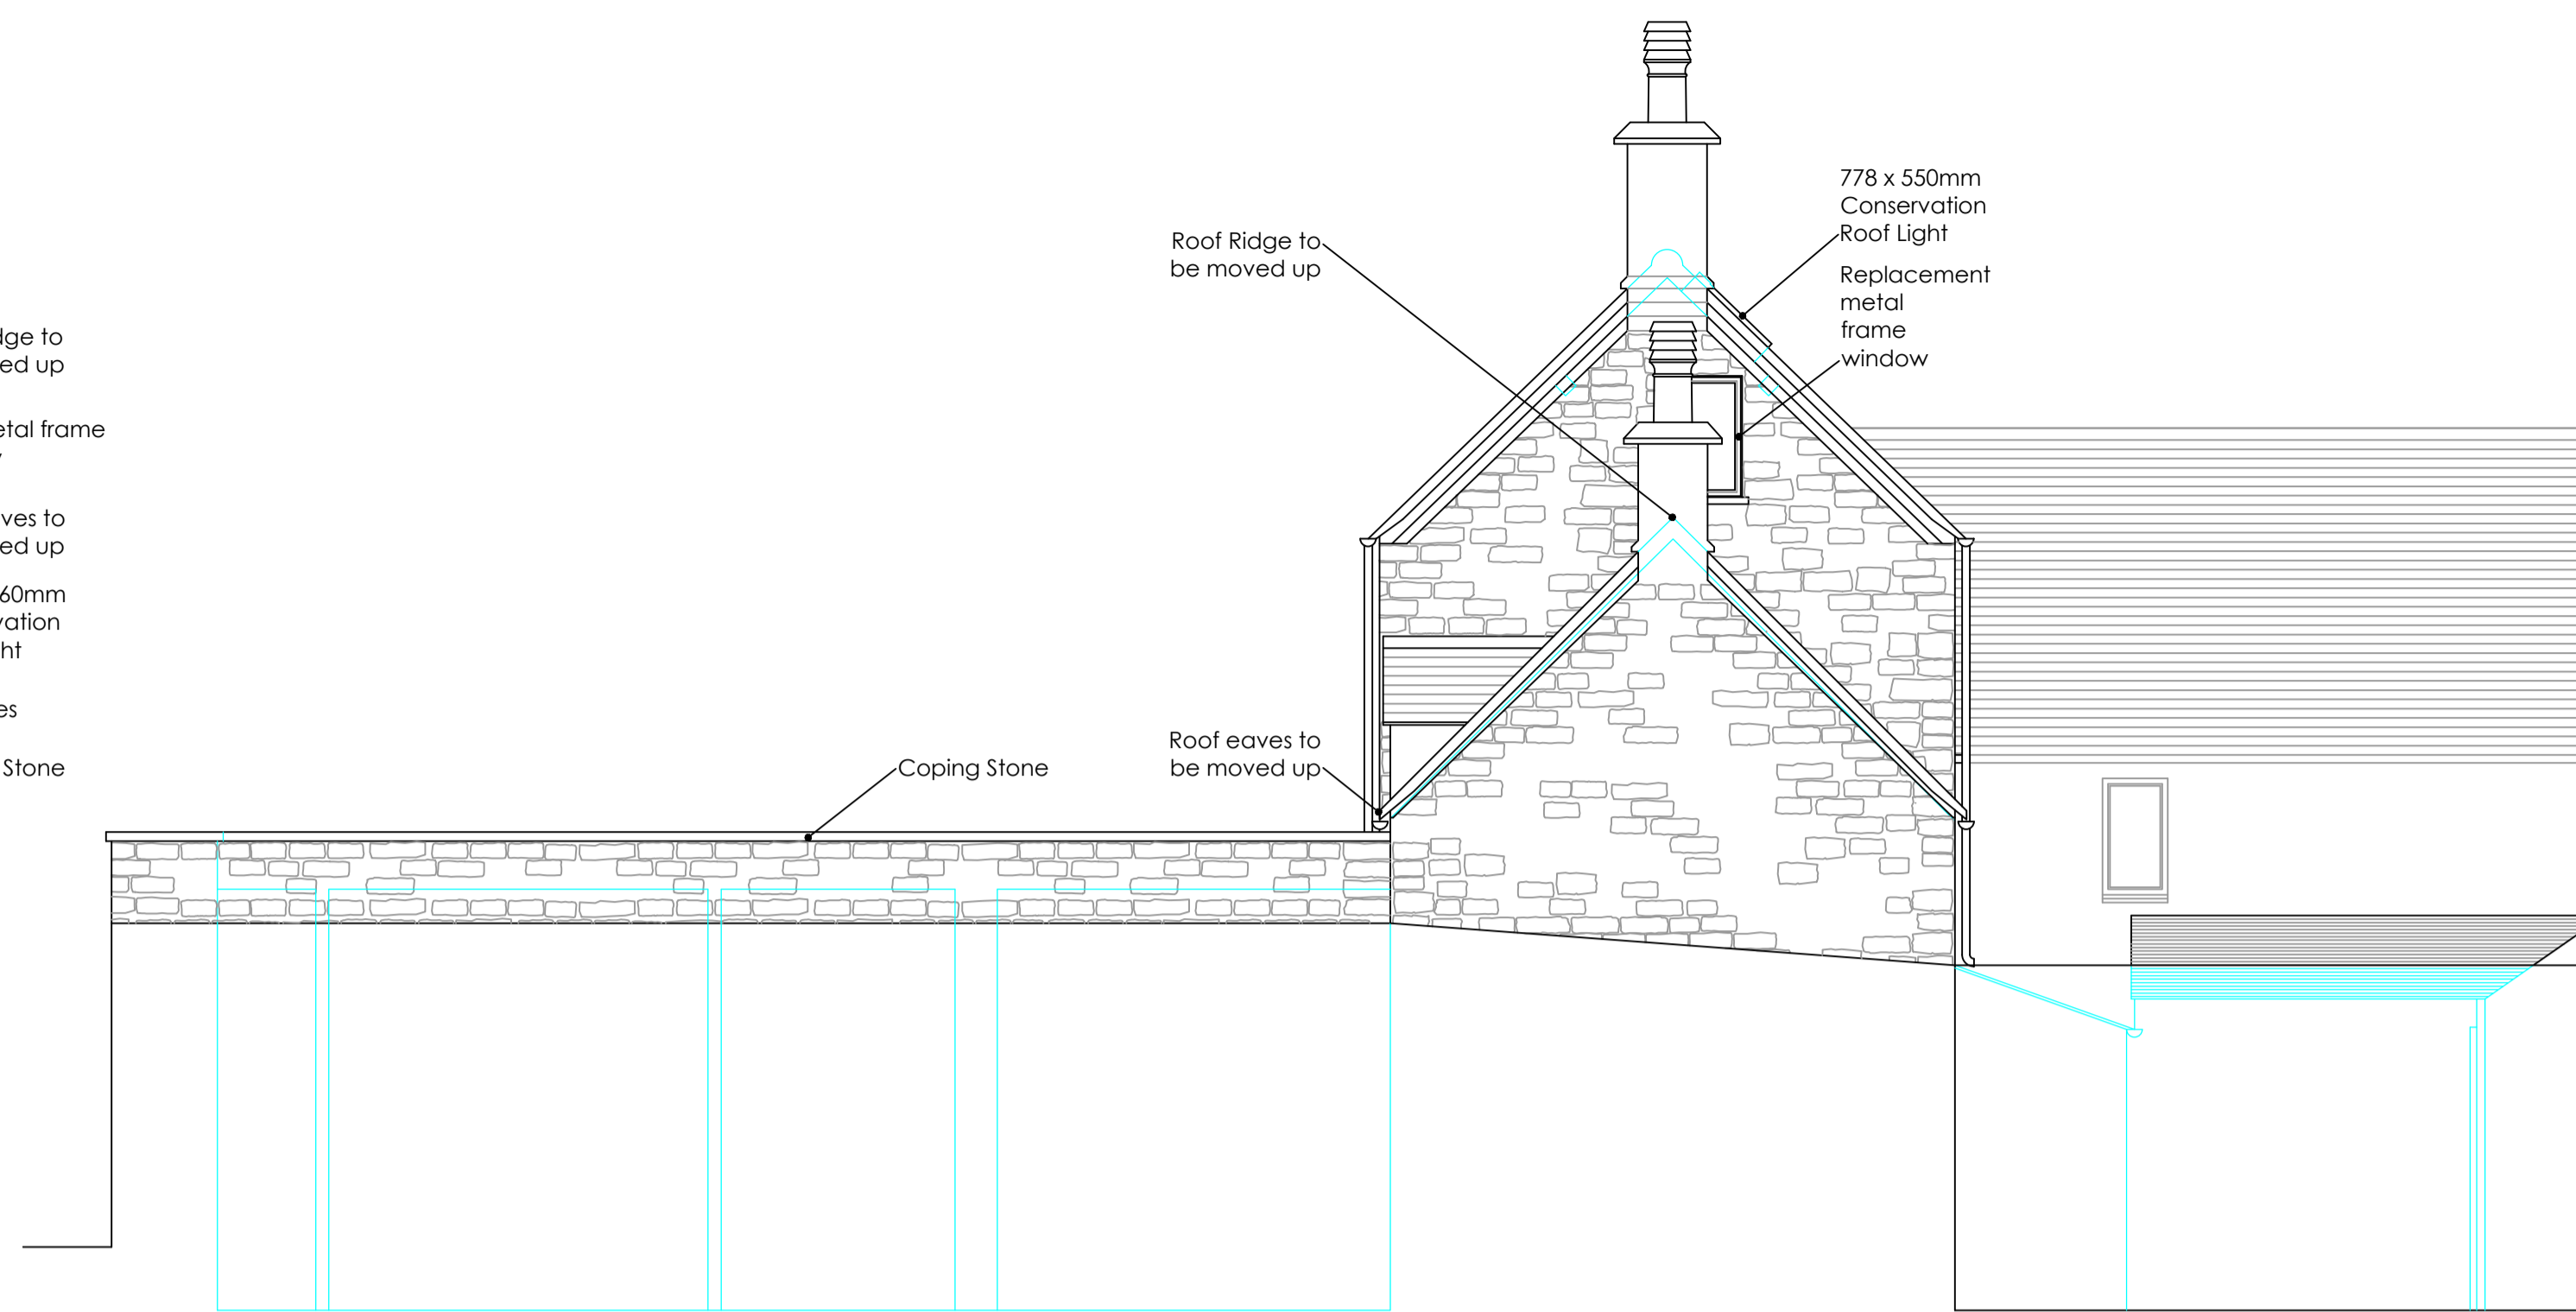

PROPOSED SIDE ELEVATION 1:50



PROPOSED REAR ELEVATION 1:50

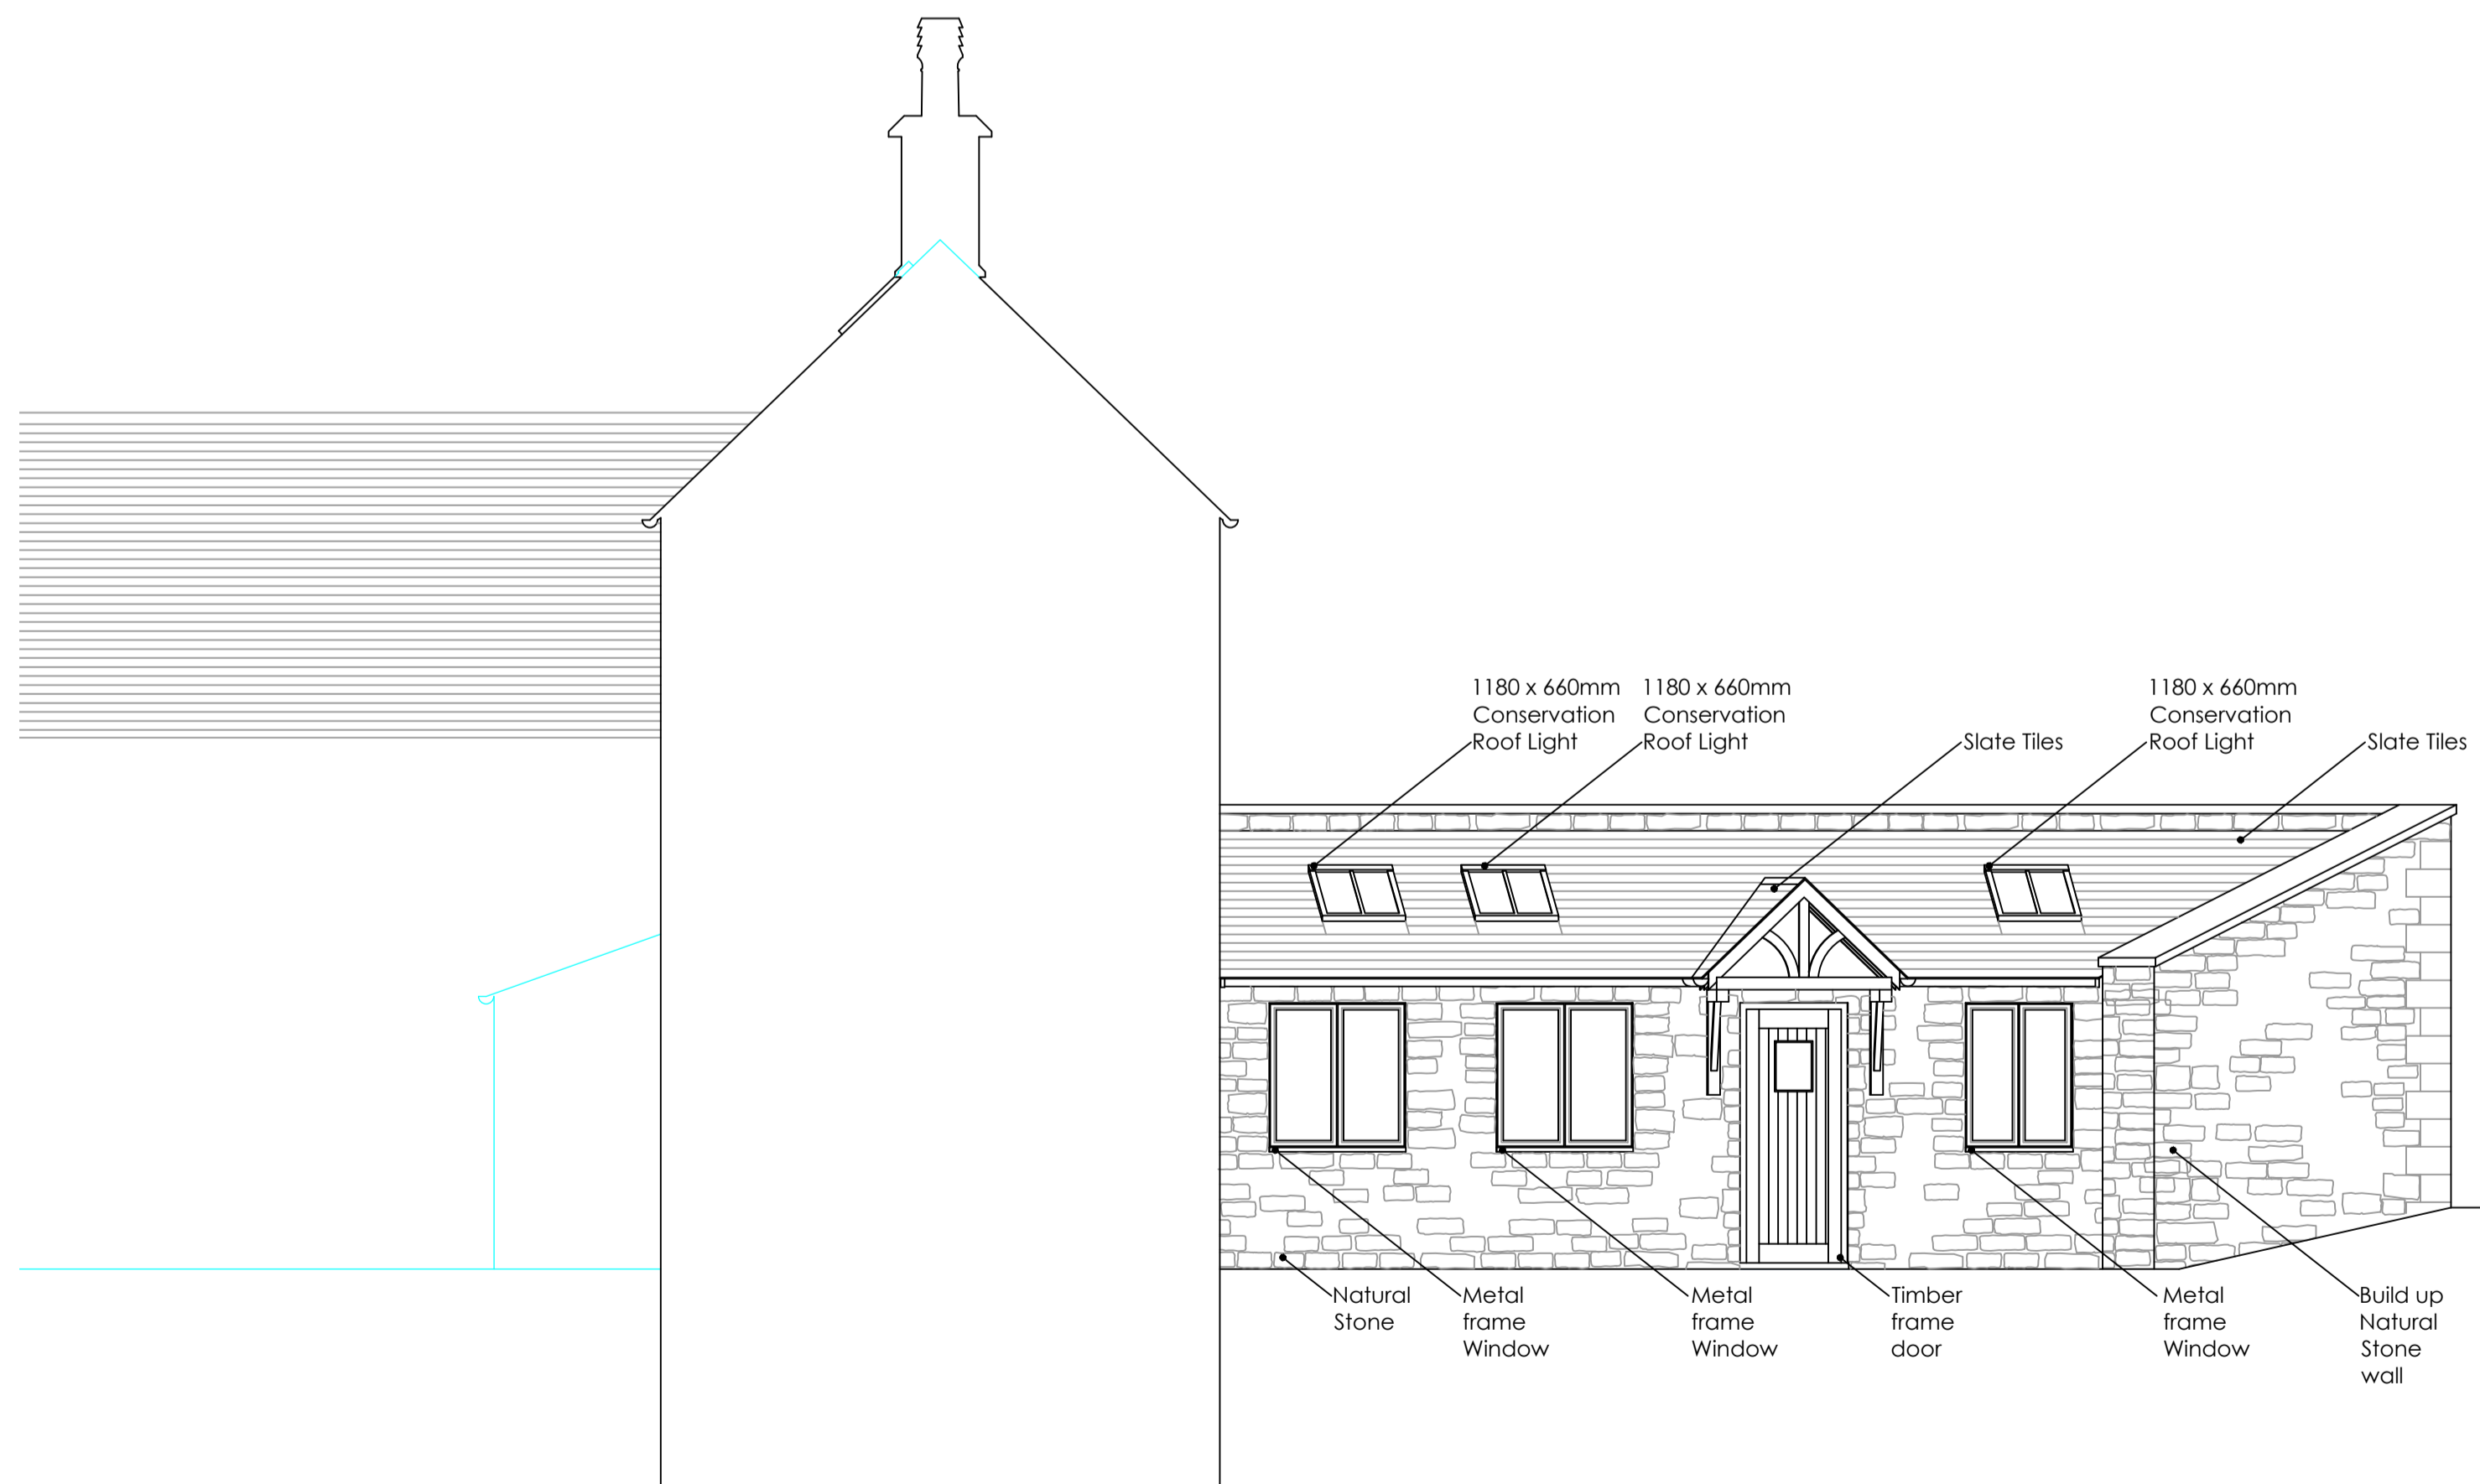


PROPOSED SIDE ELEVATION 1:50

NOTES

1. Refer to:

ORIGINAL DRAWING SIZE A1

1.2m @ 1:20 3.0m @ 1:50
 6.0m @ 1:100 12.0m @ 1:200
 30.0m @ 1:500 75.0m @ 1:1250

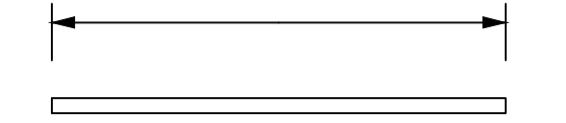

SCALE BAR

D	Location & Block Plans updated following Planners comments	re	Feb 24
C	Location & Block Plans updated following Planners comments	gh	Feb 24
B	Elevations & Plans ammended	mr	Jan 24
A	Elevations & Plans ammended	mr	Jan 24
Issue	Details	By	Date

CLIENT
 Natalie. White

JOB LOCATION
 The Little House, Eastcombe, Stroud, GL6 7ED

TITLE
 PROPOSED EXTENSION
 Proposed Elevations

All dimensions to be checked on site
 This drawing is COPYRIGHT

MDHP 
 Consulting Civil & Structural Engineers
 52 High Street Stonehouse Glos GL10 2NA
 Telephone: 01453 824551 Fax: 01453 828624
 email: consult@mdhp.co.uk
 website: www.mdhp.co.uk

DRAWN	MR	SCALE
DATE	Jan 24	1:50

DRAWING No.
 22043/4D