

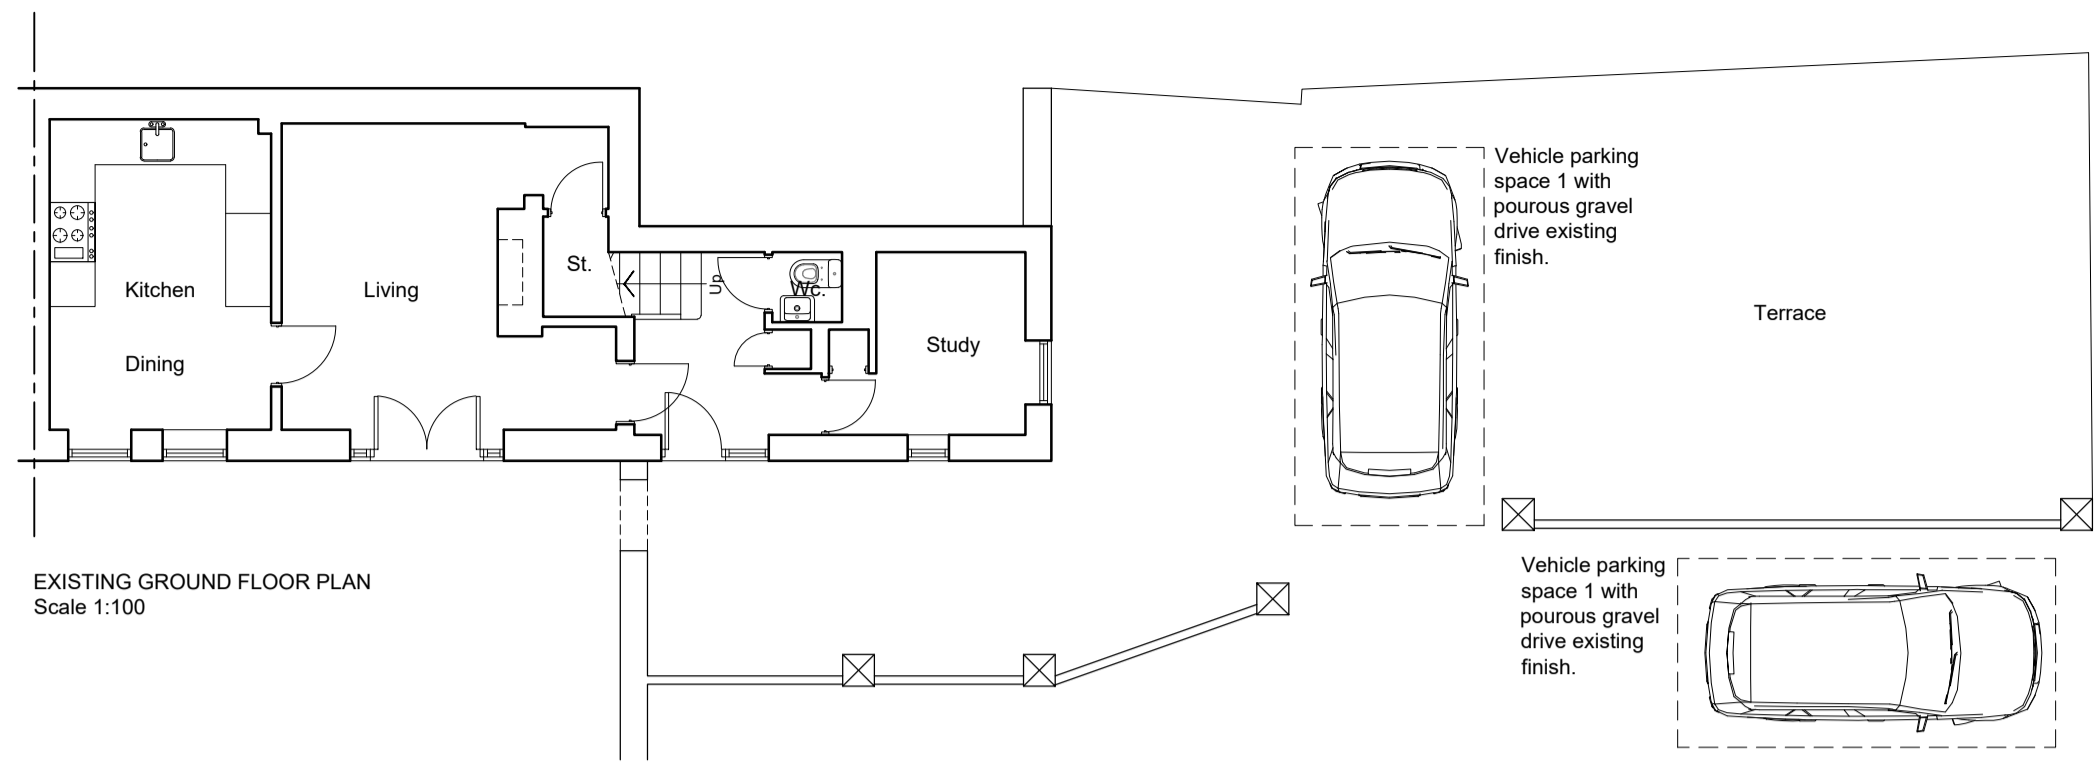



- Notes**
1. Do not scale drawing.
 2. All dimensions are in millimeters unless noted otherwise.
 3. Not for construction unless otherwise shown.
 4. When appropriate, this drawing to be read in conjunction with project specific Designers Risk Assessments, produced in accordance with requirements of Regulation 13 of the Construction (Design and Management) Regulations 1994.

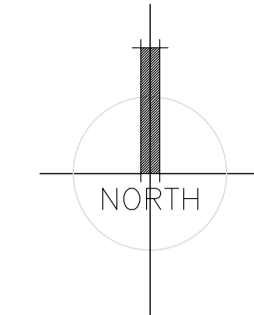


EXISTING GROUND FLOOR PLAN
Scale 1:100

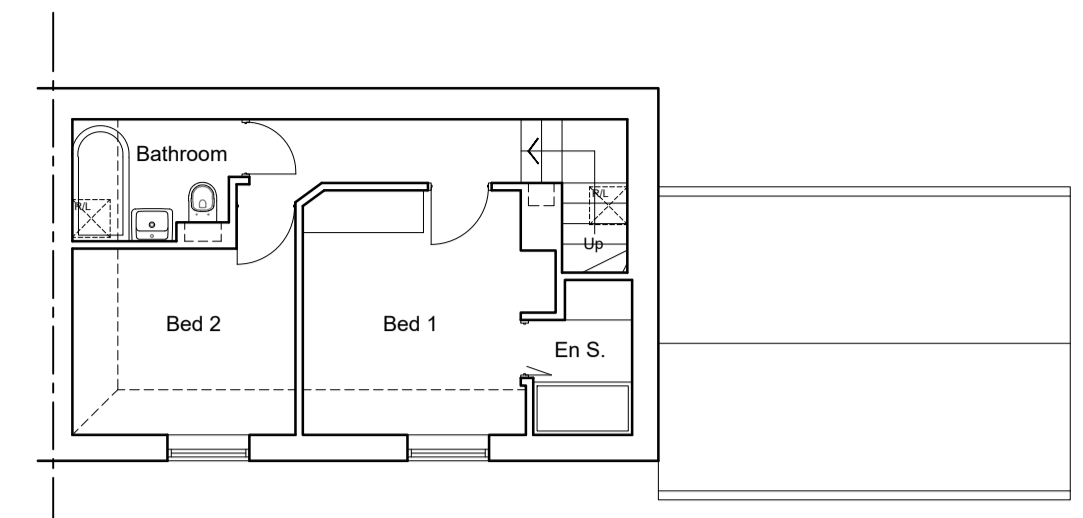


EXISTING FIRST FLOOR PLAN
Scale 1:100

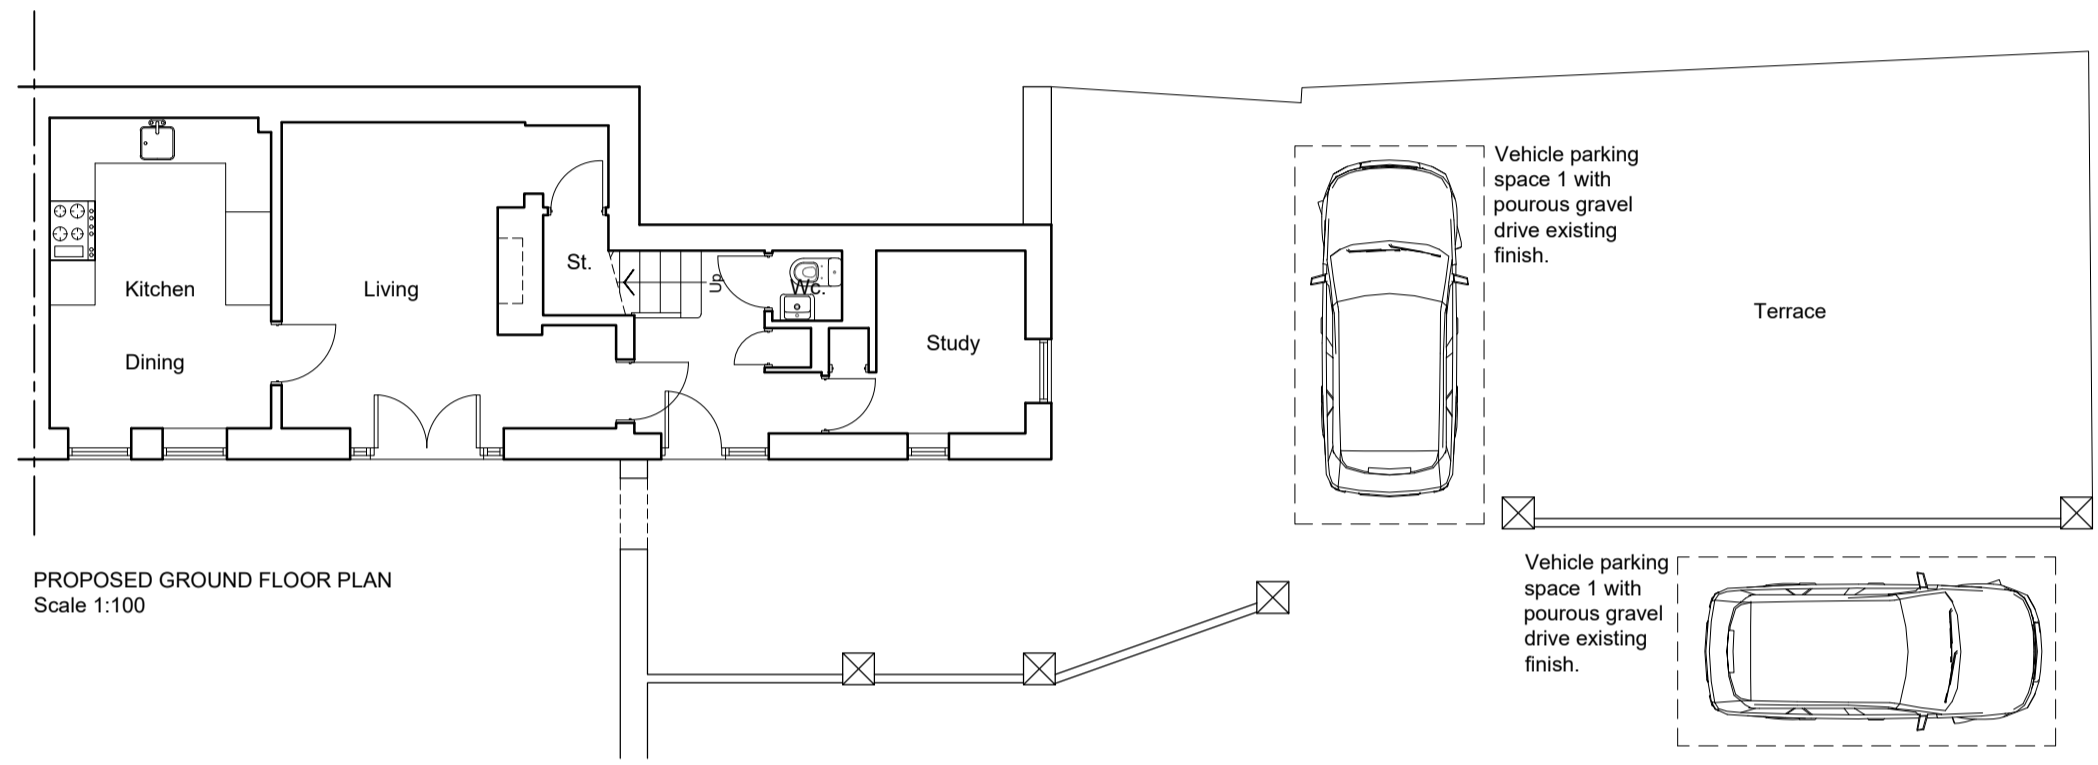


PROPOSED GROUND FLOOR PLAN
Scale 1:100

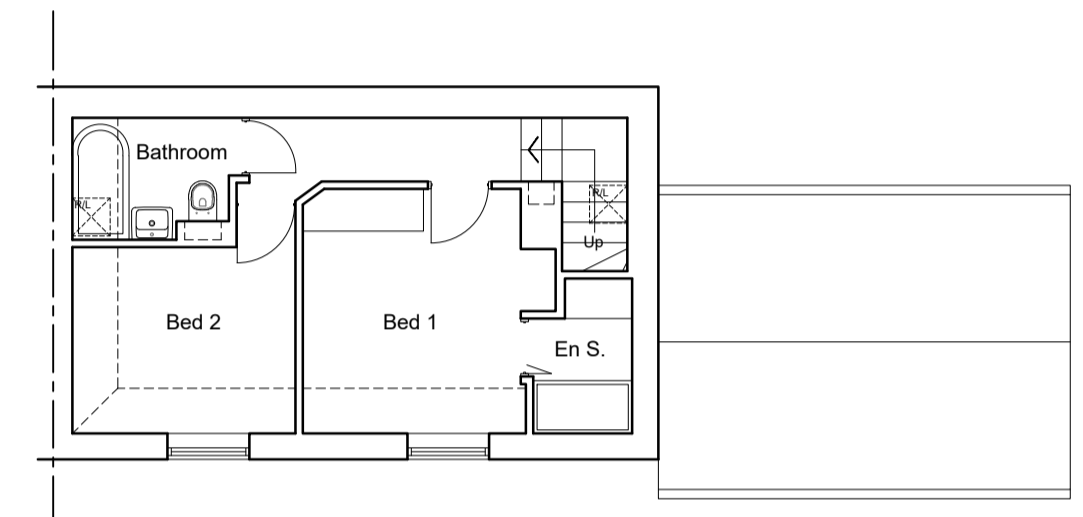

PROPOSED FIRST FLOOR PLAN
Scale 1:100

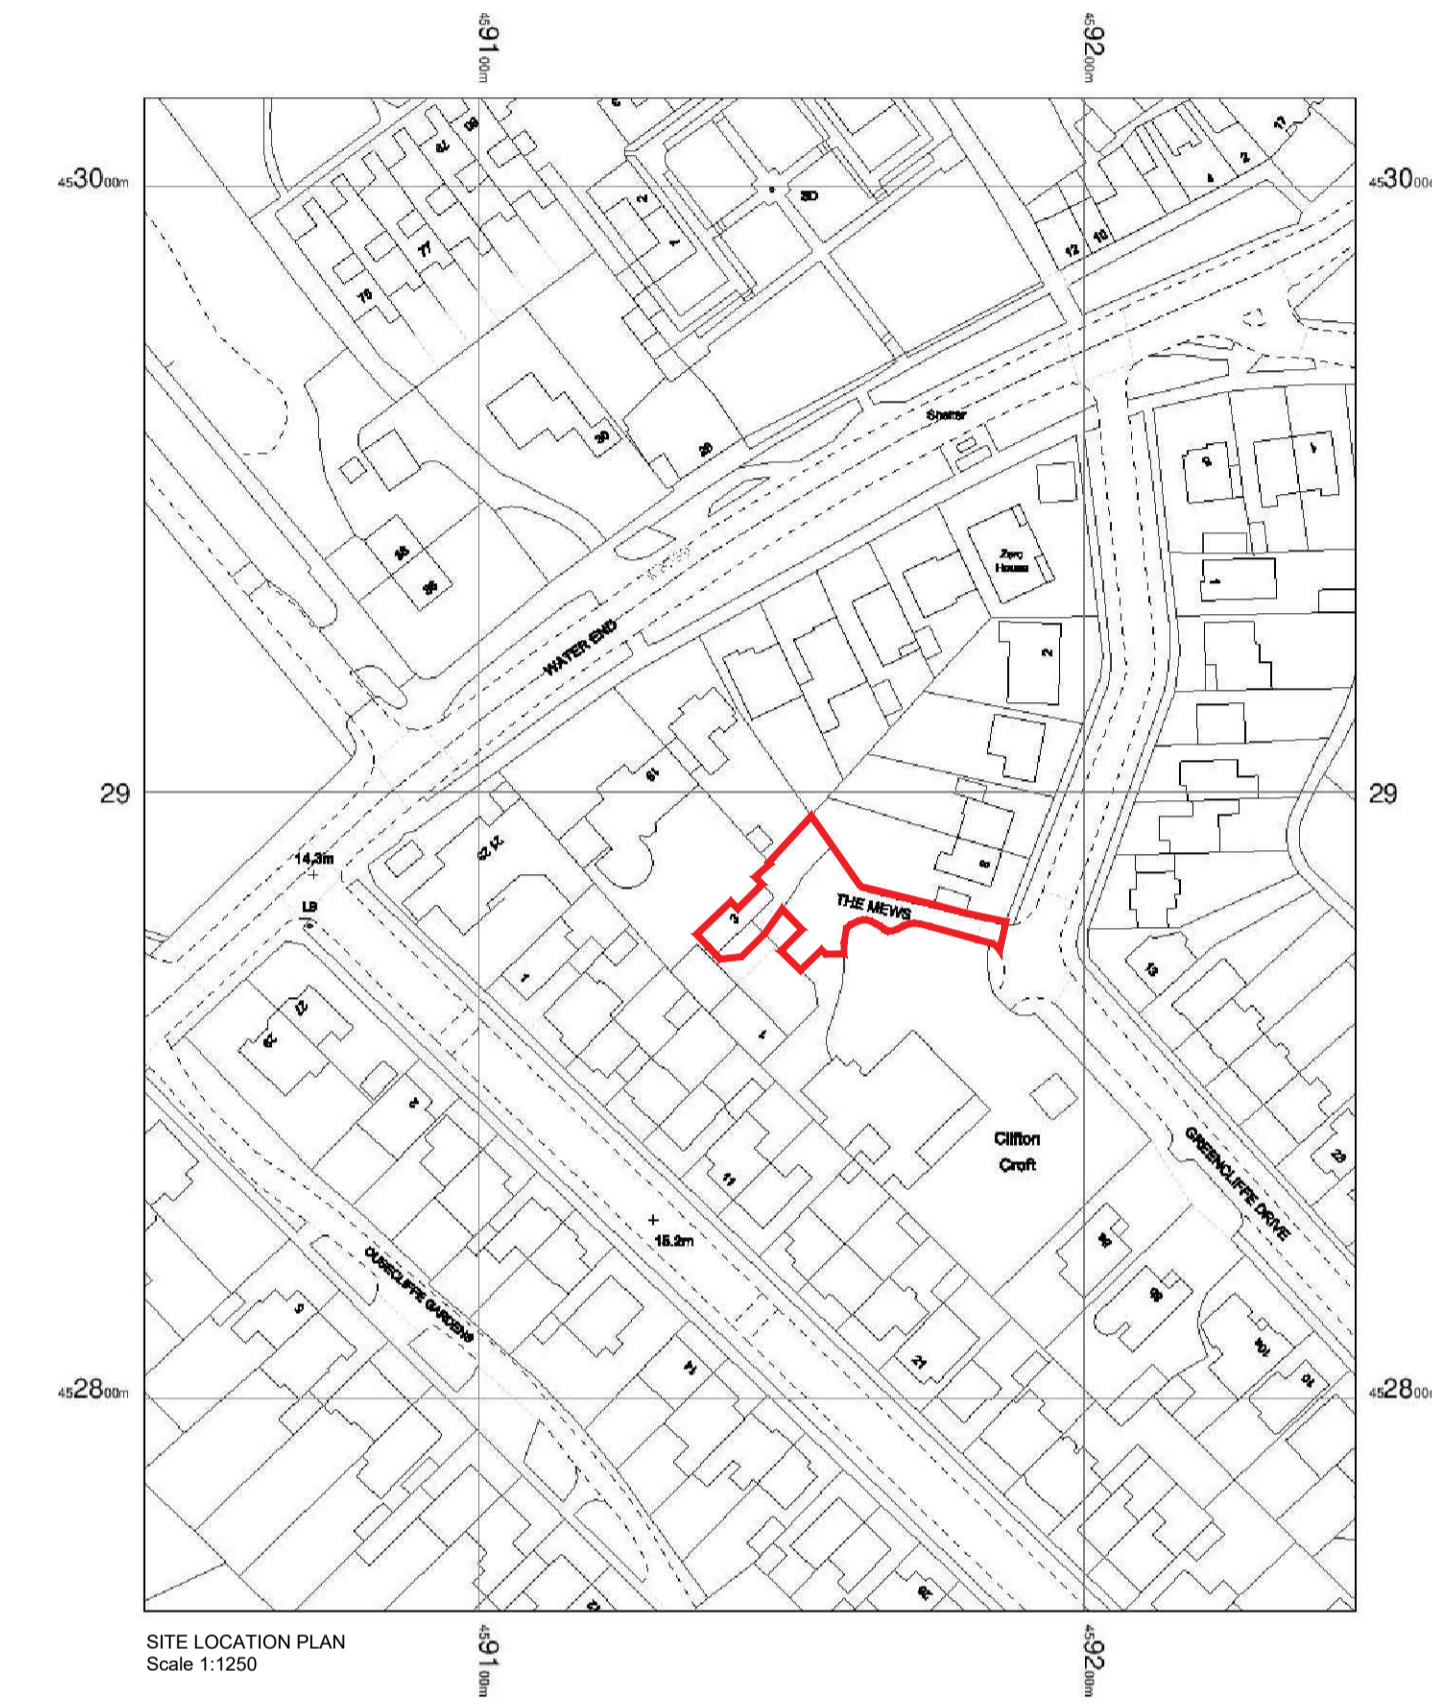


SITE LOCATION PLAN
Scale 1:1250

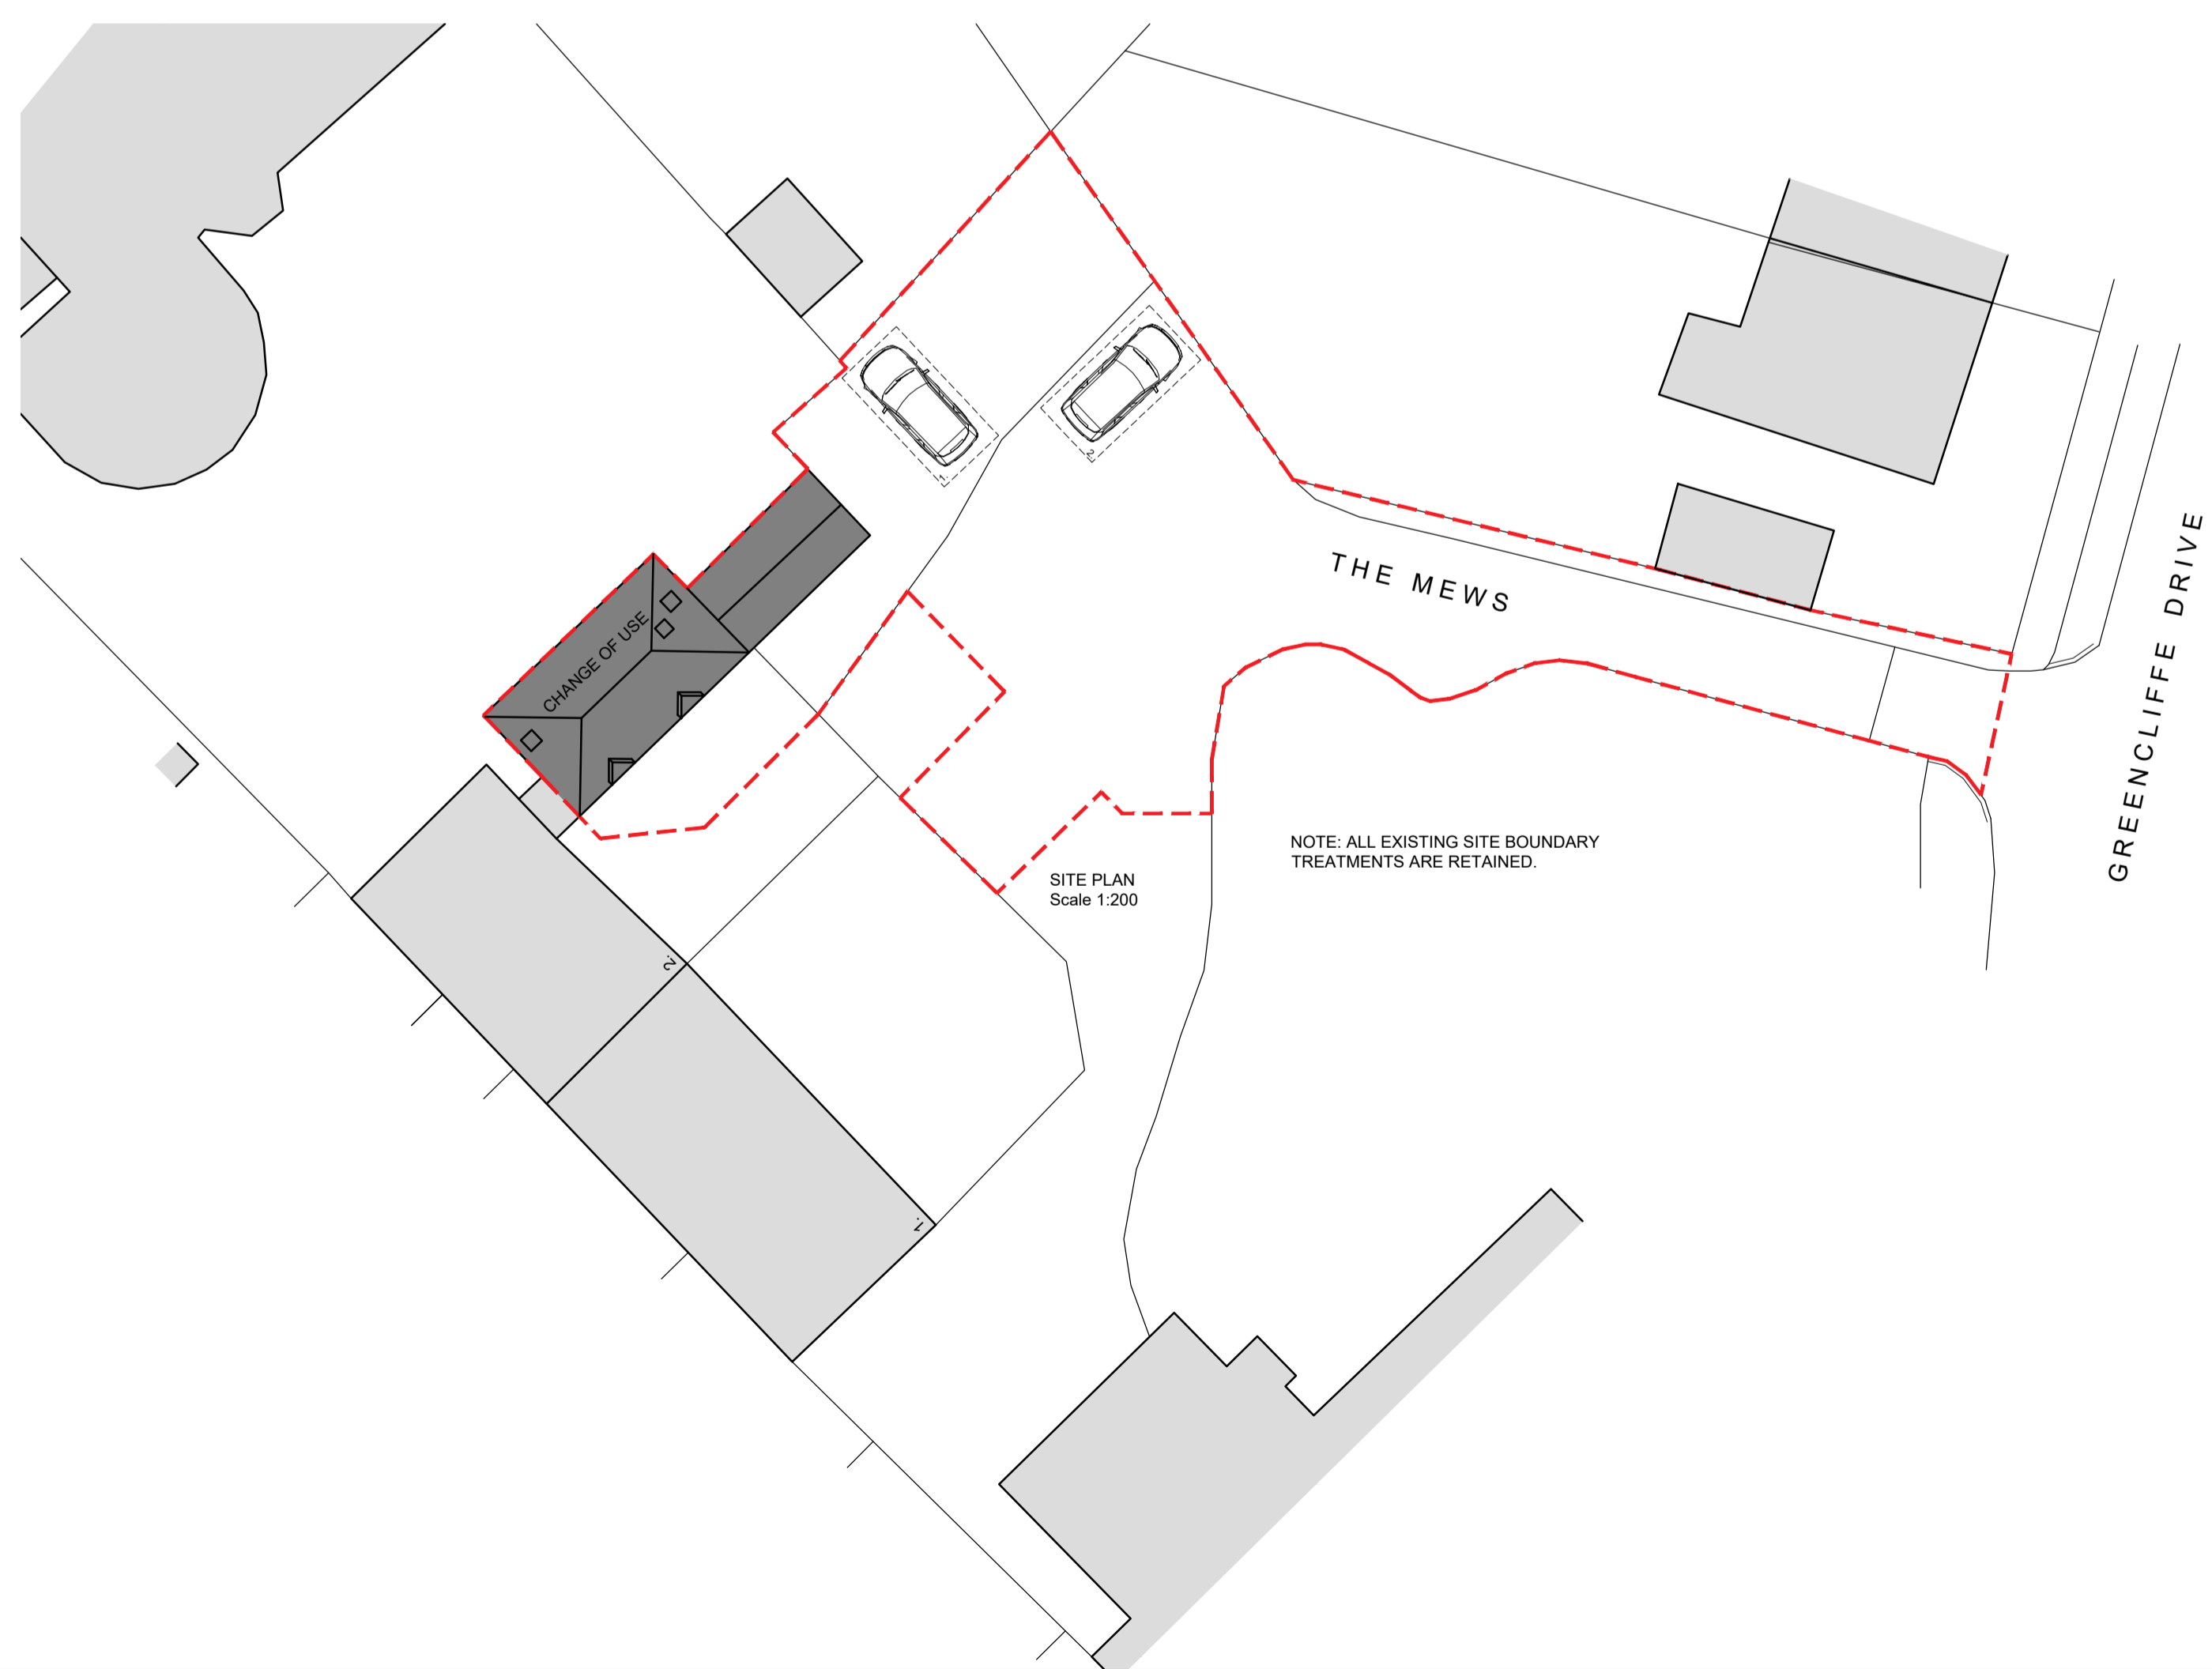


SITE PLAN
Scale 1:200

NOTE: ALL EXISTING SITE BOUNDARY TREATMENTS ARE RETAINED.

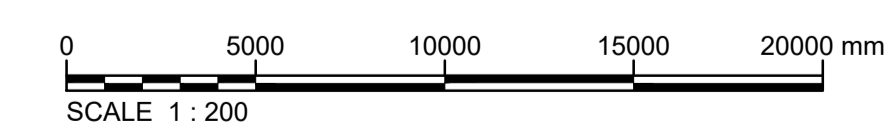

SCALE 1:200

 

SCALE 1:100

REV.	DATE	DESCRIPTION	DRN.	CKD.
-	-	-	AG	AG



Tel: 01423 525 222
Mobile: 07966 576 346
Email: alex@amgarchitectural.com

PROJECT
MR R. JEFFERY
PROPOSED CHANGE OF USE
3 THE MEWS
YORK
YO30 6LA

TITLE
EXISTING PLANS AND ELEVATIONS
PROPOSED PLANS AND ELEVATIONS
PROPOSED SITE PLAN, SITE LOCATION PLAN

STAGE
PLANNING

JOB No. 2023 506	DWG No. 01	REV. -
SCALE 1:1250, 1:200, 1:100 @ A1	DATE January 2024	
DRAWN FDD	CHECKED AMG	