


9 HIGH LEVEL SIGN - SCALE 1:30 @ A3

1x set built up, black powder coated aluminium stood off letters with 150mm returns & blue halo illumination.

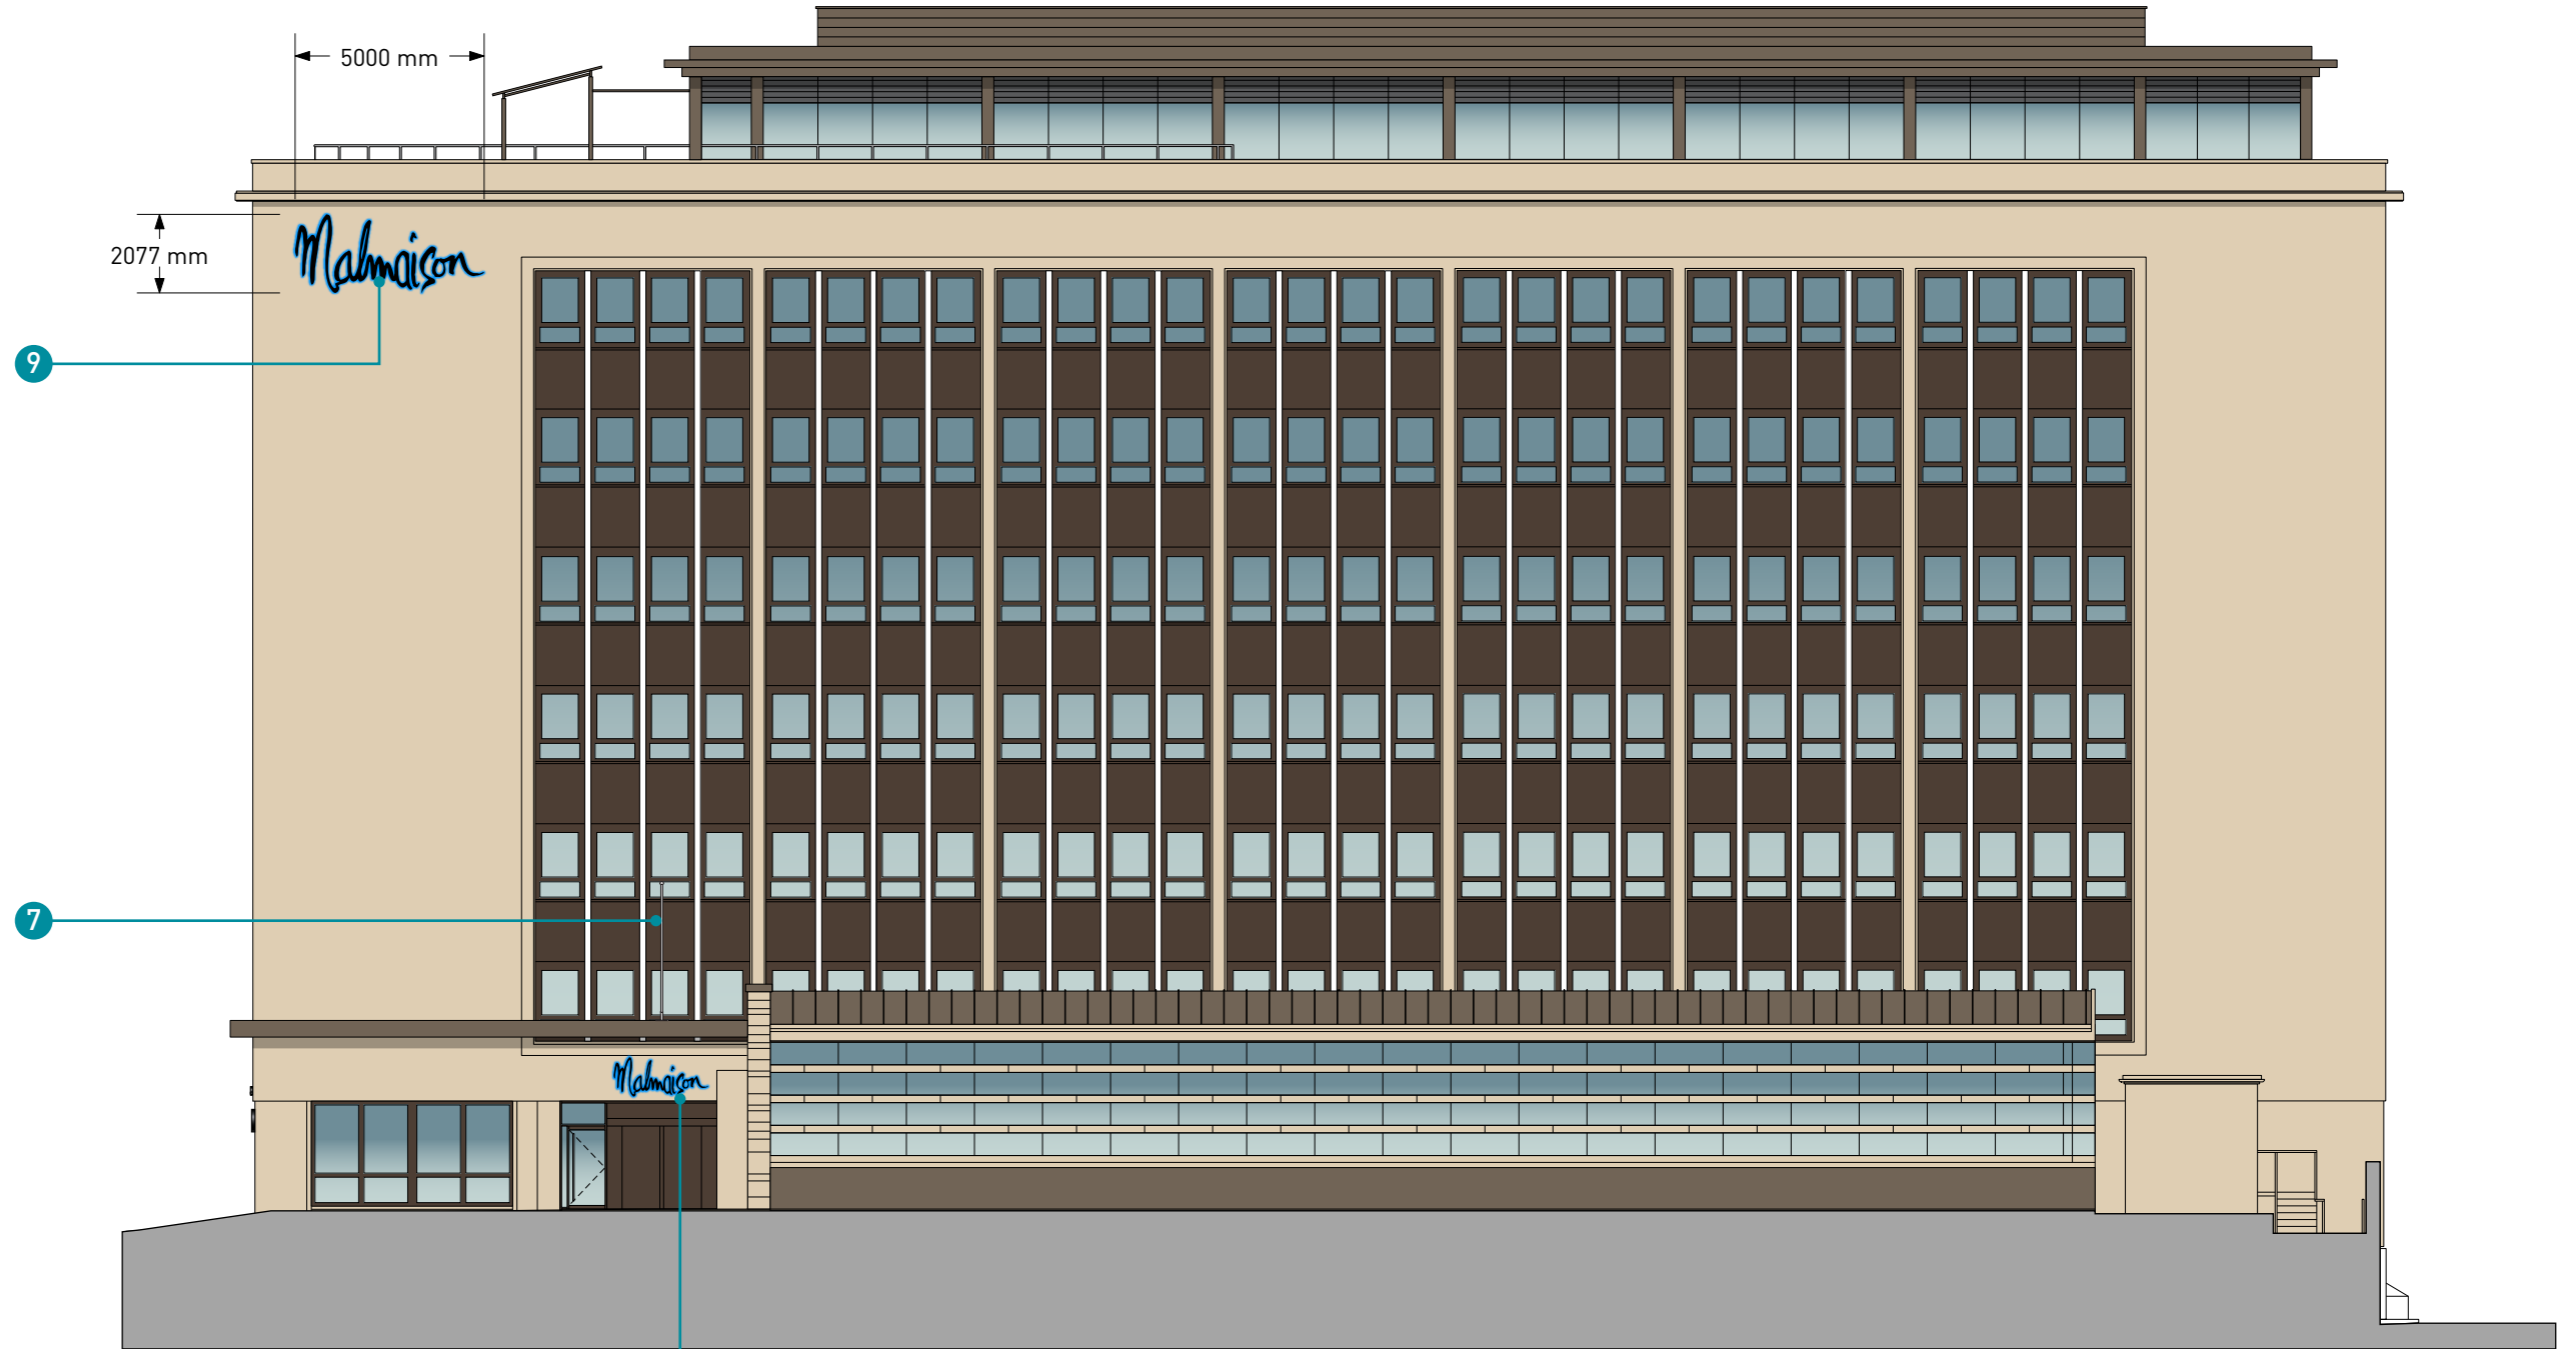

PROPOSED SOUTH - WEST ELEVATION
(COURTYARD)
SCALE 1:200 @ A3

10 LOW LEVEL SIGN - SCALE 1:30 @ A3

1x set built up, black powder coated aluminium stood off letters with blue halo illumination.



PROPOSED SOUTH-WEST
(COURTYARD) ELEVATION
BLUE HALO

