




Ground Floor Plan

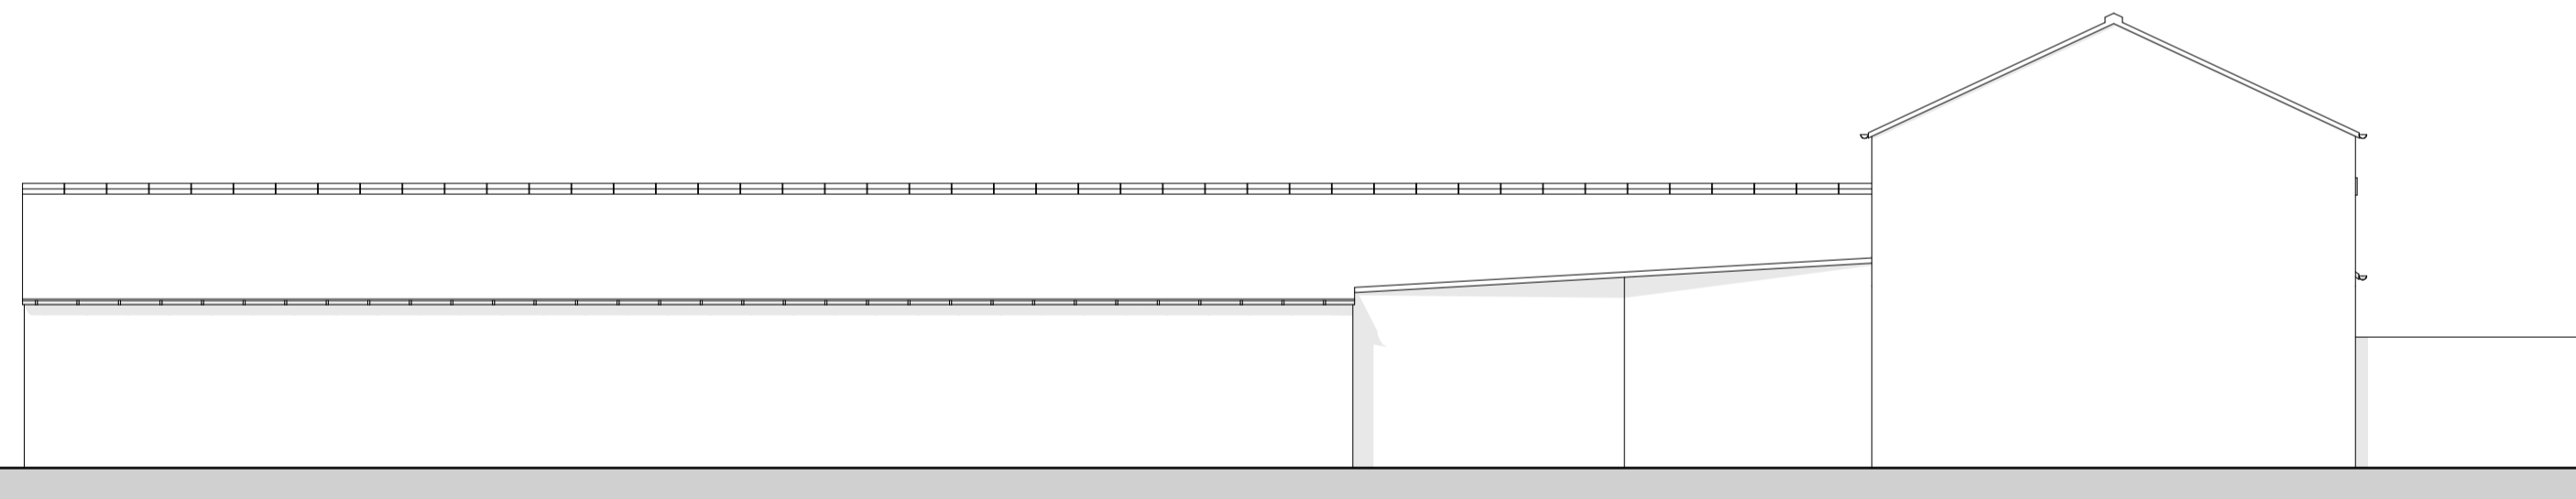


South-East Elevation

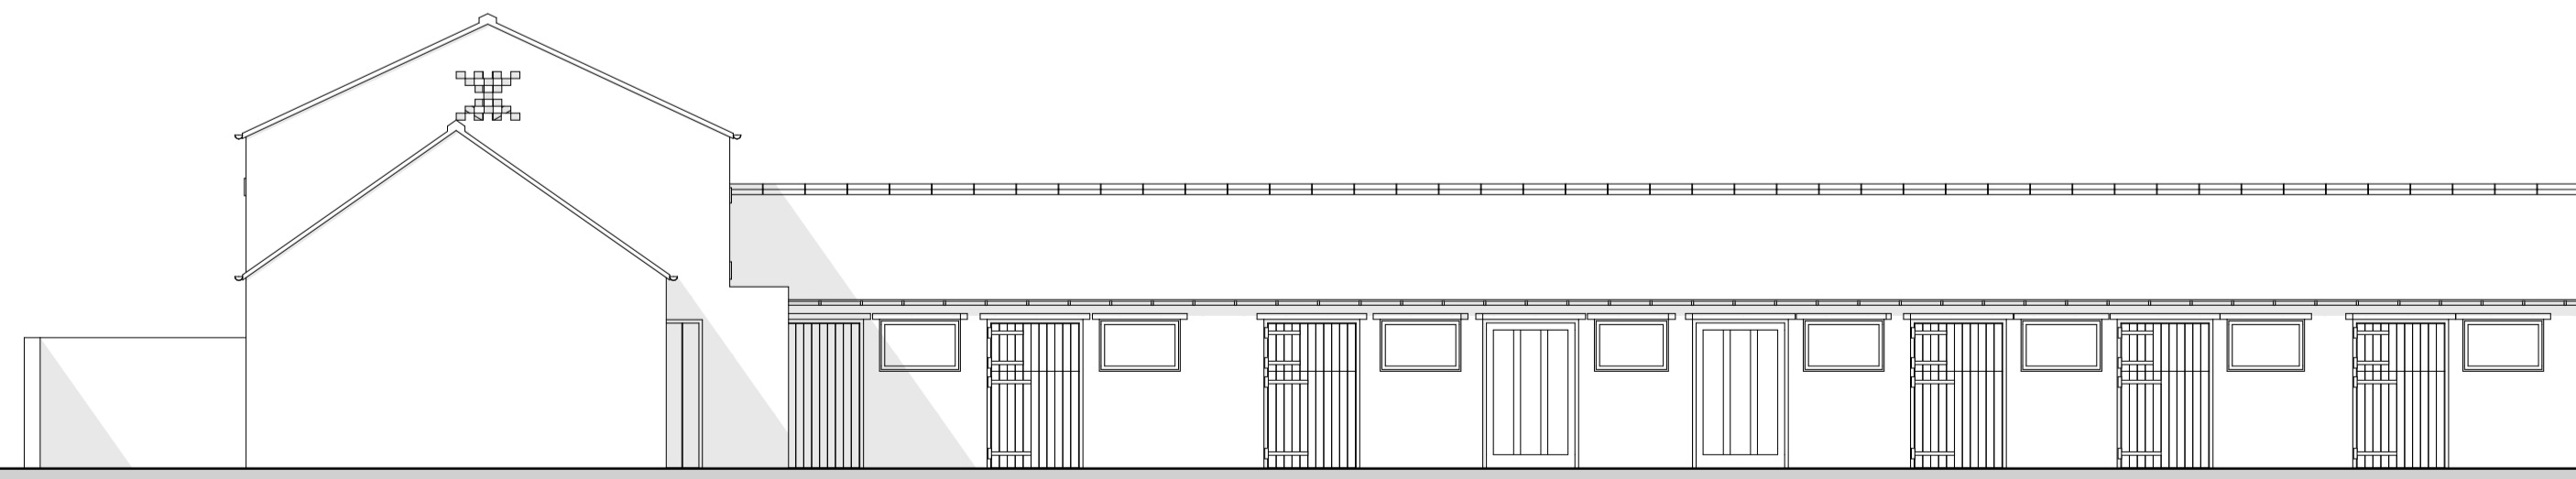


North-West Elevation

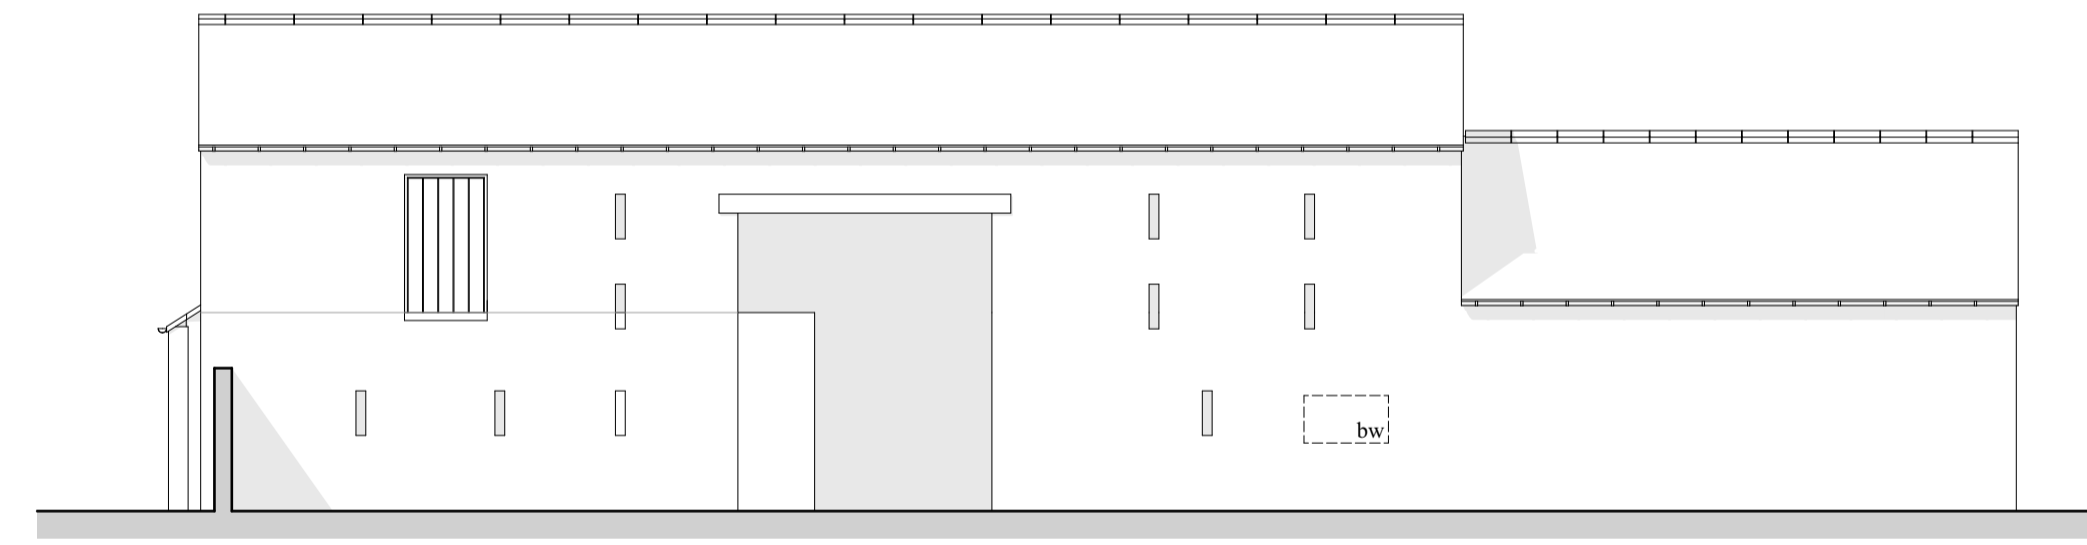

North-East Elevation

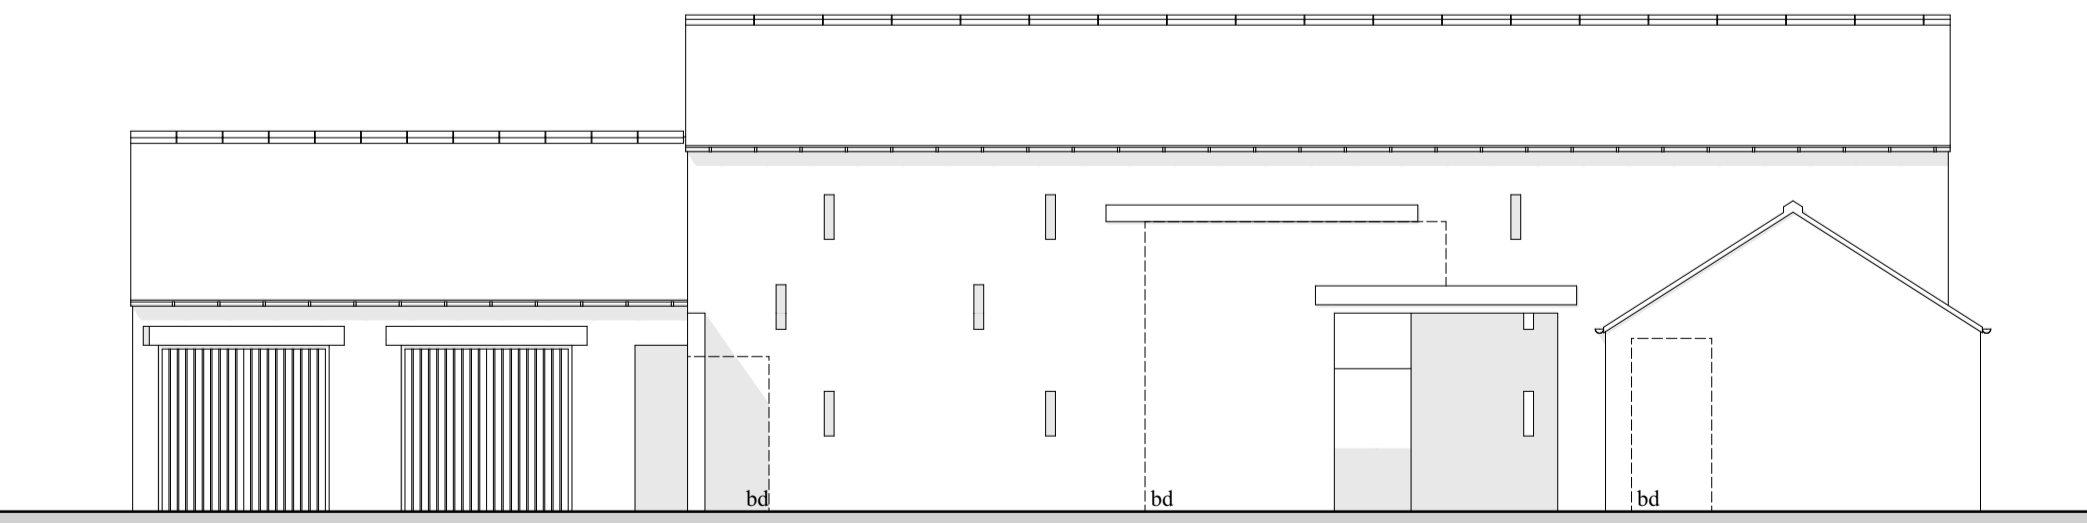

South-West Elevation

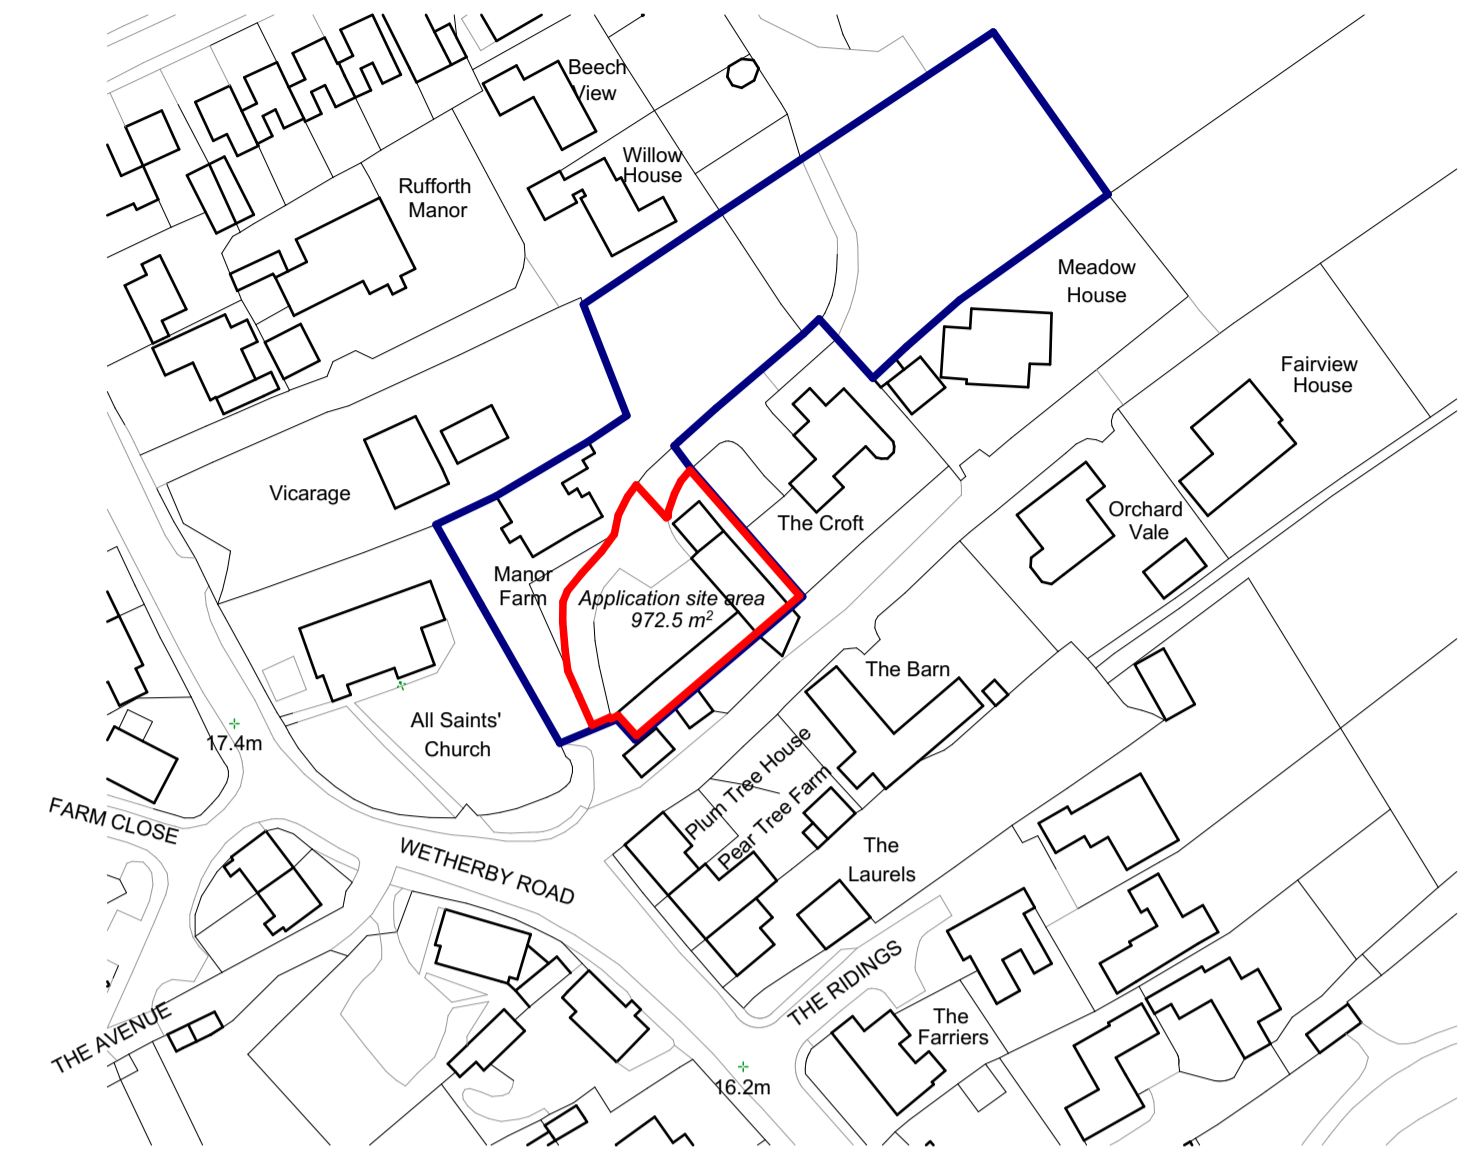

Site Location Plan



Project
Barn conversion
Project Address
Manor Farm, Rufforth
Client
Mr & Mrs J. Evans
Drawing Title
Existing drawings
Drawing Date
July 2023
Project Stage
Planning
Drawing Scale
1:100, 1:1250 at A1

Walker Graham Architects

3 New Street
York
YO1 8RA
T: 01904 848 868
44 South Bar Street
Banbury
OX16 9AB
T: 01295 709 247

E: architecture@walkergraham.co.uk
walkergraham.co.uk

rev. B (07.01.24) Application site bounded.
rev. A (04.12.23) Site Location Plan added.

Project No. Drawing No.

WG1333 02 B