




Existing West Front Elevation



Existing East Rear Elevation



Existing North Gable Elevation

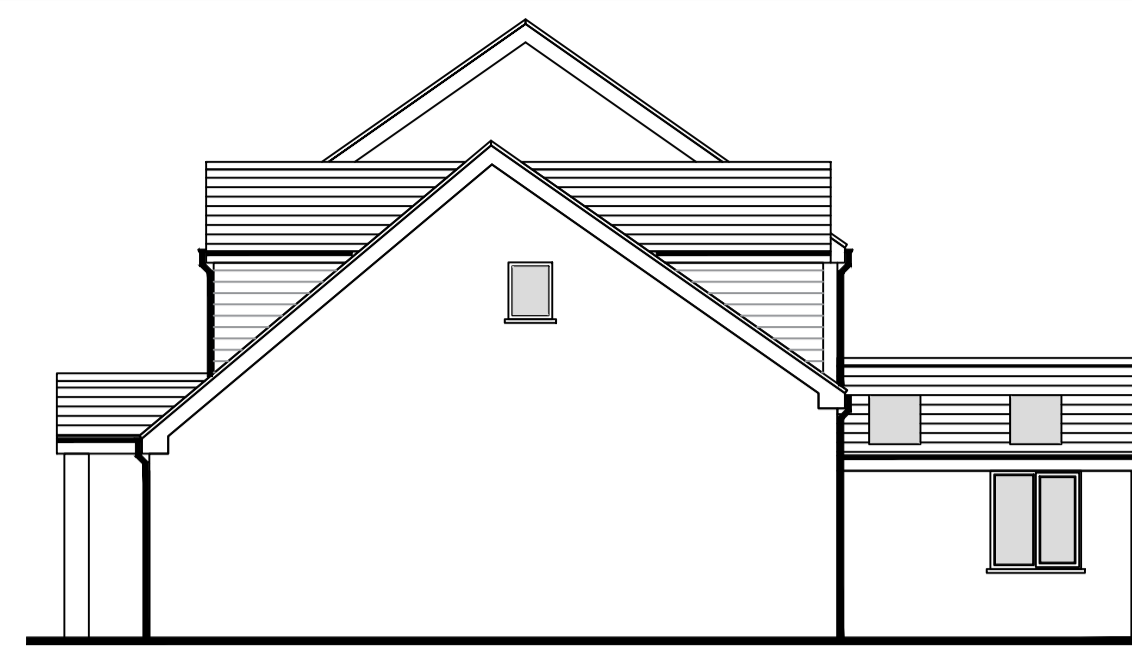

Existing South Gable Elevation




Proposed West Front Elevation



Proposed Rear Elevation





Proposed North Gable Elevation

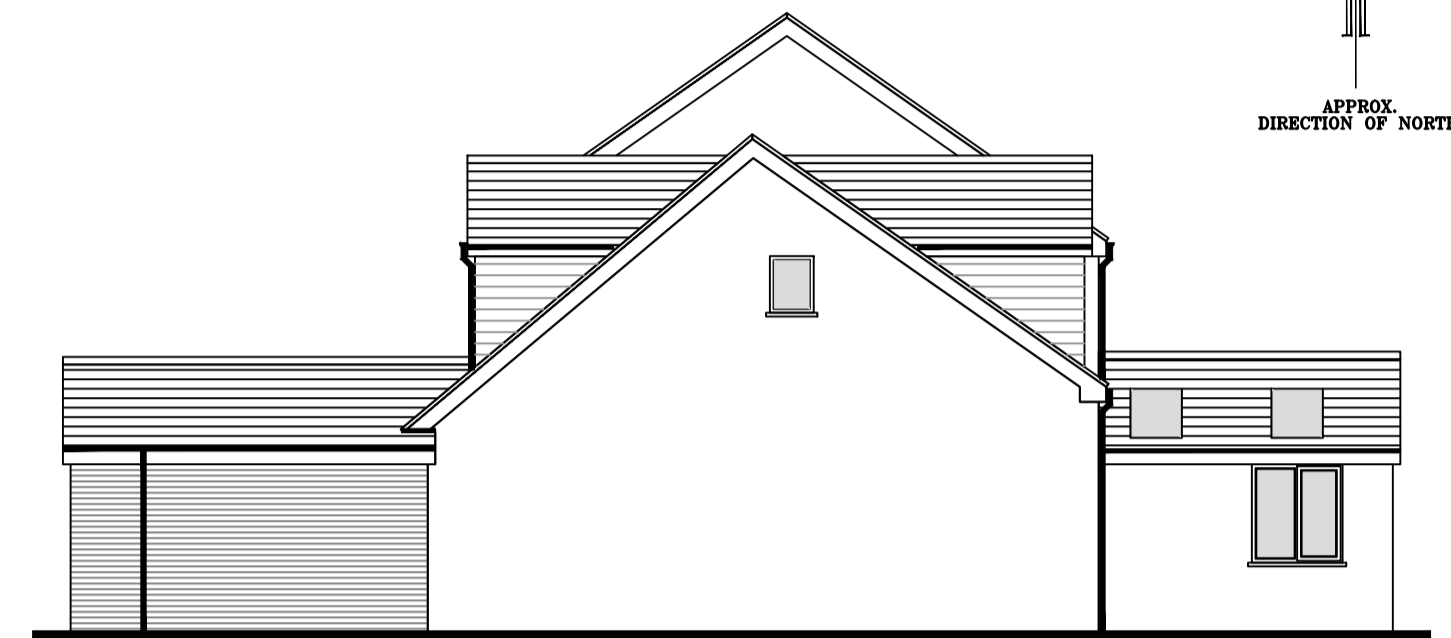


Proposed South Gable Elevation


Notes:
 The contractor is responsible for checking dimensions, any discrepancies to be determined by Farrer Designs (Yorkshire) Ltd before proceeding with the works.
 No dimensions to be scaled from drawing, figured dimensions to be worked to in all cases.
 All materials used and work undertaken to be in accordance with relevant British Standard Codes Of Practice and the Building Regulations with subsequent amendments.
 © The contents of this drawing are the property of Farrer Designs (Yorkshire) Ltd and must not be reproduced without their expressed written consent.

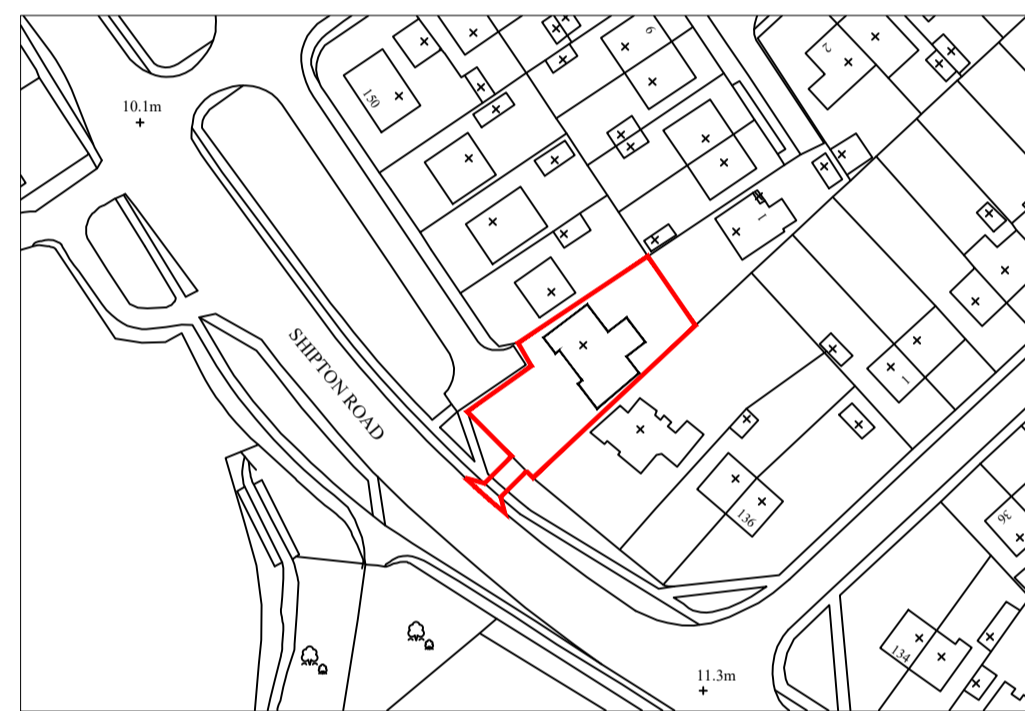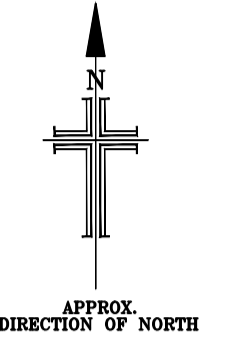

Site Location Plan 1:1250

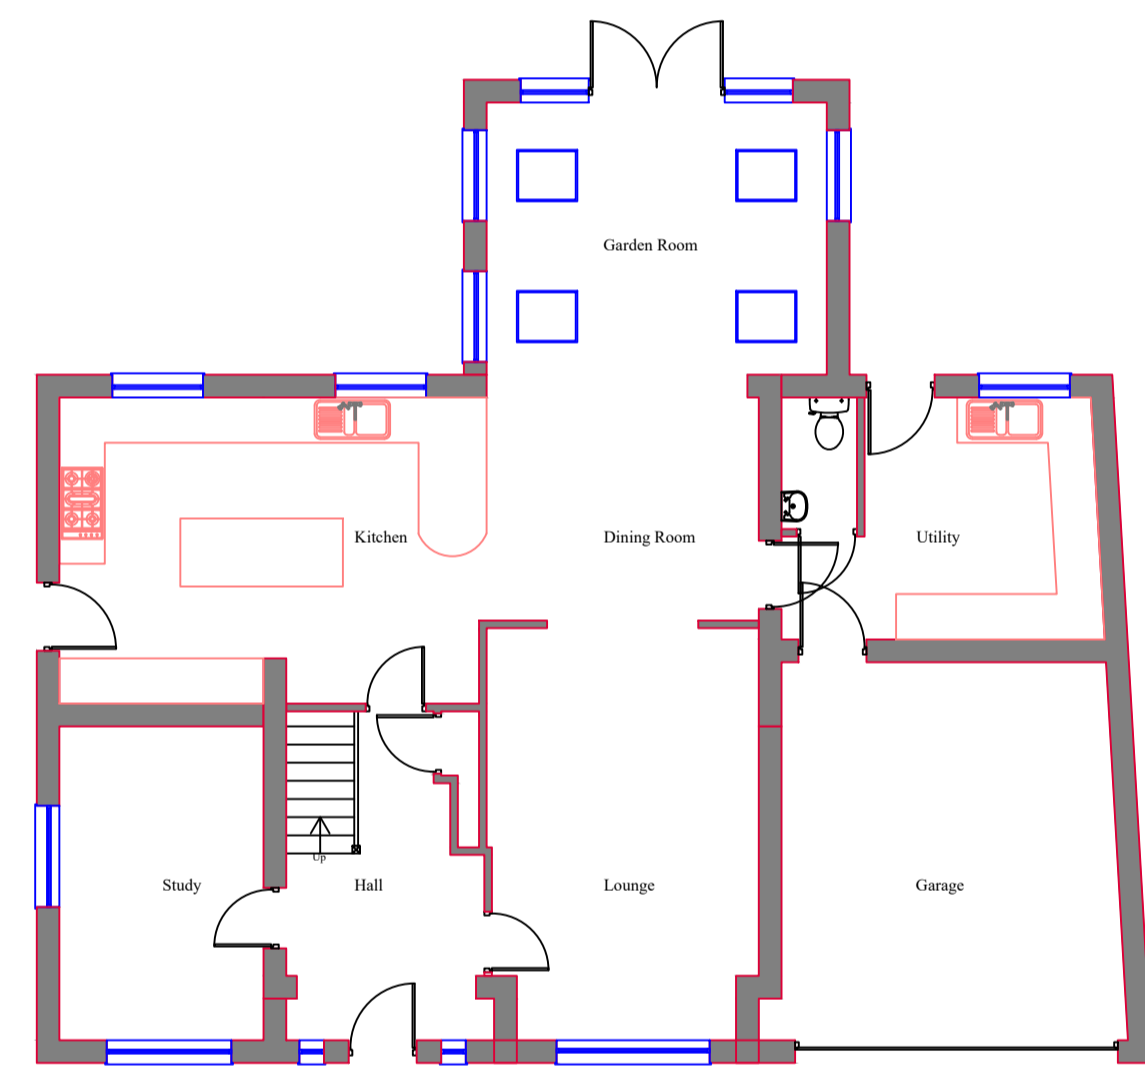

Existing Ground Floor

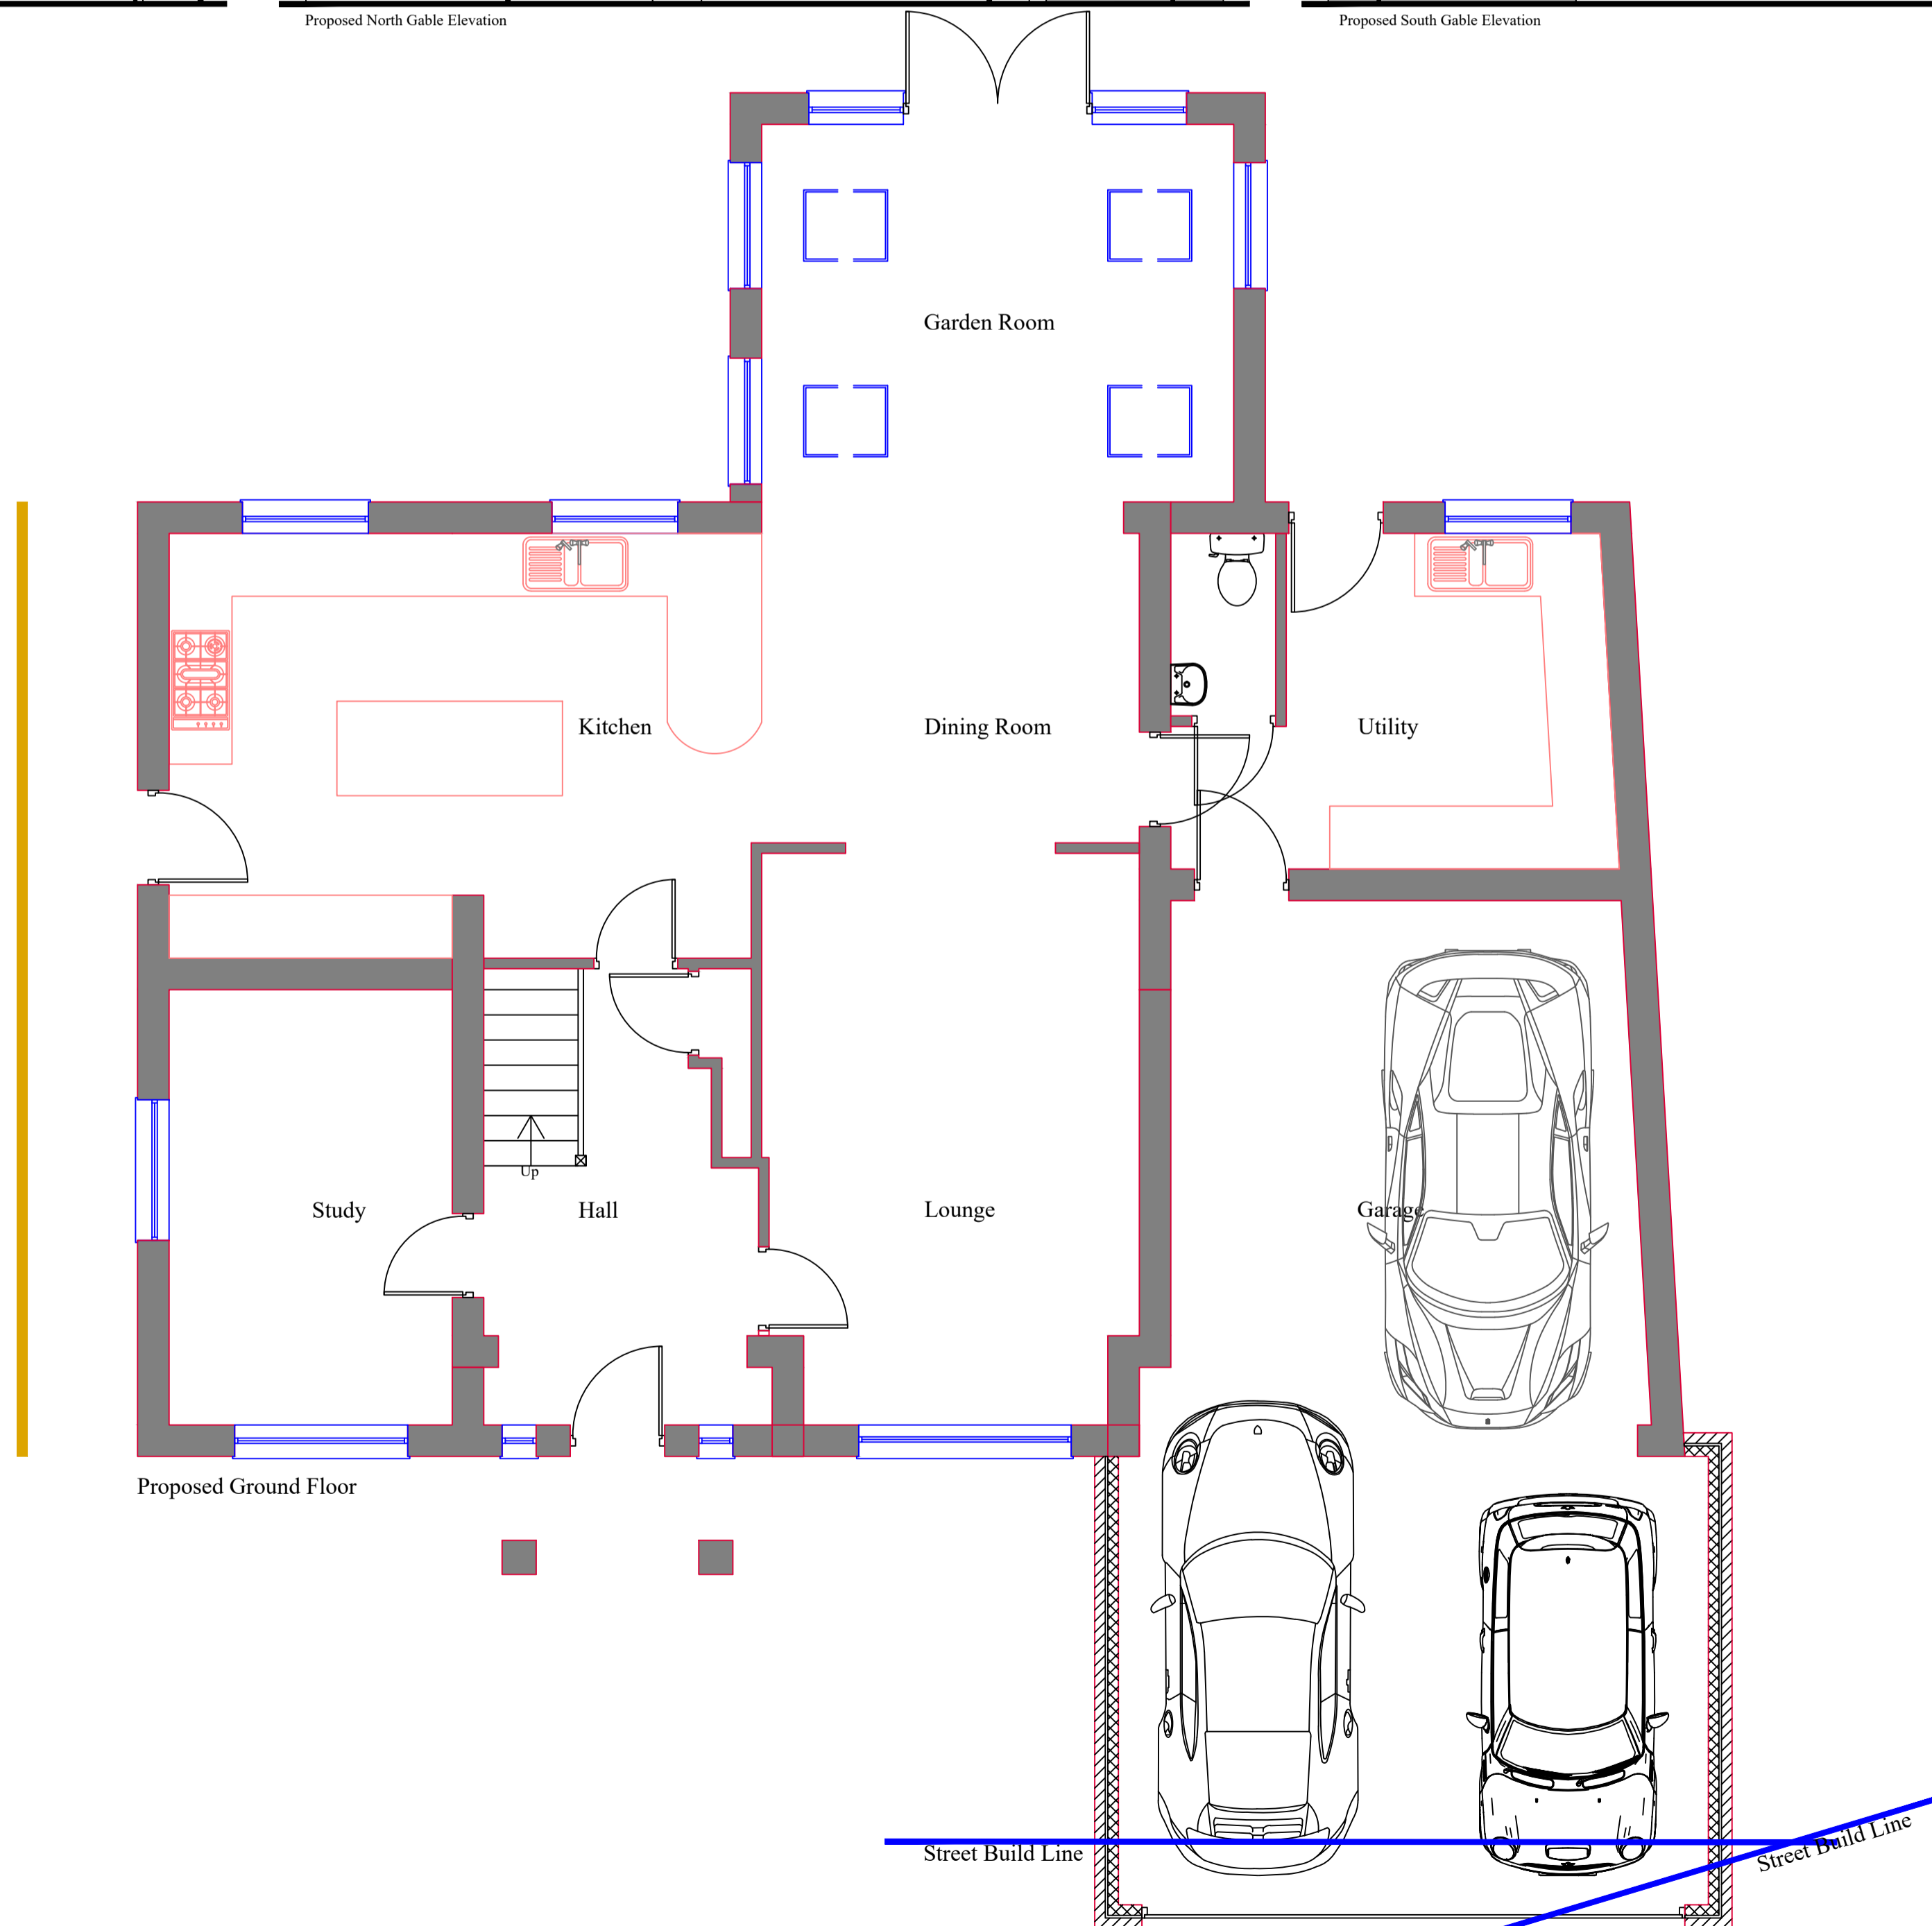

Proposed Ground Floor



Proposed Site Plan 1:500

B	Building line added	13.10.23
A	Garage extended	15.08.23
Revision:	Note:	Date:
Project: 142 Shipton Road, York, YO30 5RU		
Title: Plans And Elevations		
Client: Mr & Mrs Ness		
Scale: 1:50 & 100 @ A1	Date: 14.08.2023	
Drawn By: BF	Drawing Number: 737.001	Revision: B

FarrerDesigns
 (Yorkshire) Limited Architectural Designs
 82 Hill Top Avenue, Harrogate, North Yorkshire, HG1 3BS
 Tel: 01423 541107, Mob: 07738370802
 Email: info@farrerdesign.co.uk, Web: www.farrerdesign.co.uk