




NORTH ELEVATION AS PROPOSED

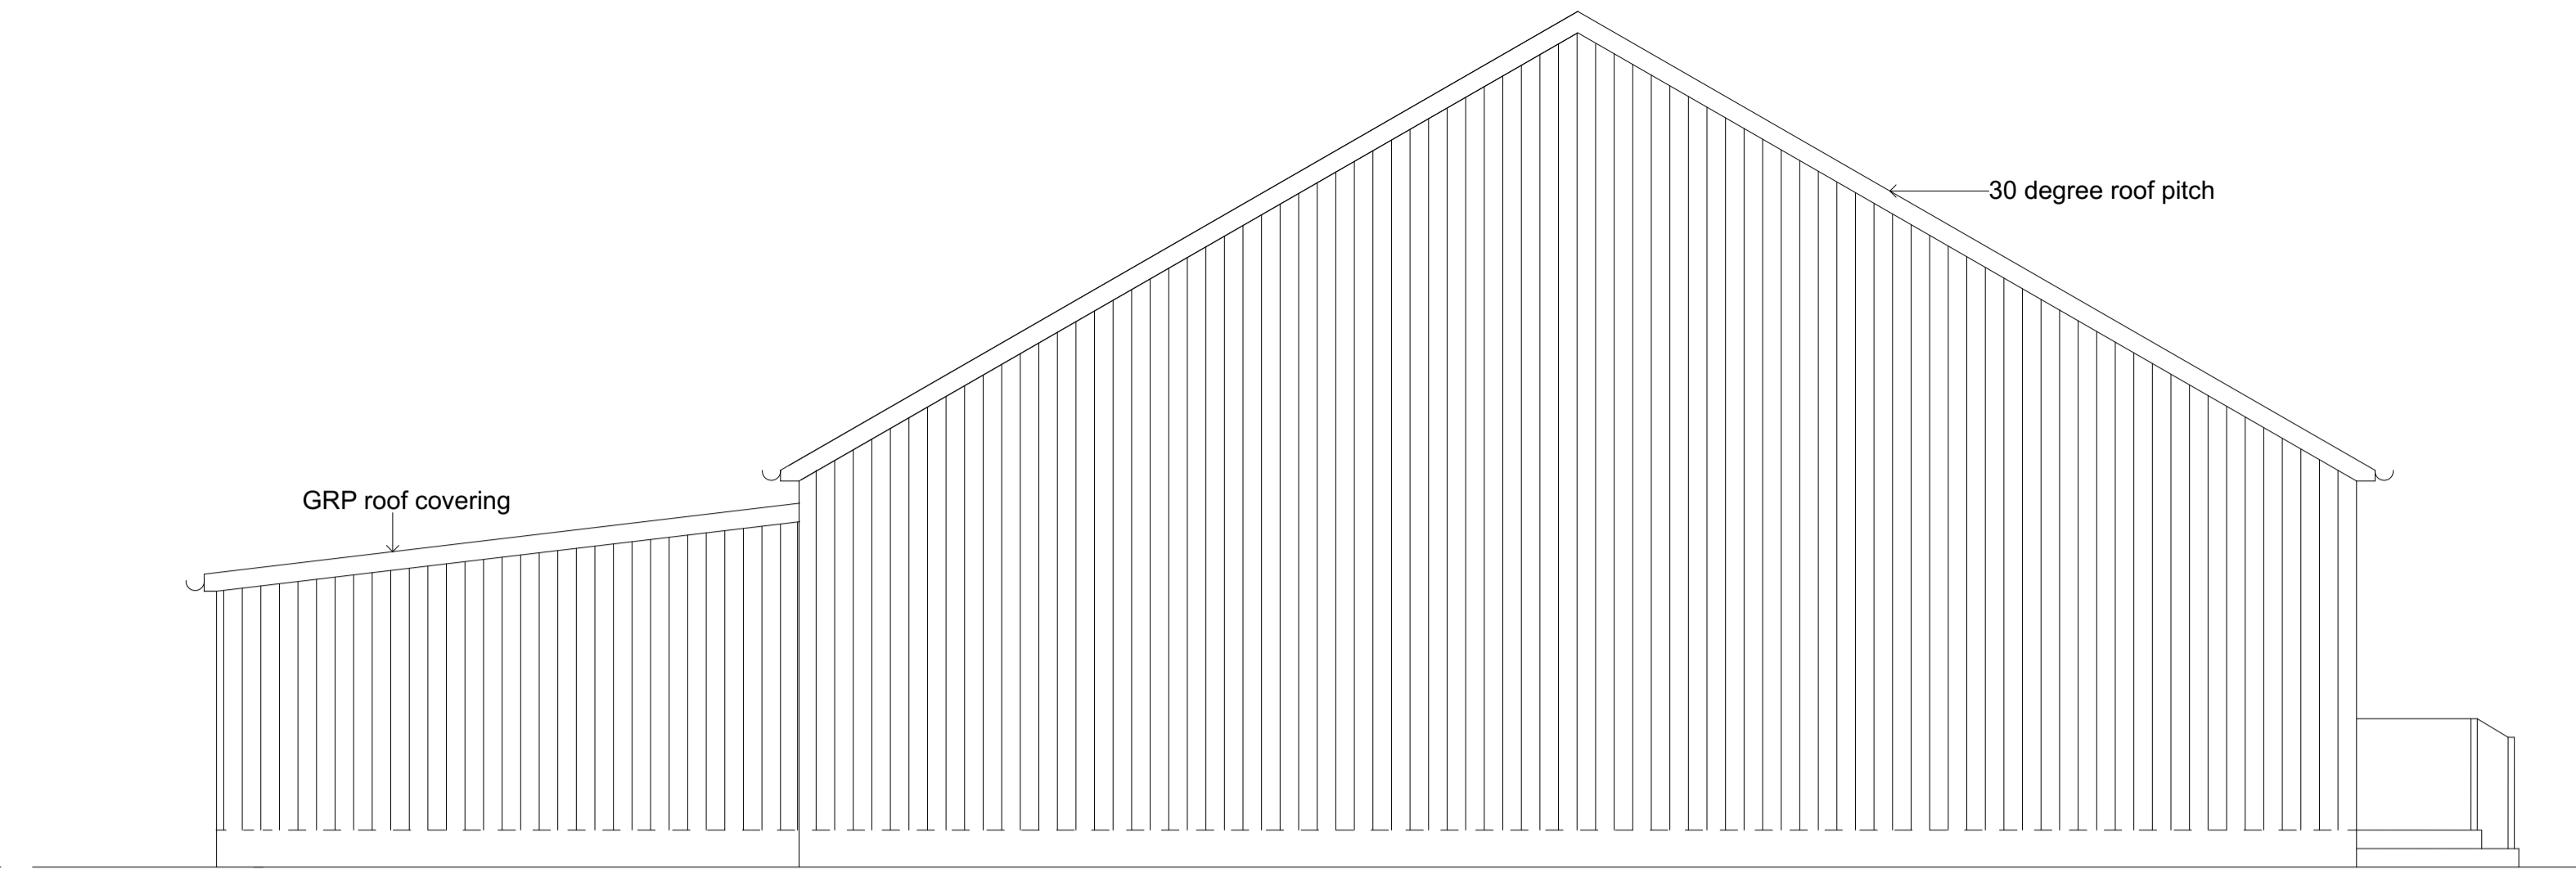

SOUTH ELEVATION AS PROPOSED

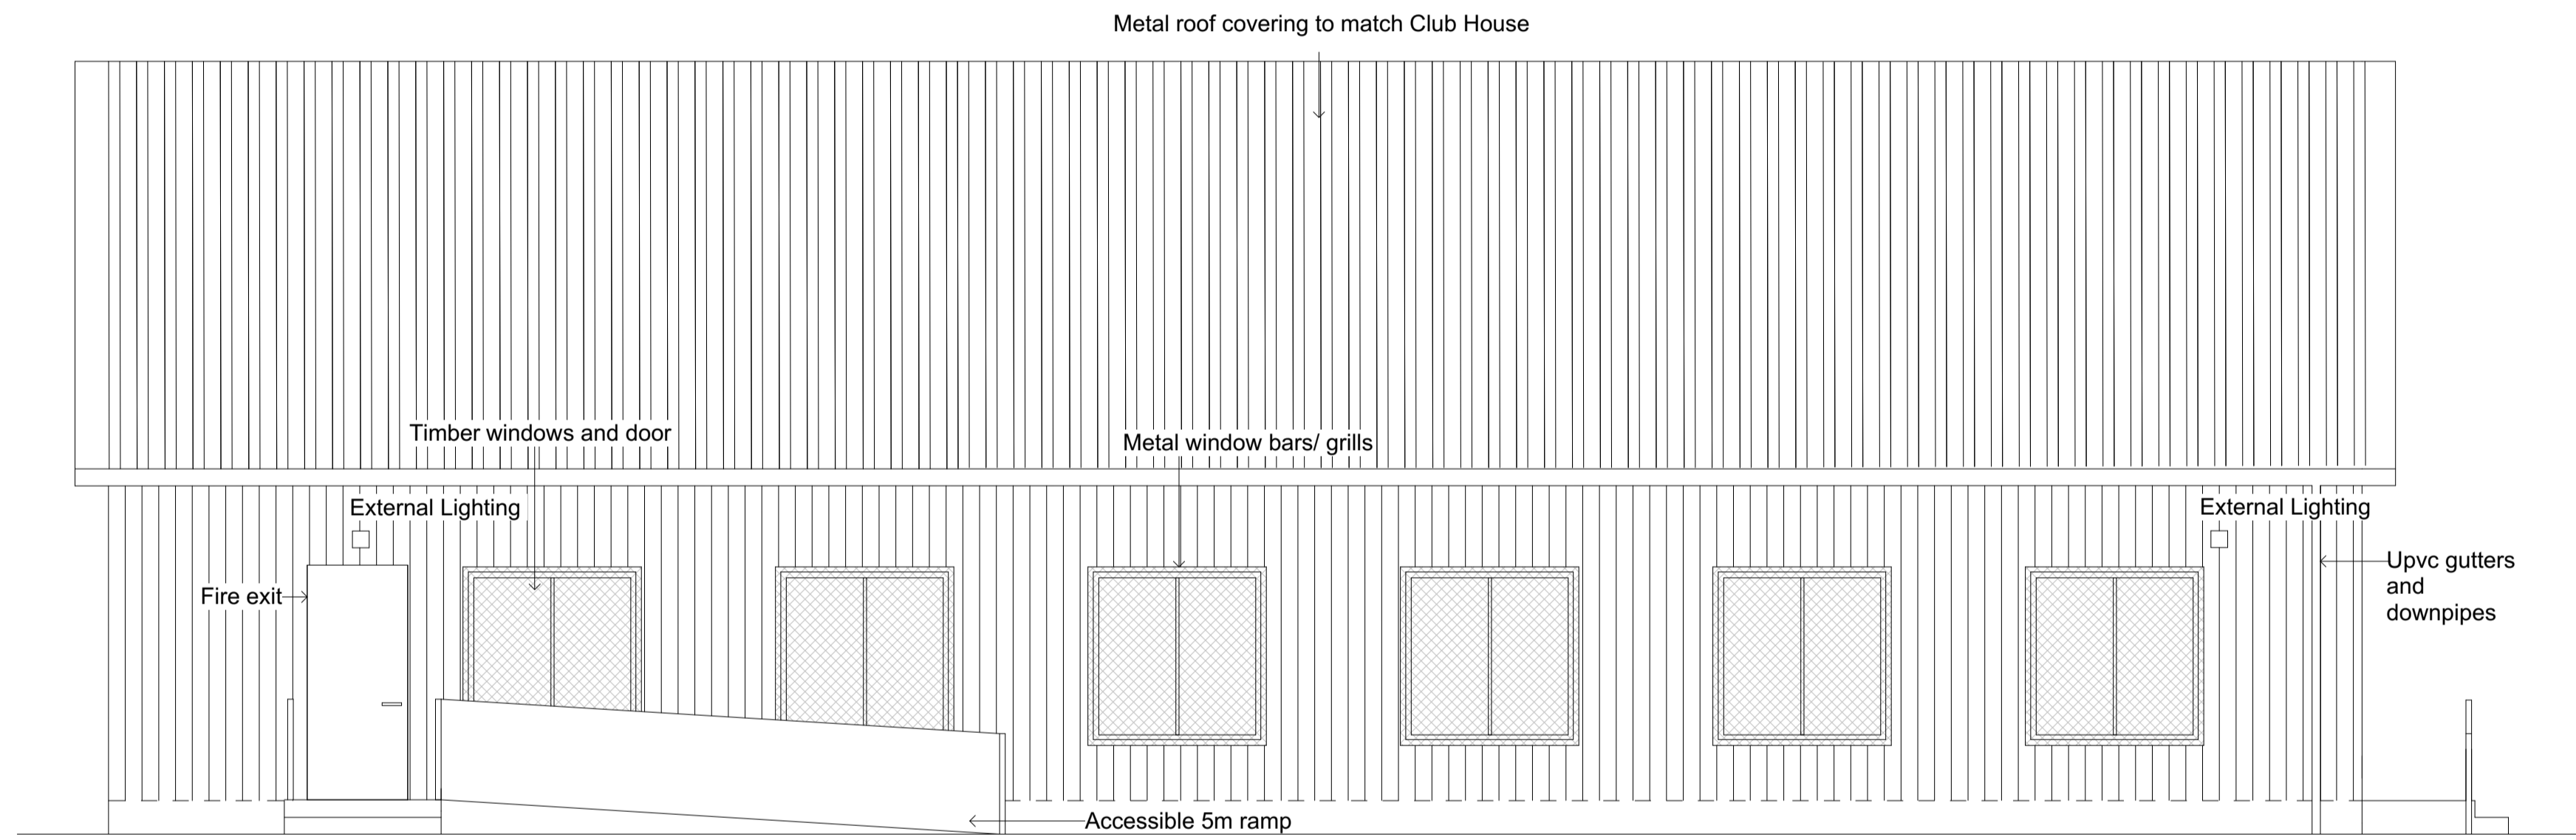

EAST ELEVATION AS PROPOSED

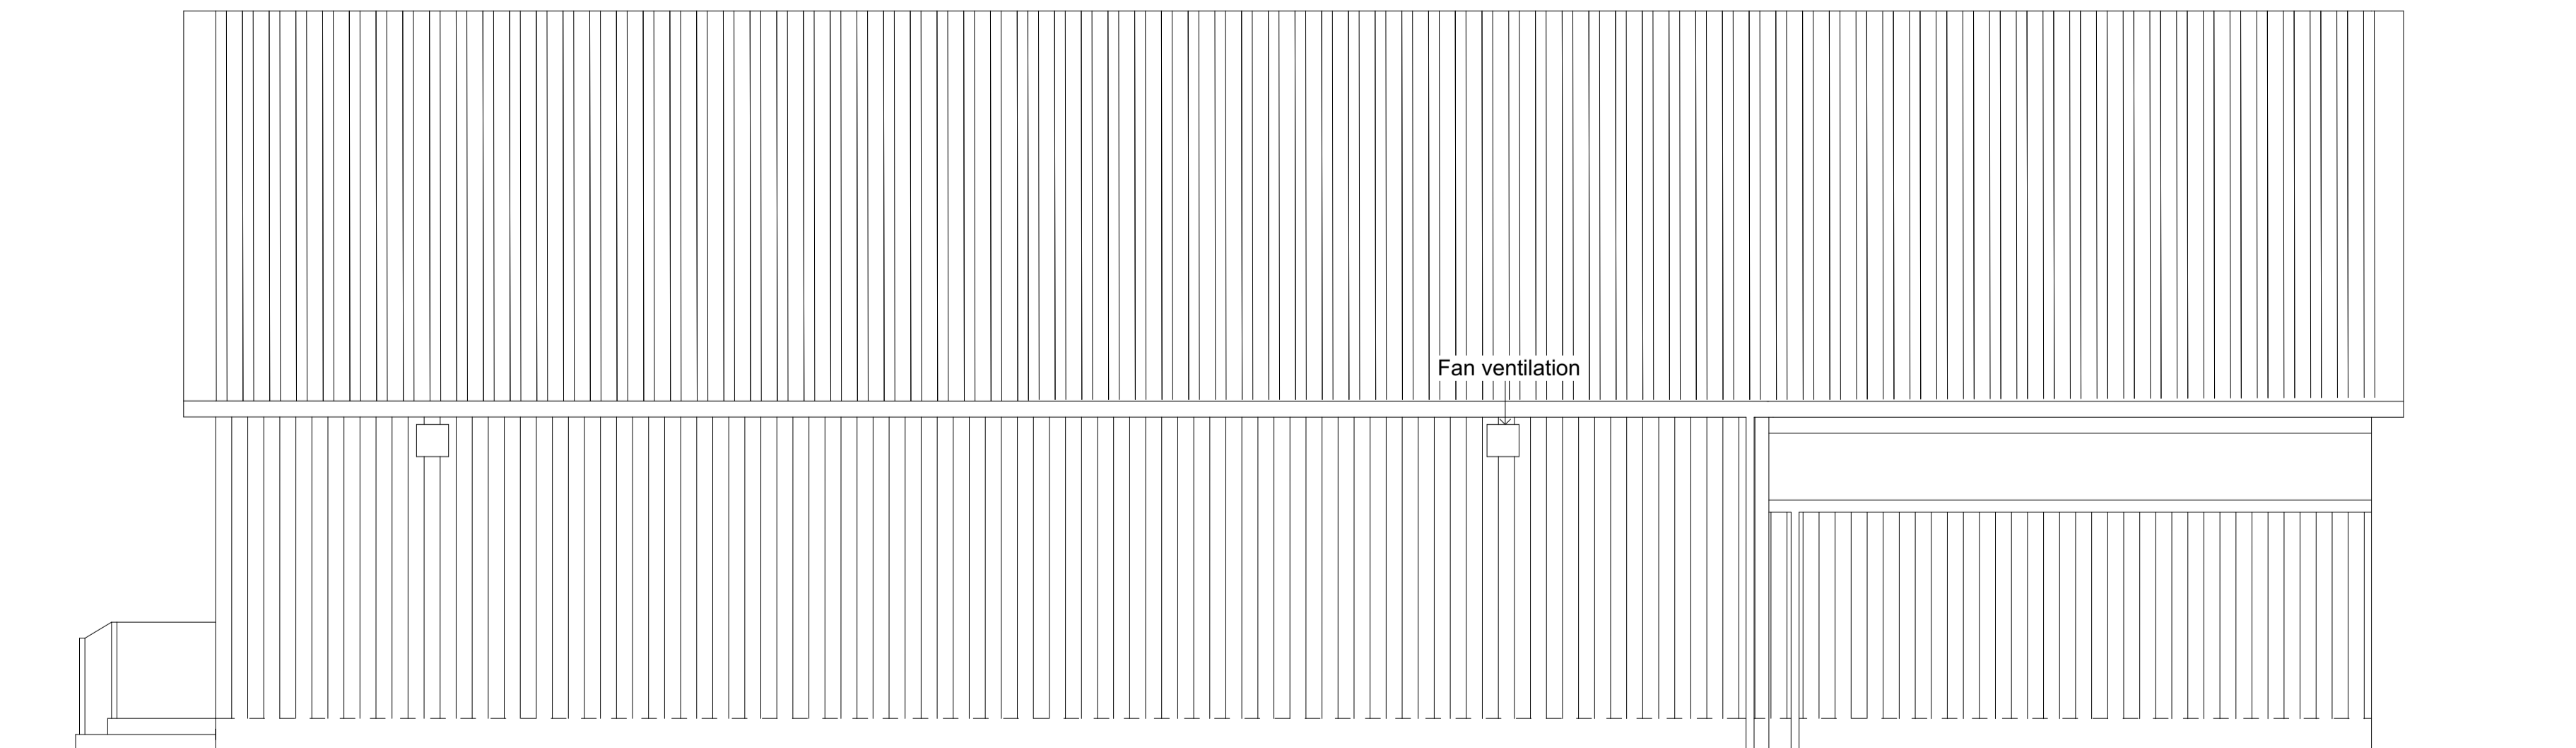

WEST ELEVATION AS PROPOSED

Dec 2023 - Revision B - Vertical cladding
Dec 2023 - Revision A - Store Roof

Suite S8, The Catalyst,
University of York, East Campus,
Baird Lane, Heslington, York YO10, 5GA
T: 01904 623034 / E: post@ppiy.co.uk



Do not scale off this drawing. If in doubt ask. Scale correct when printed at A1

**New Earswick Boxing Club
New Sports Gym
As Proposed Elevations**

SCALE 1:50
DATE DEC 2023
DRAWN RML

REV B

3847/104

All Drawings Copyright of PPIY Limited