


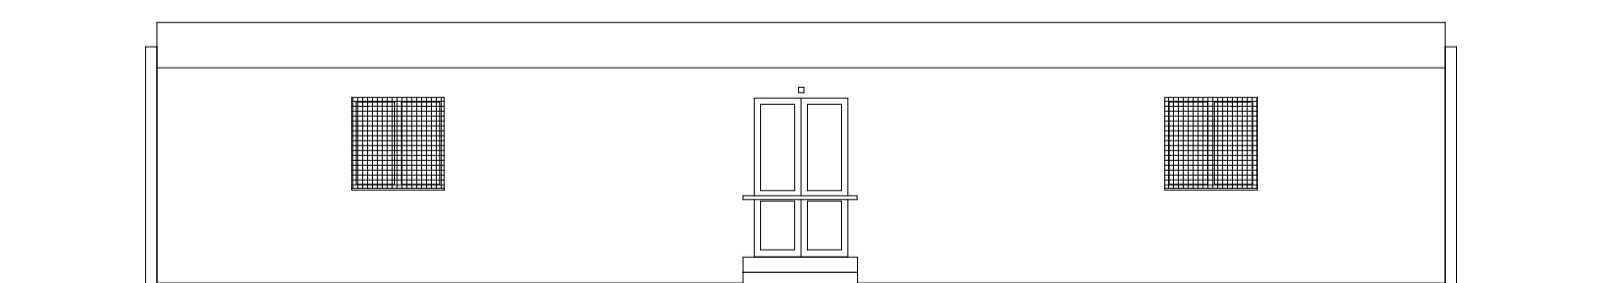


NORTH ELEVATION AS EXISTING



SOUTH ELEVATION AS EXISTING



EAST ELEVATION AS EXISTING

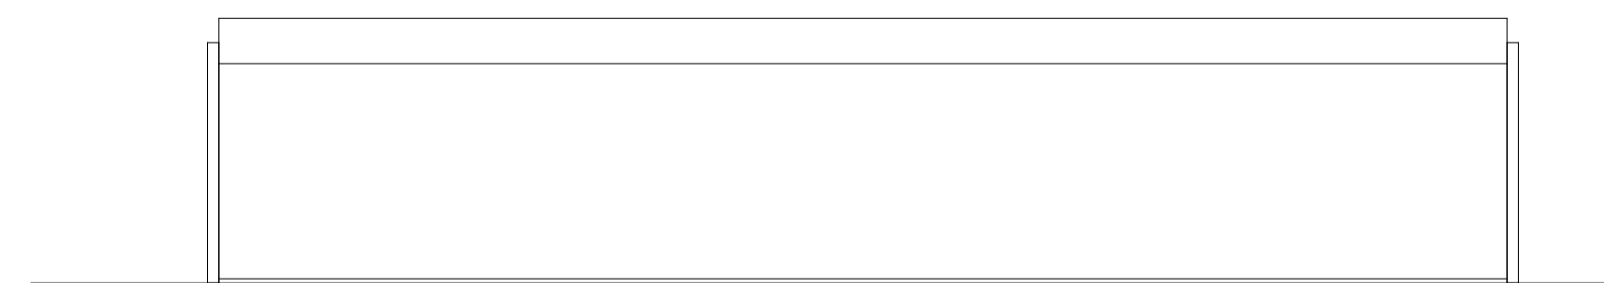

WEST ELEVATION AS EXISTING

Suite S8, The Catalyst,
University of York, East Campus,
Baird Lane, Heslington, York YO10, 5GA
T: 01904 623034 / E: post@ppliy.co.uk



Do not scale off this drawing. If in doubt ask. Scale correct when printed at A1

**New Earswick Boxing Club
New Sports Gym
As Existing Elevations**

SCALE 1:100	REV	3847/003
DATE Nov 2023		
DRAWN RML		

All Drawings Copyright of PPIY Limited