



Existing Side Elevation

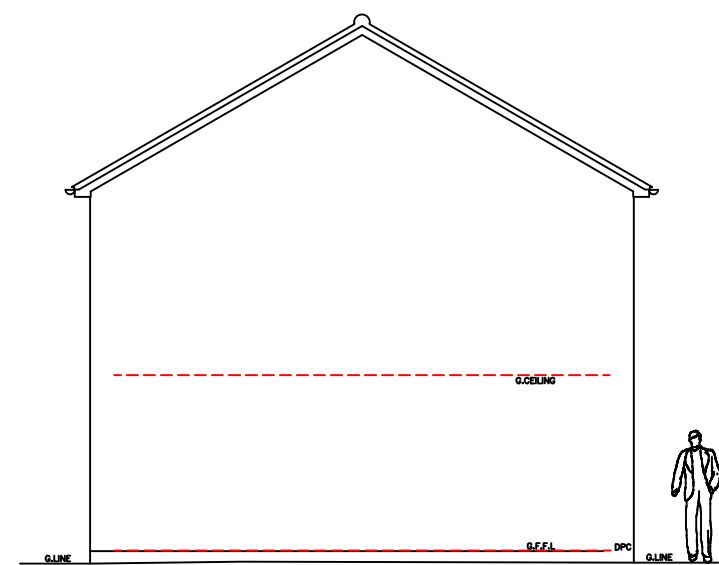


Existing Rear Elevation




Existing Side Elevation

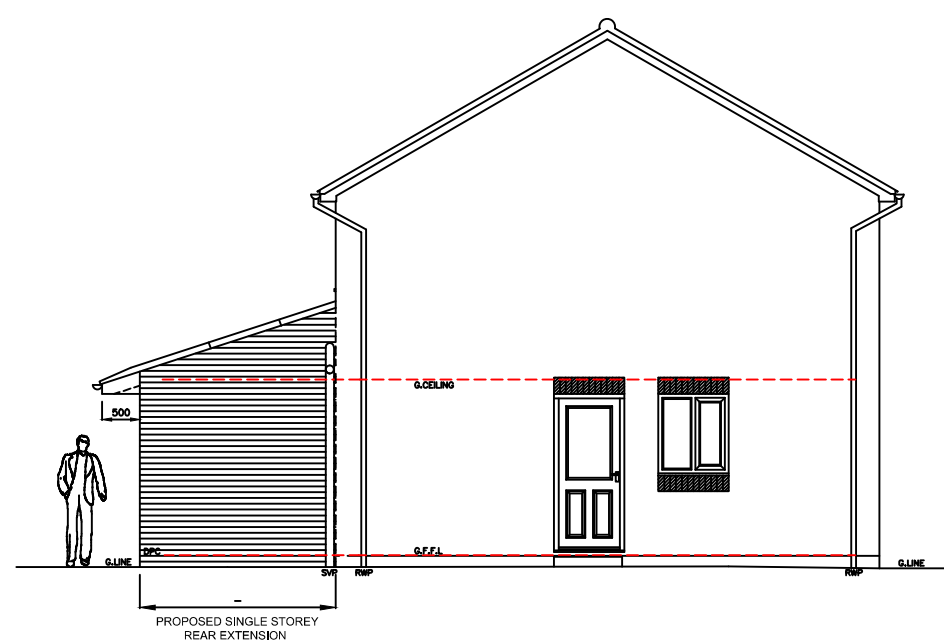

Proposed Side Elevation

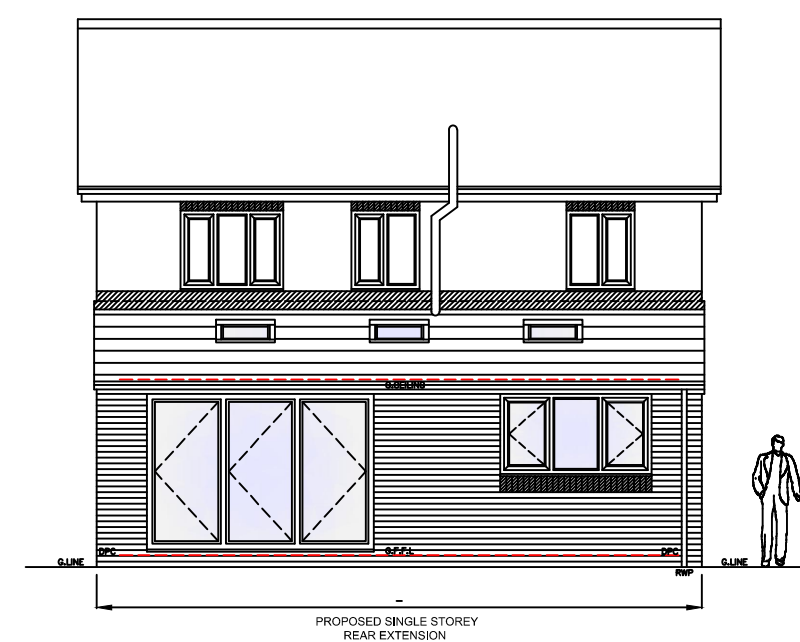

Proposed Rear Elevation

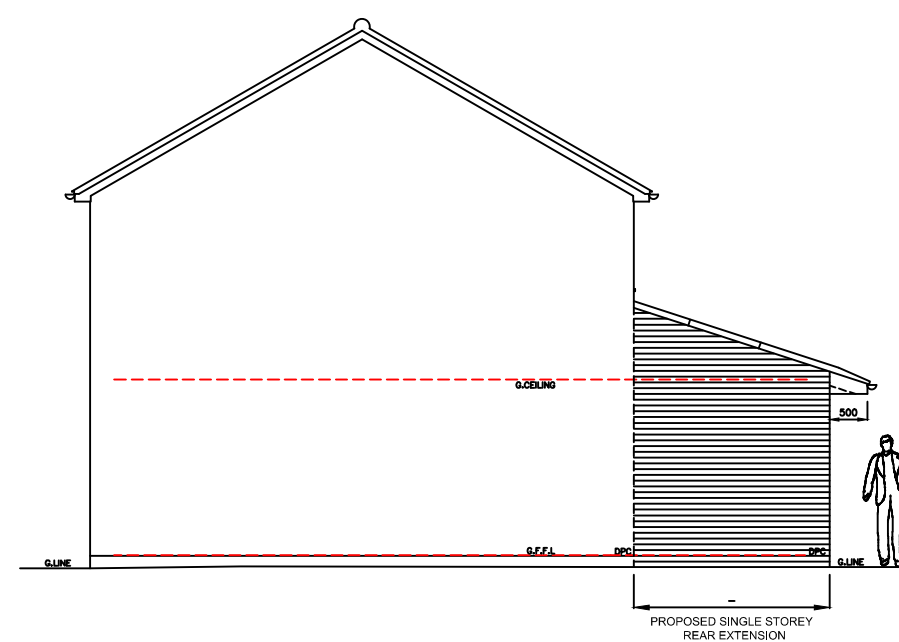

Proposed Side Elevation

Existing & Proposed Elevations - 41 Westpit Lane, York, YO32 5RY

Rev	By	Note	Date
-----	----	------	------

 COMPLETE PLANS2BUILD LTD.  
ARCHITECTURAL DESIGN

4 CARR LANE, YORK, YO26 5HU  
T: 01904 891770 M: 07789 276558 E: andy.sykes@ymail.com

PROJECT 41 Westpit Lane, York, YO32 5RY

TITLE Existing & Proposed Elevations

CLIENT Mr & Mrs Capeling

DATE January 2024 SCALE 1:100 @ A2

DWG. NO YB825 - 003 REVISION -

DRAWN AS CHECKED

DO NOT SCALE FROM DRAWINGS. ANY DISCREPANCIES TO BE NOTIFIED TO THE ARCHITECTS. COPYRIGHT RESERVED