
 


Rear Lawned Garden

Patio Area

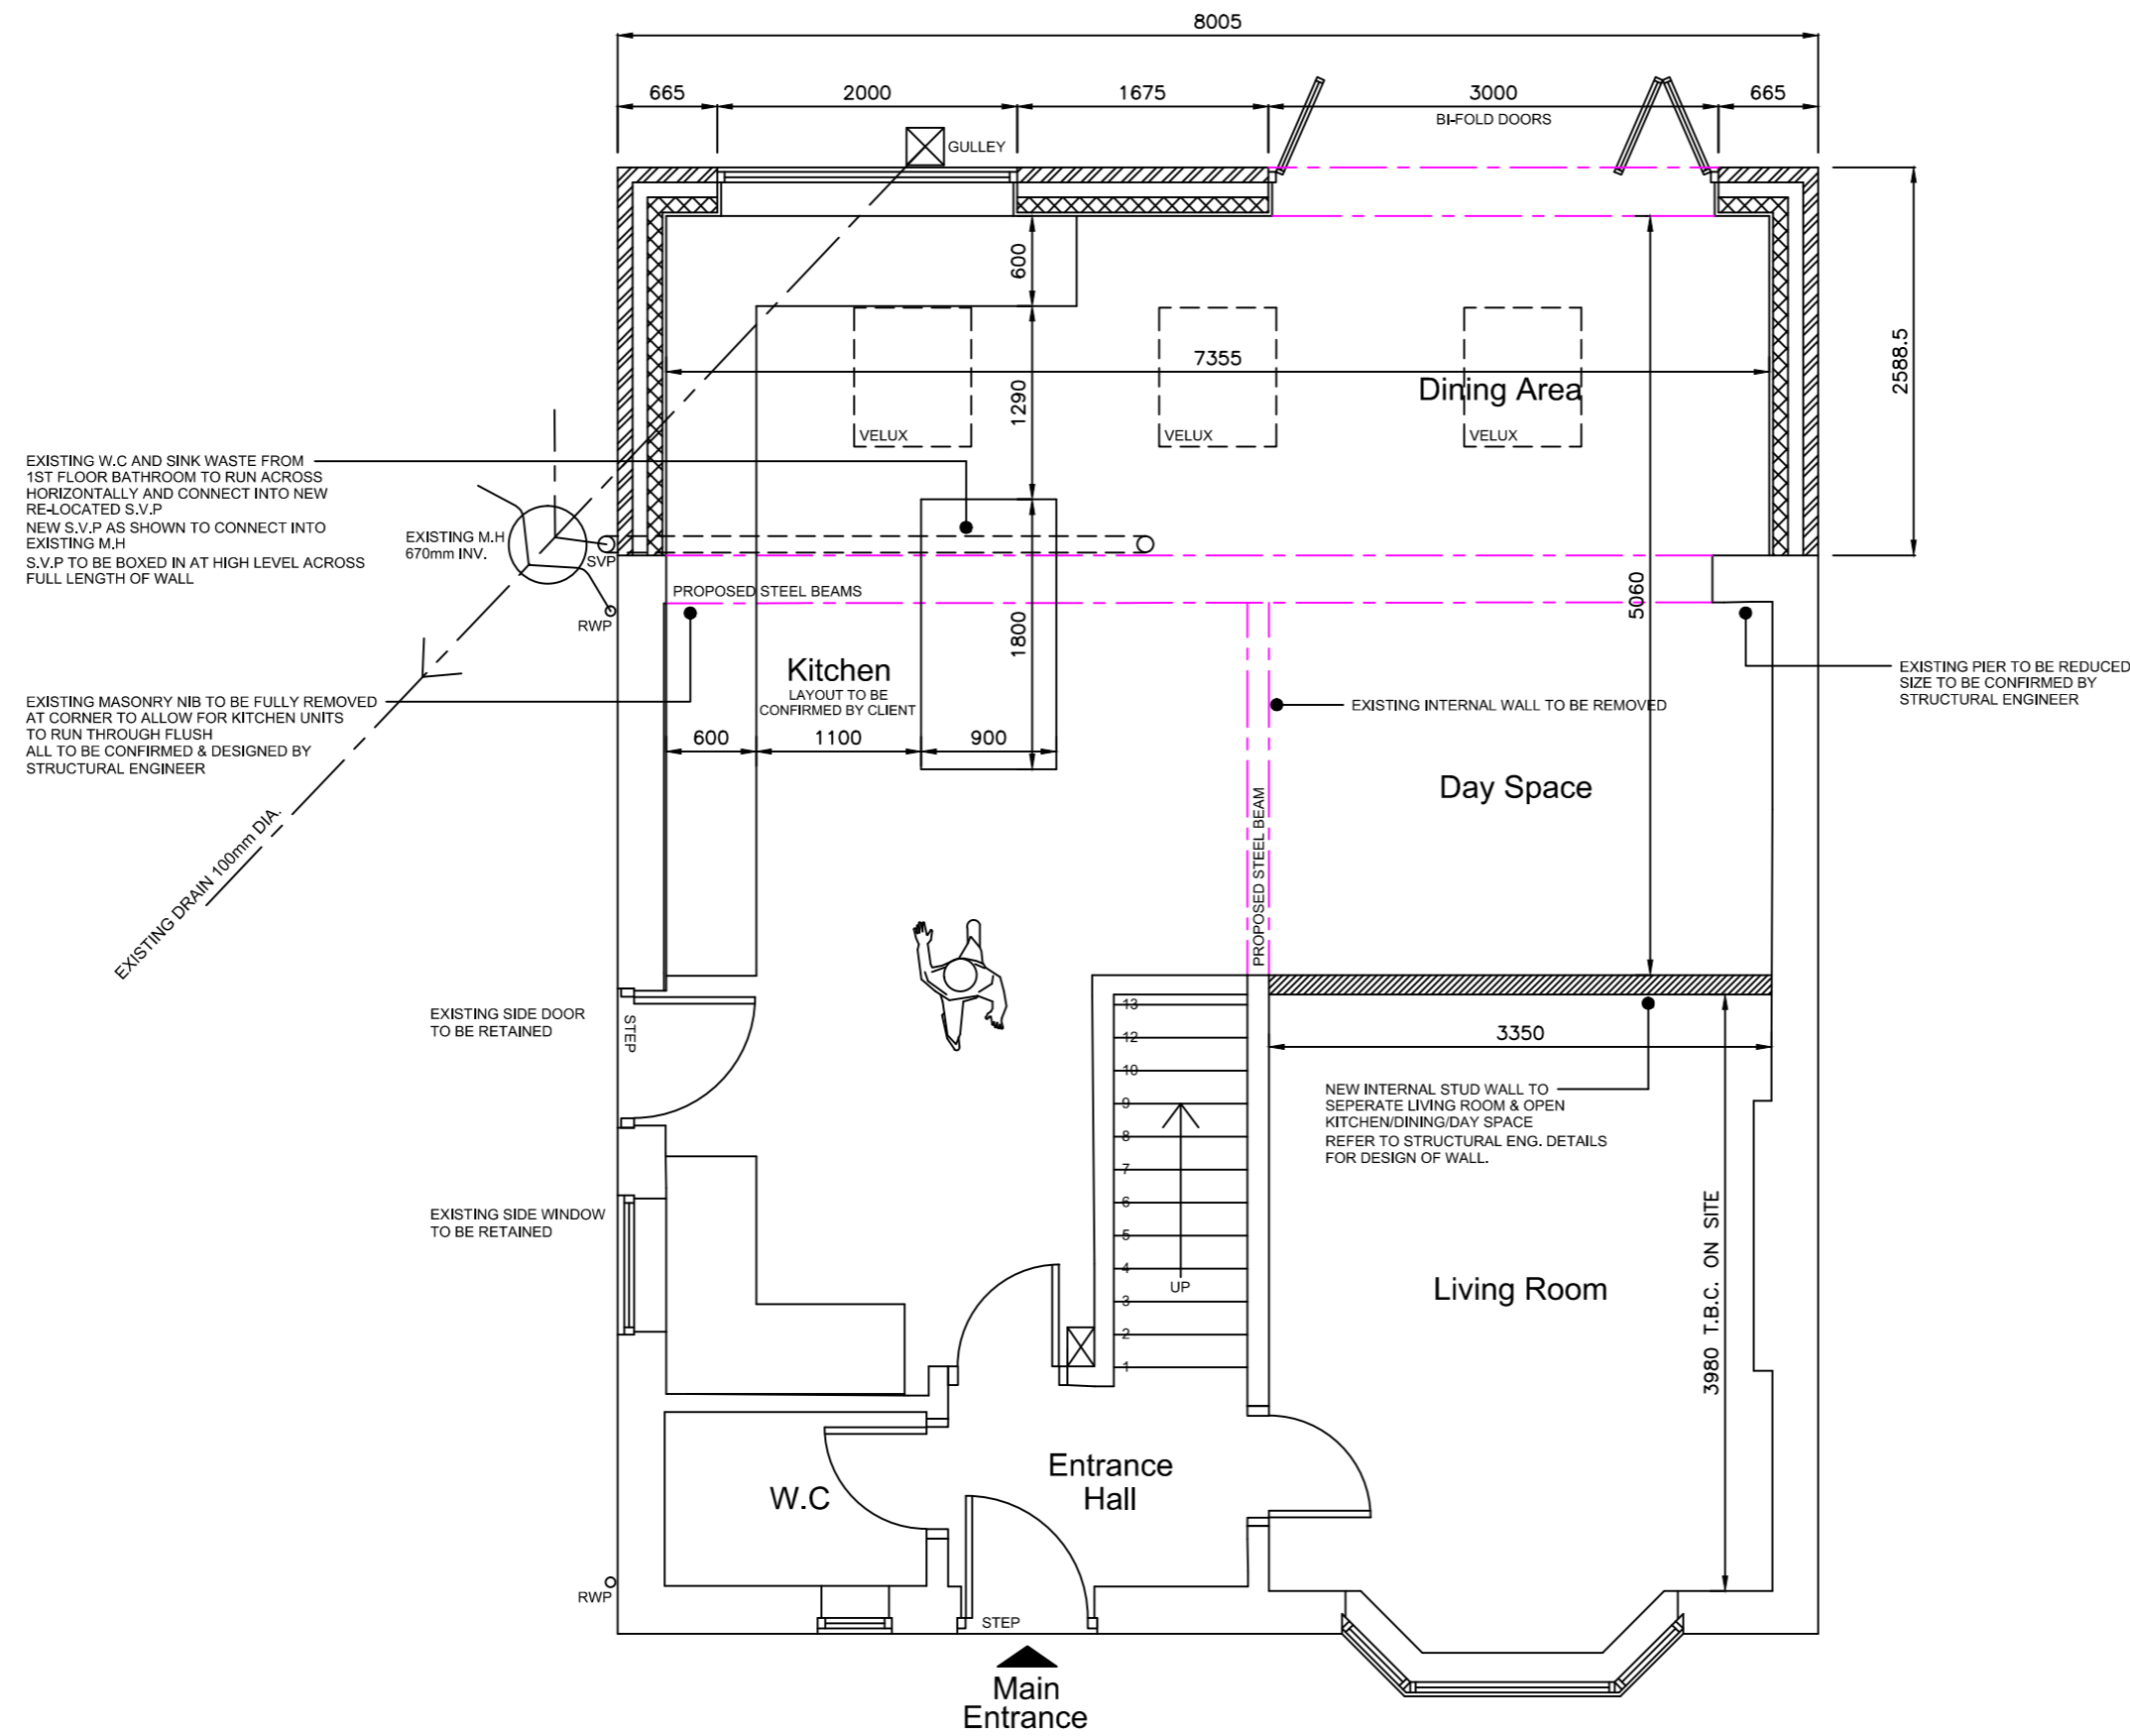

| Rev | By | Note | Date |
|-----|----|------|------|
| | | | |

COMPLETE PLANS2BUILD LTD.
ARCHITECTURAL DESIGN

4 CARR LANE, YORK, YO26 5HU
T: 01904 891770 M: 07789 276558 E: andy.sykes@ymail.com

PROJECT **41 Westpit Lane, York, YO32 5RY**

TITLE **Proposed Ground Floor Plan**

CLIENT **Mr & Mrs Capeling**

DATE **January 2024** SCALE **1:50 @ A2**

DWG. NO **YB825 - 004** REVISION **-**

DRAWN **AS** CHECKED **-**

DO NOT SCALE FROM DRAWINGS. ANY DISCREPANCIES TO BE NOTIFIED TO THE ARCHITECTS. COPYRIGHT RESERVED

Proposed Ground Floor Plan - 41 Westpit Lane, York, YO32 5RY