



East Elevation
Scale 1:100 @ A1

North Elevation
Scale 1:100 @ A1

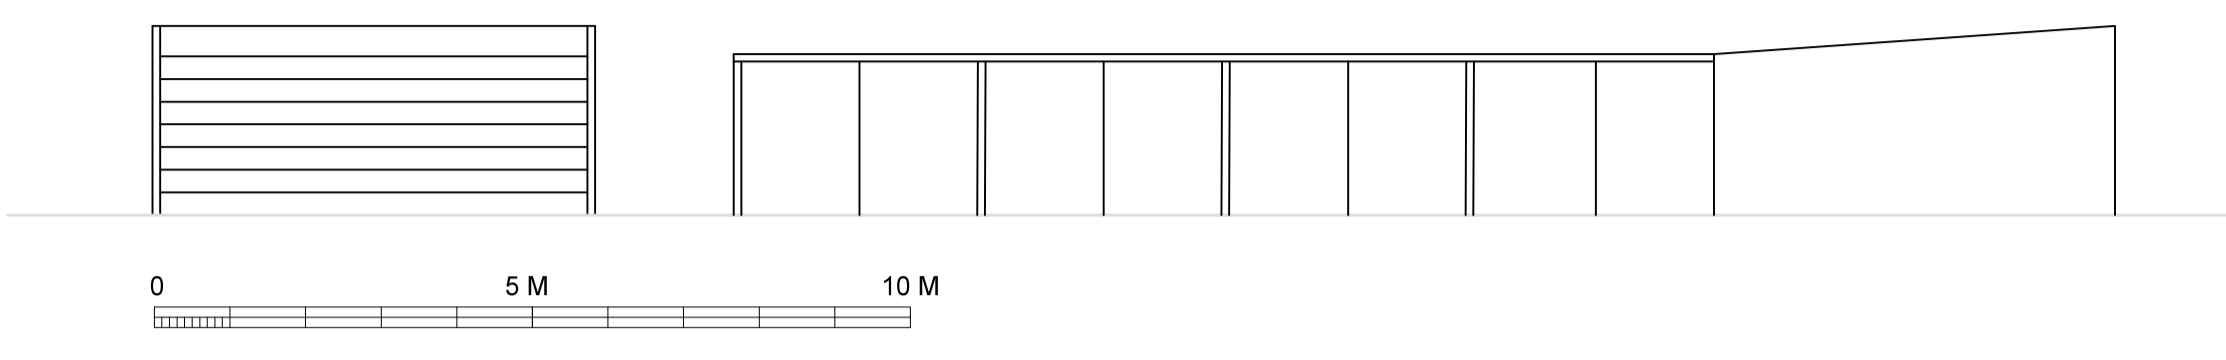

North Elevation
Scale 1:100 @ A1

East Elevation
Scale 1:100 @ A1

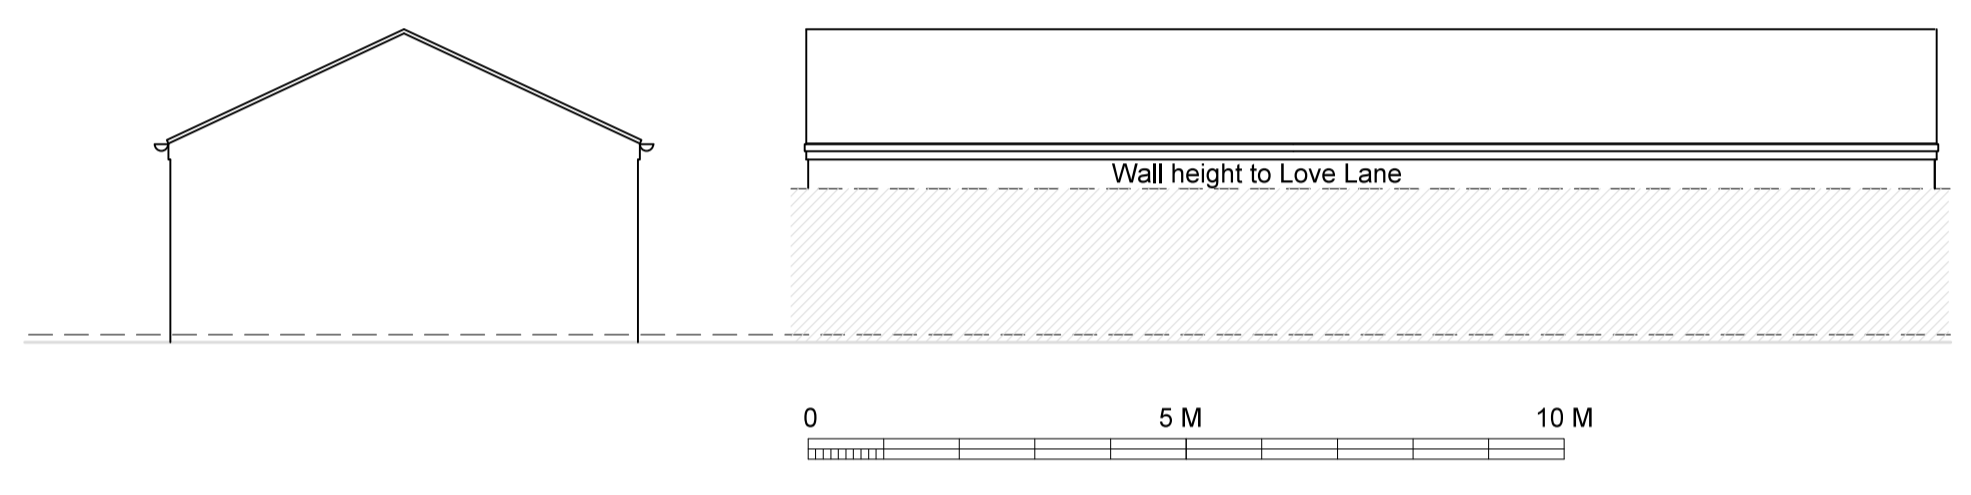


South Elevation
Scale 1:100 @ A1

West Elevation
Scale 1:100 @ A1




West Elevation
Scale 1:100 @ A1

South Elevation
Scale 1:100 @ A1

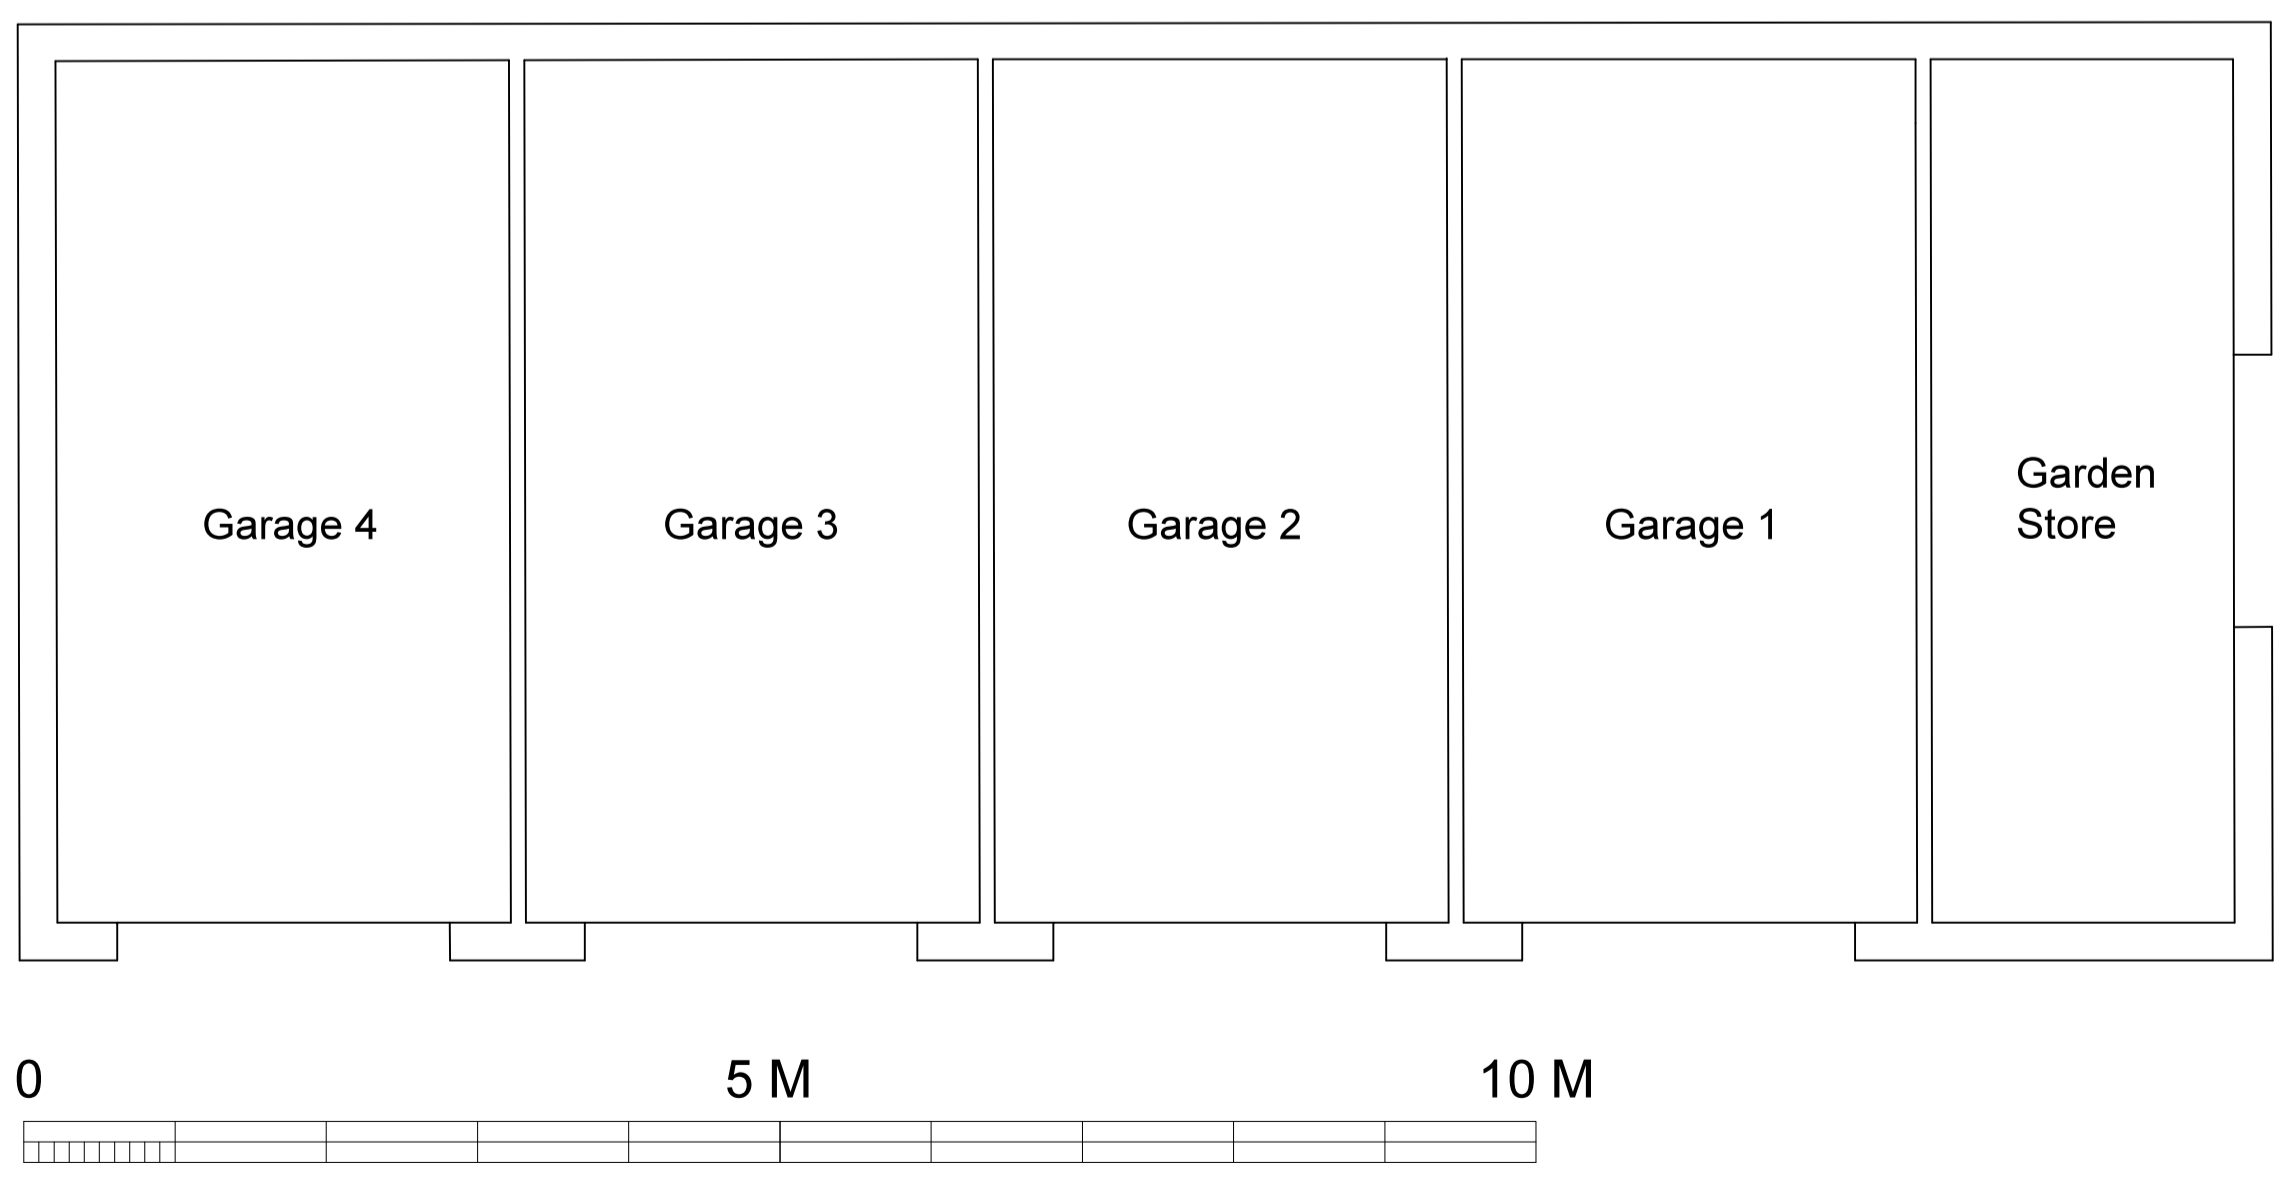

Ground Floor (Proposed)
Scale 1:50 @ A1

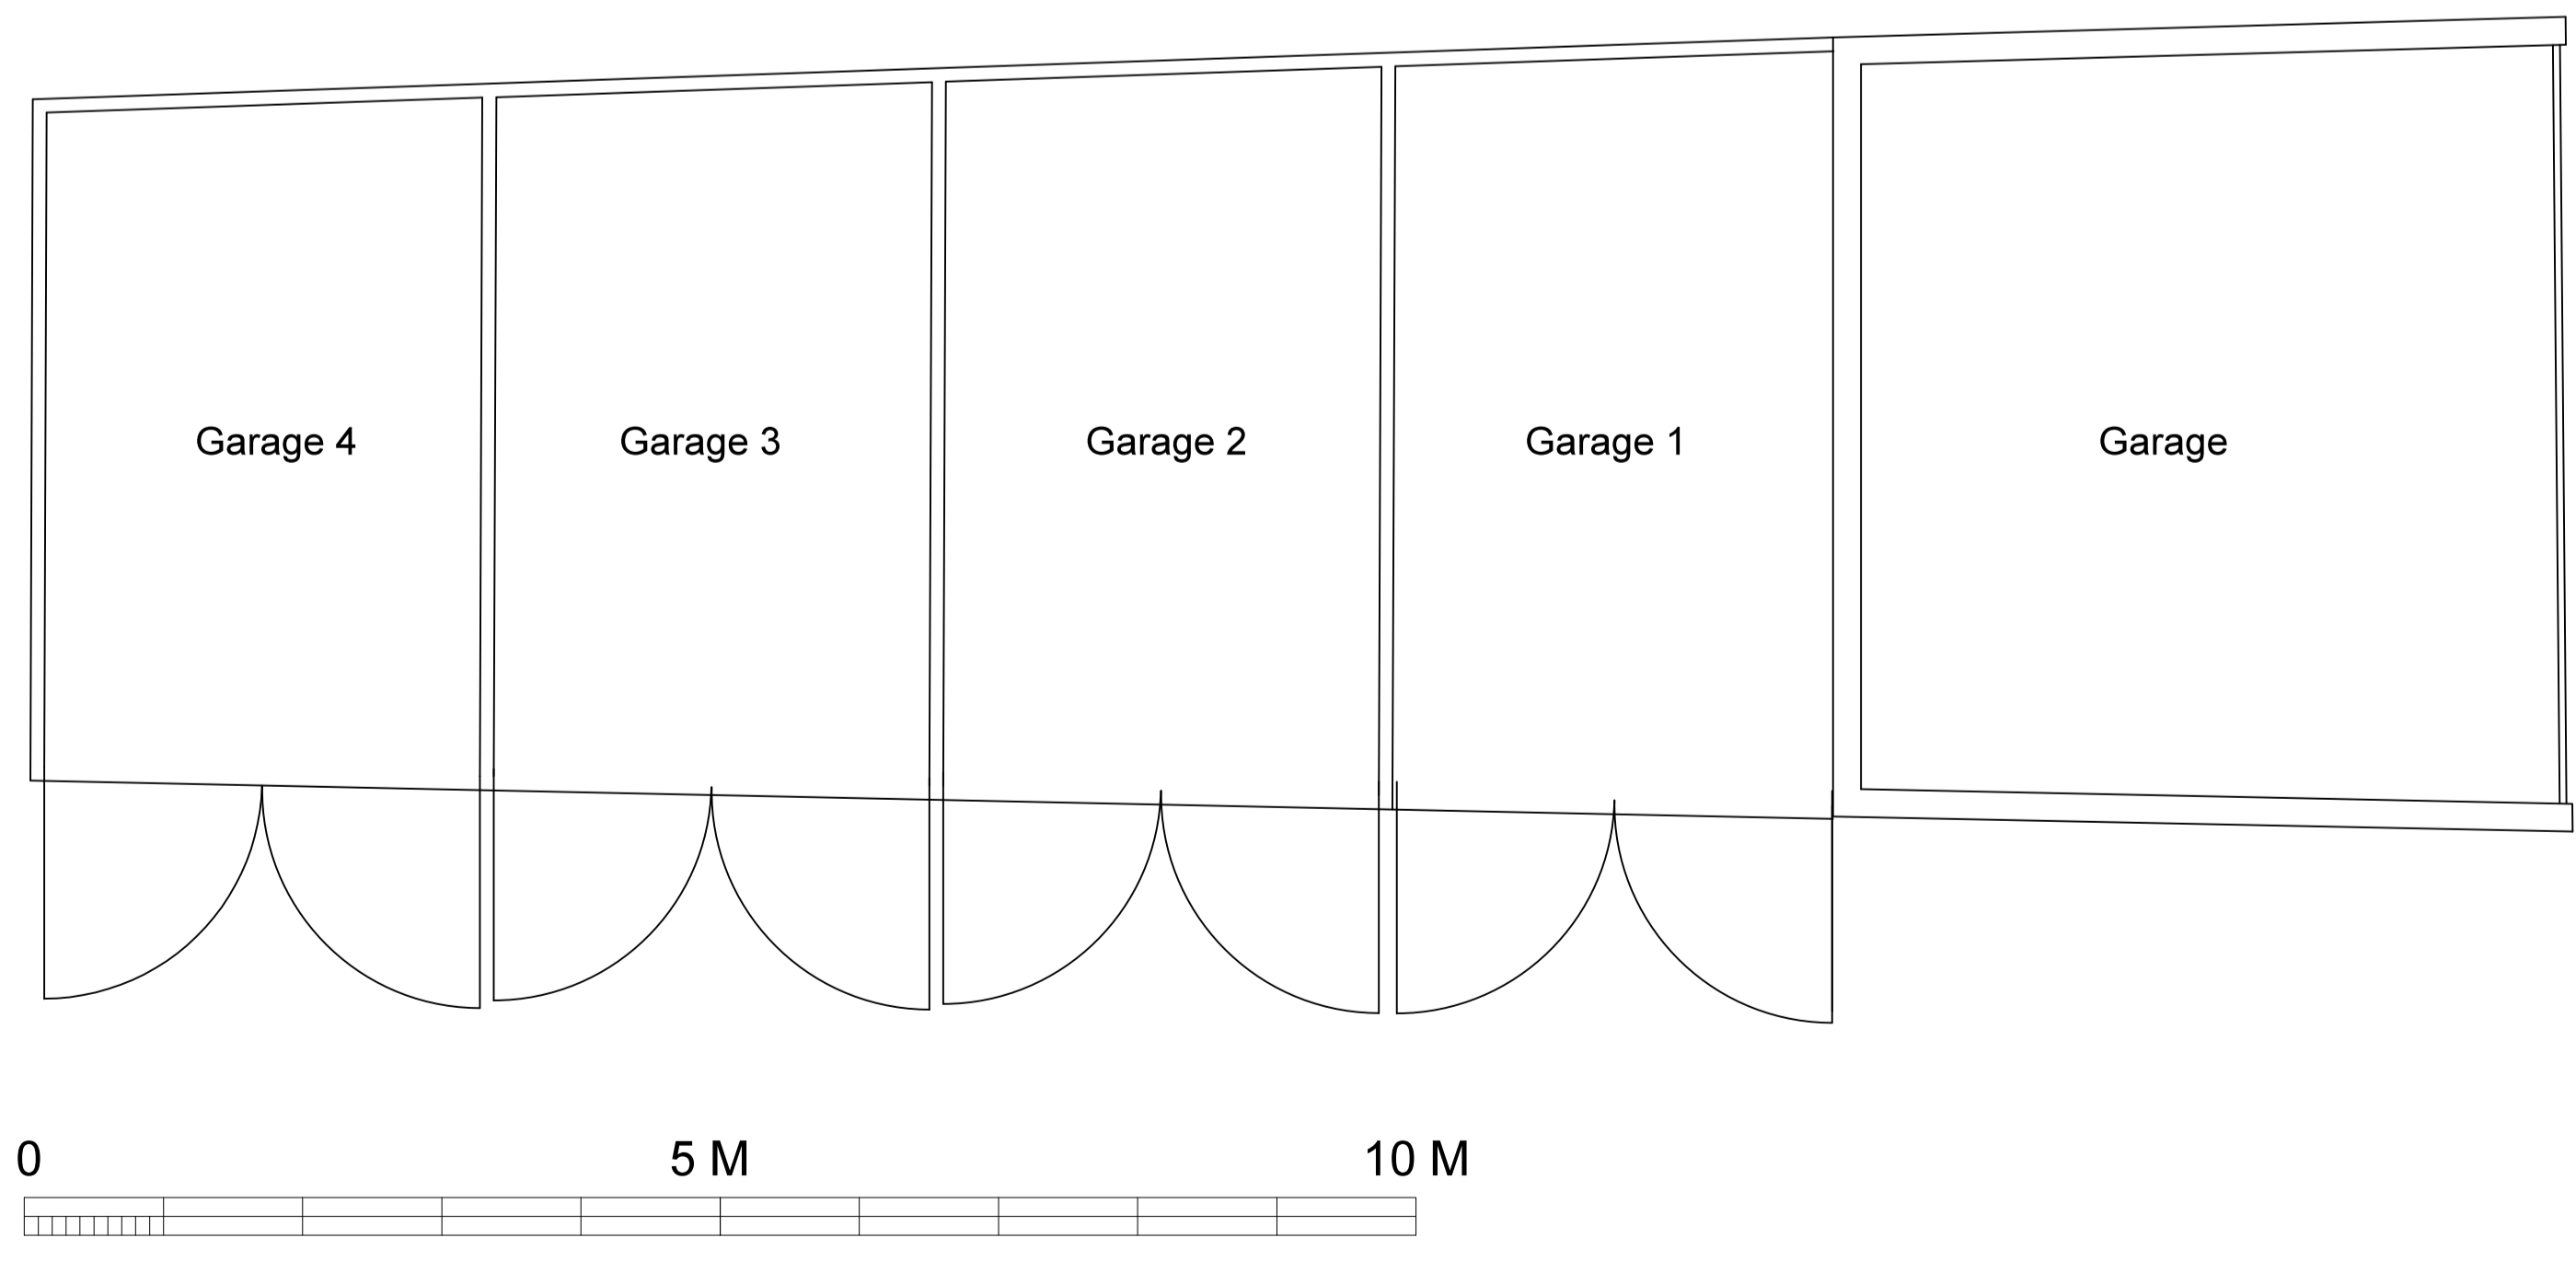

Ground Floor (Existing)
Scale 1:50 @ A1

RIBA 


Chartered Architects

Brierley Groom LLP
Registered England
Partnership No. OC344478
VAT No. 973 9541 73
Founded by John Carr circa 1750

2 Holly Tree House, Harwood Road
Northminster Business Park, York, YO26 6QU
t. 01904 794794
e. mail@brierleygroom.co.uk
website. www.brierleygroom.com

client	MR & MRS LINDON	
project	14 CLIFTON GREEN YORK	
drawing	GARAGES AS EXISTING & PROPOSED	
date	JULY 2023	status PLANNING
scale	AS NOTED @ A1	revision C
number	L070.01.02	