




PROPOSED SIDE ELEVATION

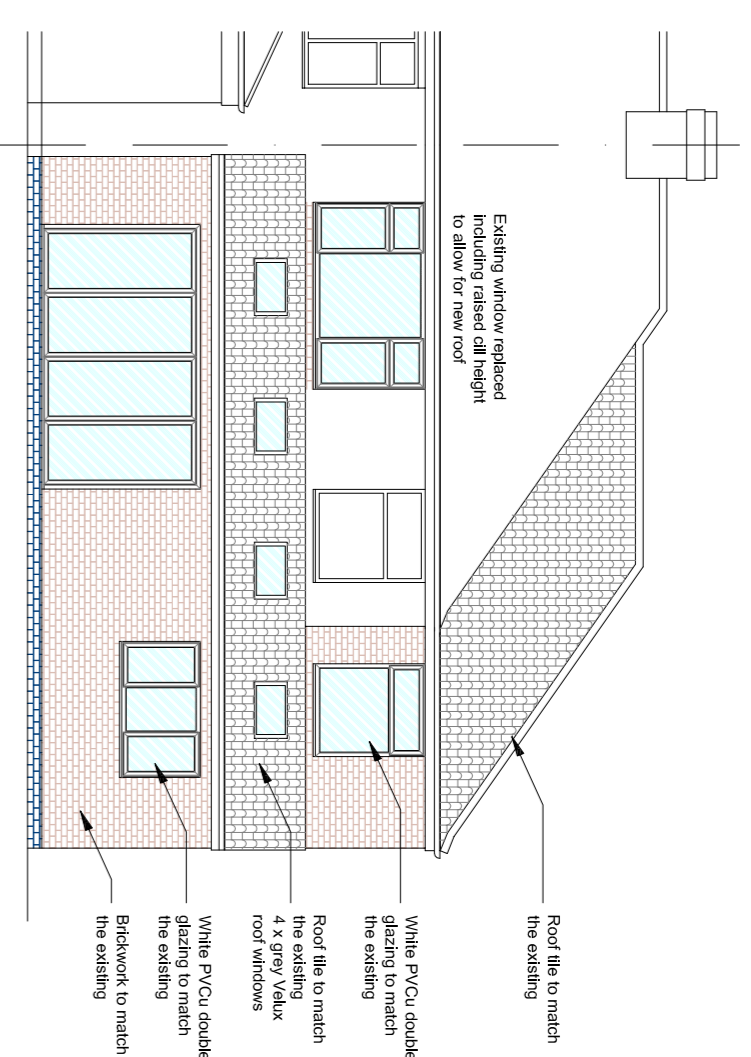


PROPOSED REAR ELEVATION

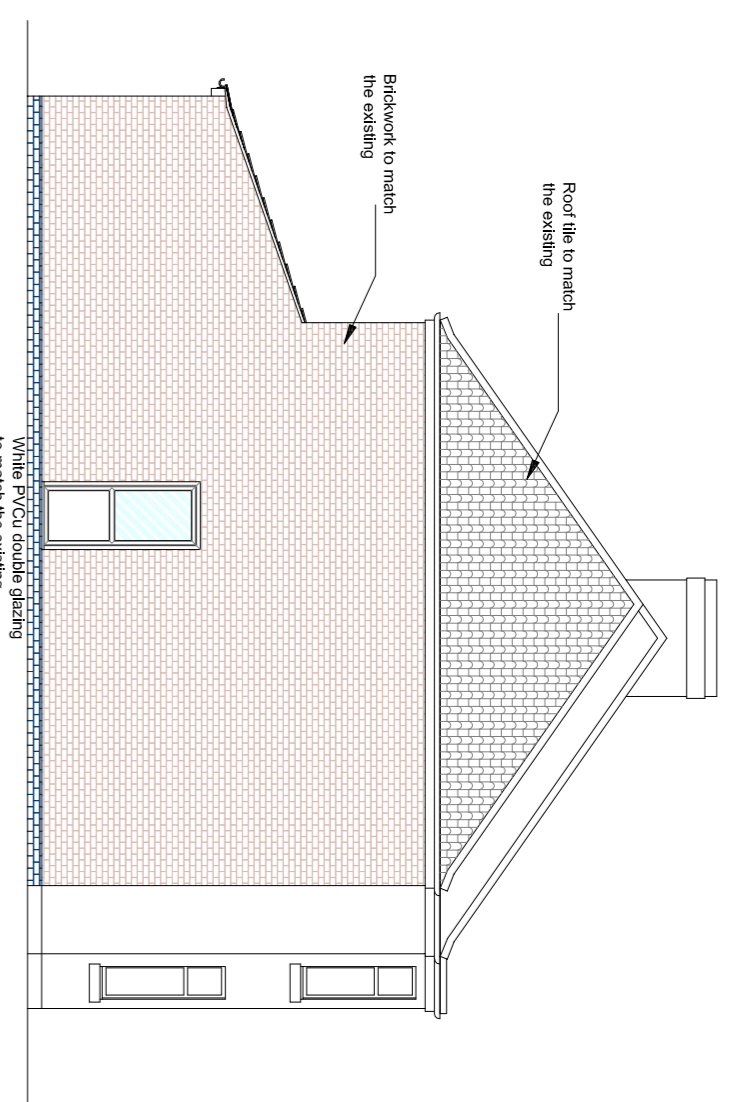


PROPOSED SIDE ELEVATION

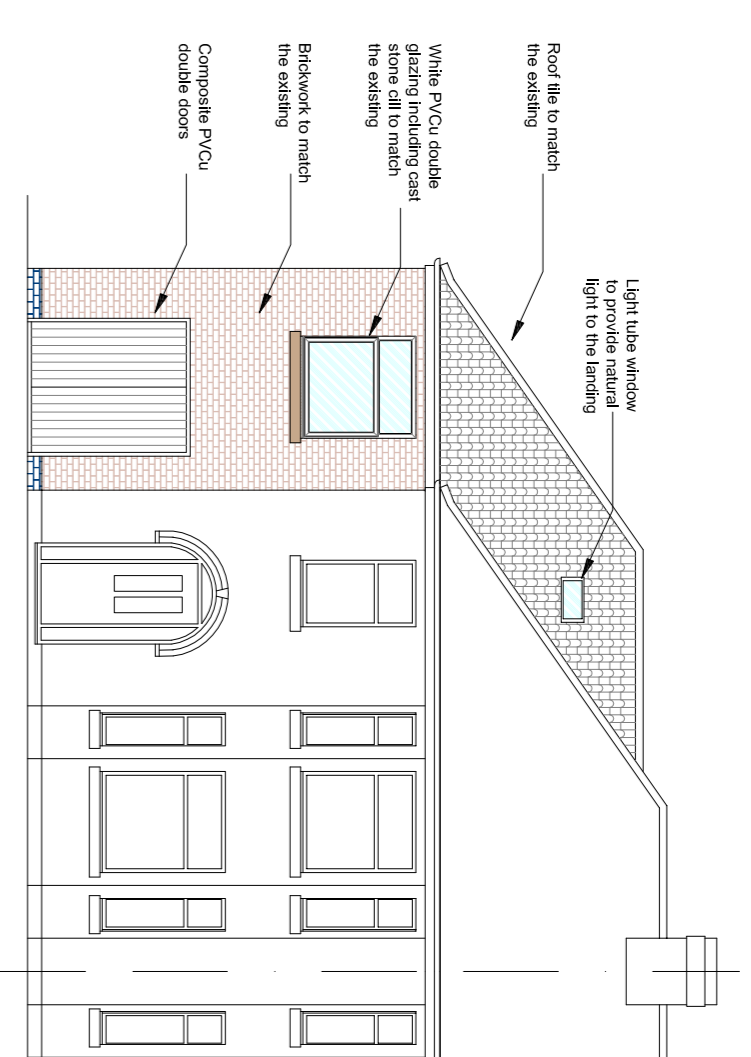

PROPOSED FRONT ELEVATION

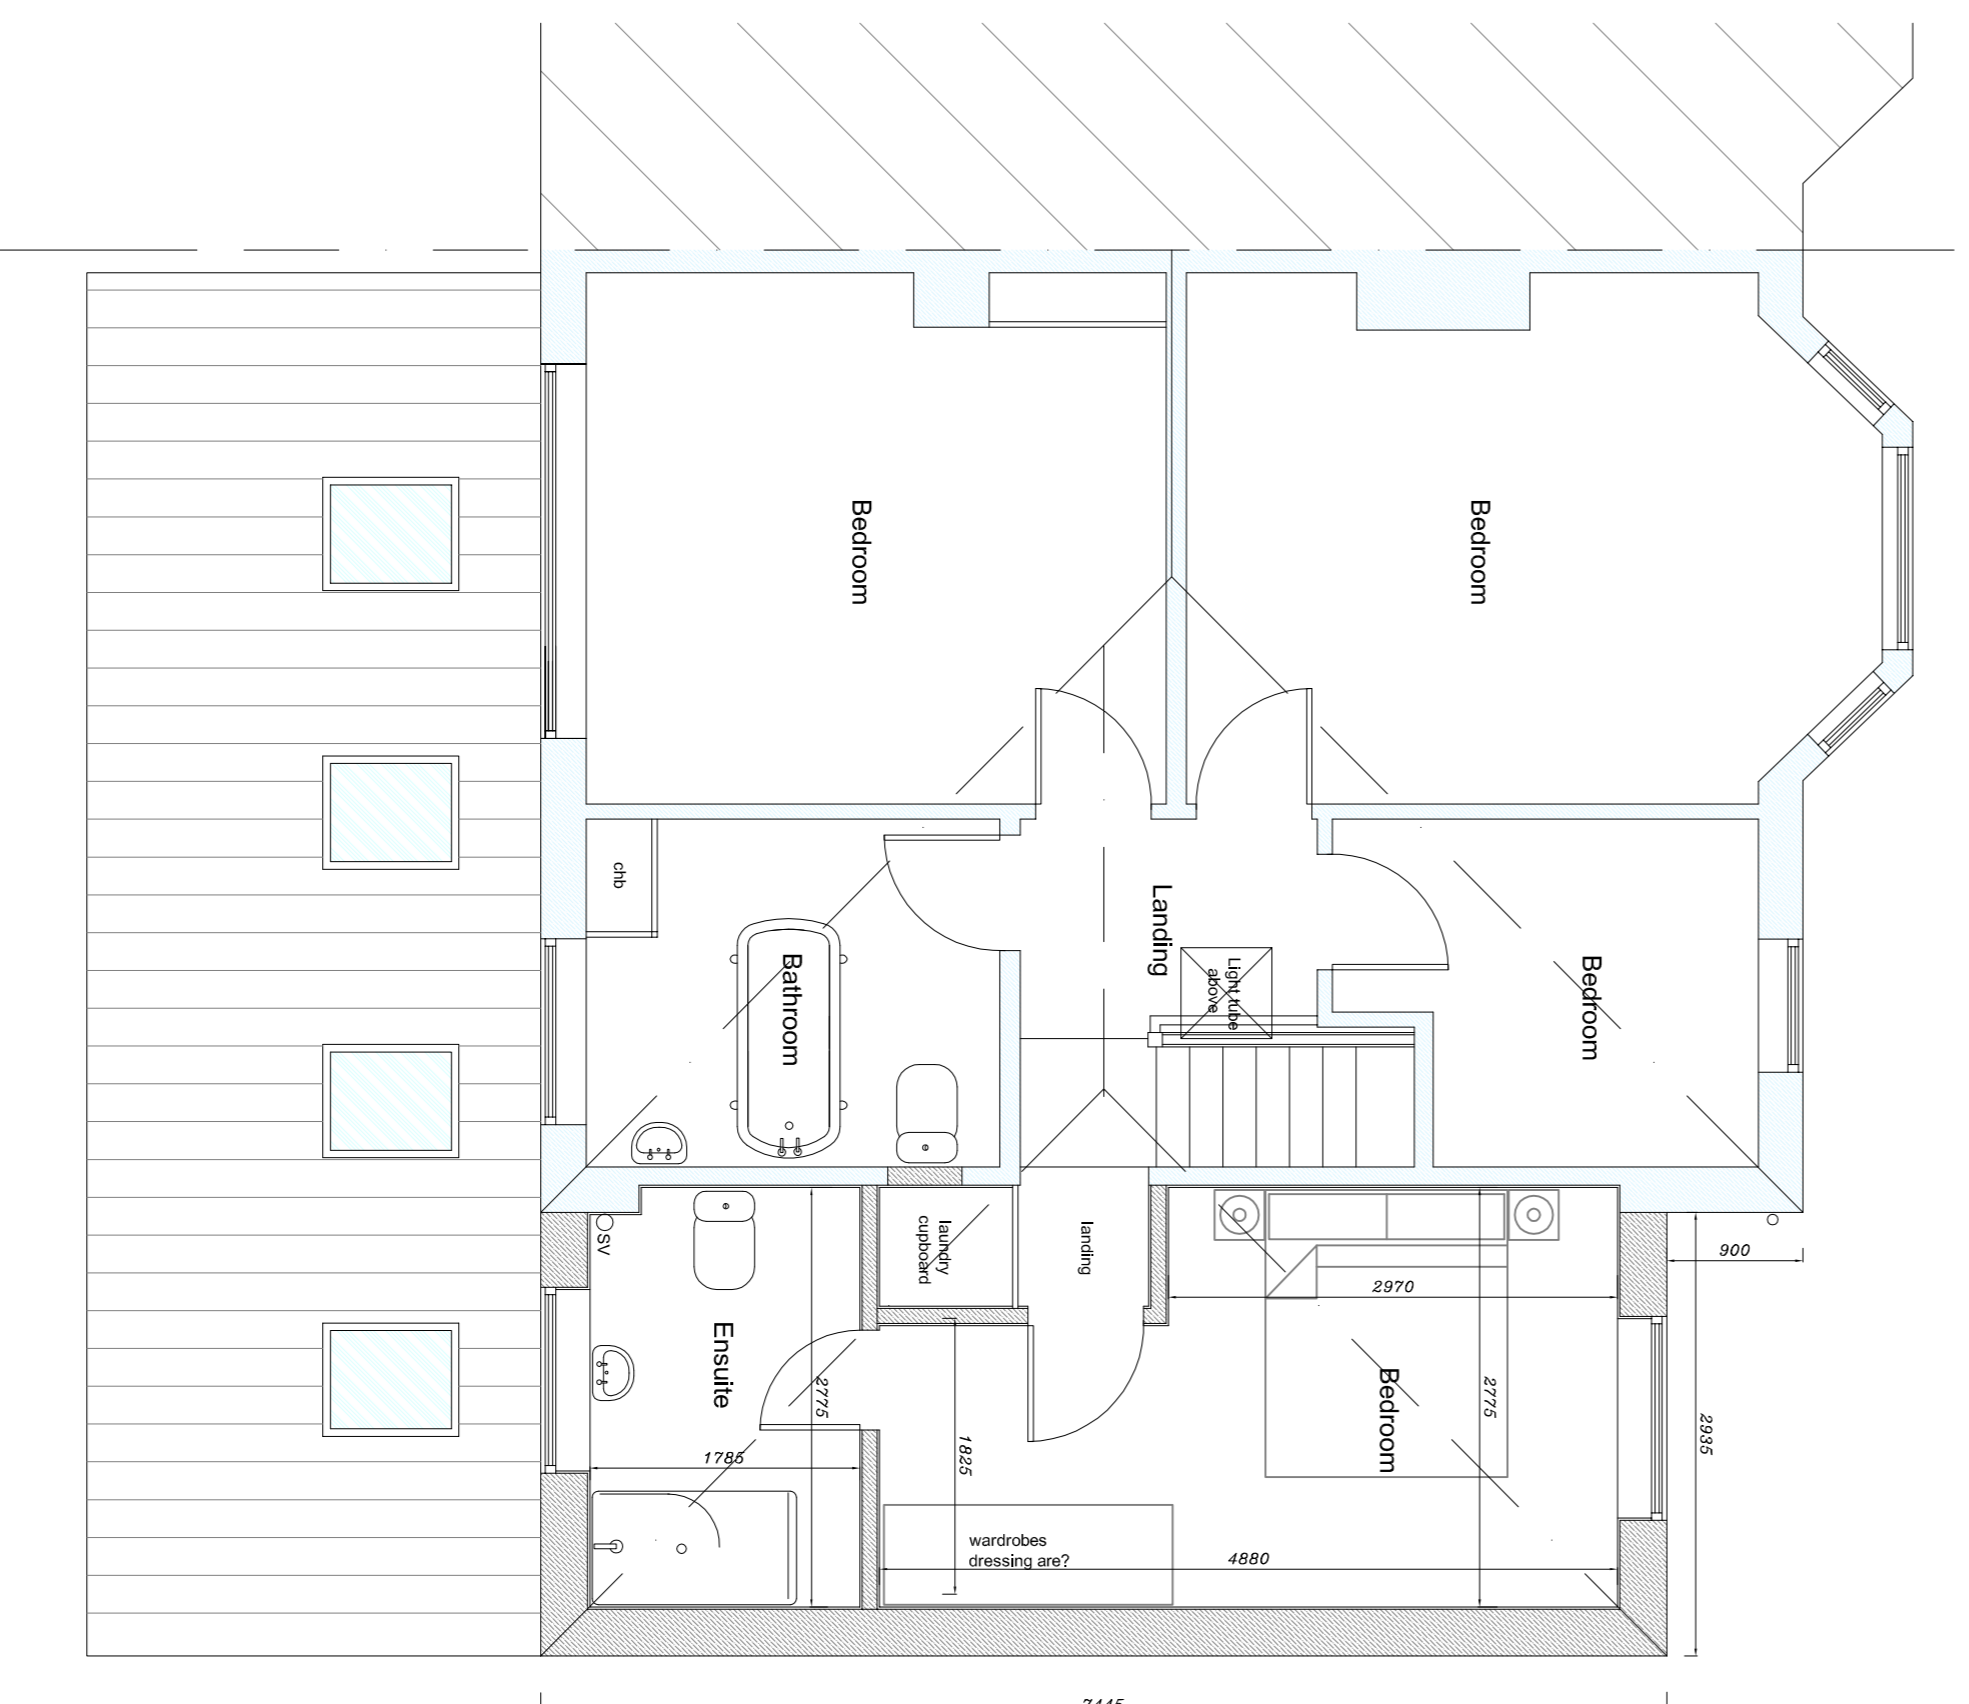

PROPOSED FIRST FLOOR PLAN

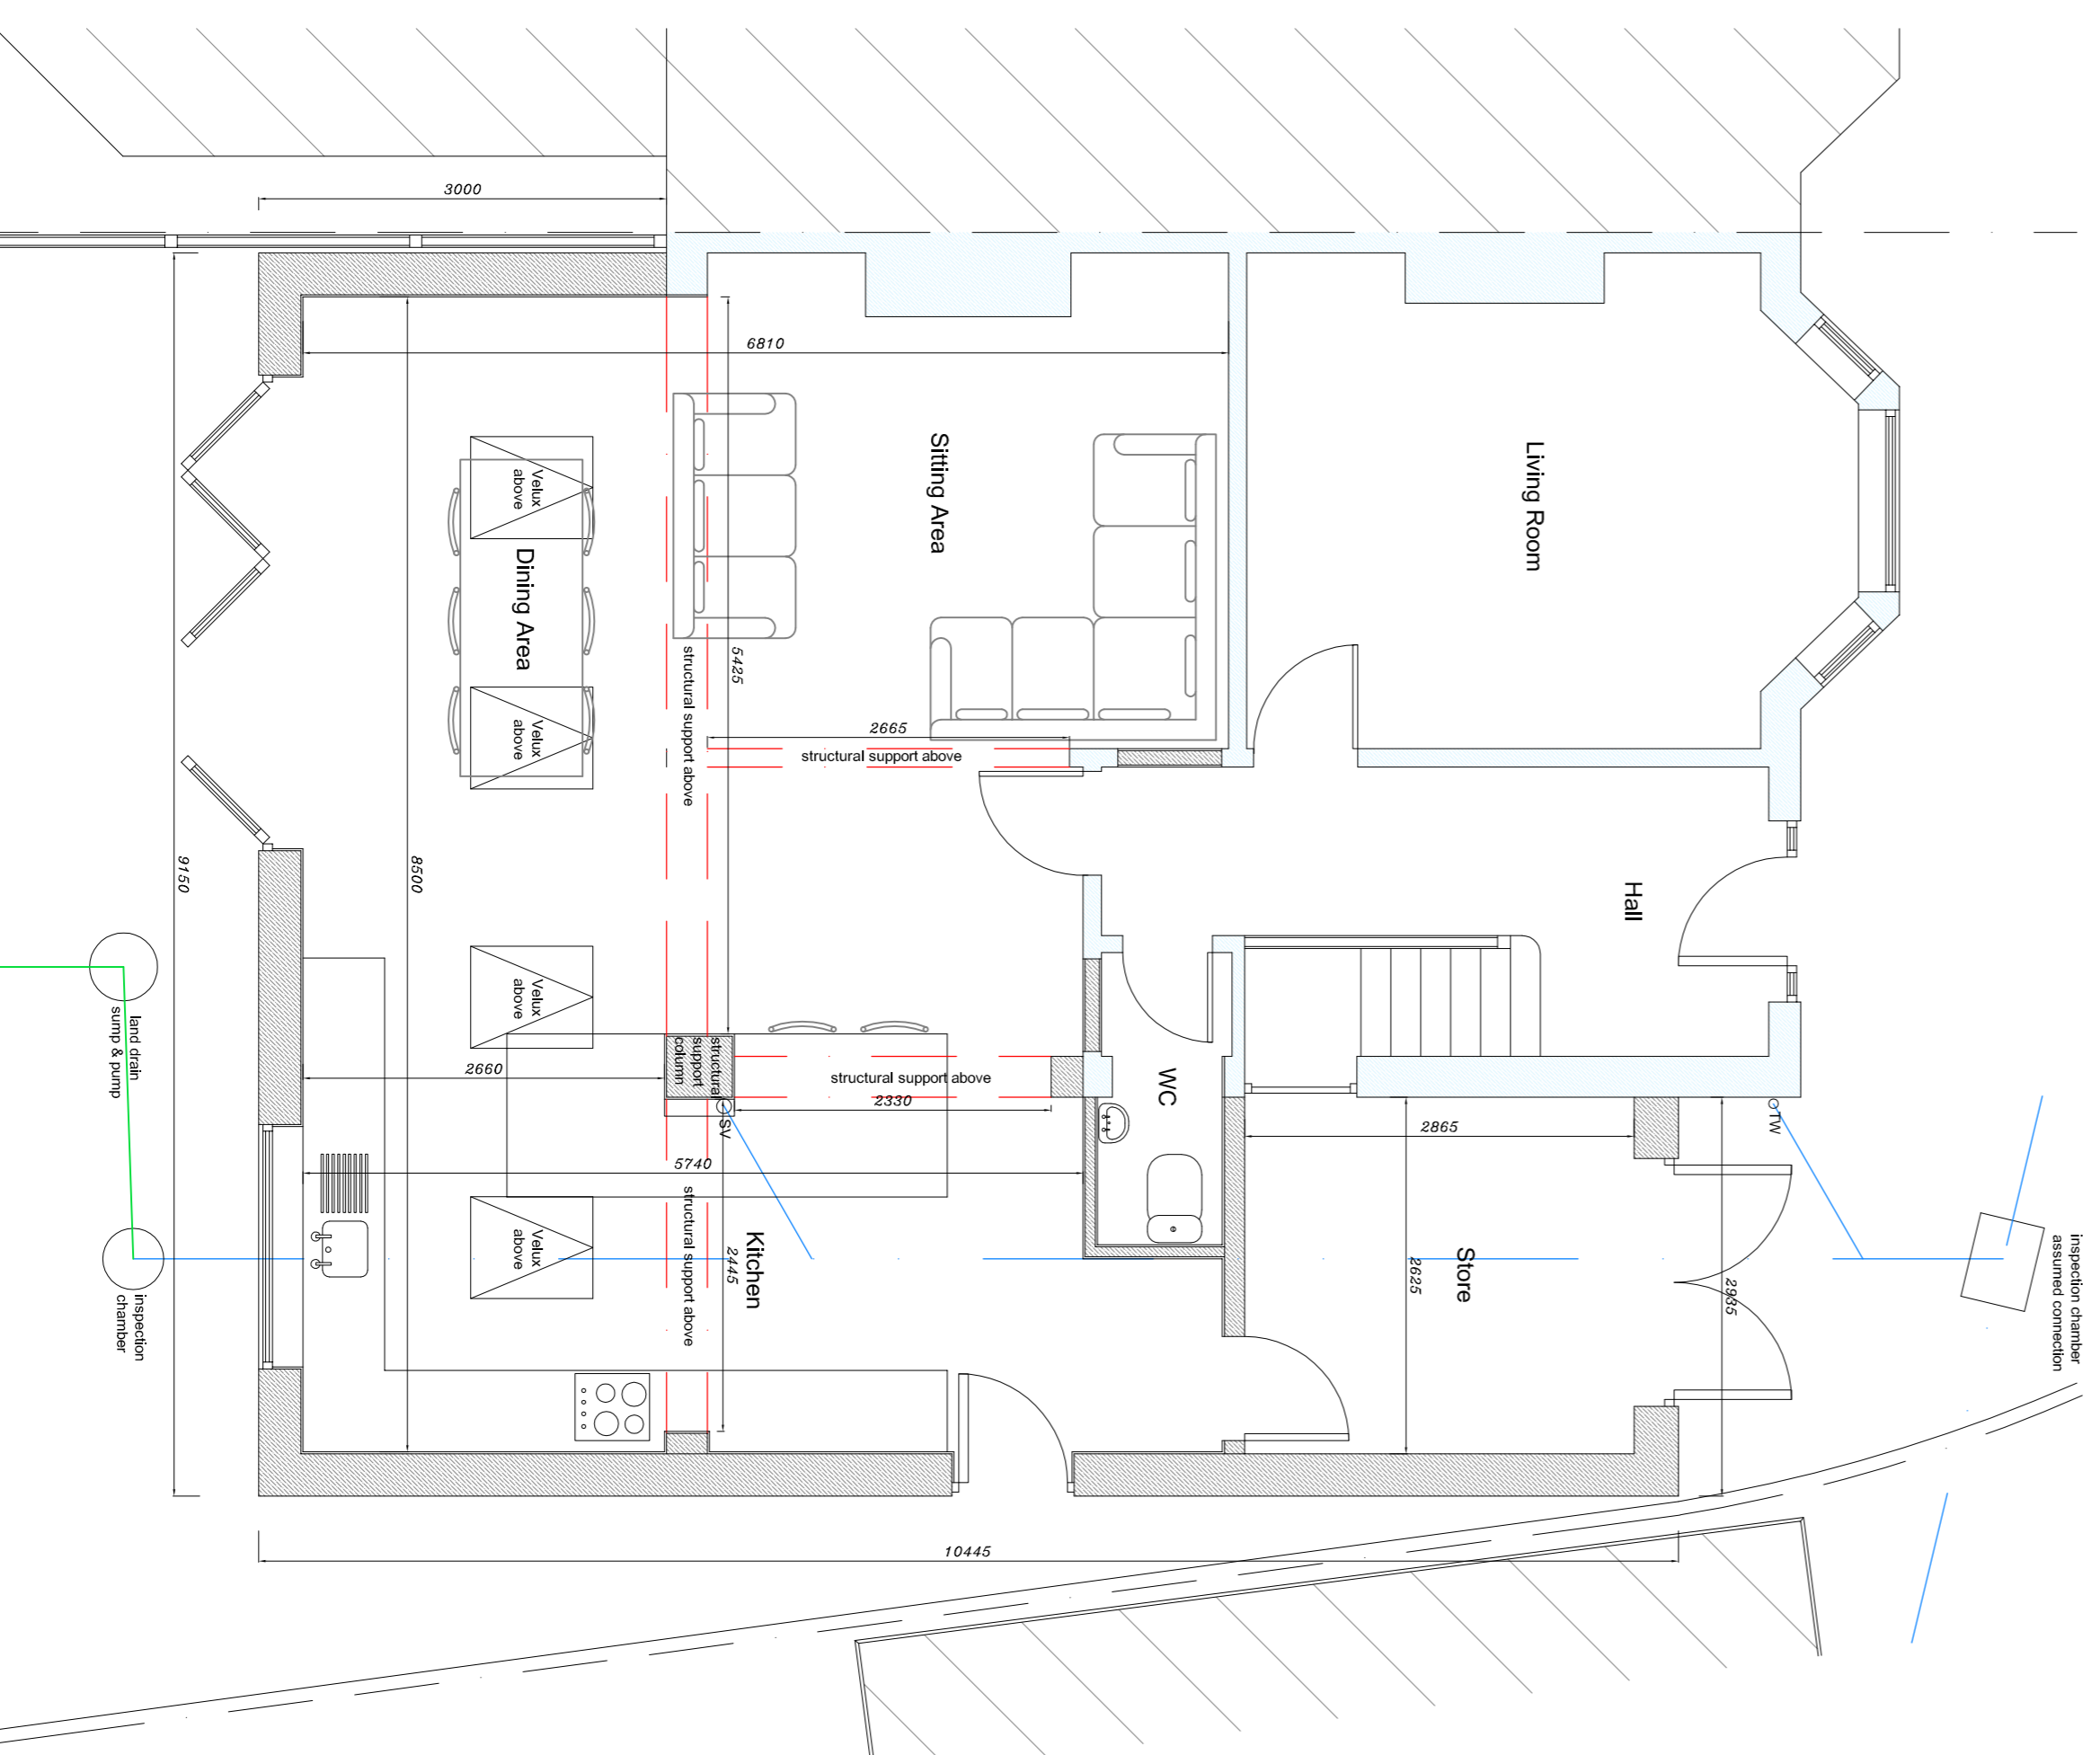

PROPOSED GROUND FLOOR PLAN

notes :

This drawing is for the purpose of obtaining **Planning Permission** only and is not to be used as working drawings. The drawings do not take into account any structural elements or calculations which must be obtained from a qualified Structural Engineer. Staircase design to be confirmed by a manufacturer. HB Drawing Services Ltd are not liable for changes that have to be made during the construction period from planning drawings.

All dimensions are approximate  
Do not scale off this drawing if photocopied.  
Only written dimensions to be taken.

### HB Drawing Services

41 Kirkcraff  
Wigginthorpe  
York  
North Yorkshire  
YO32 2GH

t: 01904 789167  
m: 017891 239722  
email: [howardcullery@hbdk.co.uk](mailto:howardcullery@hbdk.co.uk)

project:  
**Side & rear extensions at:  
7 Segrave Walk  
York**

client:  
**Alison Collard**

drawing  
**Proposed**

scale  
**1:50 / 100**

date  
01 / 2024

drawing no  
**3380 / 02**

sheet size  
A1  
checked  
HB

The design is the property and copyright of HB Drawing Services. Any violation or unauthorised reproduction of copyright can result in prosecution.

Only written dimensions to be taken. Do not scale off this drawing.