



NORTH ELEVATION



WEST ELEVATION

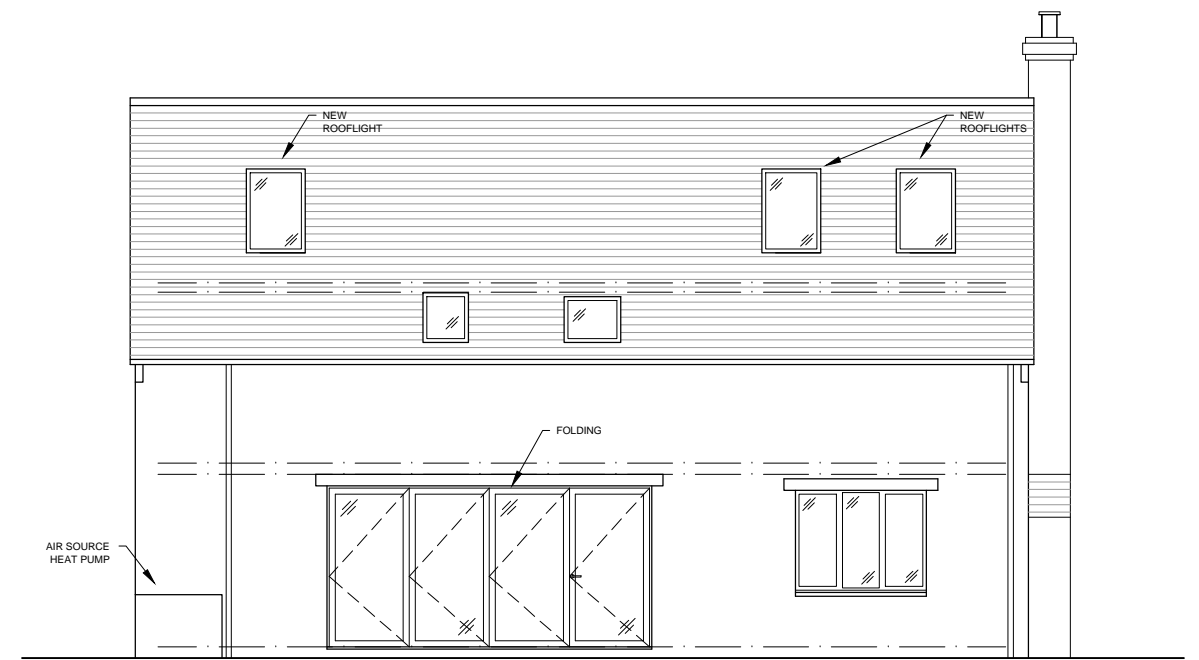


SOUTH ELEVATION

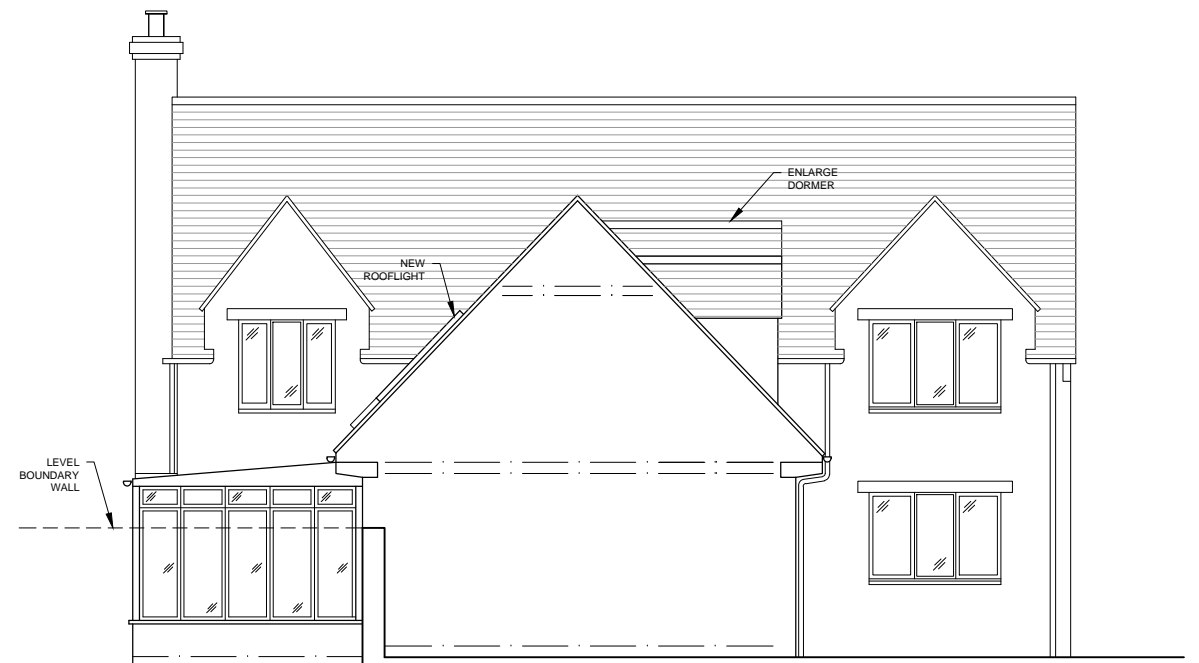

EAST ELEVATION

@ 100 0m 1m 2m 3m 4m 5m

B: 30.01.24 ASHP and notes added
A: 17.01.24 GF WC window amended & stair rooflight

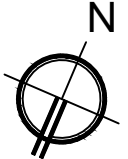Allied Design Associates 185 Woodstock Road OX2 7NB 07565 422054 Client: Charles Wilson Katherine Jang	3 Langston Close, Churchill, OX7 6QT		SCALE: 1:100 @ A3 DATE: Jan 24 STATUS: Plan.
	Proposed Elevations		DRG. NO: 3353 / P02B REV: