


- KEY**
- Existing Wall
 - ▬ New Wall
 - ⊞ New or adjusted opening in existing wall
 - - - Wall to be demolished
 - ⊞ Rooflight or ceiling feature
 - ⋯ Head height line (1.5m/2m)




EAST ELEVATION
1:100

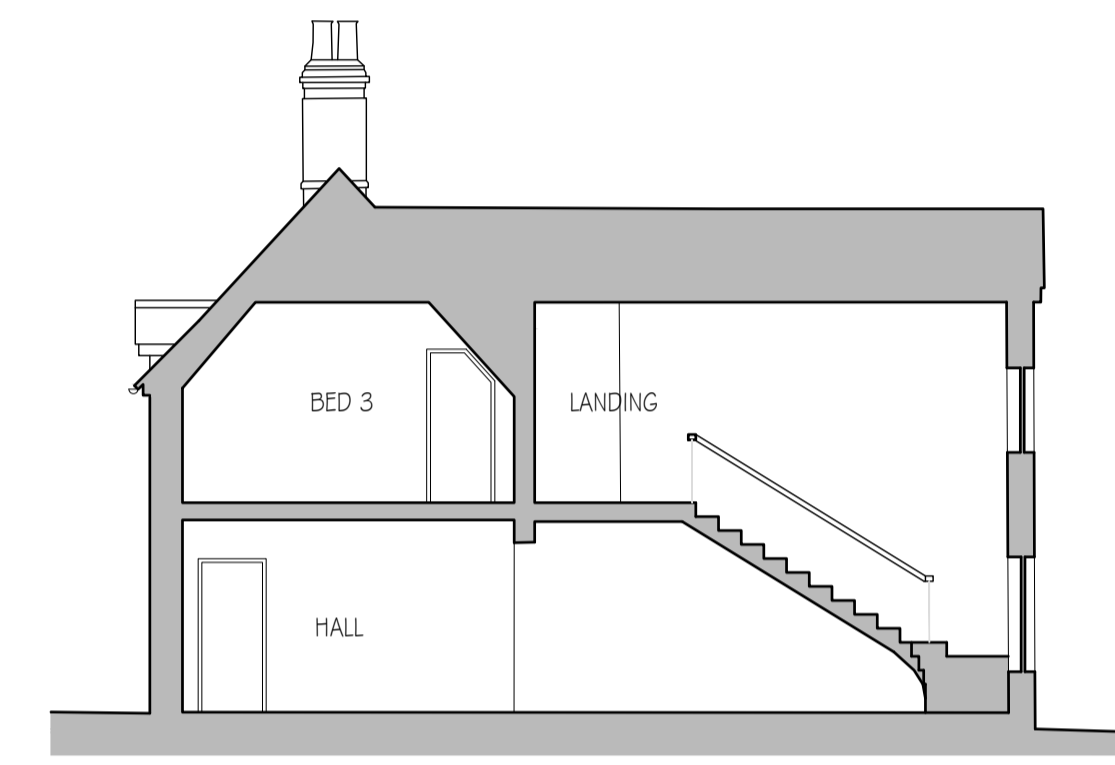


SECTION A-A
1:100



SOUTH ELEVATION
1:100

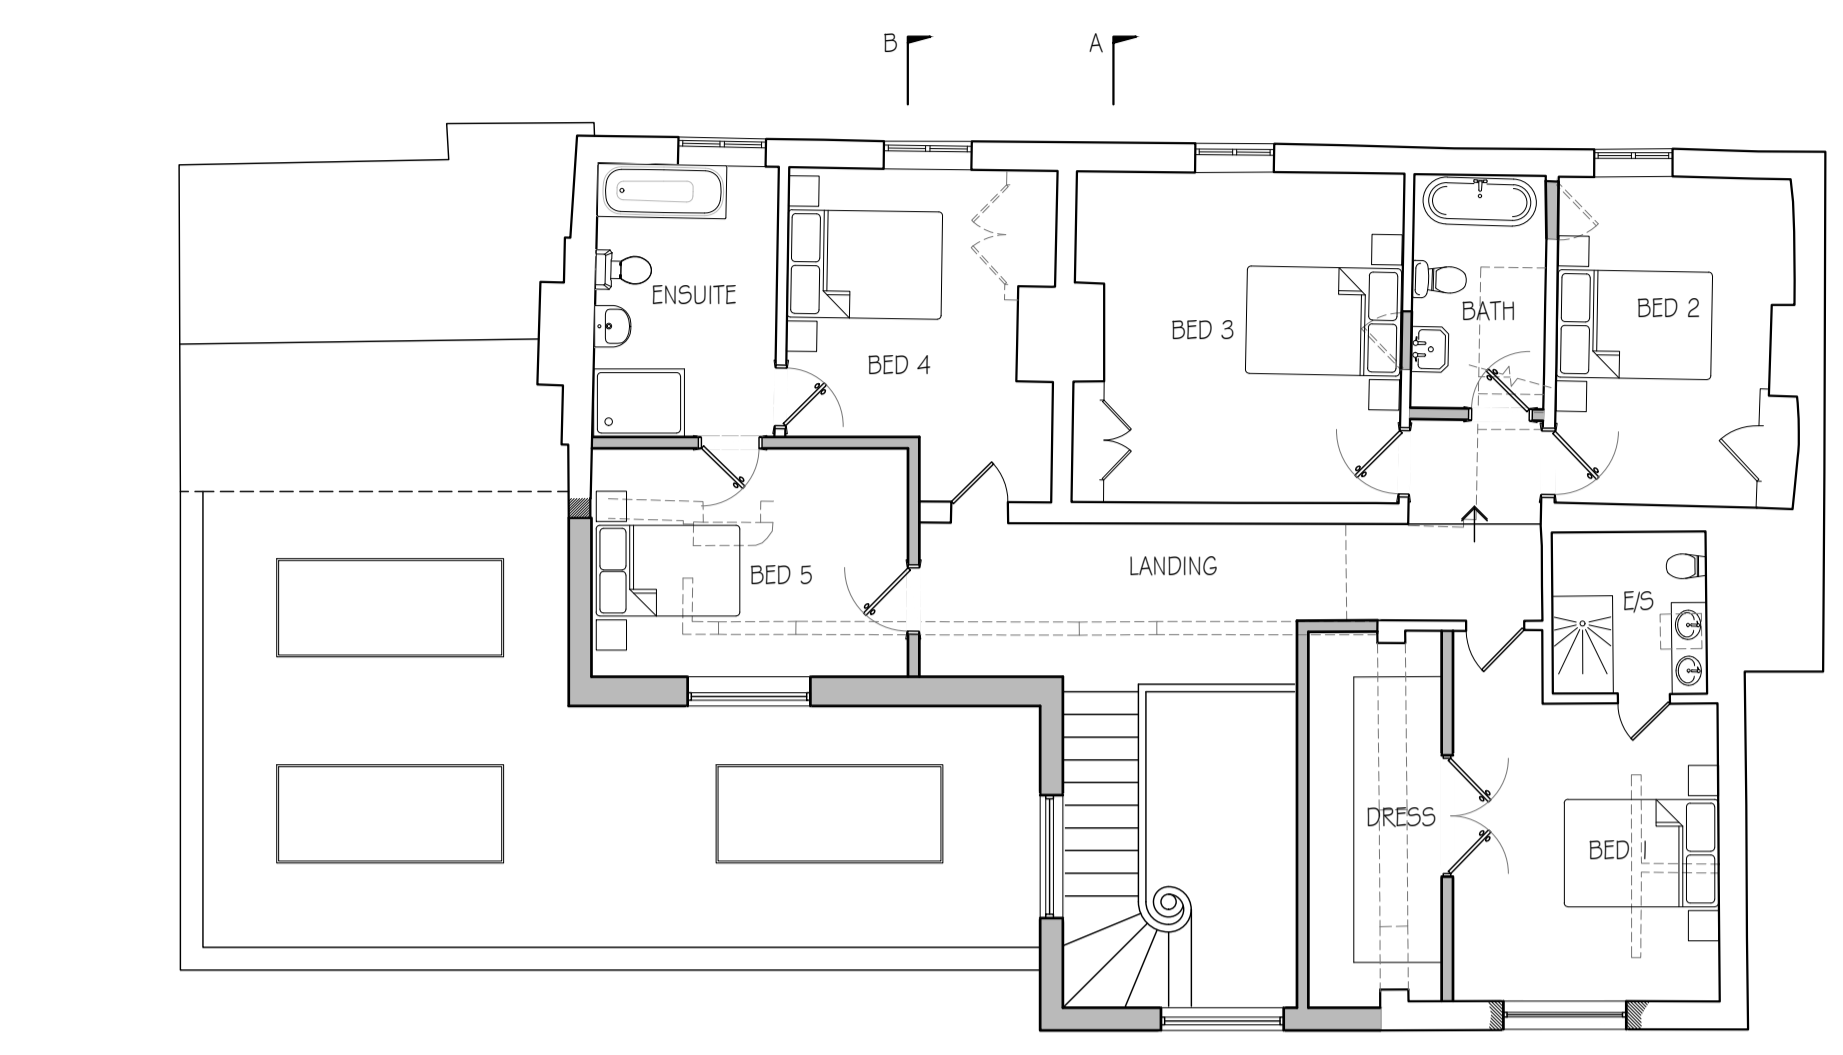


FIRST FLOOR
1:100

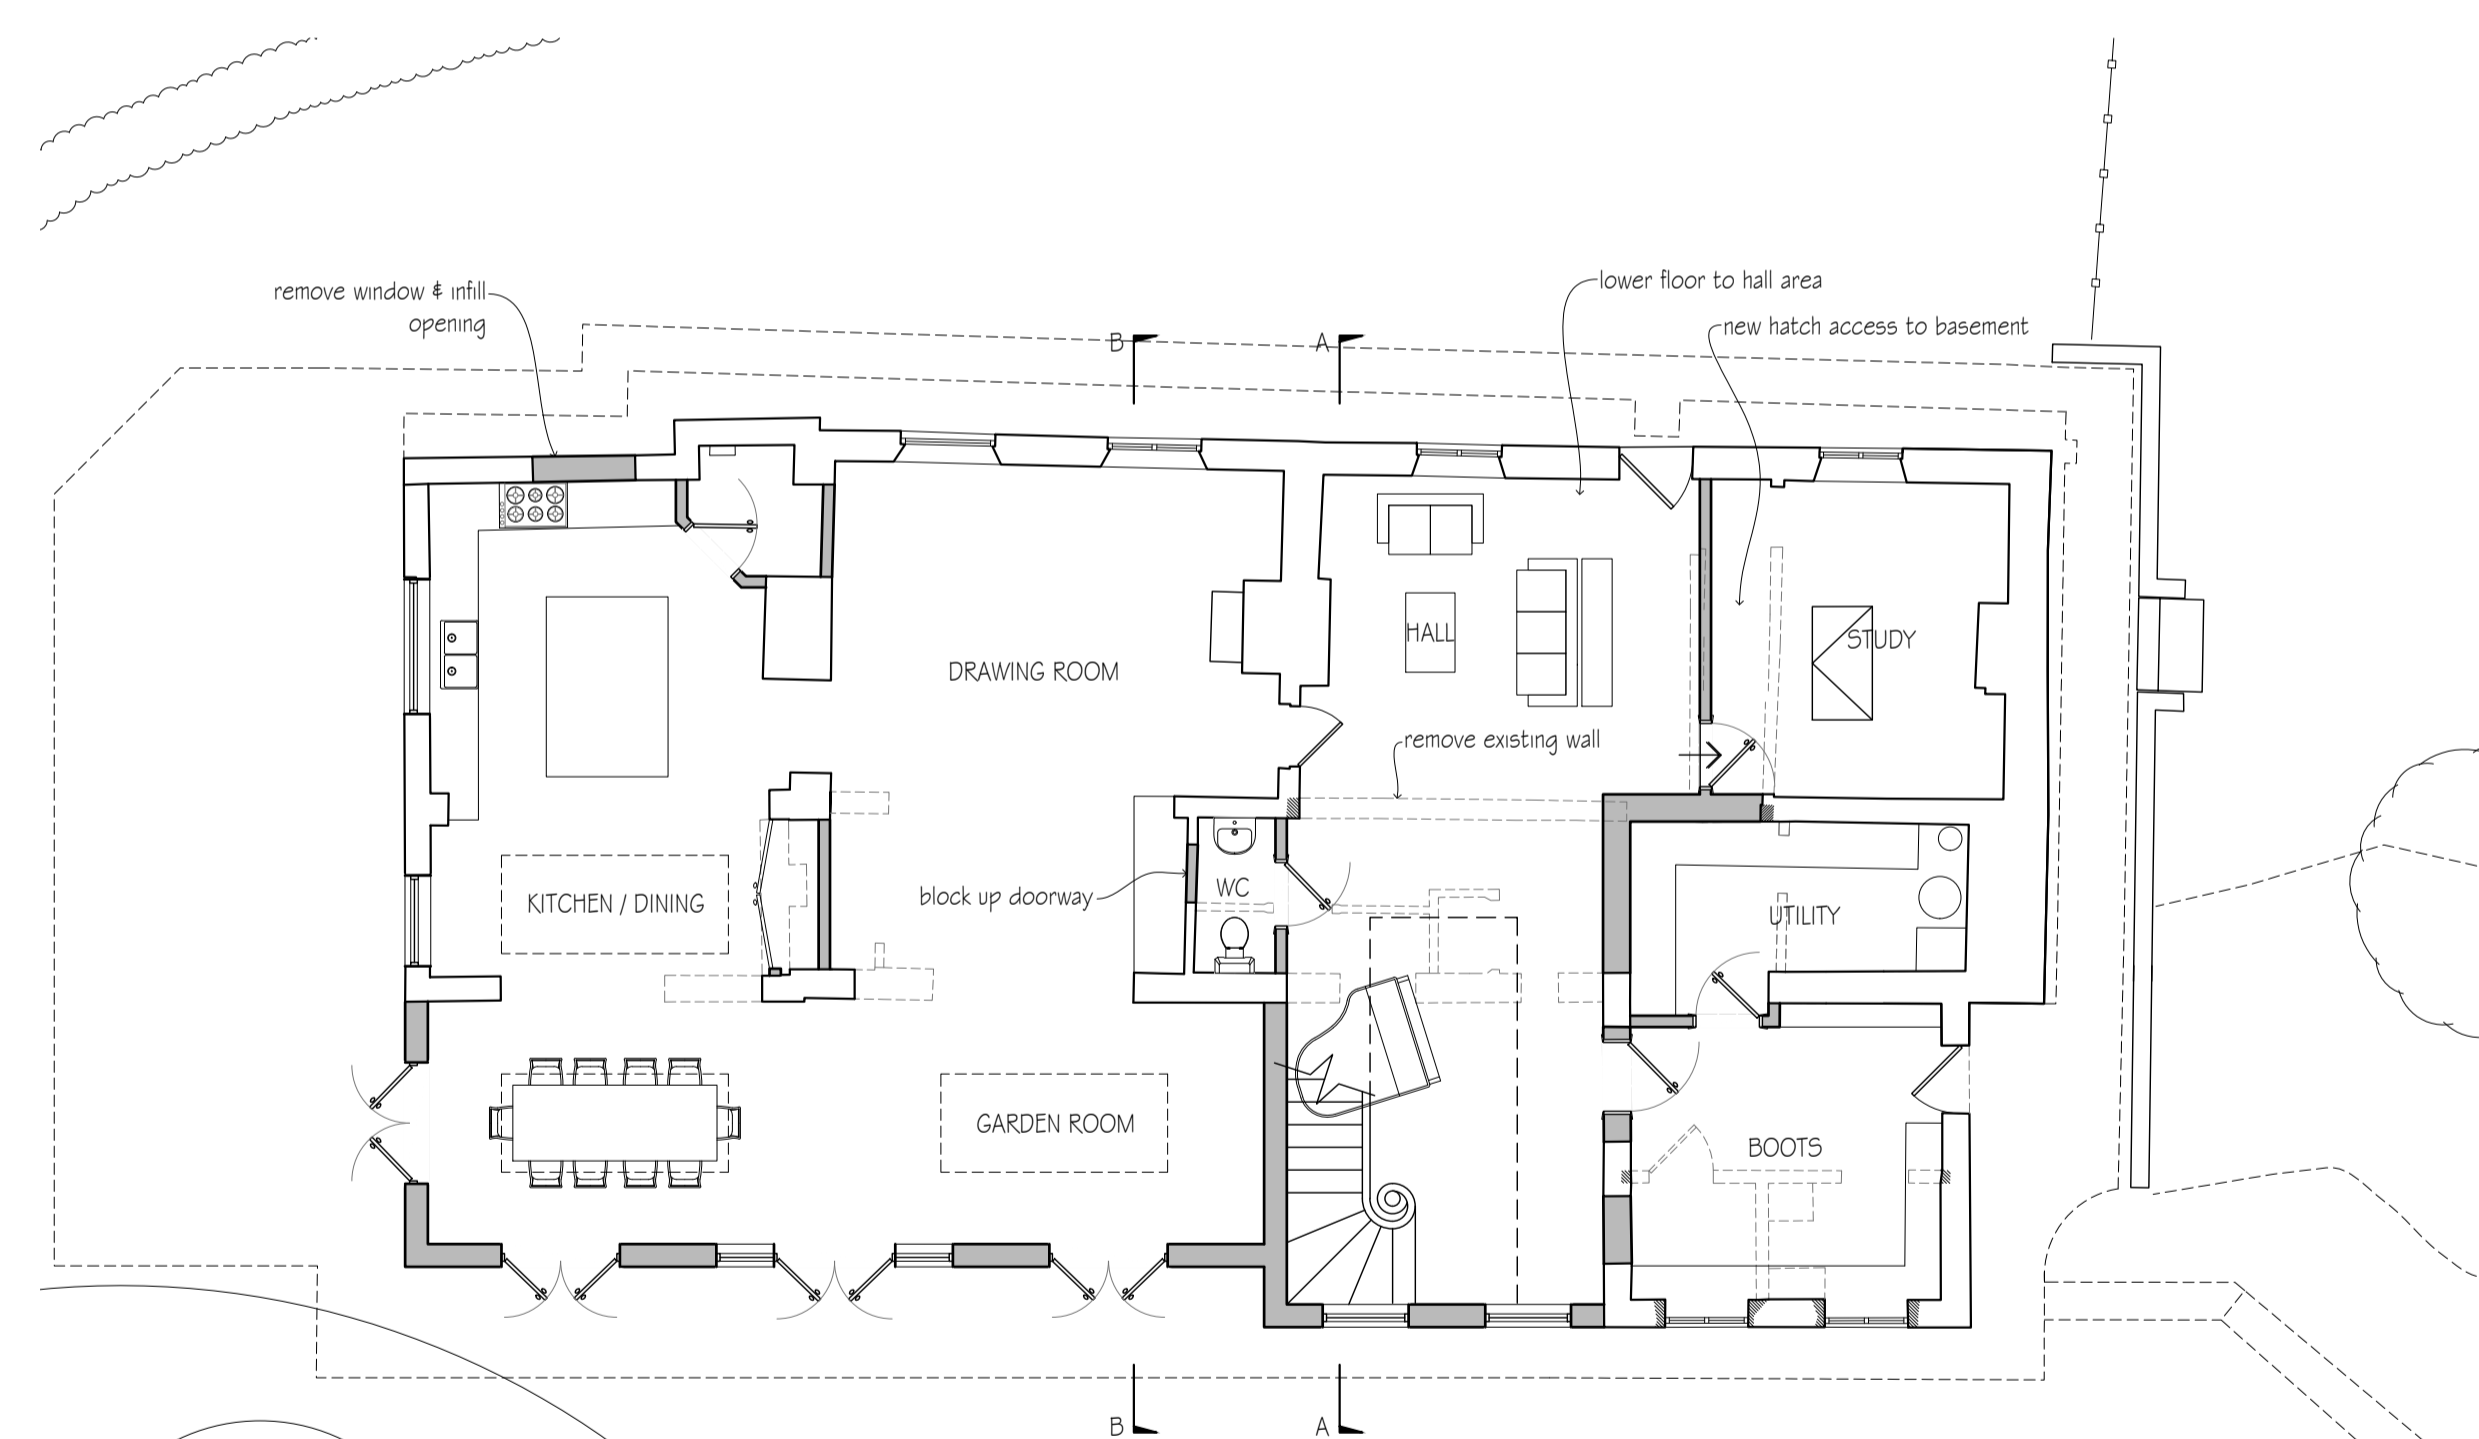


GROUND FLOOR
1:100



WEST ELEVATION
1:100

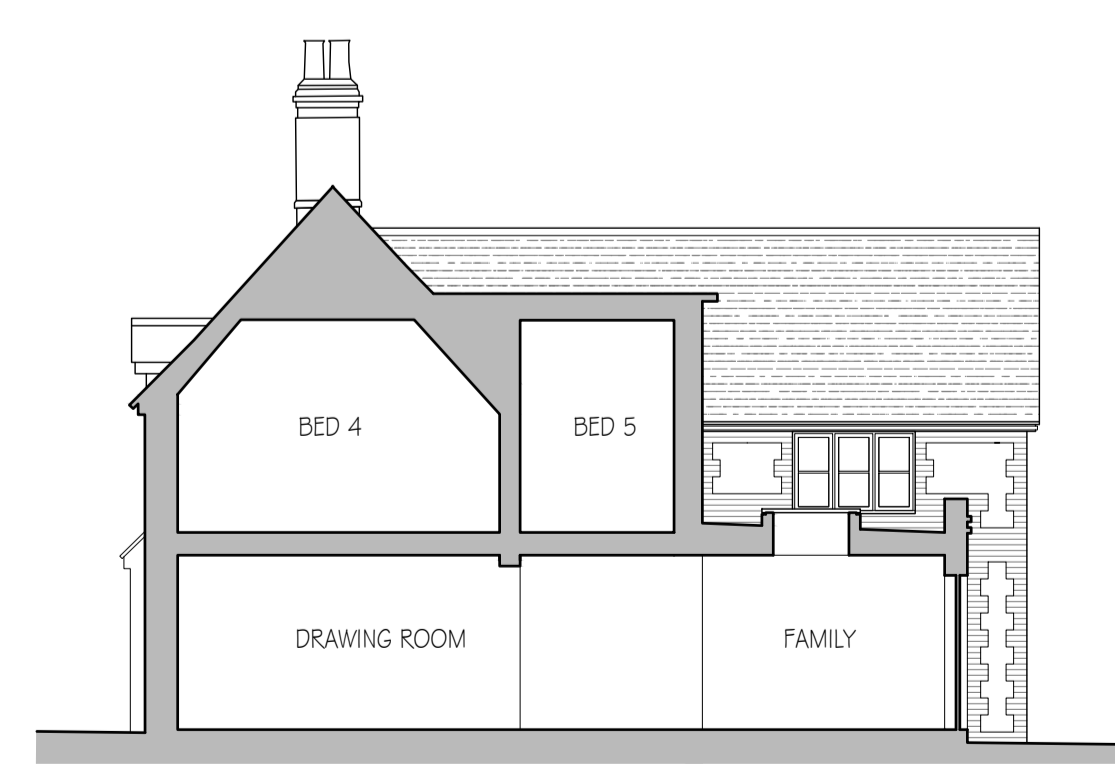

SECTION B-B
1:100

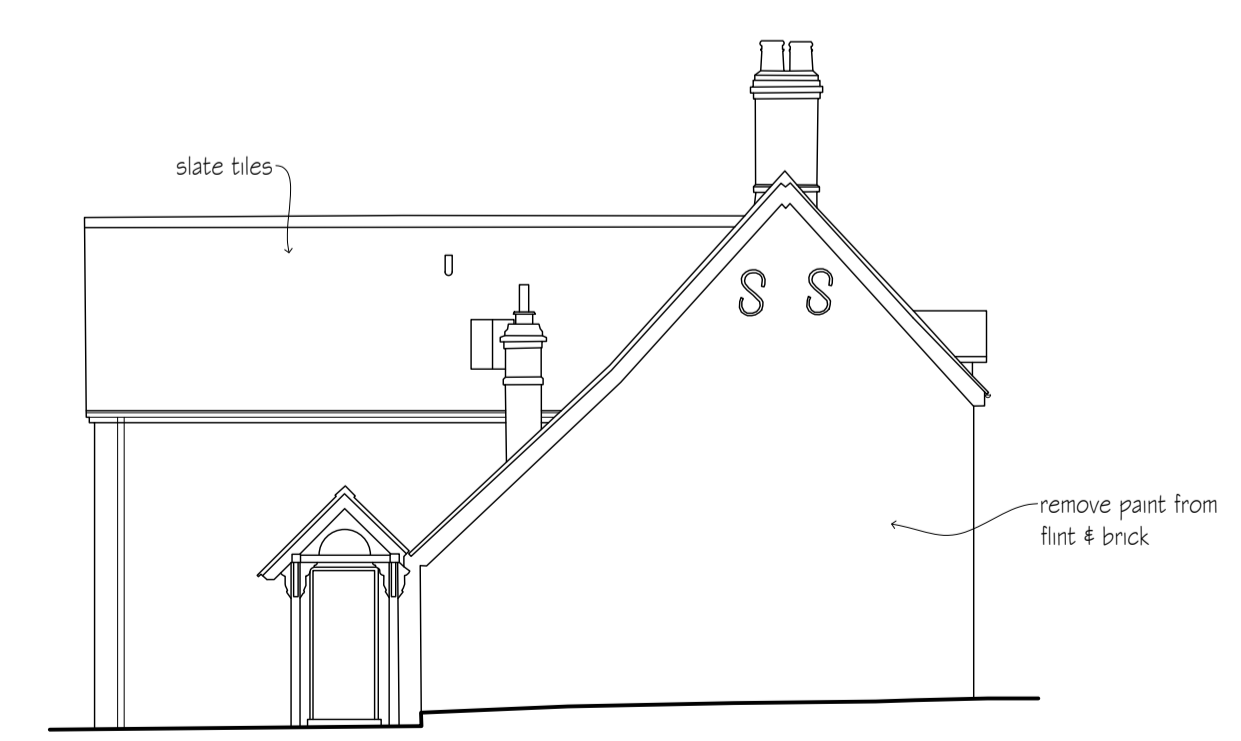

NORTH ELEVATION
1:100

revisions	initial	date

Contractors, Sub Contractors and Suppliers are to check all relevant dimensions and levels of site and buildings before commencing any shop drawings or building work.

This drawing is copyright and may not be reproduced in any part of form without the written consent of Fowler Architecture and Planning.

project
FIVE BELLS
Tangley

planning

drawing
Design Scheme


scale
1:100 @A1

drawn by
BL

date
February 2024

220210-11
drawing no

rev

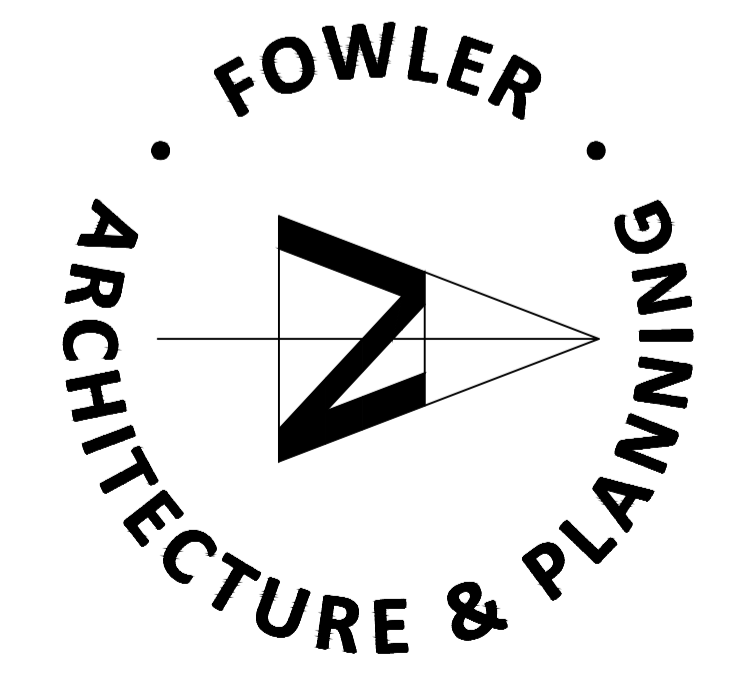

39 High Street
Pewsey
Wiltshire
SN9 5AF
tel (01672) 569444
fax (01672) 569488
enquiries@faap.co.uk