



KEY:

	Walls and fixtures to be removed
	Tree to be removed
	Existing tree
	Post and rail fence
	Existing hedge
	Brick wall

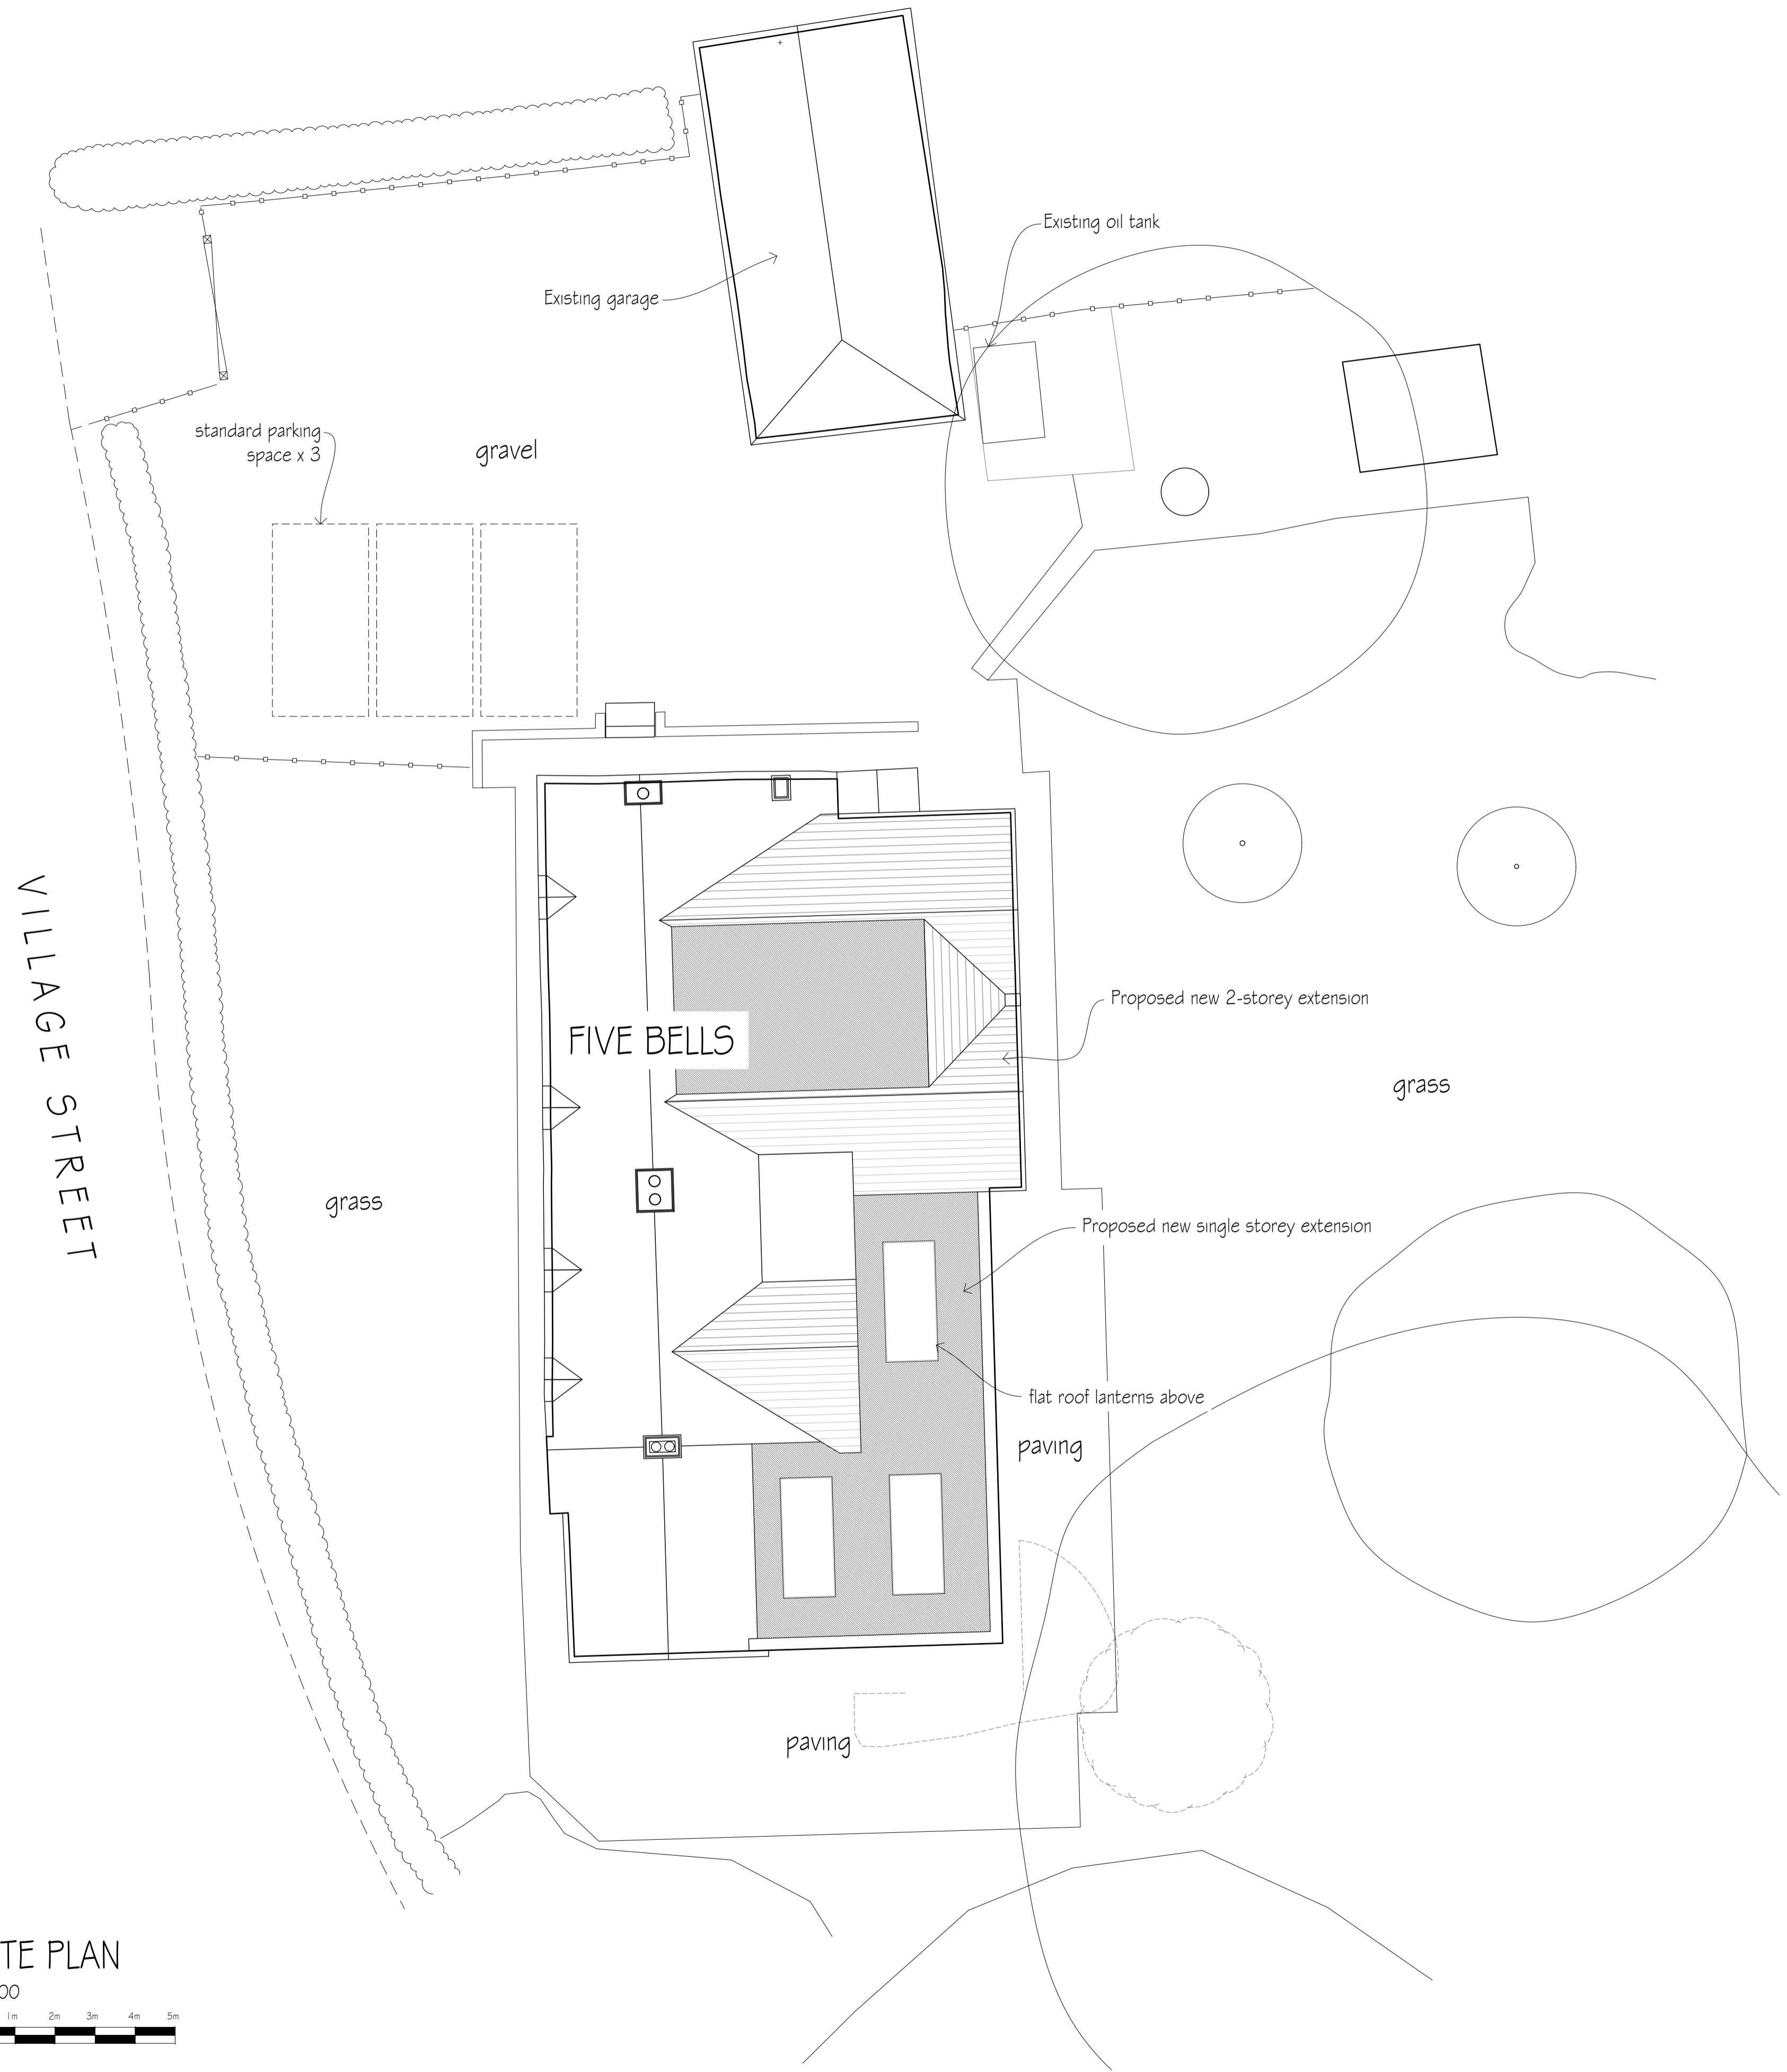

VILLAGE STREET

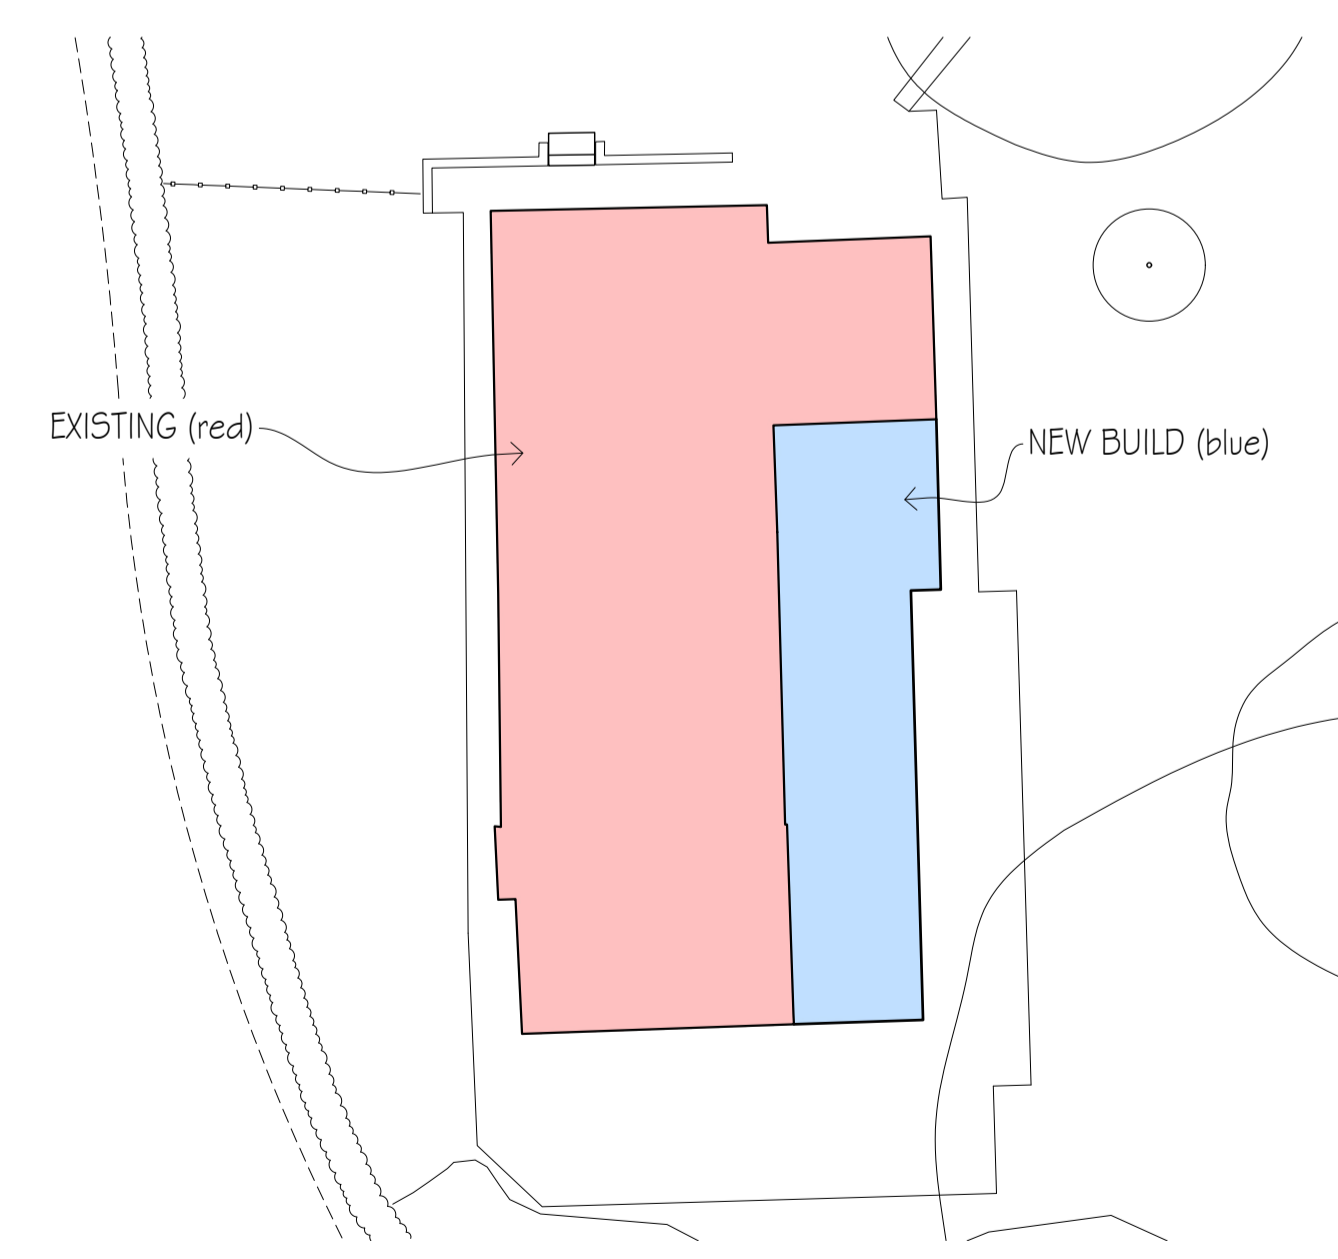

DEVELOPMENT PLAN

1:200
0m 5m 10m

SITE PLAN

1:100
0m 1m 2m 3m 4m 5m

revisions	initial	date

Contractors, Sub Contractors and Suppliers are to check all relevant dimensions and levels of site and buildings before commencing any shop drawings or building work.

This drawing is copyright and may not be reproduced in any part of form without the written consent of Fowler Architecture and Planning

project
FIVE BELLS
 Tangley

planning

drawing
Site Plan


scale
 1:100,200 @A1

drawn by
 BL

date
 January 2024

220210-10
 drawing no

rev

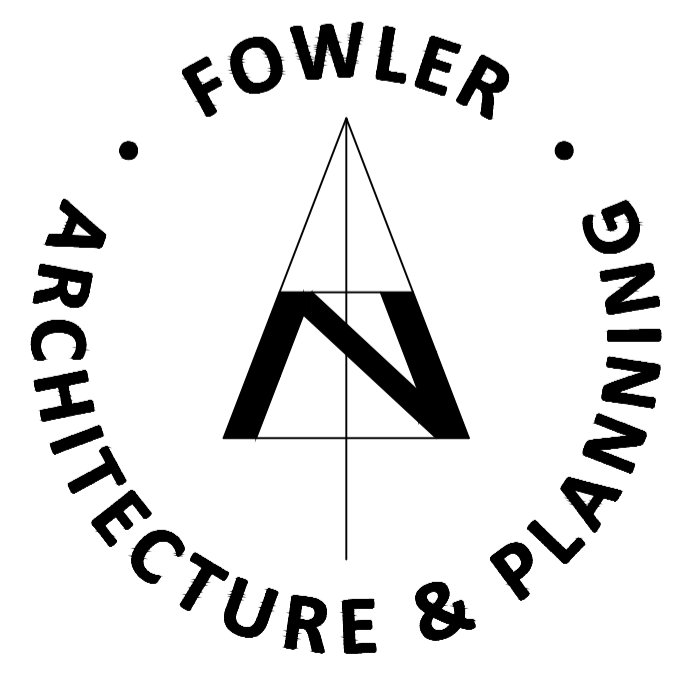

39 High Street
 Pewsey
 Wiltshire
 SN9 5AF

tel (01672) 569444
 fax (01672) 569488
 enquiries@faap.co.uk