



GROUND FLOOR /
SITE BLOCK PLAN




ROOF COVER PLAN

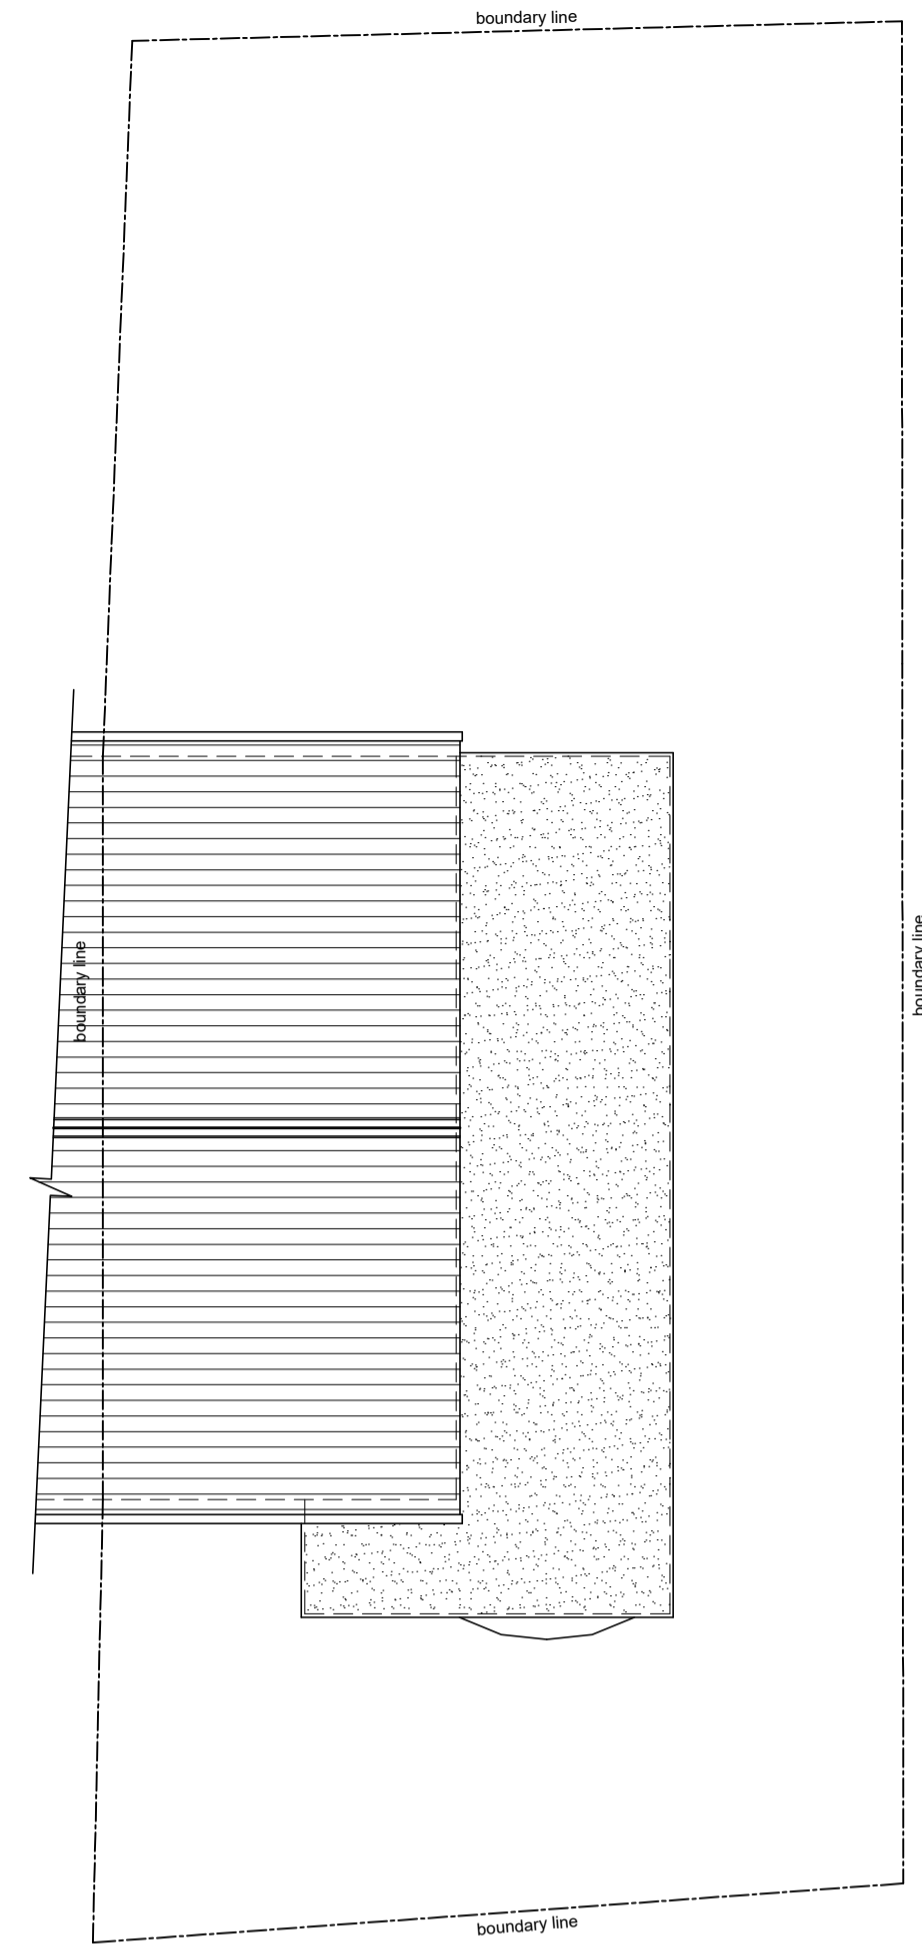


FRONT ELEVATION

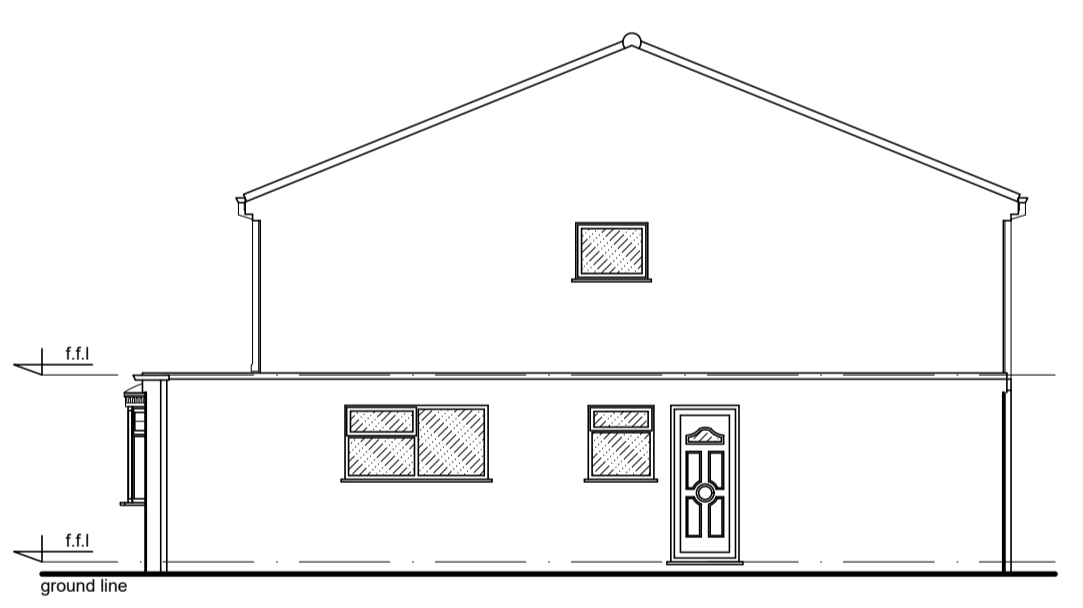


RIGHT SIDE ELEVATION

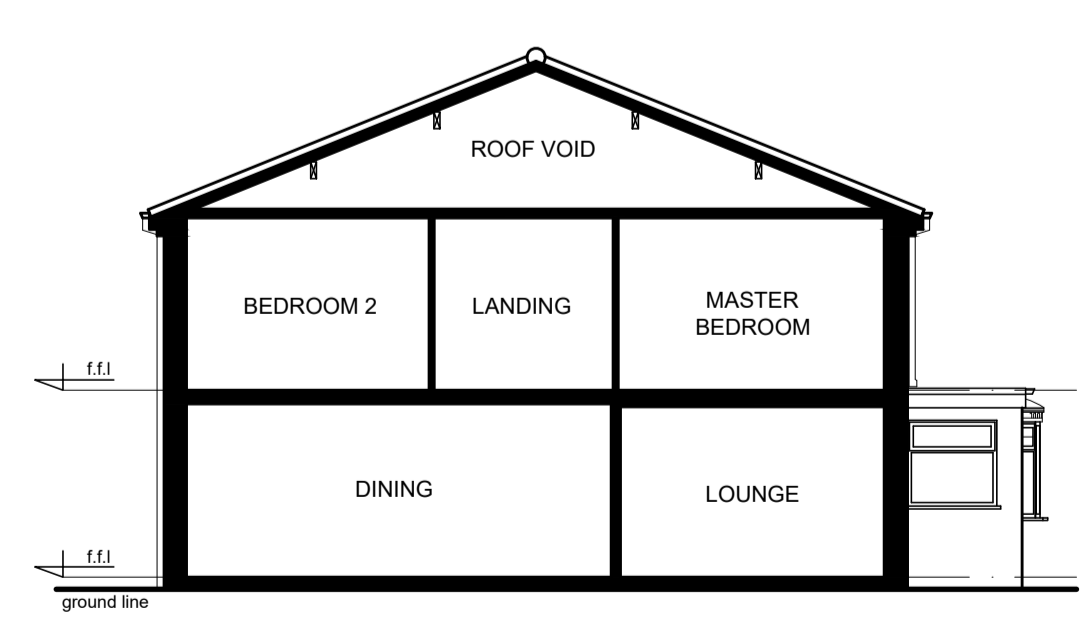


LEFT SIDE ELEVATION

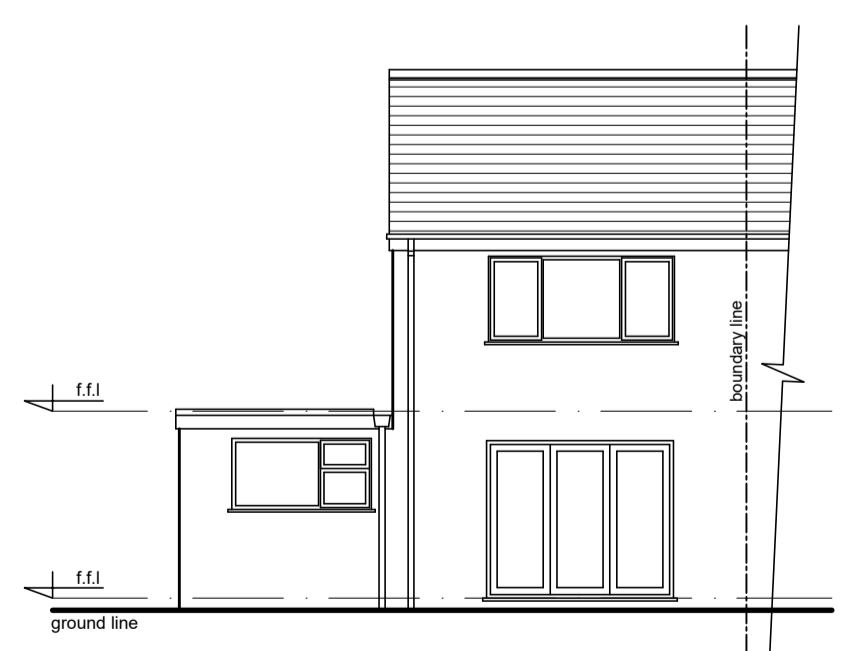


REAR ELEVATION

 


EXISTING FLOOR PLANS & ELEVATIONS

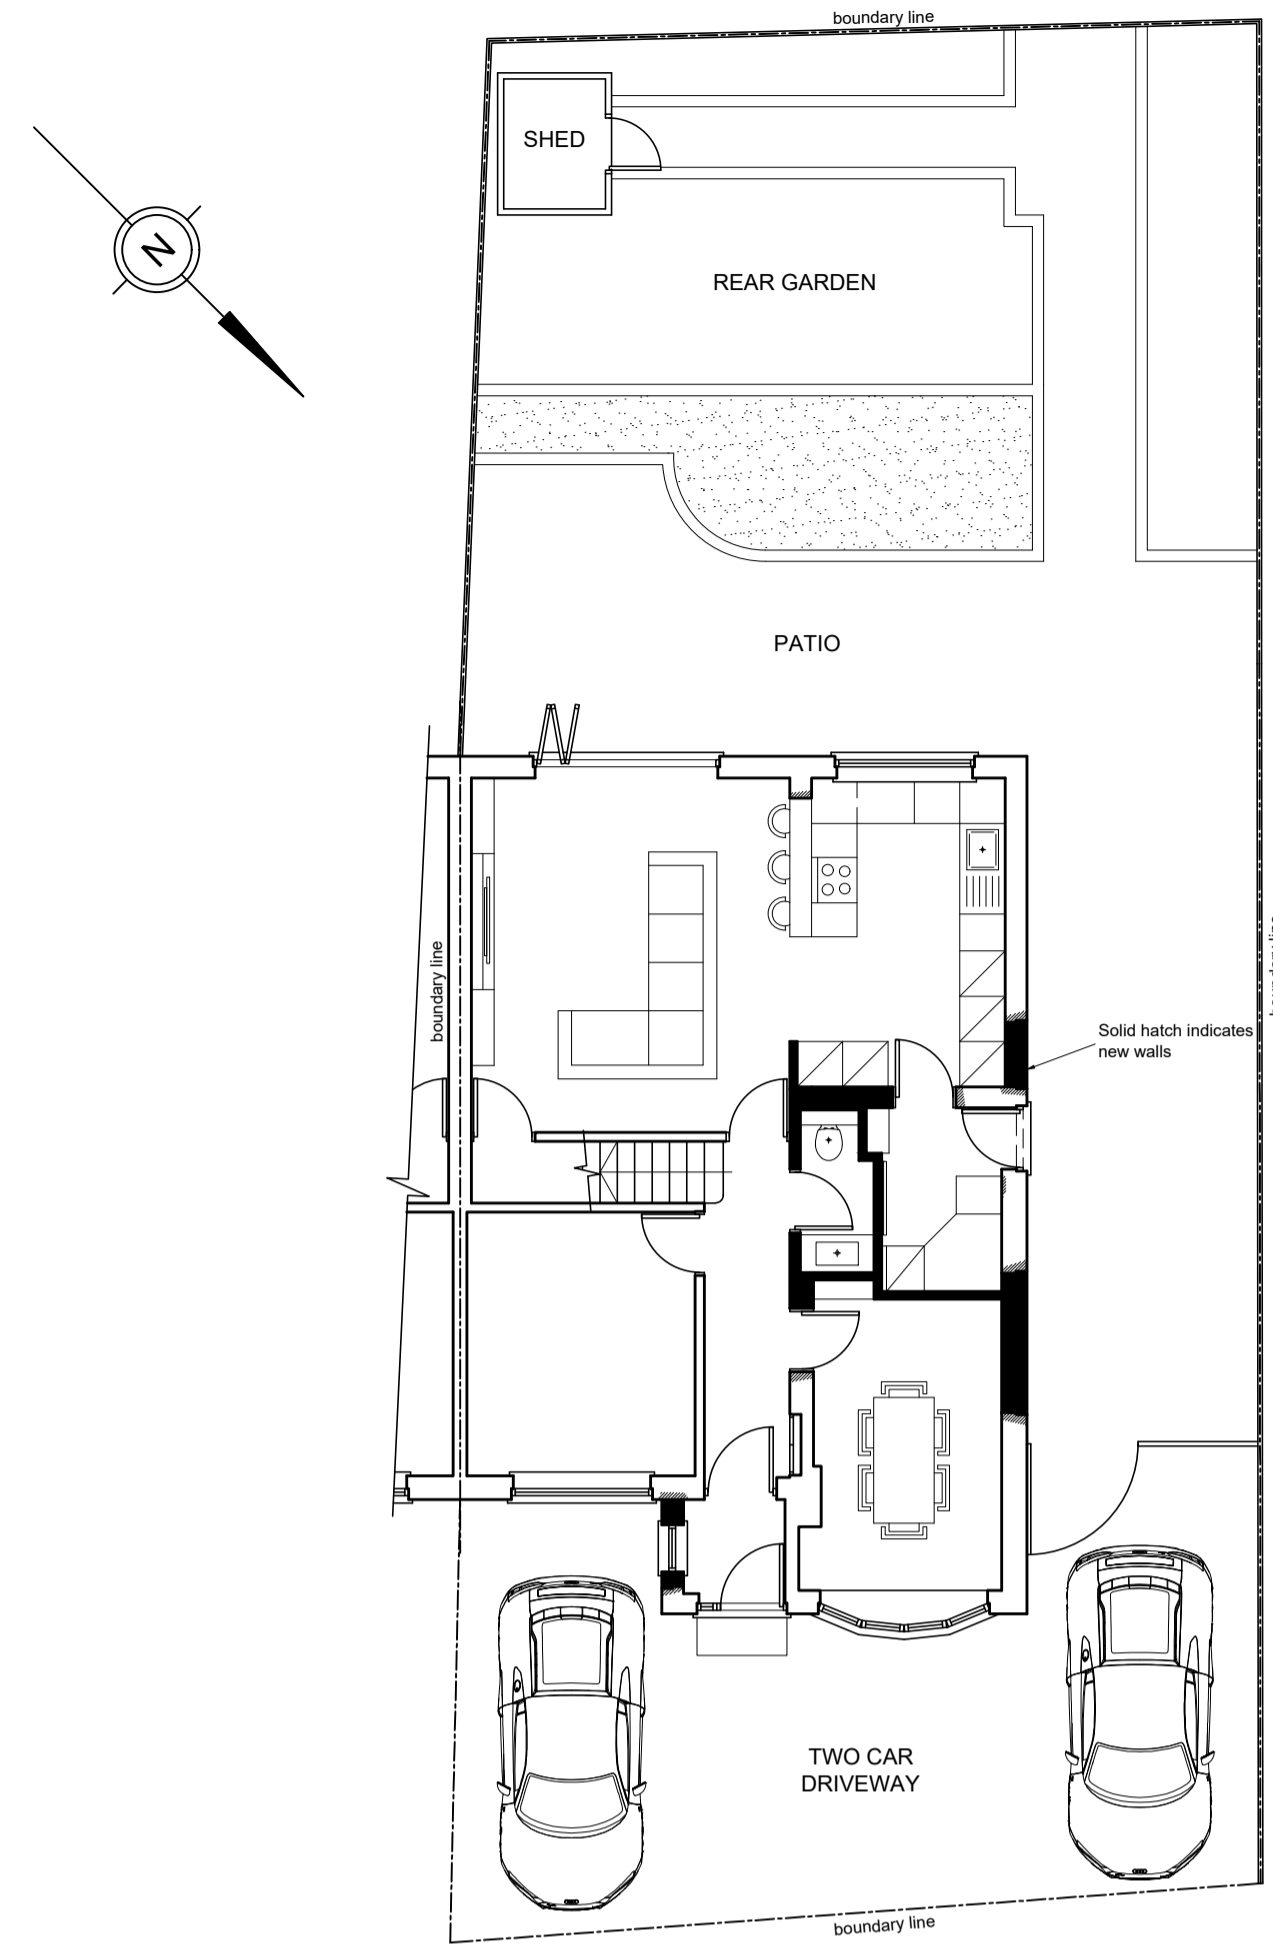


GROUND FLOOR /
SITE BLOCK PLAN

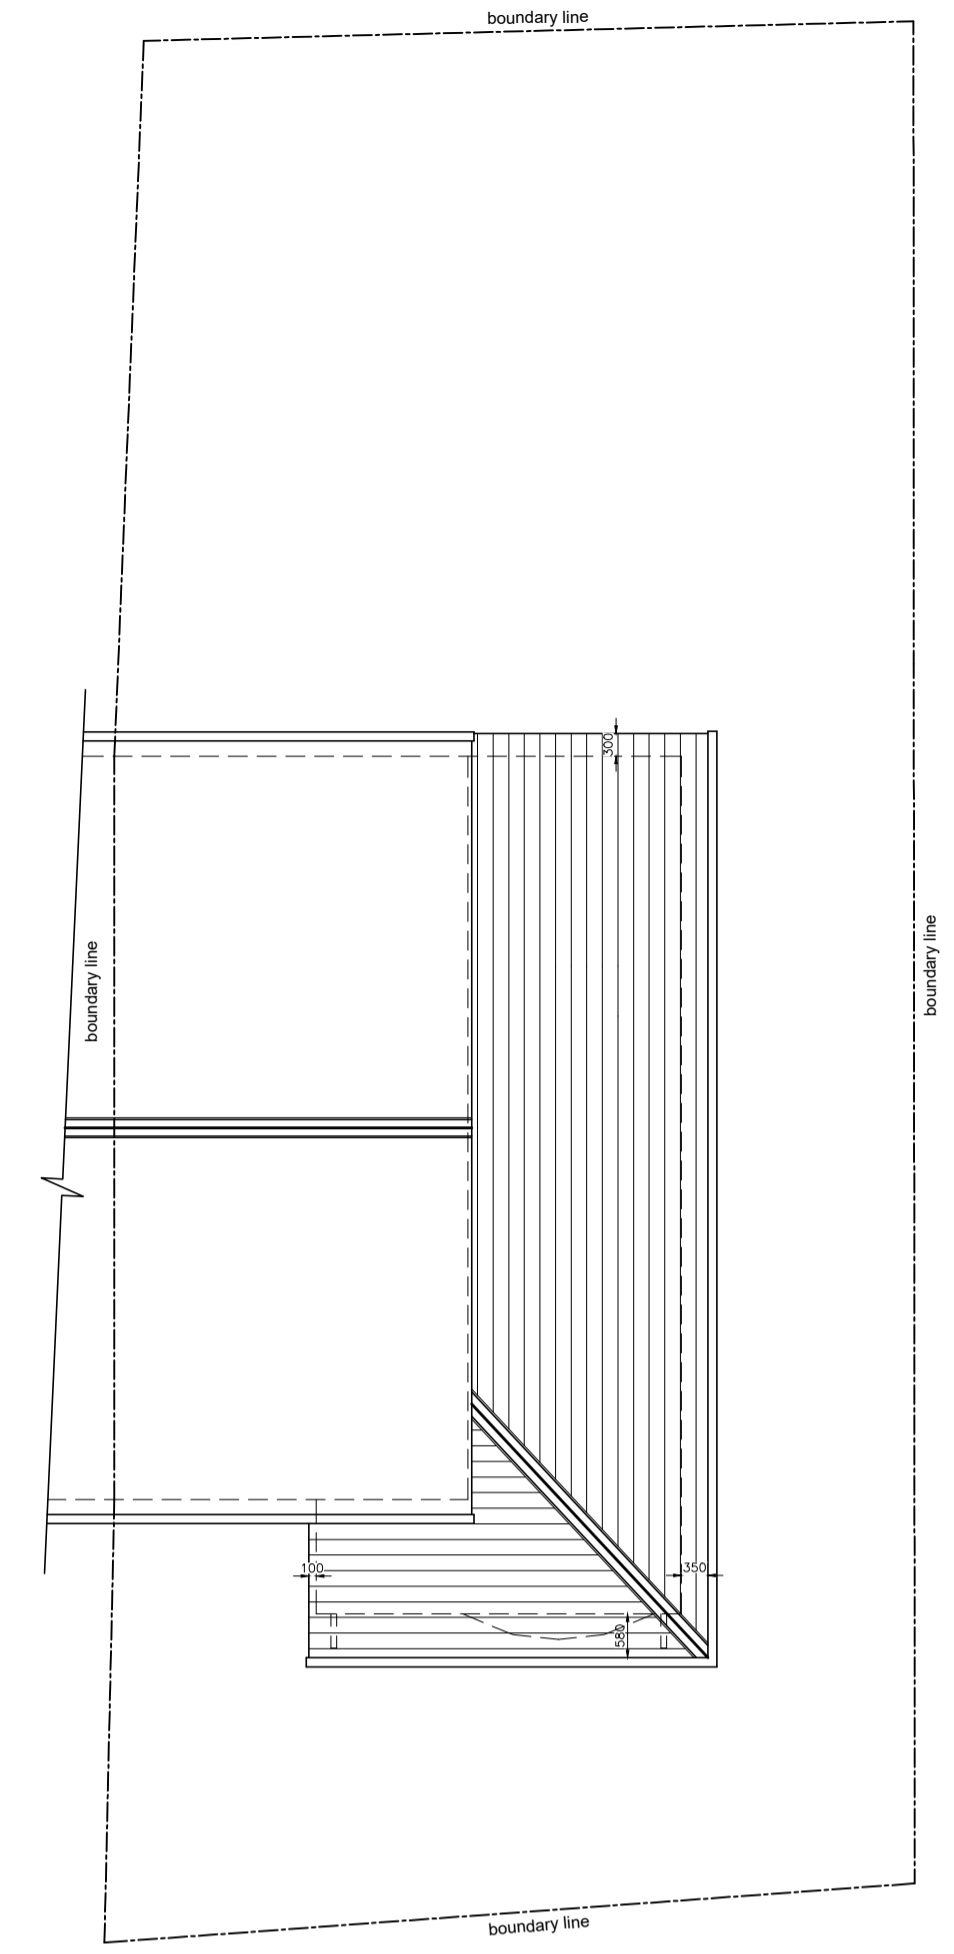


ROOF COVER PLAN

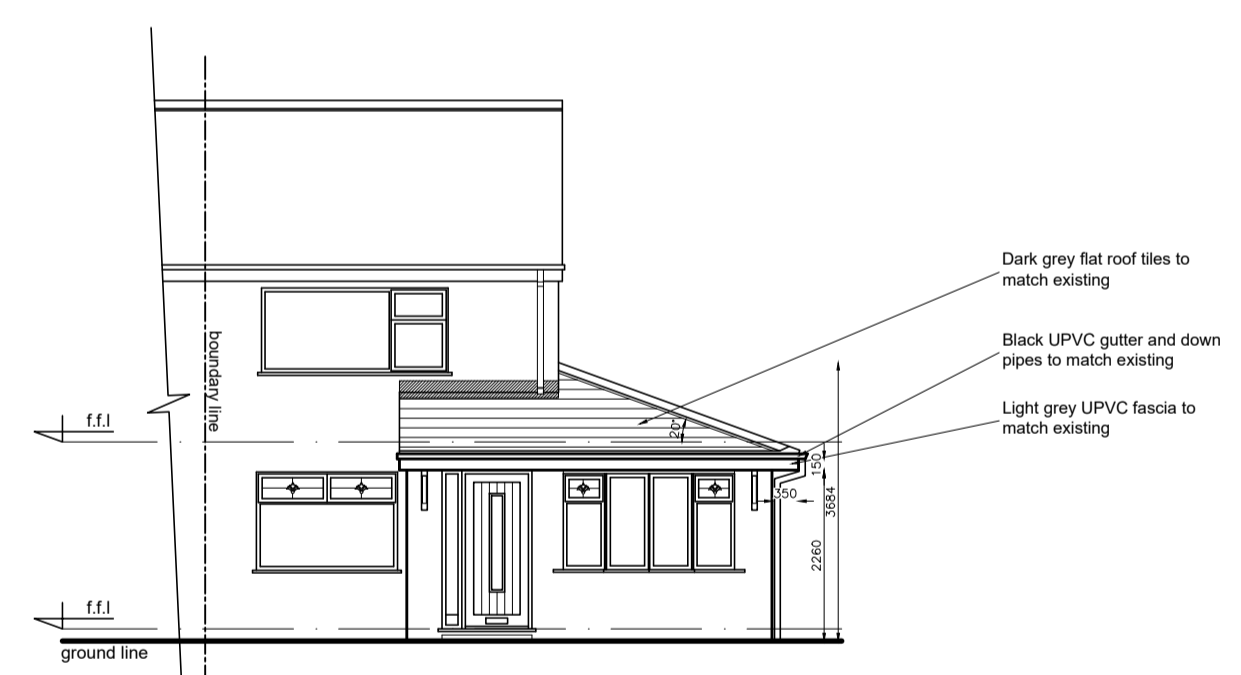


FRONT ELEVATION

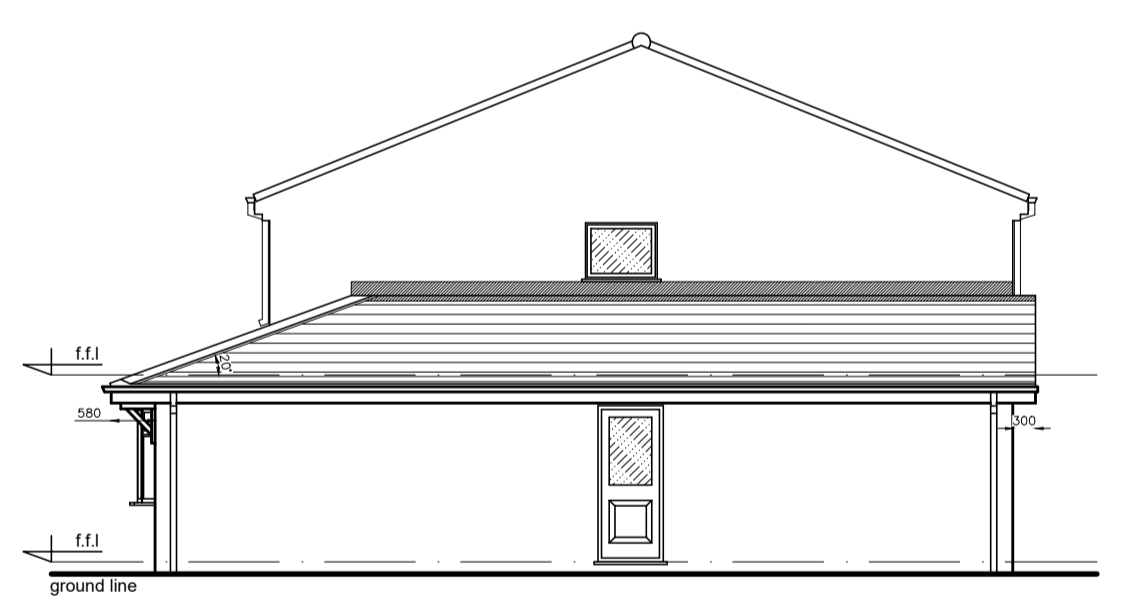


RIGHT SIDE ELEVATION

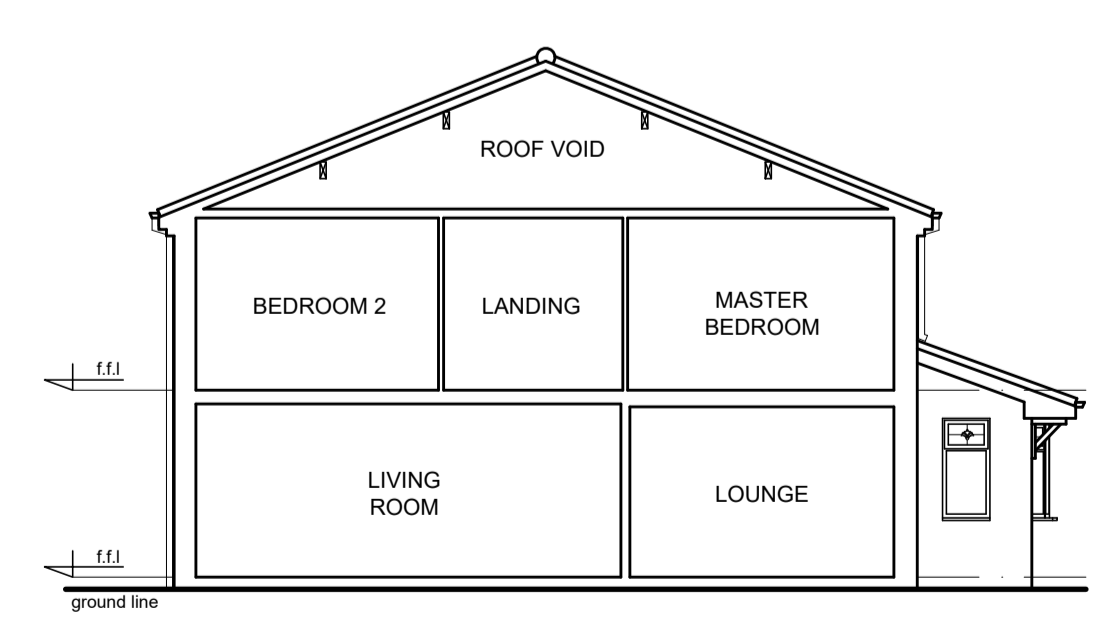

LEFT SIDE ELEVATION

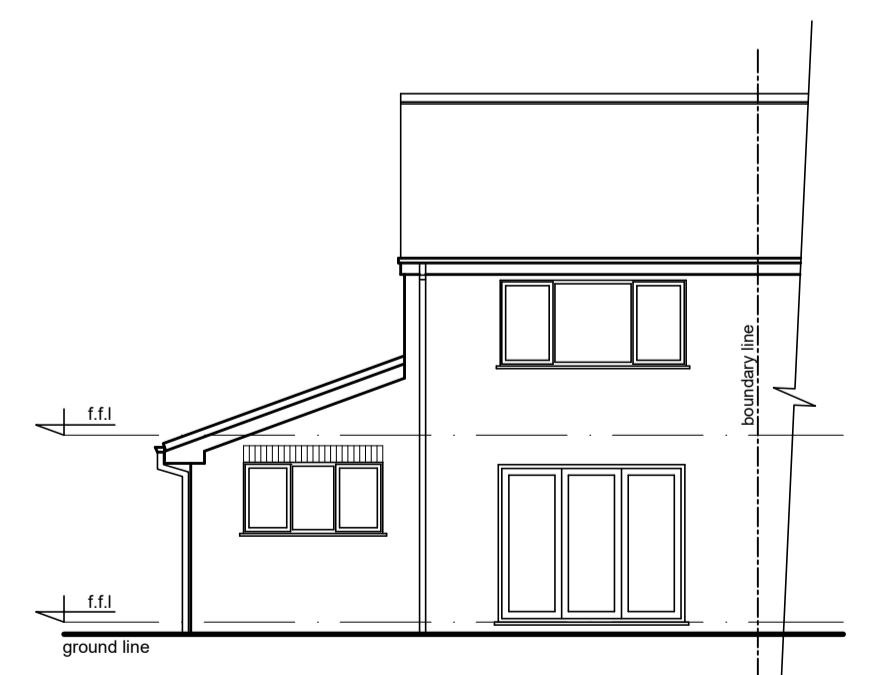

REAR ELEVATION

 

PROPOSED FLOOR PLANS & ELEVATIONS

RJG Architecture LTD For All Your Architectural Design Requirements		Project 9 Beech Gardens Rainford St Helens	
		Draw Title Existing and proposed plans and elevations	
Tel: 01744 438419 e-mail: info@rjgarchitects.co.uk		Draw No 01806/SK/01	Rev
<small>1. Figures shown are to be checked in preference to work 2. All dimensions to be checked on site 3. The drawings remain the copyright of the architect and may not be copied without prior consent.</small>		Drawn by L.J	Scale @A3 1:100
		Date Jan.'24	