



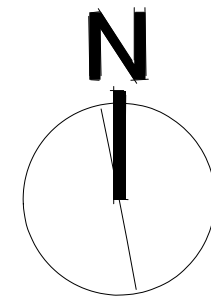

Existing Site Plan
Scale: 1:200


 


Proposed Site Plan
Scale: 1:200


 Proposed extension area



Site Location Plan
Scale: 1:1250

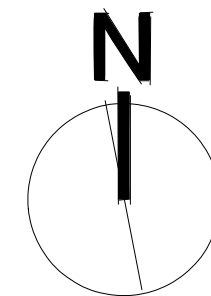 

Rev	Date	Notes
B	23/11/2023	Adjustments as requested by client
A	11/10/2023	Hatching of new works and parking provision added

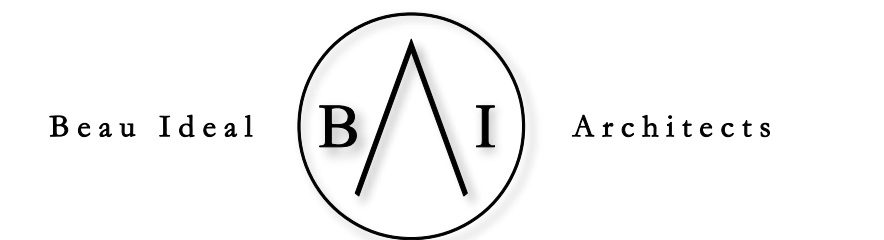

vm@beauidealarchitects.co.uk | +44 (0)790 869 0818 | www.beauidealarchitects.co.uk

client: **Dr Arif Anwar**

project address: **23 Russell Road
Northwood
HA6 2LP**

scale:	drawn:	status:	date:
as stated	VM	PLANNING	23/05/2023

drawing name: **Site Location, Existing & Proposed Site Plan**

drawing no: **RRMT SP01** | rev: **B**