

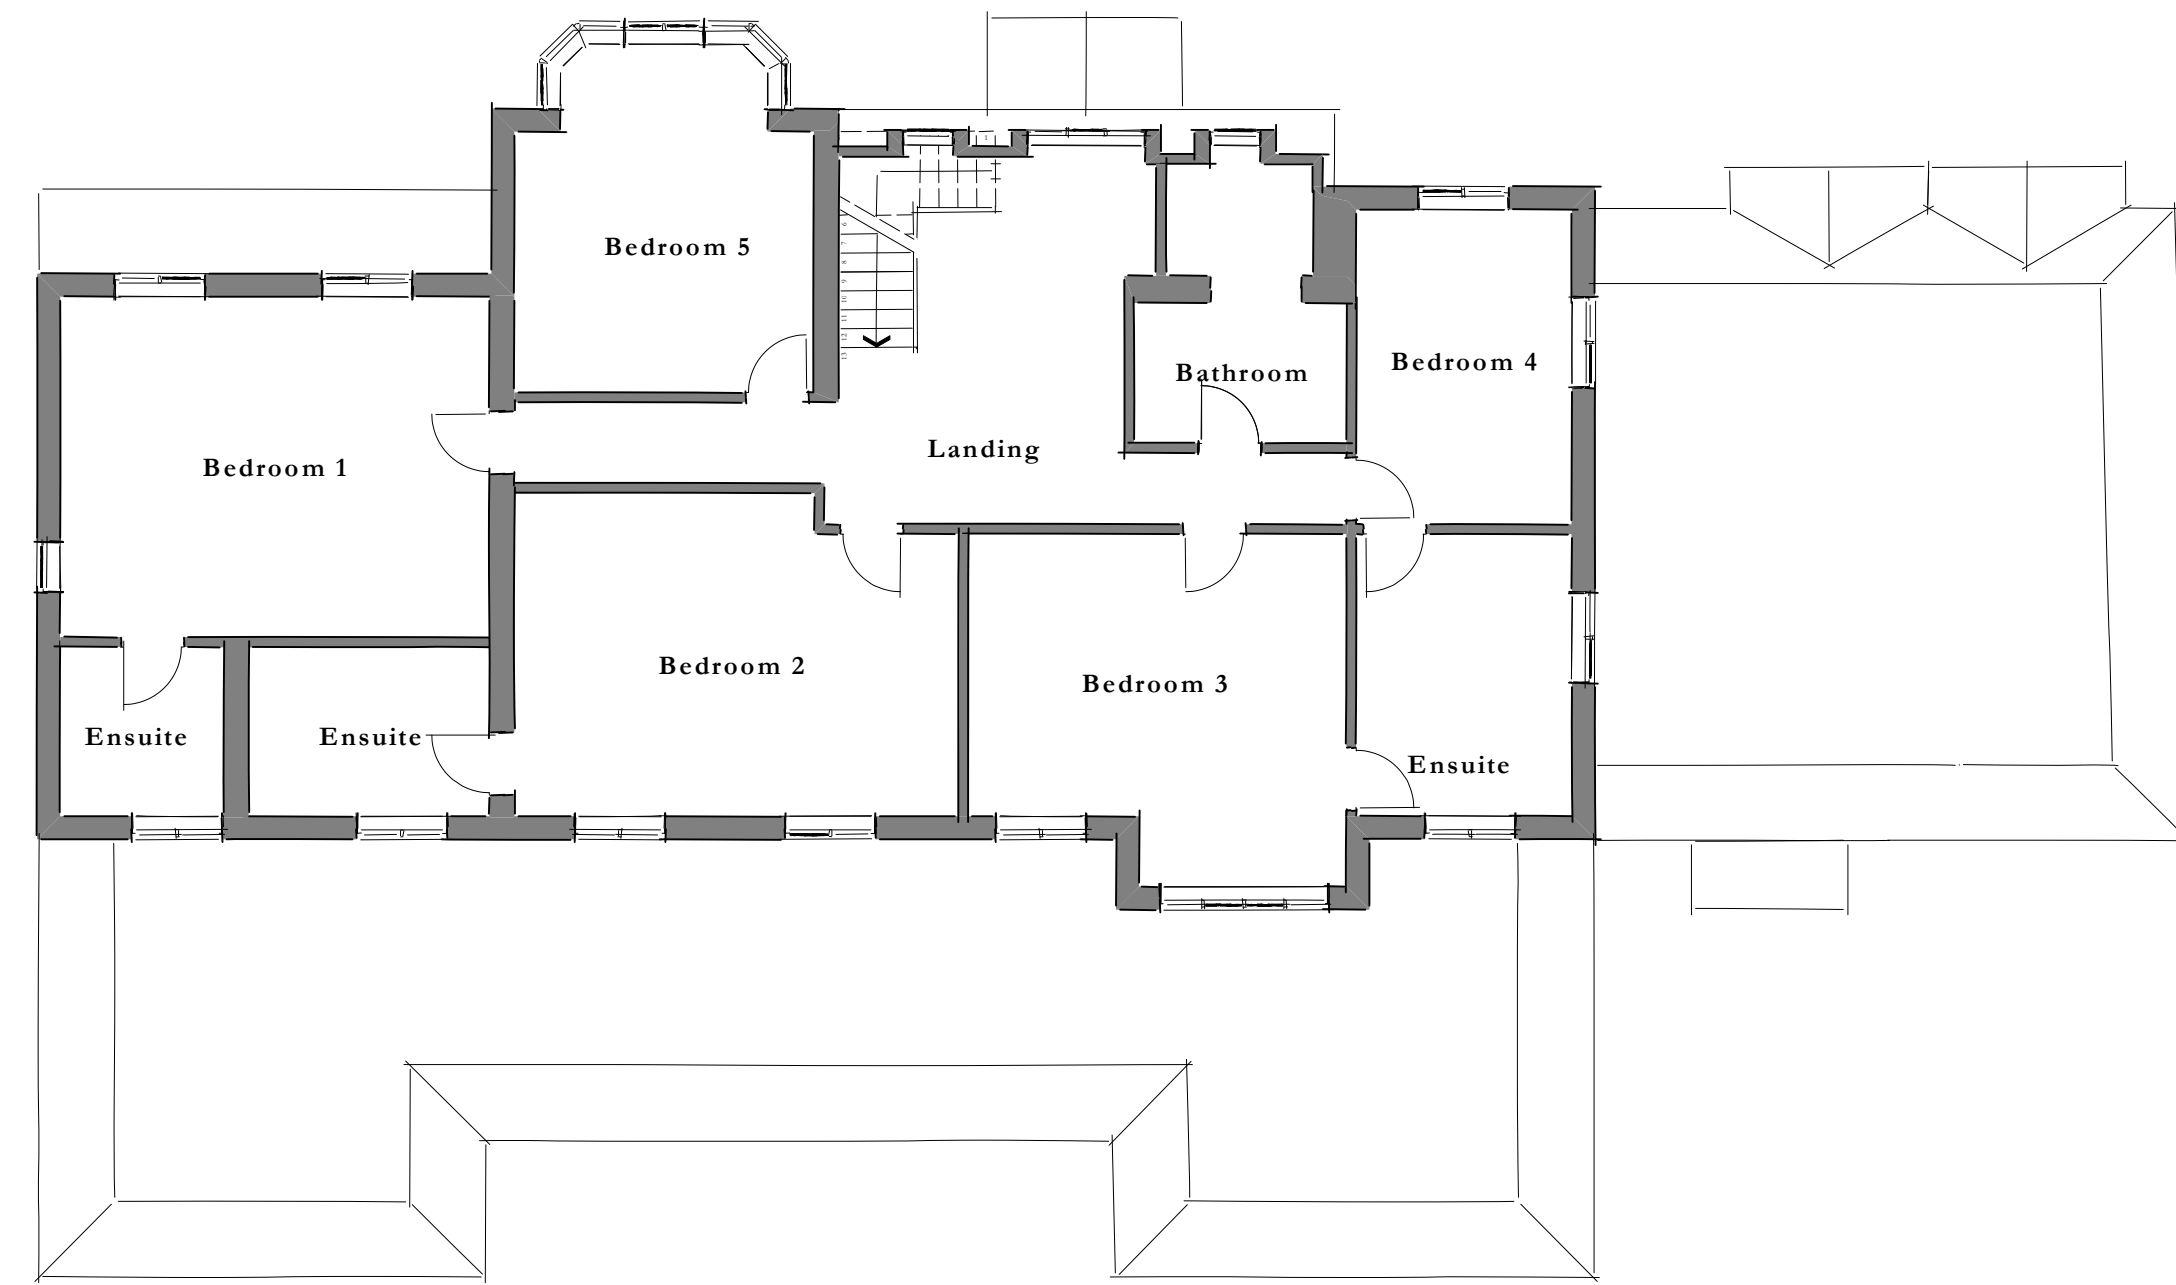



**Ground Floor Plan**  
Scale: 1:100

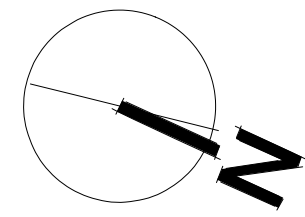

**First Floor Plan**  
Scale: 1:100

 

**Front Elevation**  
Scale: 1:100

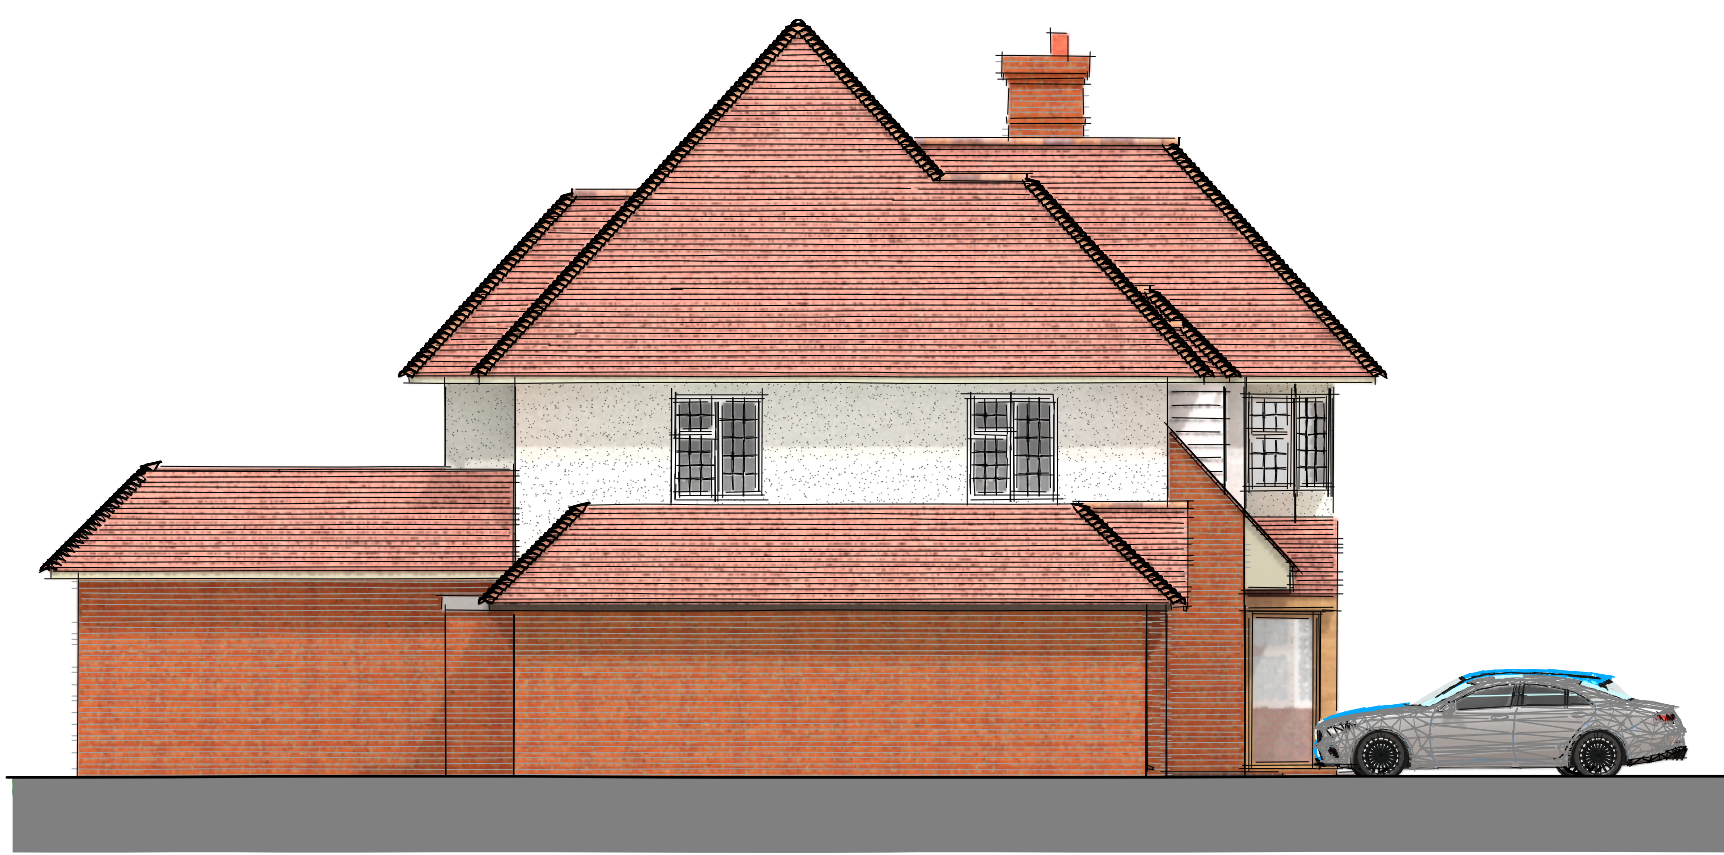

**Left Elevation**  
Scale: 1:100




**Rear Elevation**  
Scale: 1:100



**Right Elevation**  
Scale: 1:100

Rev	Date	Notes

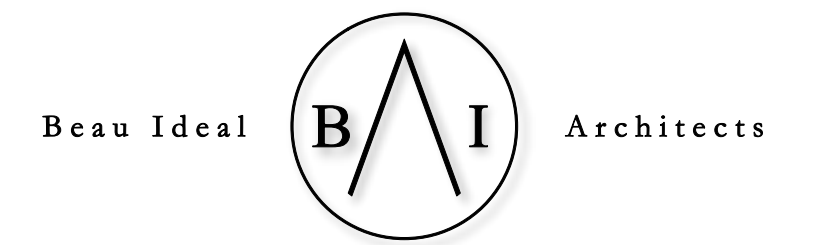

vm@beauidealarchitects.co.uk | +44 (0)790 869 0818 | www.beauidealarchitects.co.uk

client: **DR ARIF ANWAR**

project address: **23 RUSSELL ROAD  
NORTHWOOD  
HA6 2LP**

scale: as stated | drawn: VM | status: PLANNING | date: 04/05/2023

drawing name: **Existing Plans & Elevations**

drawing no: **RRMT EX01**