


B.Jarvis Associates
Architectural Design Consultants

Residential- Industrial & Commercial Projects
B.Jarvis M.C.I.A.T.A.C.I.O. B.Sc. MSc sustainable Architecture.

Tel: 01623 651019



Existing North Elevation
1 : 100

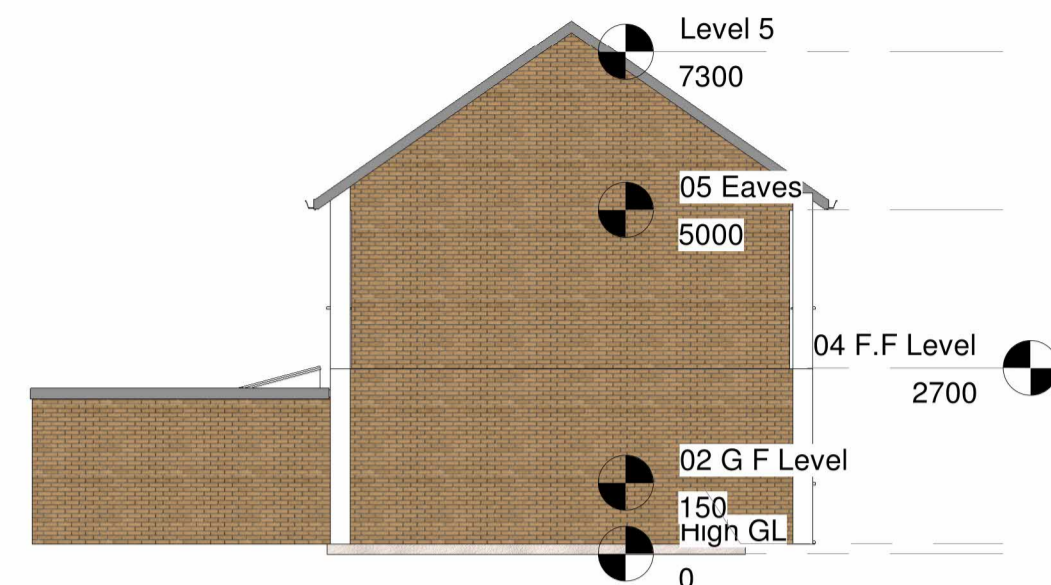


Existing East Elevation
1 : 100





Existing South. Elevation
1 : 100



Existing West Elevation.
1 : 100

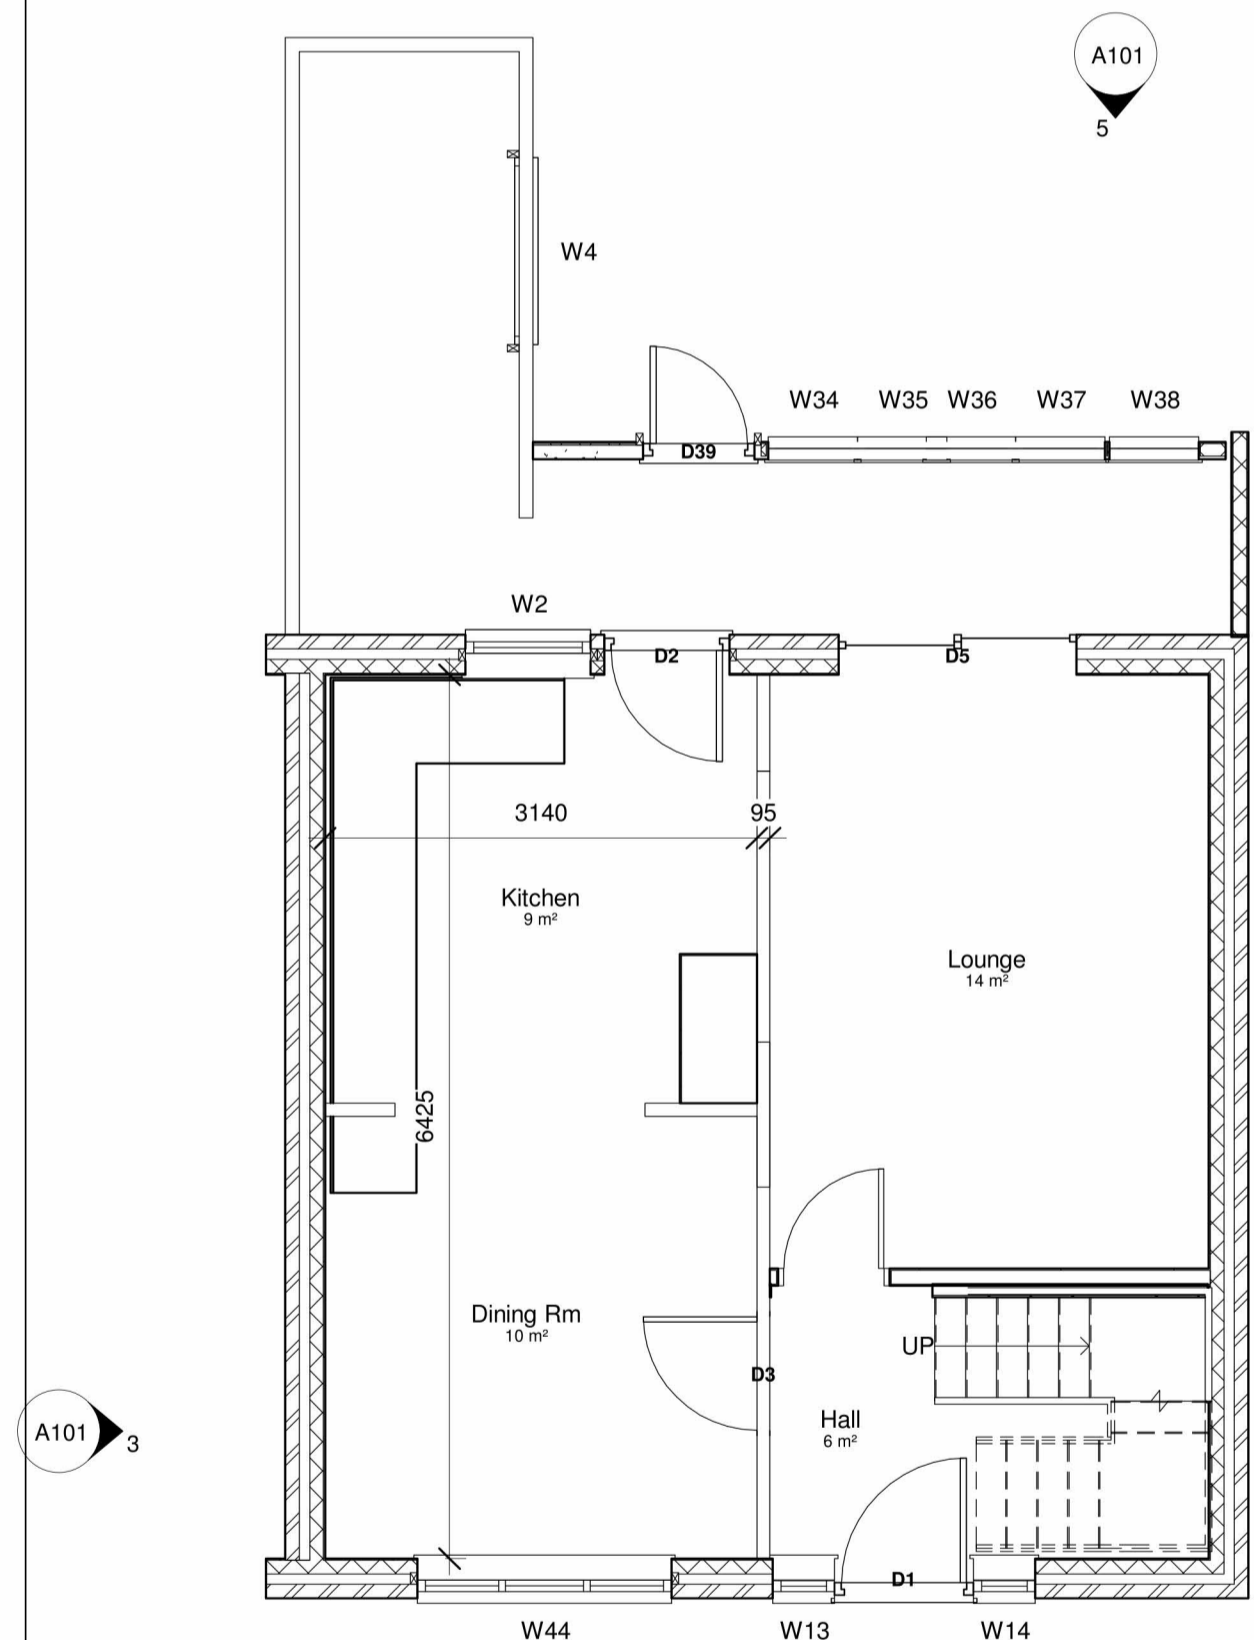

02 G F Level
1 : 50

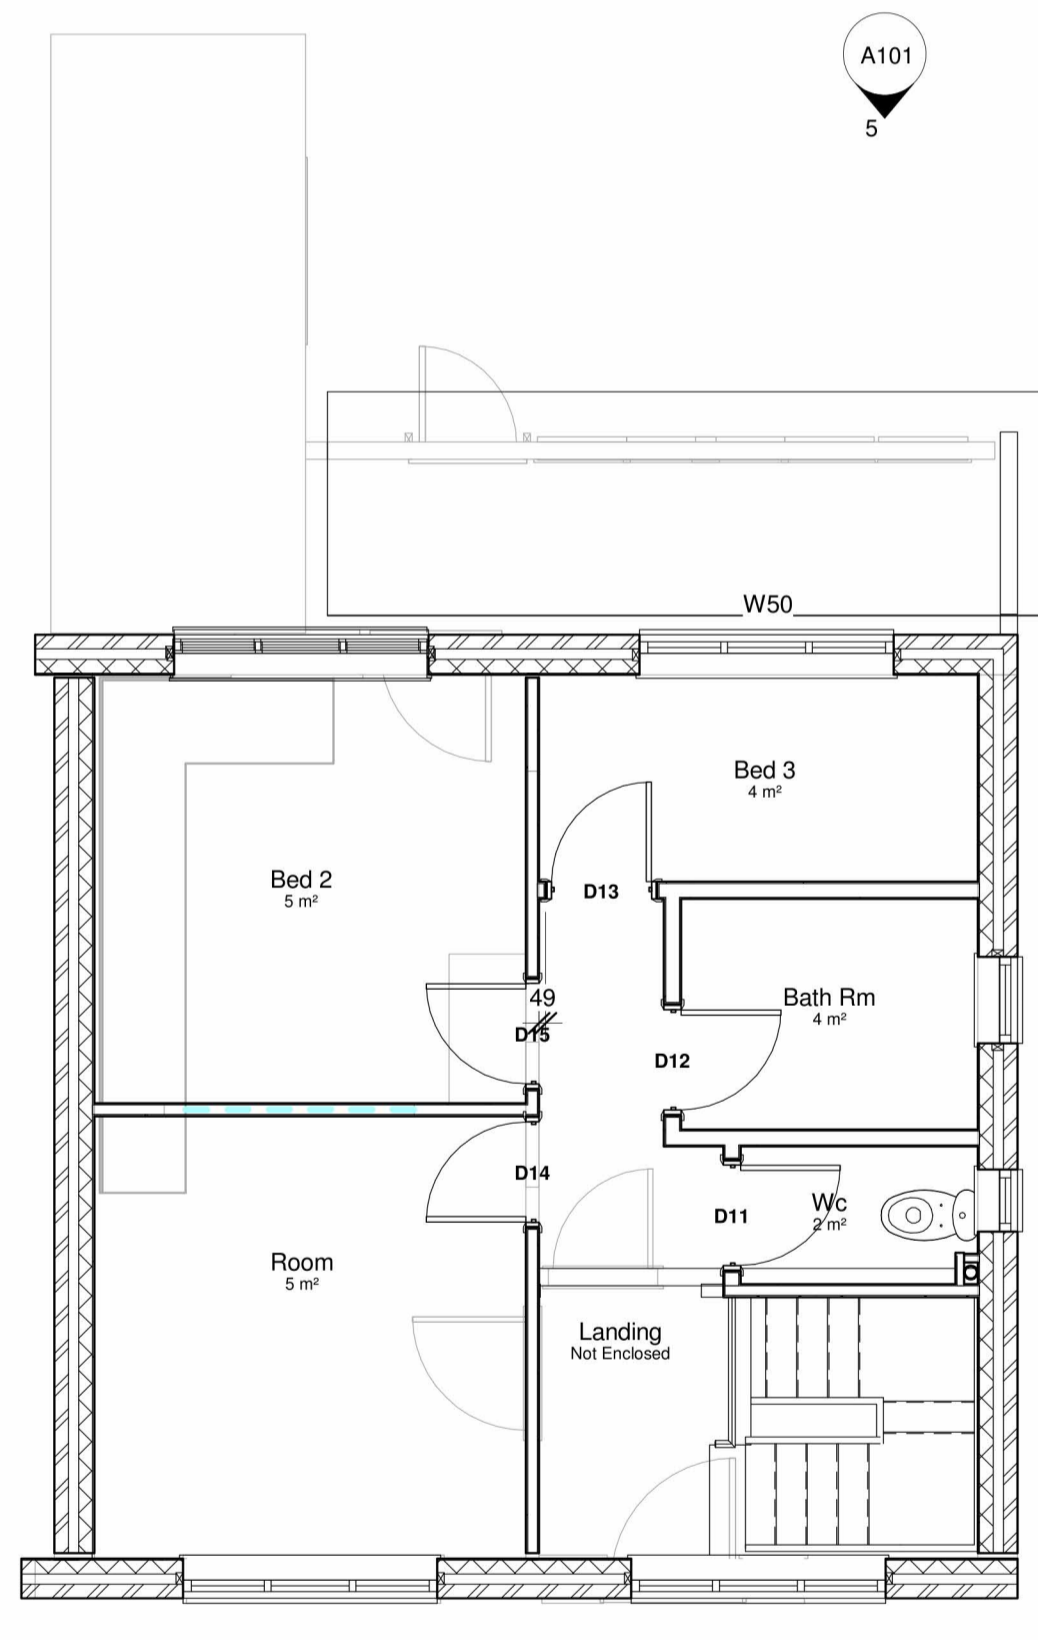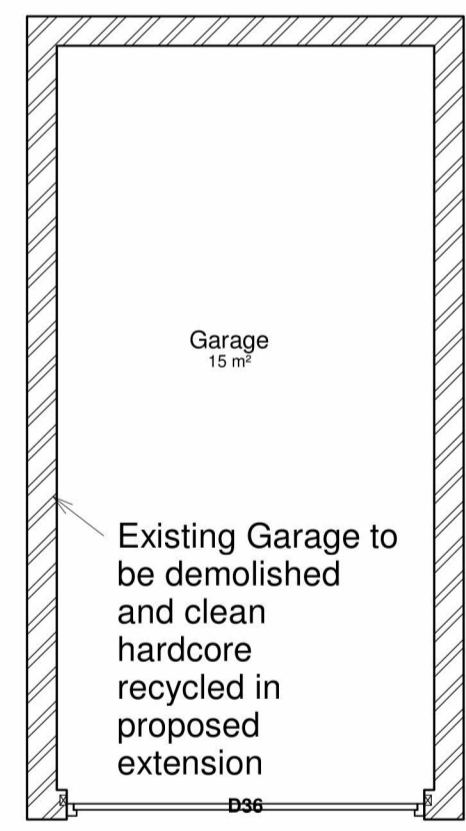

04 F.F Level
1 : 50

No.	Description	Date

Mr Brooks & Ms C Quick

Two story Side Extension
38 Henton Rd Edwinstow

Existing

Project number 10031

Date Issue Date

Drawn by Author

Checked by Checker

A101

Scale As indicated