



All work to comply with current building regulations and codes of practice


Proposed External Finish Materials to Match Existing External Finish Materials

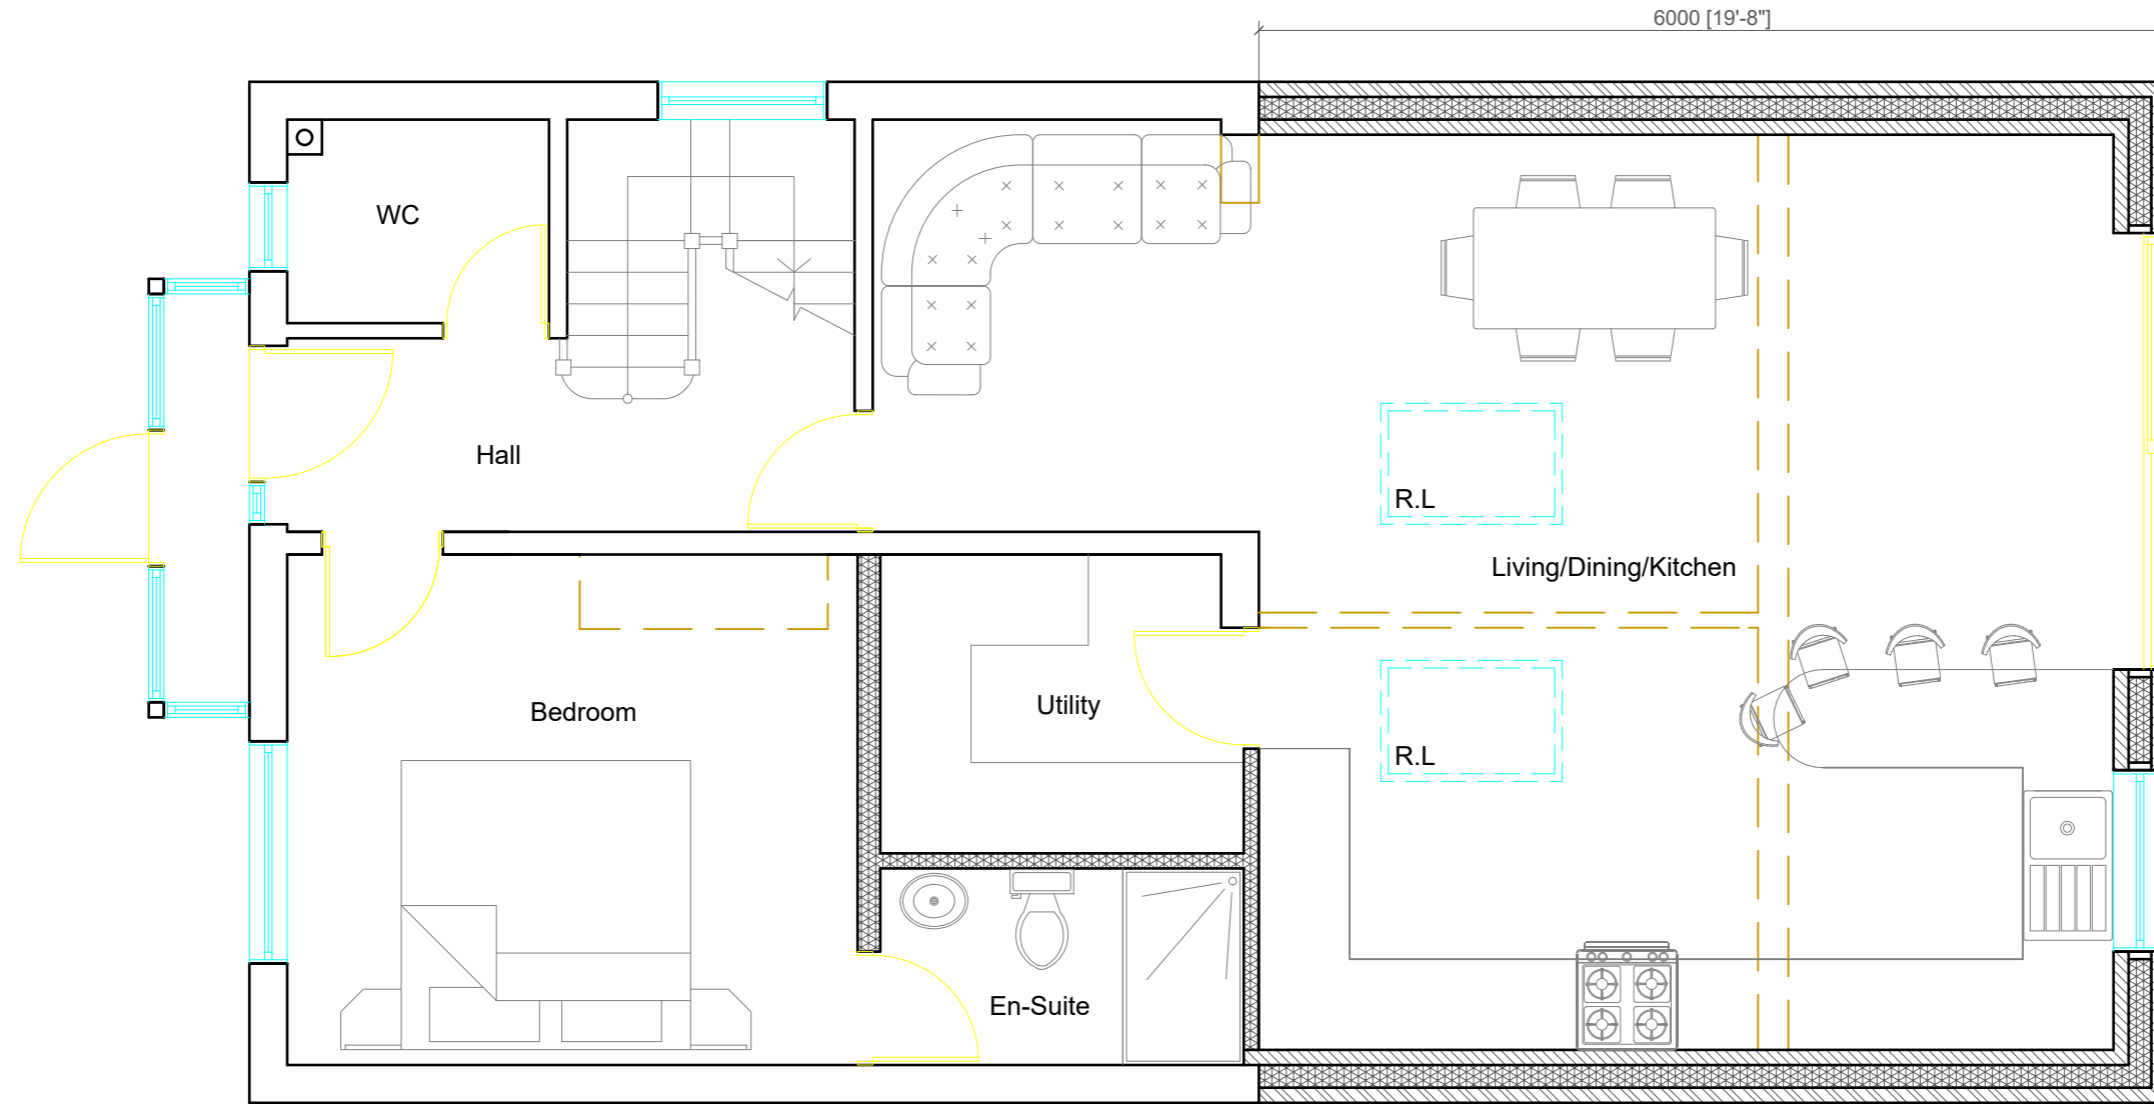

**Proposed Ground Floor Plan**  
Scale 1:50

1:50

 

	Project:	Title:	Scale: 1:50 @ A3
	14 The Hides, Harlow, CM20 3QL	Proposed Ground Floor Plan	Date: 05.02.2024
			Drawing No.: LBA 3382/PA - 02/LB
			Revision
info@lbarchigroup.co.uk		Mob: 07710410150	