




Existing First Floor Plan
Scale 1:100

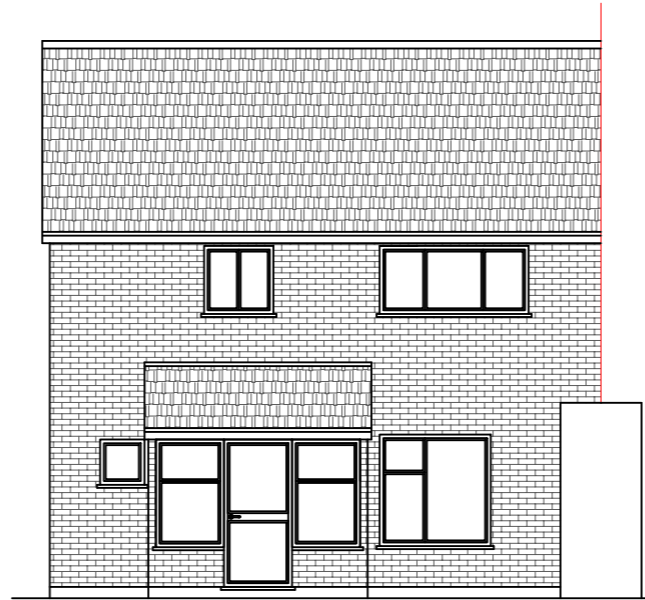

Existing Front Elevation
Scale:1:100

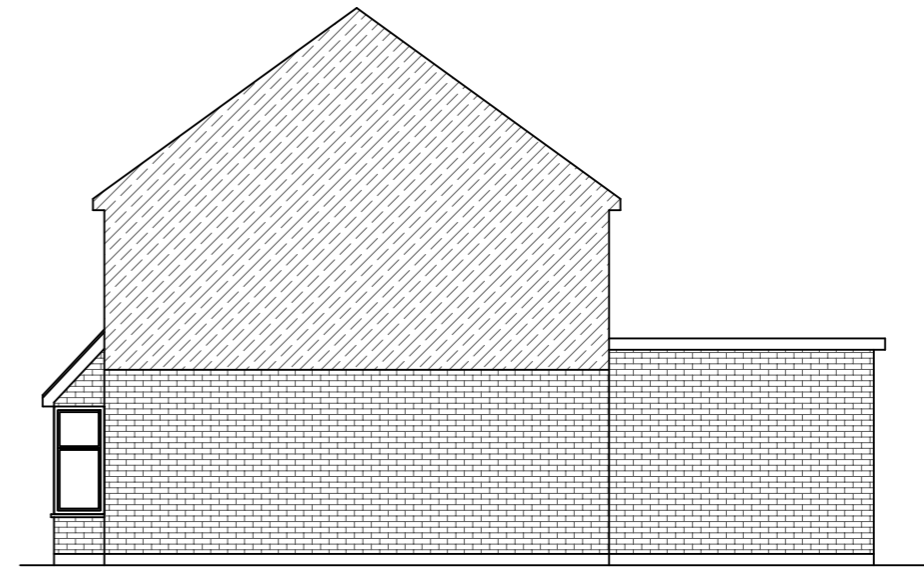

Existing Side Elevation
Scale:1:100

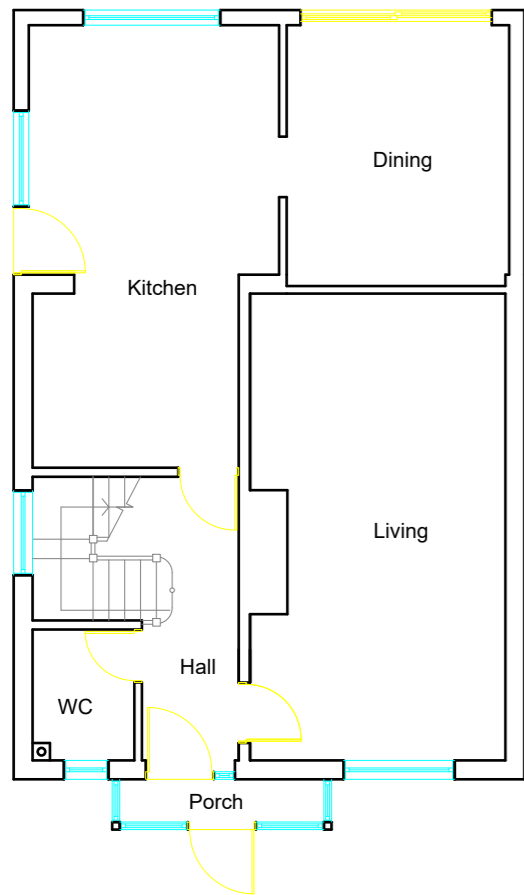

Existing Ground Floor Plan
Scale 1:100




Existing Rear Elevation
Scale:1:100



Existing Side Elevation
Scale:1:100



	Project:	Title:	Scale: 1:100 @ A3
	14 The Hides, Harlow, CM20 3QL	Existing Floor Plans	Date: 05.02.2024
		Existing Elevations	Drawing No.:
			LBA 3382PA - 01/LB
			Revision
info@lbarchigroup.co.uk		Mob: 07710410150	